



SECTION ALONG C BRIDGE

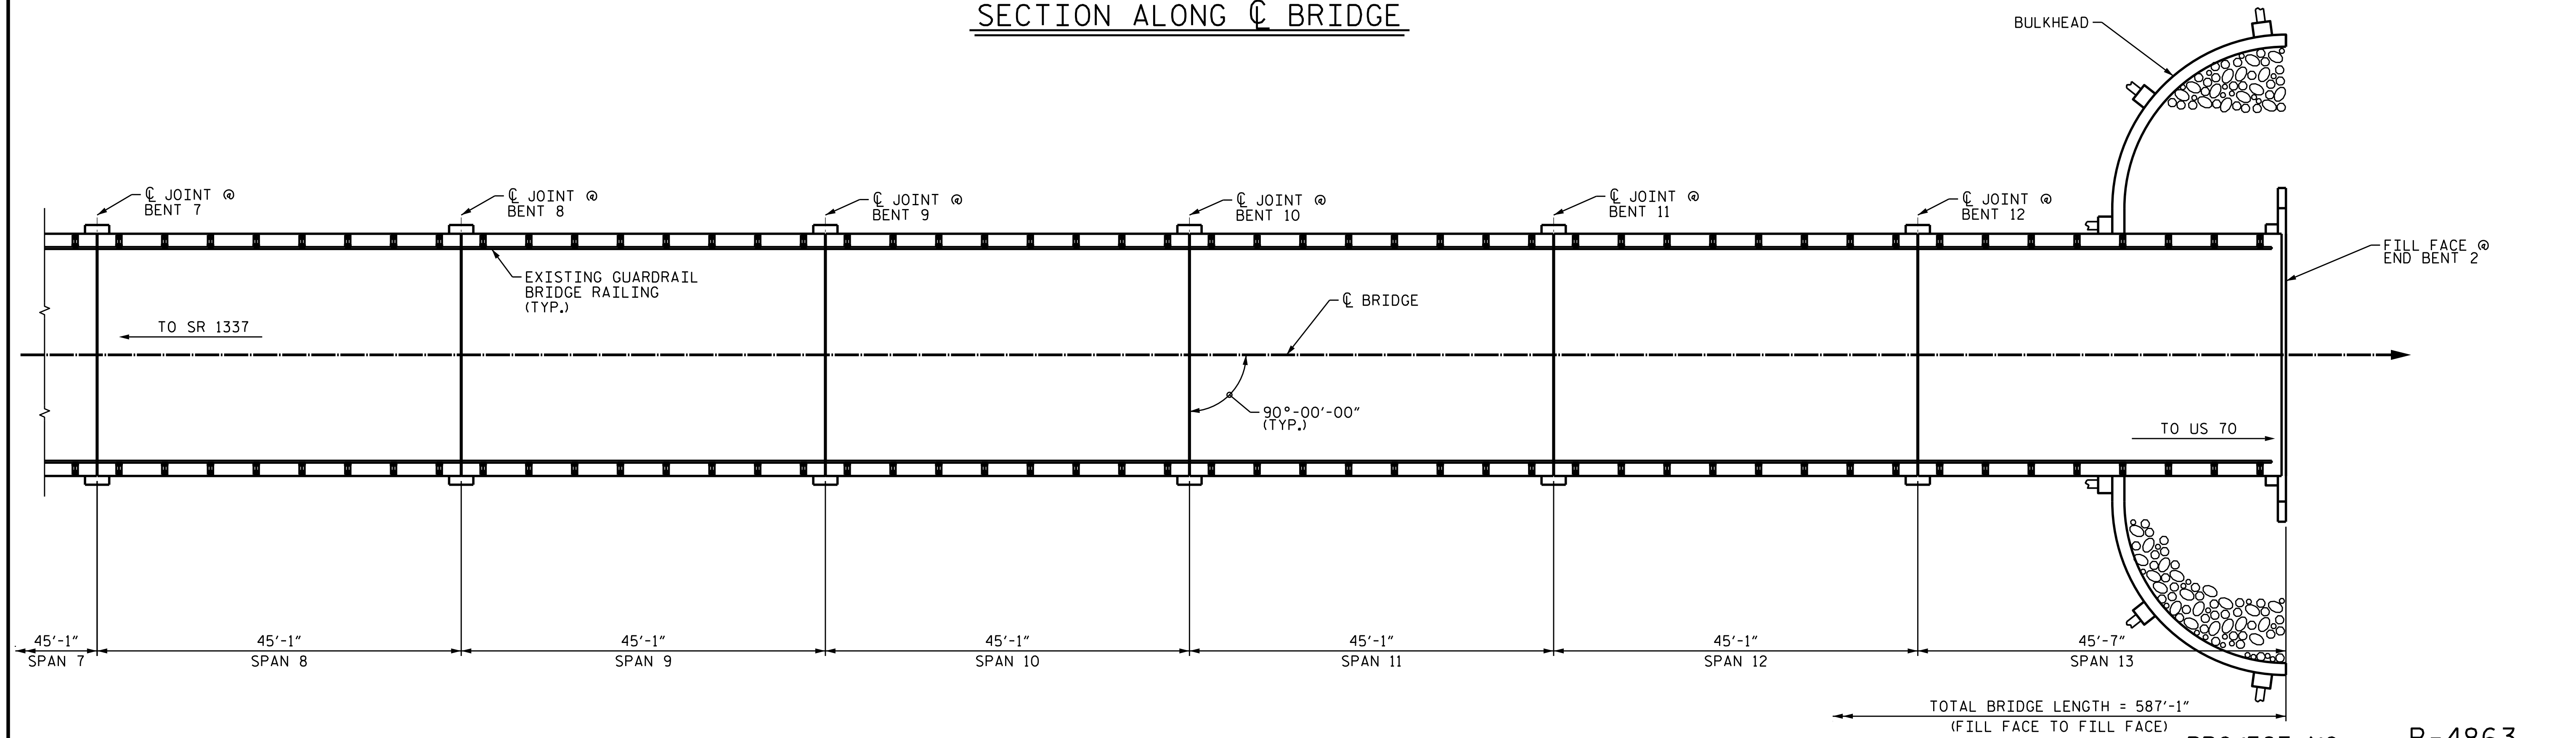

PLAN

PROJECT NO. B-4863  
CARTERET COUNTY  
 BRIDGE NO. 150096

SHEET 2 OF 3

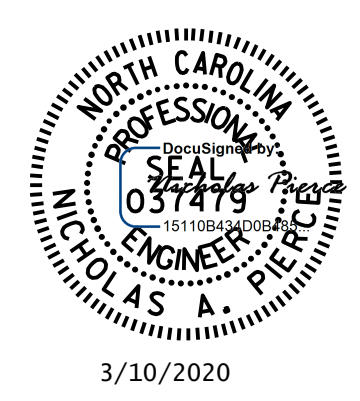

STATE OF NORTH CAROLINA  
 DEPARTMENT OF TRANSPORTATION  
 RALEIGH  
**GENERAL DRAWING**  
 FOR BRIDGE OVER  
 'THE STRAITS'  
 ON SR 1335 BETWEEN  
 US 70 AND SR 1337

DRAWN BY : N.A. PIERCE DATE : 01/2020  
 CHECKED BY : M.A. ALLEN DATE : 02/2020

DOCUMENT NOT CONSIDERED  
 FINAL UNLESS ALL  
 SIGNATURES COMPLETED

REVISIONS						SHEET NO.
NO.	BY:	DATE:	NO.	BY:	DATE:	S2-02
1			3			TOTAL SHEETS
2			4			9