




GEOTECHNICAL ENGINEER
 ENGINEER
 NORTH CAROLINA PROFESSIONAL SEAL 029147
 KRISTEN H. HILL
 DocuSigned by: Kristen Hill
 3/5/2020
 SIGNATURE DATE SIGNATURE DATE

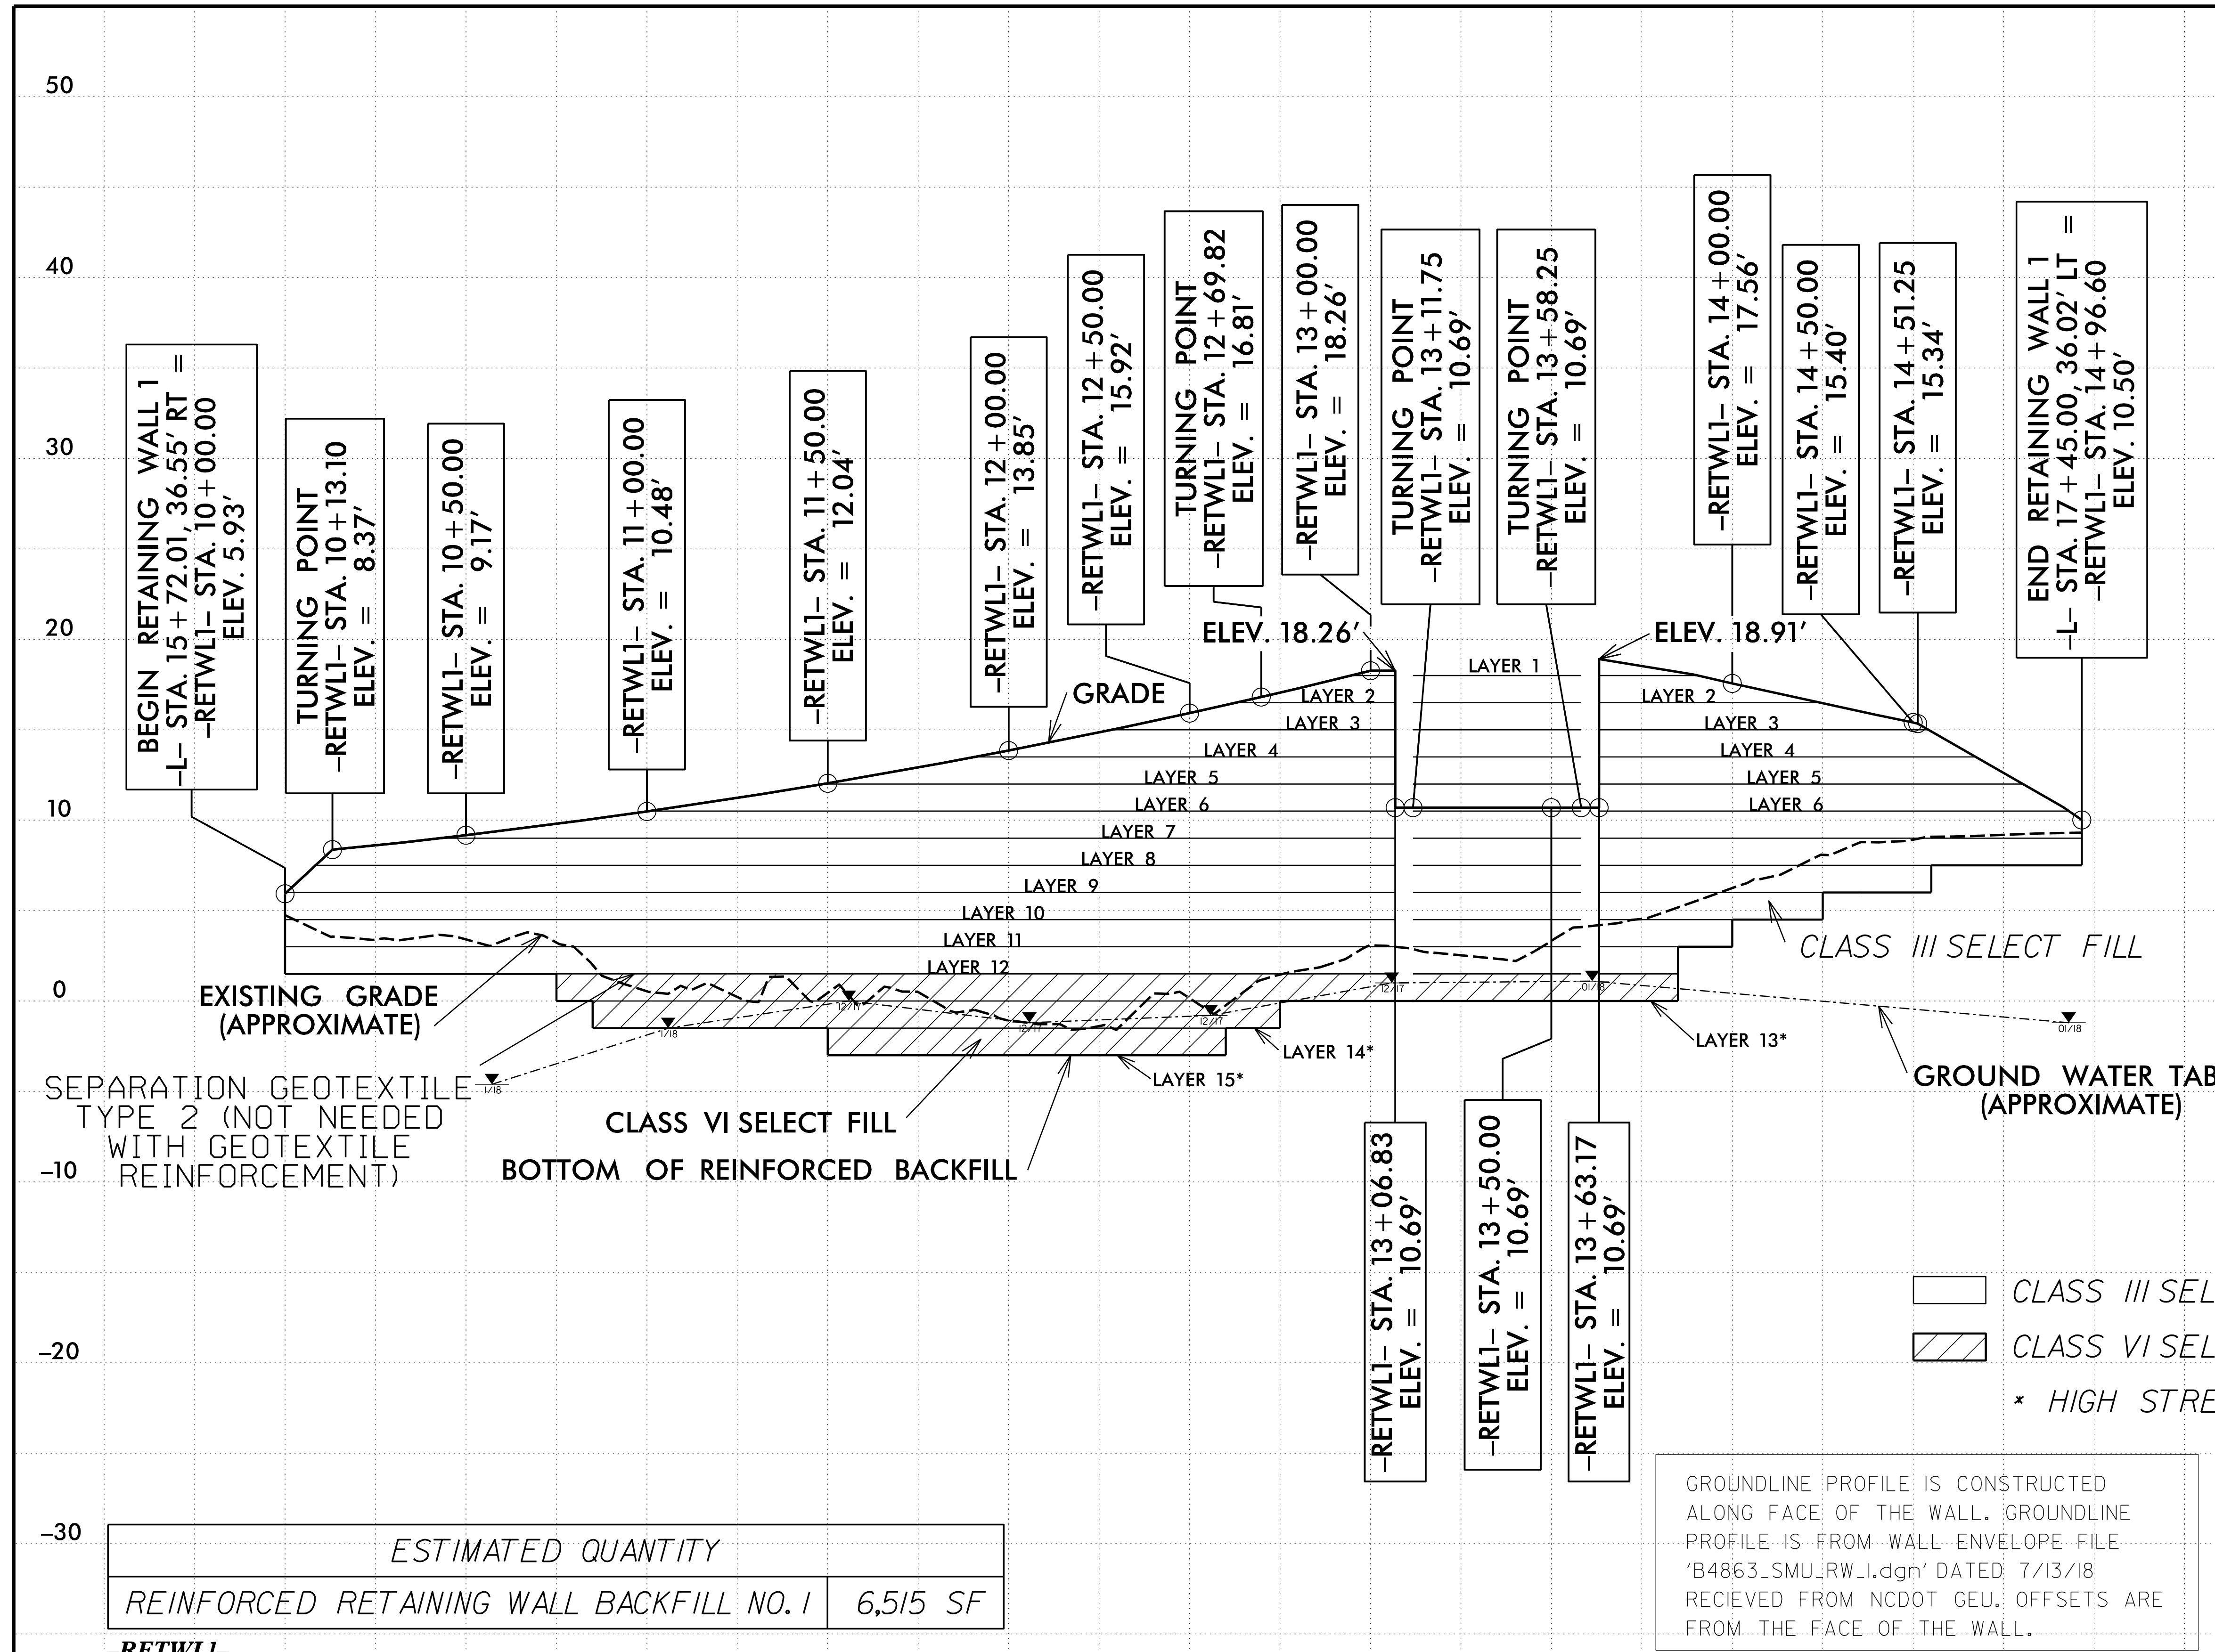


10+00 11+00 12+00 13+00 14+00 15+00
 -RETWLI-

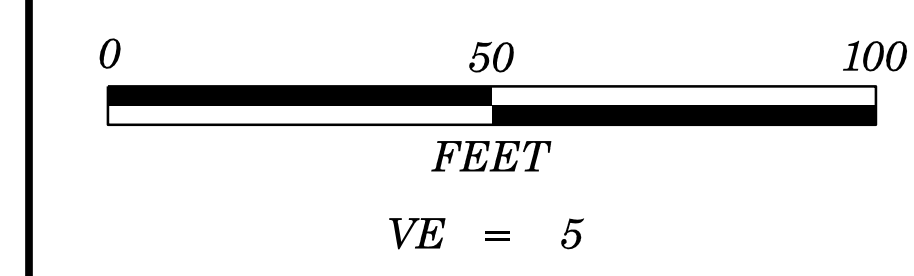

PREPARED BY: K.H.H. DATE: 03/2020
 REVIEWED BY: A.Y.A. DATE: 03/2020

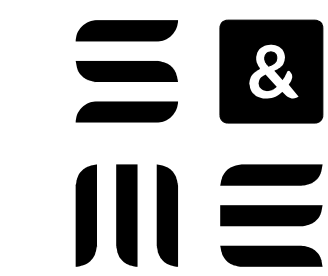
 9751 SOUTHERN PINE BLVD
 CHARLOTTE, NC 28273
 (704) 523-4726

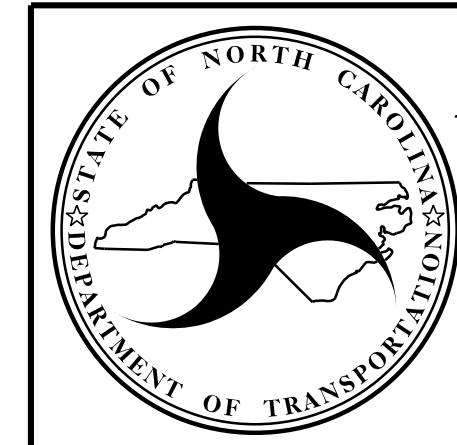NORTH CAROLINA
 DEPARTMENT OF TRANSPORTATION
 DIVISION OF HIGHWAYS

 GEOTECHNICAL
 ENGINEERING UNIT

PROJECT NO.: 40212.1.1 (B-4863)
 CARTERET COUNTY
 STATION: 15+75 -L-

REVISIONS					
NO.	BY	DATE	NO.	BY	DATE
1			3		
2			4		

SHEET NO. W-17