


GEOTECHNICAL ENGINEER


ENGINEER

DocuSigned by:
Kristen Hill
3/5/2020

SIGNATURE DATE SIGNATURE DATE

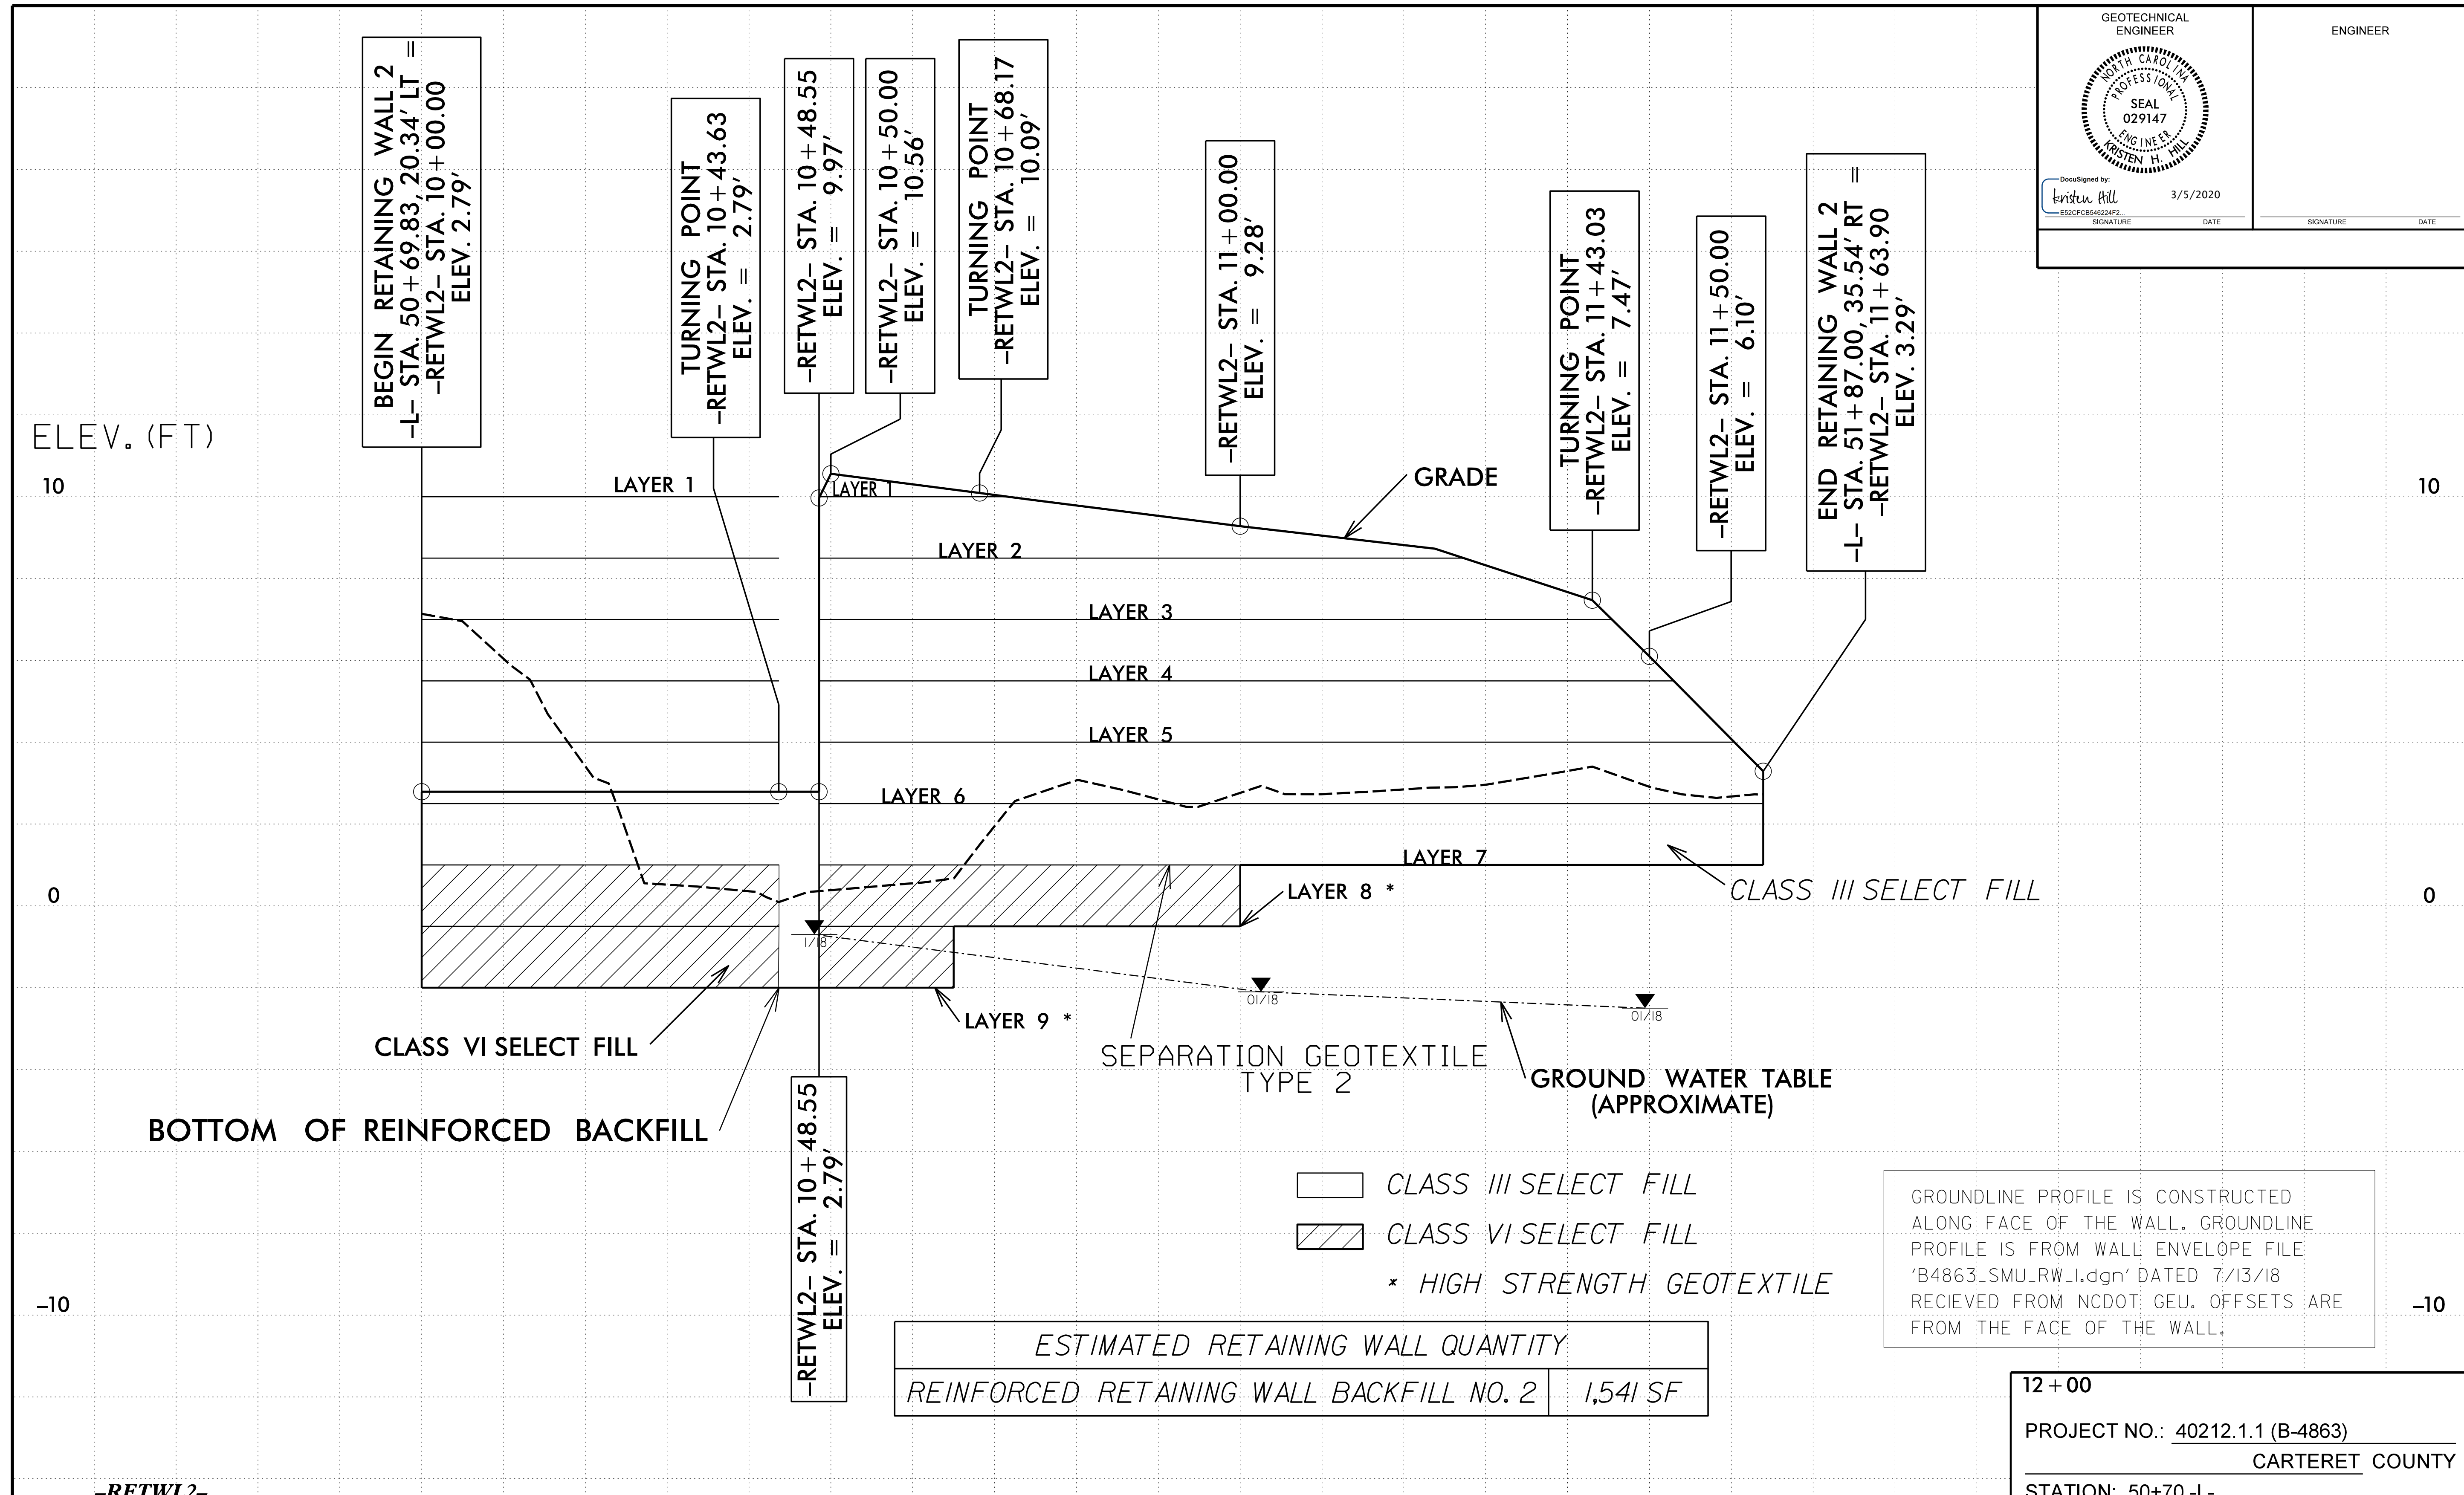

| ESTIMATED RETAINING WALL QUANTITY | |
|--|----------|
| REINFORCED RETAINING WALL BACKFILL NO. 2 | 1,541 SF |

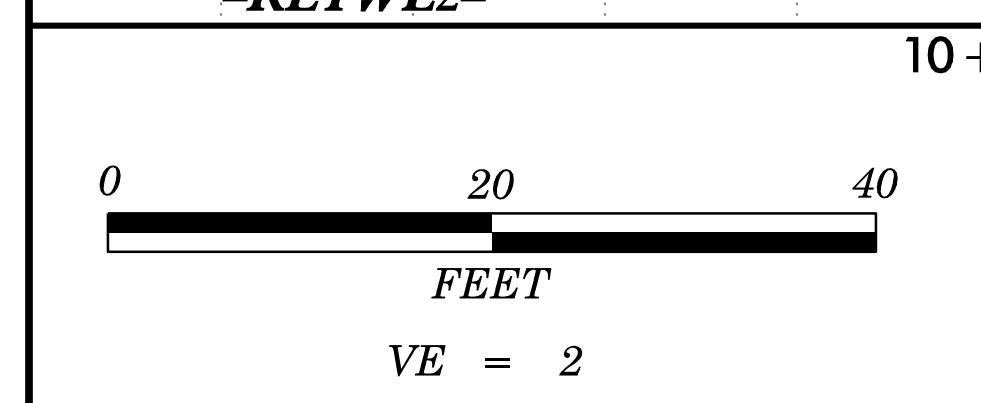

PREPARED BY: K.H.H. DATE: 03/2020
REVIEWED BY: A.Y.A. DATE: 03/2020

U & M
9751 SOUTHERN PINE BLVD
CHARLOTTE, NC 28273
(704) 523-4726

NORTH CAROLINA
DEPARTMENT OF TRANSPORTATION
DIVISION OF HIGHWAYS

**GEOTECHNICAL
ENGINEERING UNIT**

12+00
PROJECT NO.: 40212.1.1 (B-4863)
CARTERET COUNTY
STATION: 50+70 -L-

| WALL 2 REINFORCED RETAINING WALL BACKFILL | | | | | |
|---|----|------|-----|----|------|
| REVISIONS | | | | | |
| NO. | BY | DATE | NO. | BY | DATE |
| 1 | | | 3 | | |
| 2 | | | 4 | | |

SHEET NO. W-18