


ROADWAY DESIGN
ENGINEER
MICHAEL BAKER ENGINEERING, INC.
SEAL
027373
MICHAEL BAKER
INTERNATIONAL


Susan C. Lancaster
5/13/2021
Michael Baker Engineering, Inc.
8000 Regency Park
Charlotte, NC 27518
NC License: F-1084

<p>-Y14RAA-</p> <p>PI Sta Undefined Δ = 180° 00' 00.0" (LT) D = 90° 56' 44.5" L = 197.92' T = Undefined R = 63.00'</p>	<p>-Y14SPA1-</p> <p>PI Sta 10+54.46 Δ = 48° 49' 11.0" (RT) D = 47° 44' 47.3" L = 102.25' T = 54.46' R = 120.00'</p>	<p>-Y14SPA2-</p> <p>PI Sta 10+57.07 Δ = 49° 13' 42.4" (RT) D = 47° 44' 47.3" L = 103.10' T = 54.98' R = 120.00'</p>	<p>-Y14SPA3-</p> <p>PI Sta 10+56.34 Δ = 48° 31' 35.7" (RT) D = 45° 50' 11.8" L = 105.87' T = 56.34' R = 125.00'</p>	<p>-Y14SPA4-</p> <p>PI Sta 10+61.04 Δ = 48° 49' 11.0" (RT) D = 47° 44' 47.3" L = 102.25' T = 54.46' R = 120.00'</p>
<p>-Y14RPB-</p> <p>PI Sta 21+66.40 Δ = 31° 22' 14.9" (RT) D = 15° 41' 50.9" L = 199.85' T = 102.50' R = 365.00'</p>	<p>PI Sta 23+03.75 Δ = 30° 50' 34.9" (LT) D = 39° 30' 51.6" L = 78.06' T = 40.00' R = 145.00'</p>	<p>-SBCD-</p> <p>PI Sta 10+77.67 Δ = 57° 32' 16.7" (LT) D = 60° 18' 40.8" L = 95.40' T = 52.16' R = 95.00'</p> <p>PI Sta 12+07.07 Δ = 19° 33' 18.1" (LT) D = 11° 27' 33.0" L = 170.65' T = 86.16' R = 500.00'</p>		

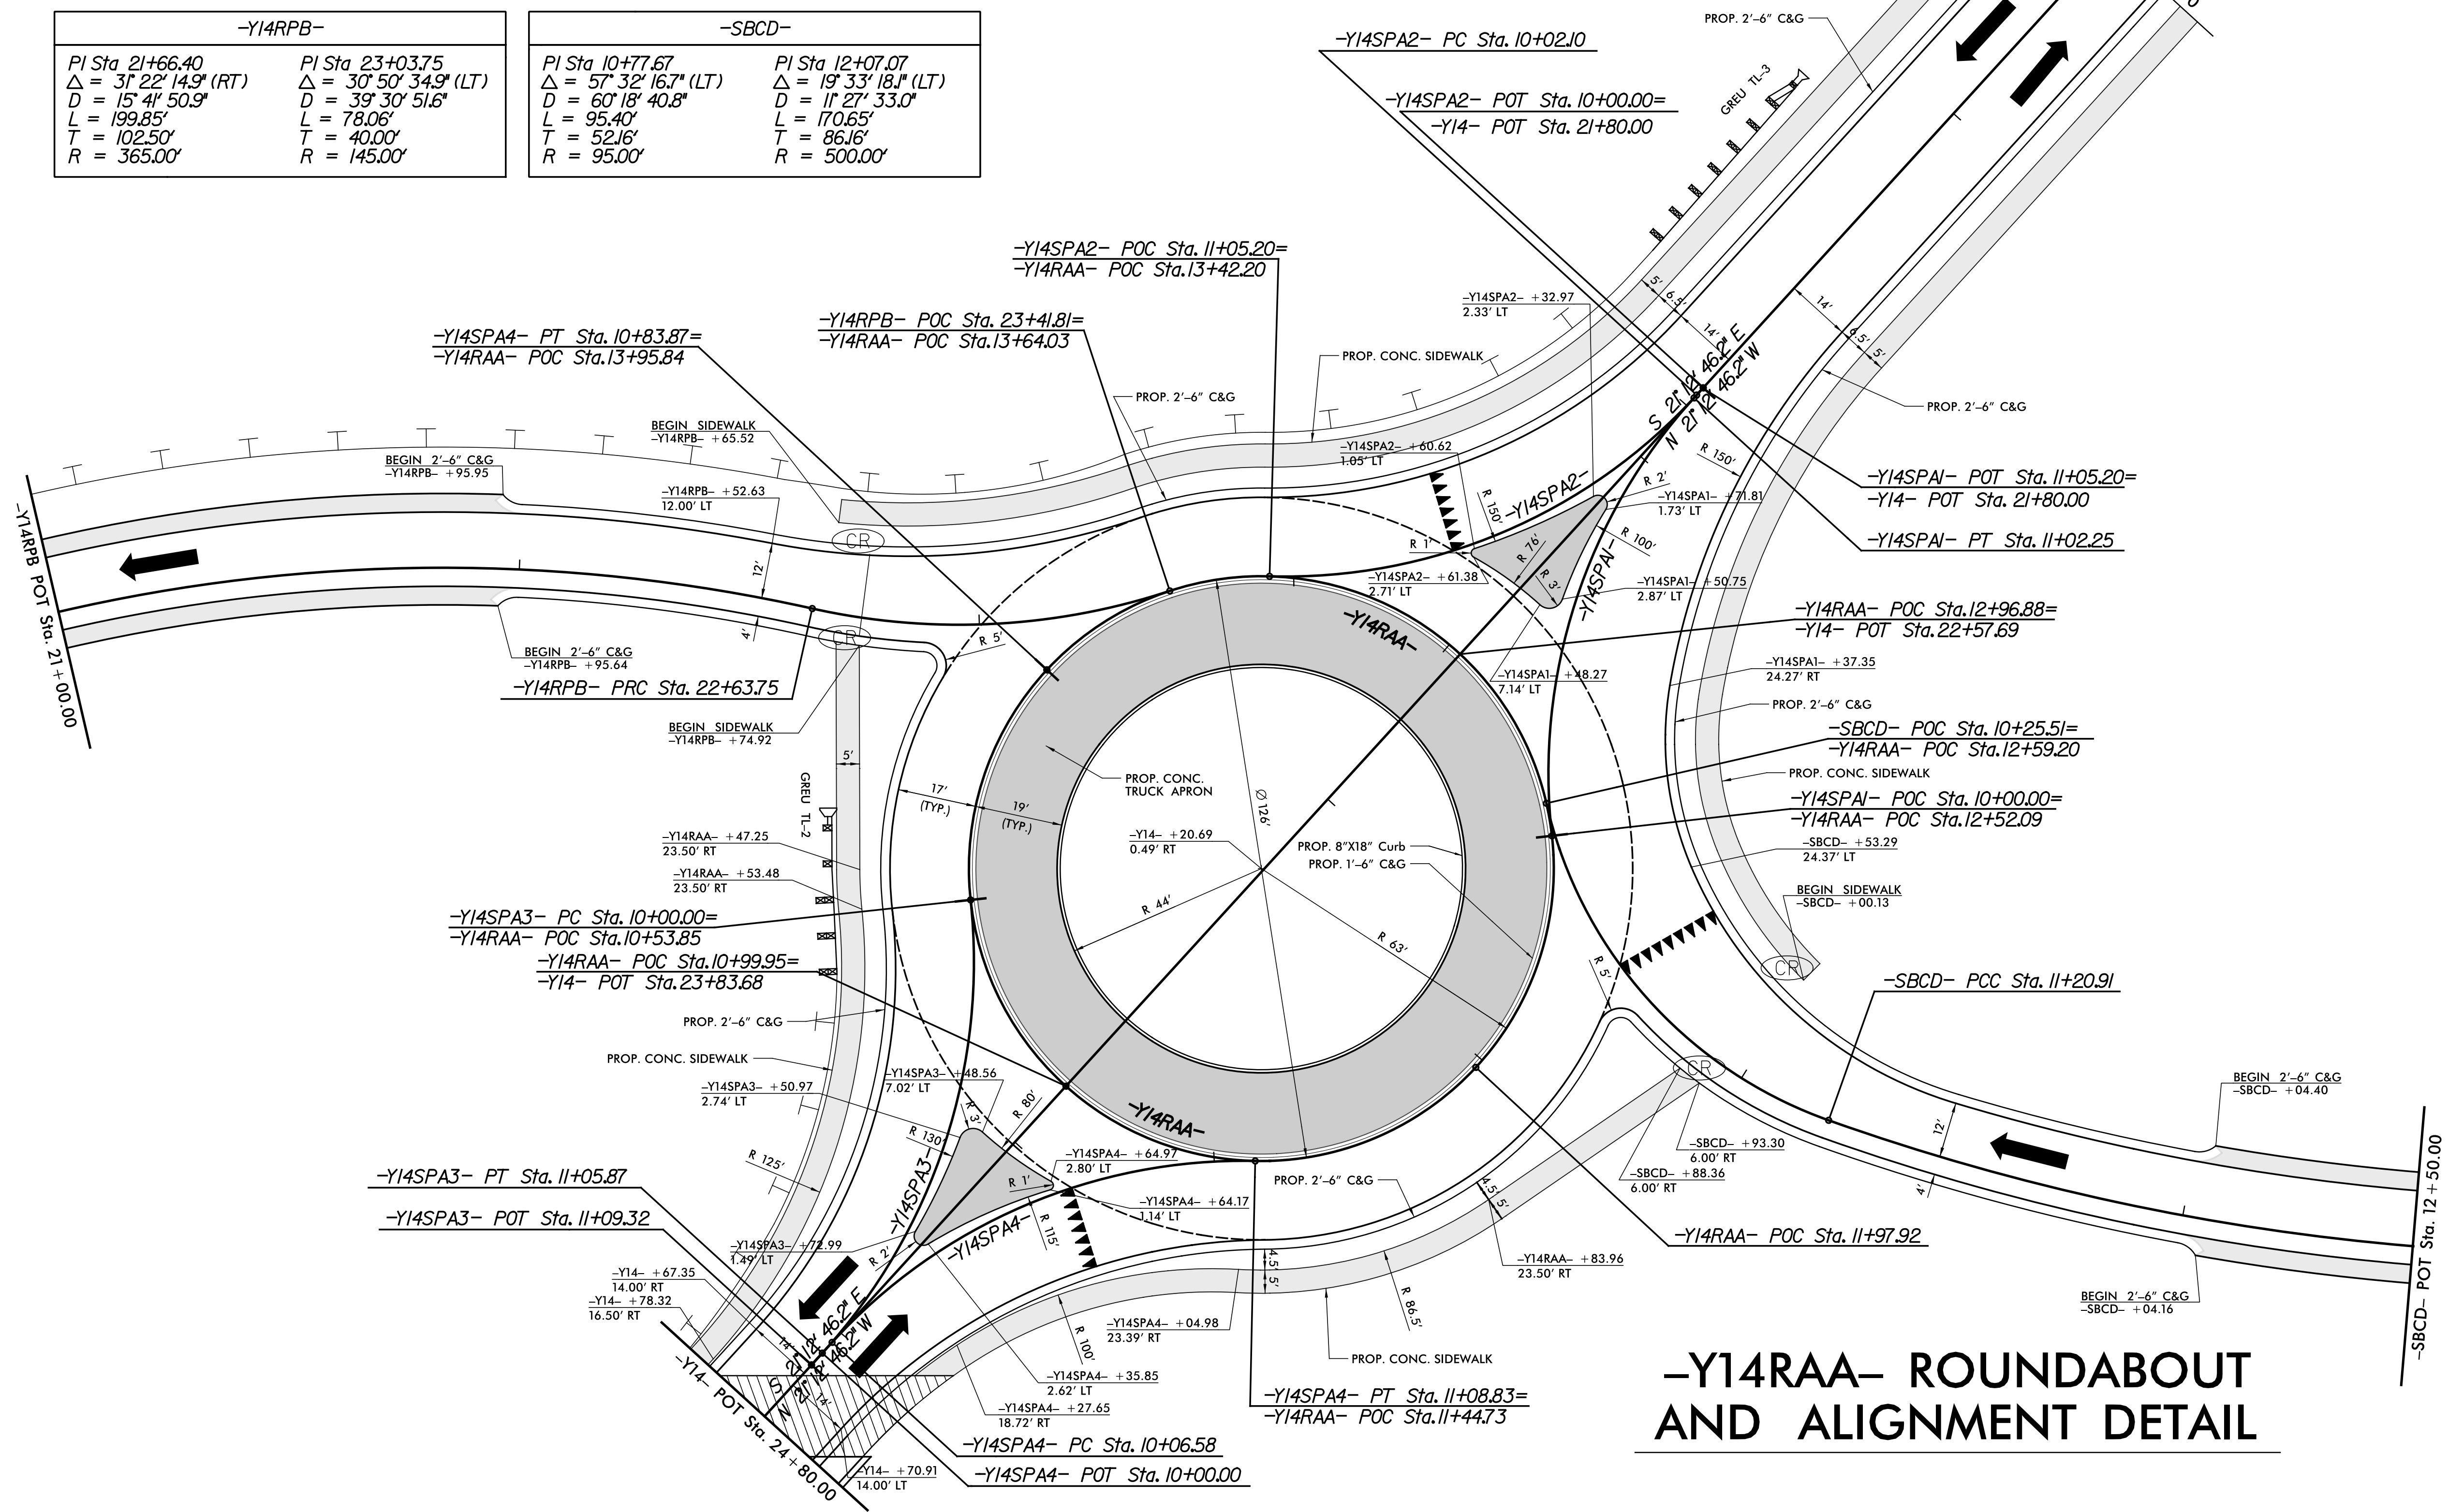

**-Y14RAA- ROUNDABOUT
AND ALIGNMENT DETAIL**

SPRING BRANCH RD.

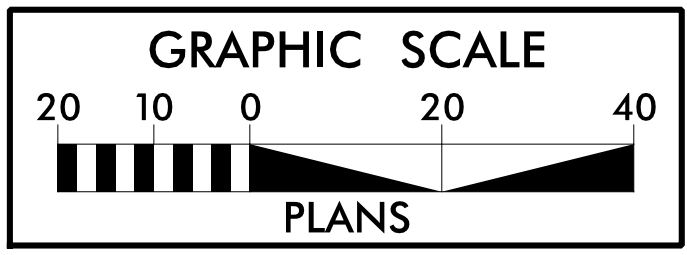

NOTE: SEE ELECTRICAL PLAN SHEET E2 FOR PLACEMENT OF CONDUIT FOR FUTURE LIGHTING AND IRRIGATION.

13-MAY-2021 15:51:59 91868B_Rdu_r_psh_2B-4.dgn