



# POPE RD.

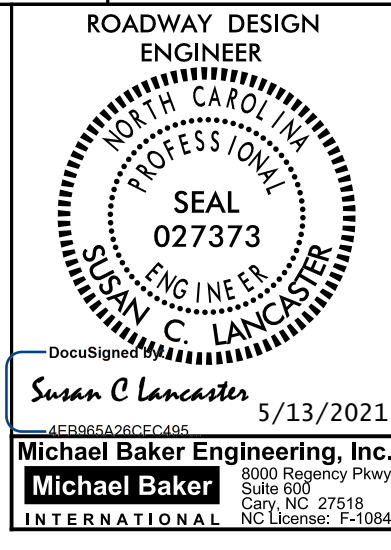

## -Y14RAB- ROUNDABOUT AND ALIGNMENT DETAIL

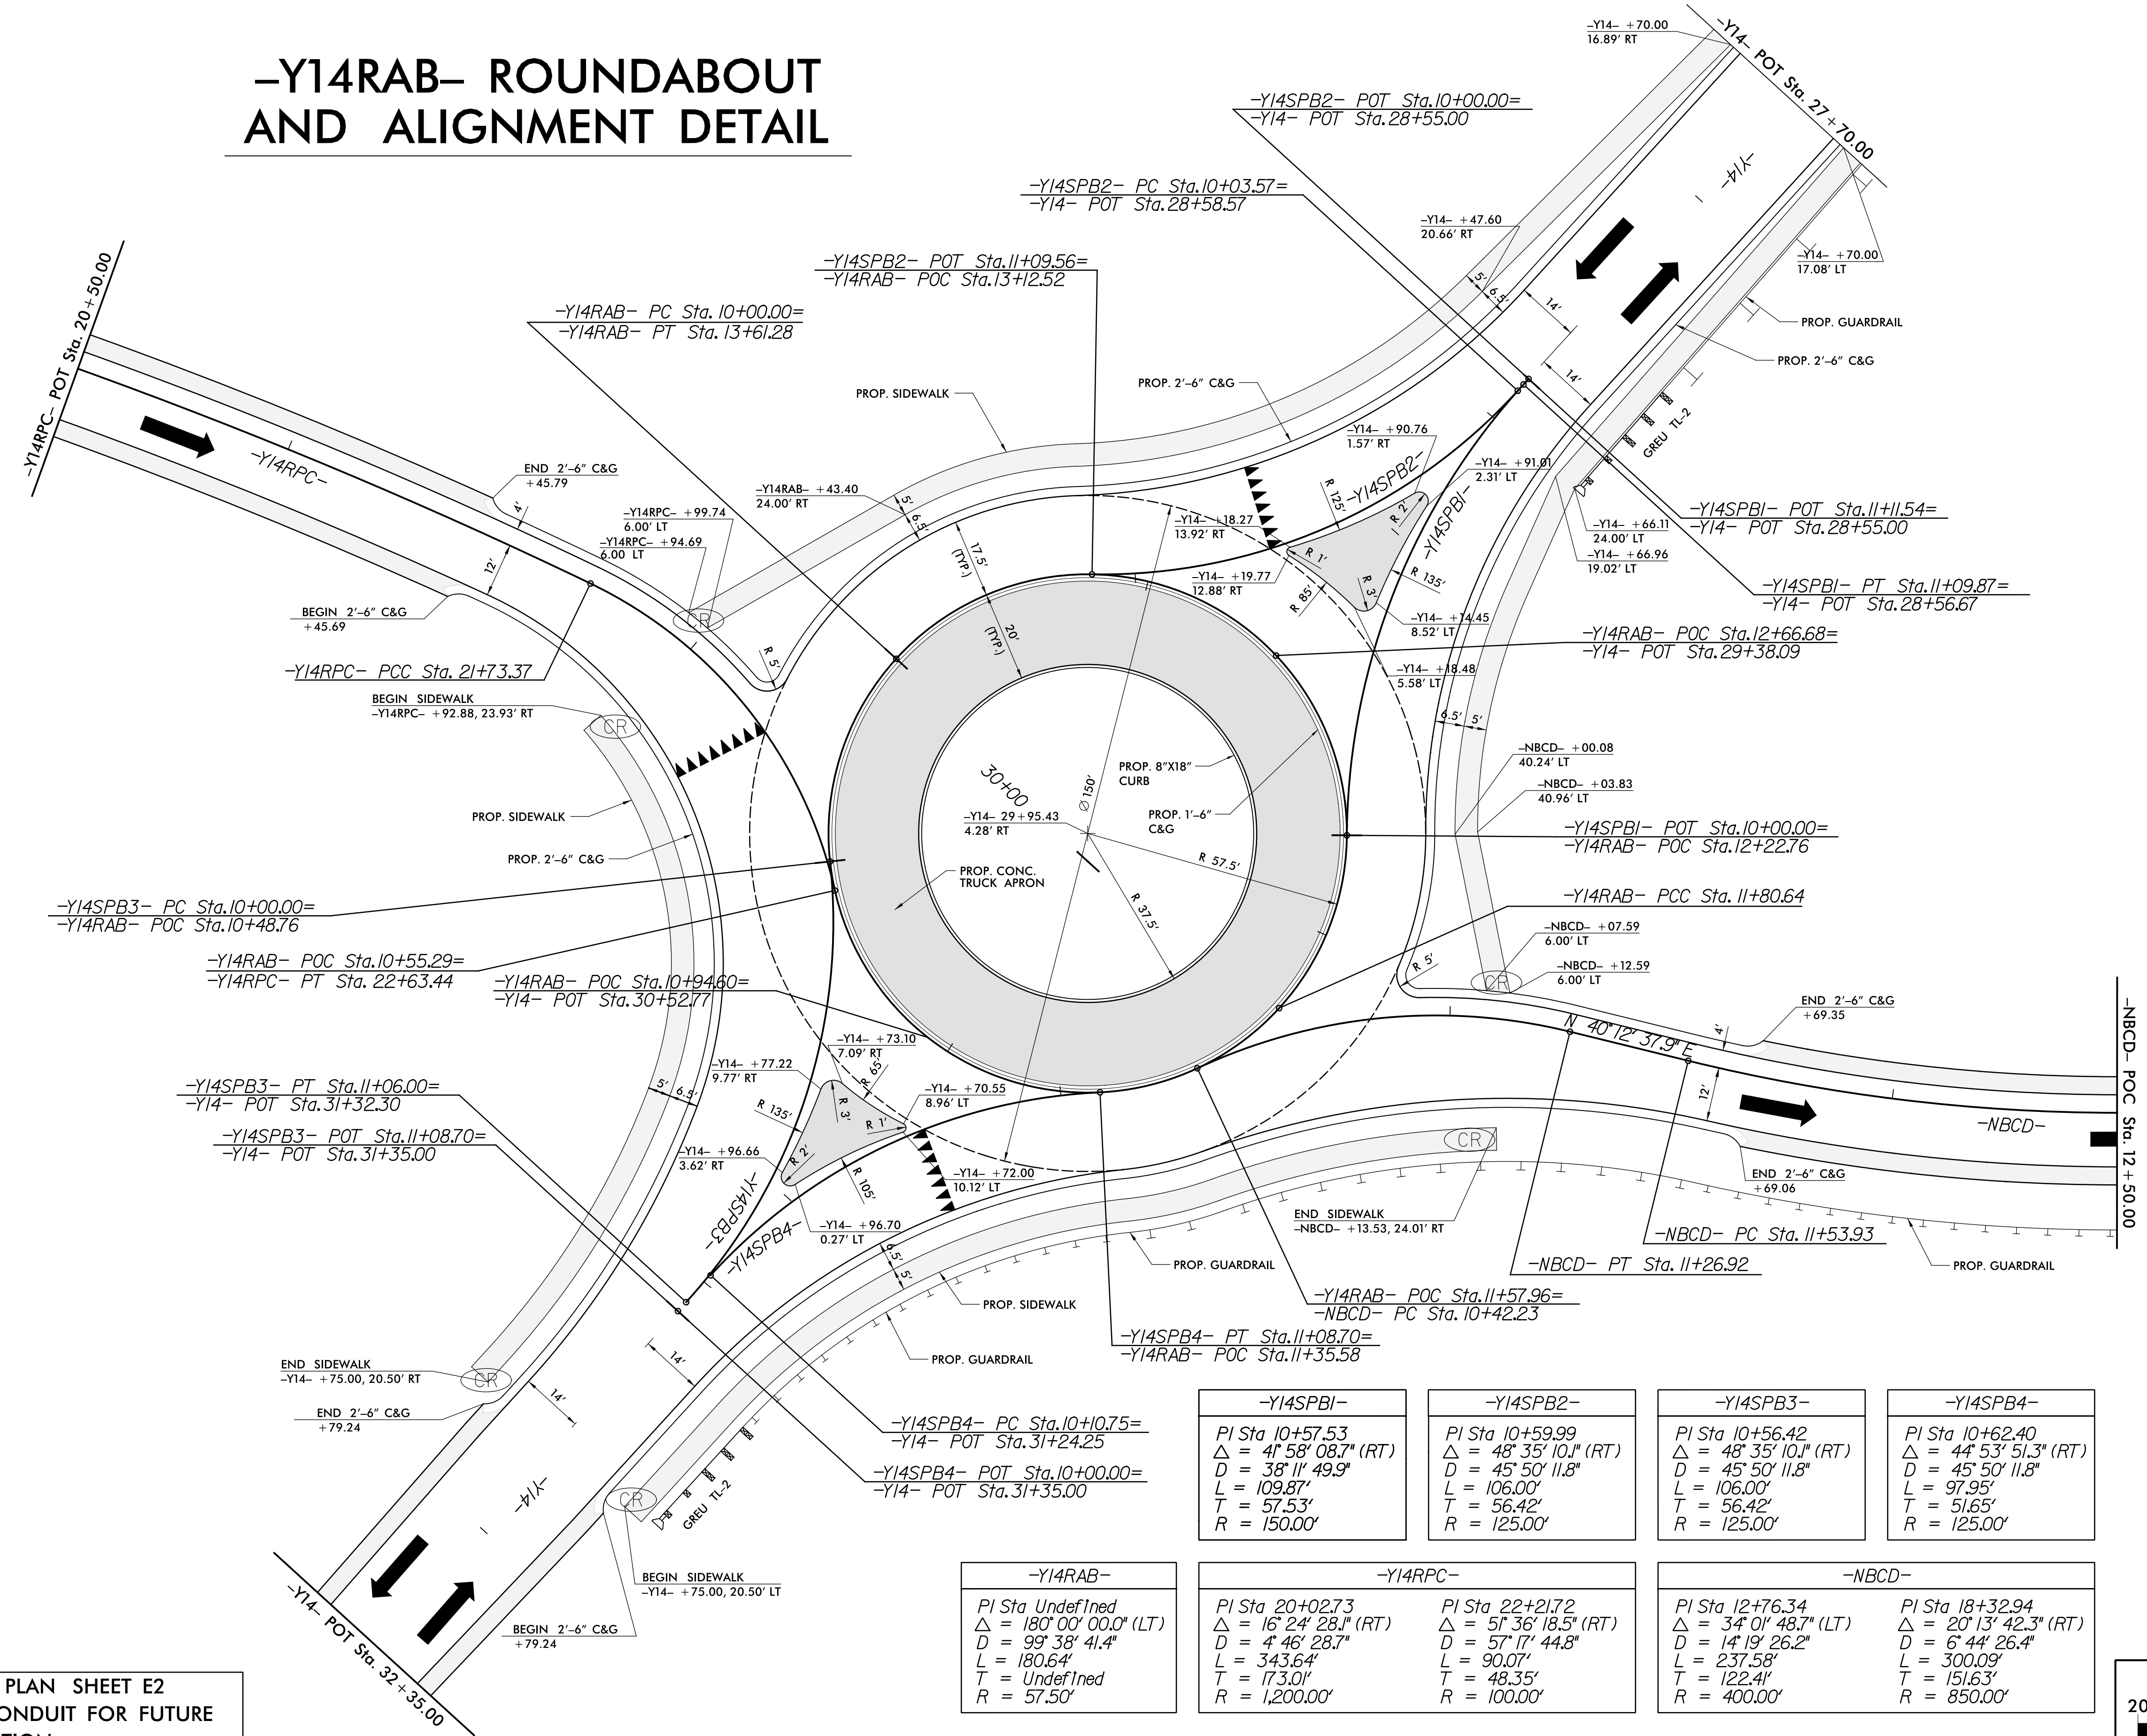

<b>-Y14SPB1-</b> PI Sta 10+57.53 $\Delta = 41^\circ 58' 08.7''$ (RT) $D = 38^\circ 11' 49.9''$ $L = 109.87'$ $T = 57.53'$ $R = 150.00'$	<b>-Y14SPB2-</b> PI Sta 10+59.99 $\Delta = 48^\circ 35' 10.1''$ (RT) $D = 45^\circ 50' 11.8''$ $L = 106.00'$ $T = 56.42'$ $R = 125.00'$	<b>-Y14SPB3-</b> PI Sta 10+56.42 $\Delta = 48^\circ 35' 10.1''$ (RT) $D = 45^\circ 50' 11.8''$ $L = 106.00'$ $T = 56.42'$ $R = 125.00'$	<b>-Y14SPB4-</b> PI Sta 10+62.40 $\Delta = 44^\circ 53' 51.3''$ (RT) $D = 45^\circ 50' 11.8''$ $L = 97.95'$ $T = 51.65'$ $R = 125.00'$
---	---	---	--

<b>-Y14RAB-</b> PI Sta Undefined $\Delta = 180^\circ 00' 00.0''$ (LT) $D = 99^\circ 38' 41.4''$ $L = 180.64'$ $T = Undefined$ $R = 57.50'$	<b>-Y14RPC-</b> PI Sta 20+02.73 $\Delta = 16^\circ 24' 28.1''$ (RT) $D = 4^\circ 46' 28.7''$ $L = 343.64'$ $T = 173.01'$ $R = 1,200.00'$	PI Sta 22+21.72 $\Delta = 51^\circ 36' 18.5''$ (RT) $D = 57^\circ 17' 44.8''$ $L = 90.07'$ $T = 48.35'$ $R = 100.00'$	<b>-NB CD-</b> PI Sta 12+76.34 $\Delta = 34^\circ 01' 48.7''$ (LT) $D = 14^\circ 19' 26.2''$ $L = 237.58'$ $T = 122.41'$ $R = 400.00'$	PI Sta 18+32.94 $\Delta = 20^\circ 13' 42.3''$ (RT) $D = 6^\circ 44' 26.4''$ $L = 300.09'$ $T = 151.63'$ $R = 850.00'$
--	--	--	--	---

**NOTE: SEE ELECTRICAL PLAN SHEET E2 FOR PLACEMENT OF CONDUIT FOR FUTURE LIGHTING AND IRRIGATION.**

