


ROADWAY DESIGN
ENGINEER
NORTH CAROLINA
PROFESSIONAL
SEAL
027373
SUSAN C. LANCASTER

DocuSign
Susan C. Lancaster 5/13/2021

Michael Baker Engineering, Inc.
8000 Regency Drive
Suite 500
Cary, NC 27519
INTERNATIONAL NC License: F-1084

**DOCUMENT NOT CONSIDERED FINAL
UNLESS ALL SIGNATURES COMPLETED**

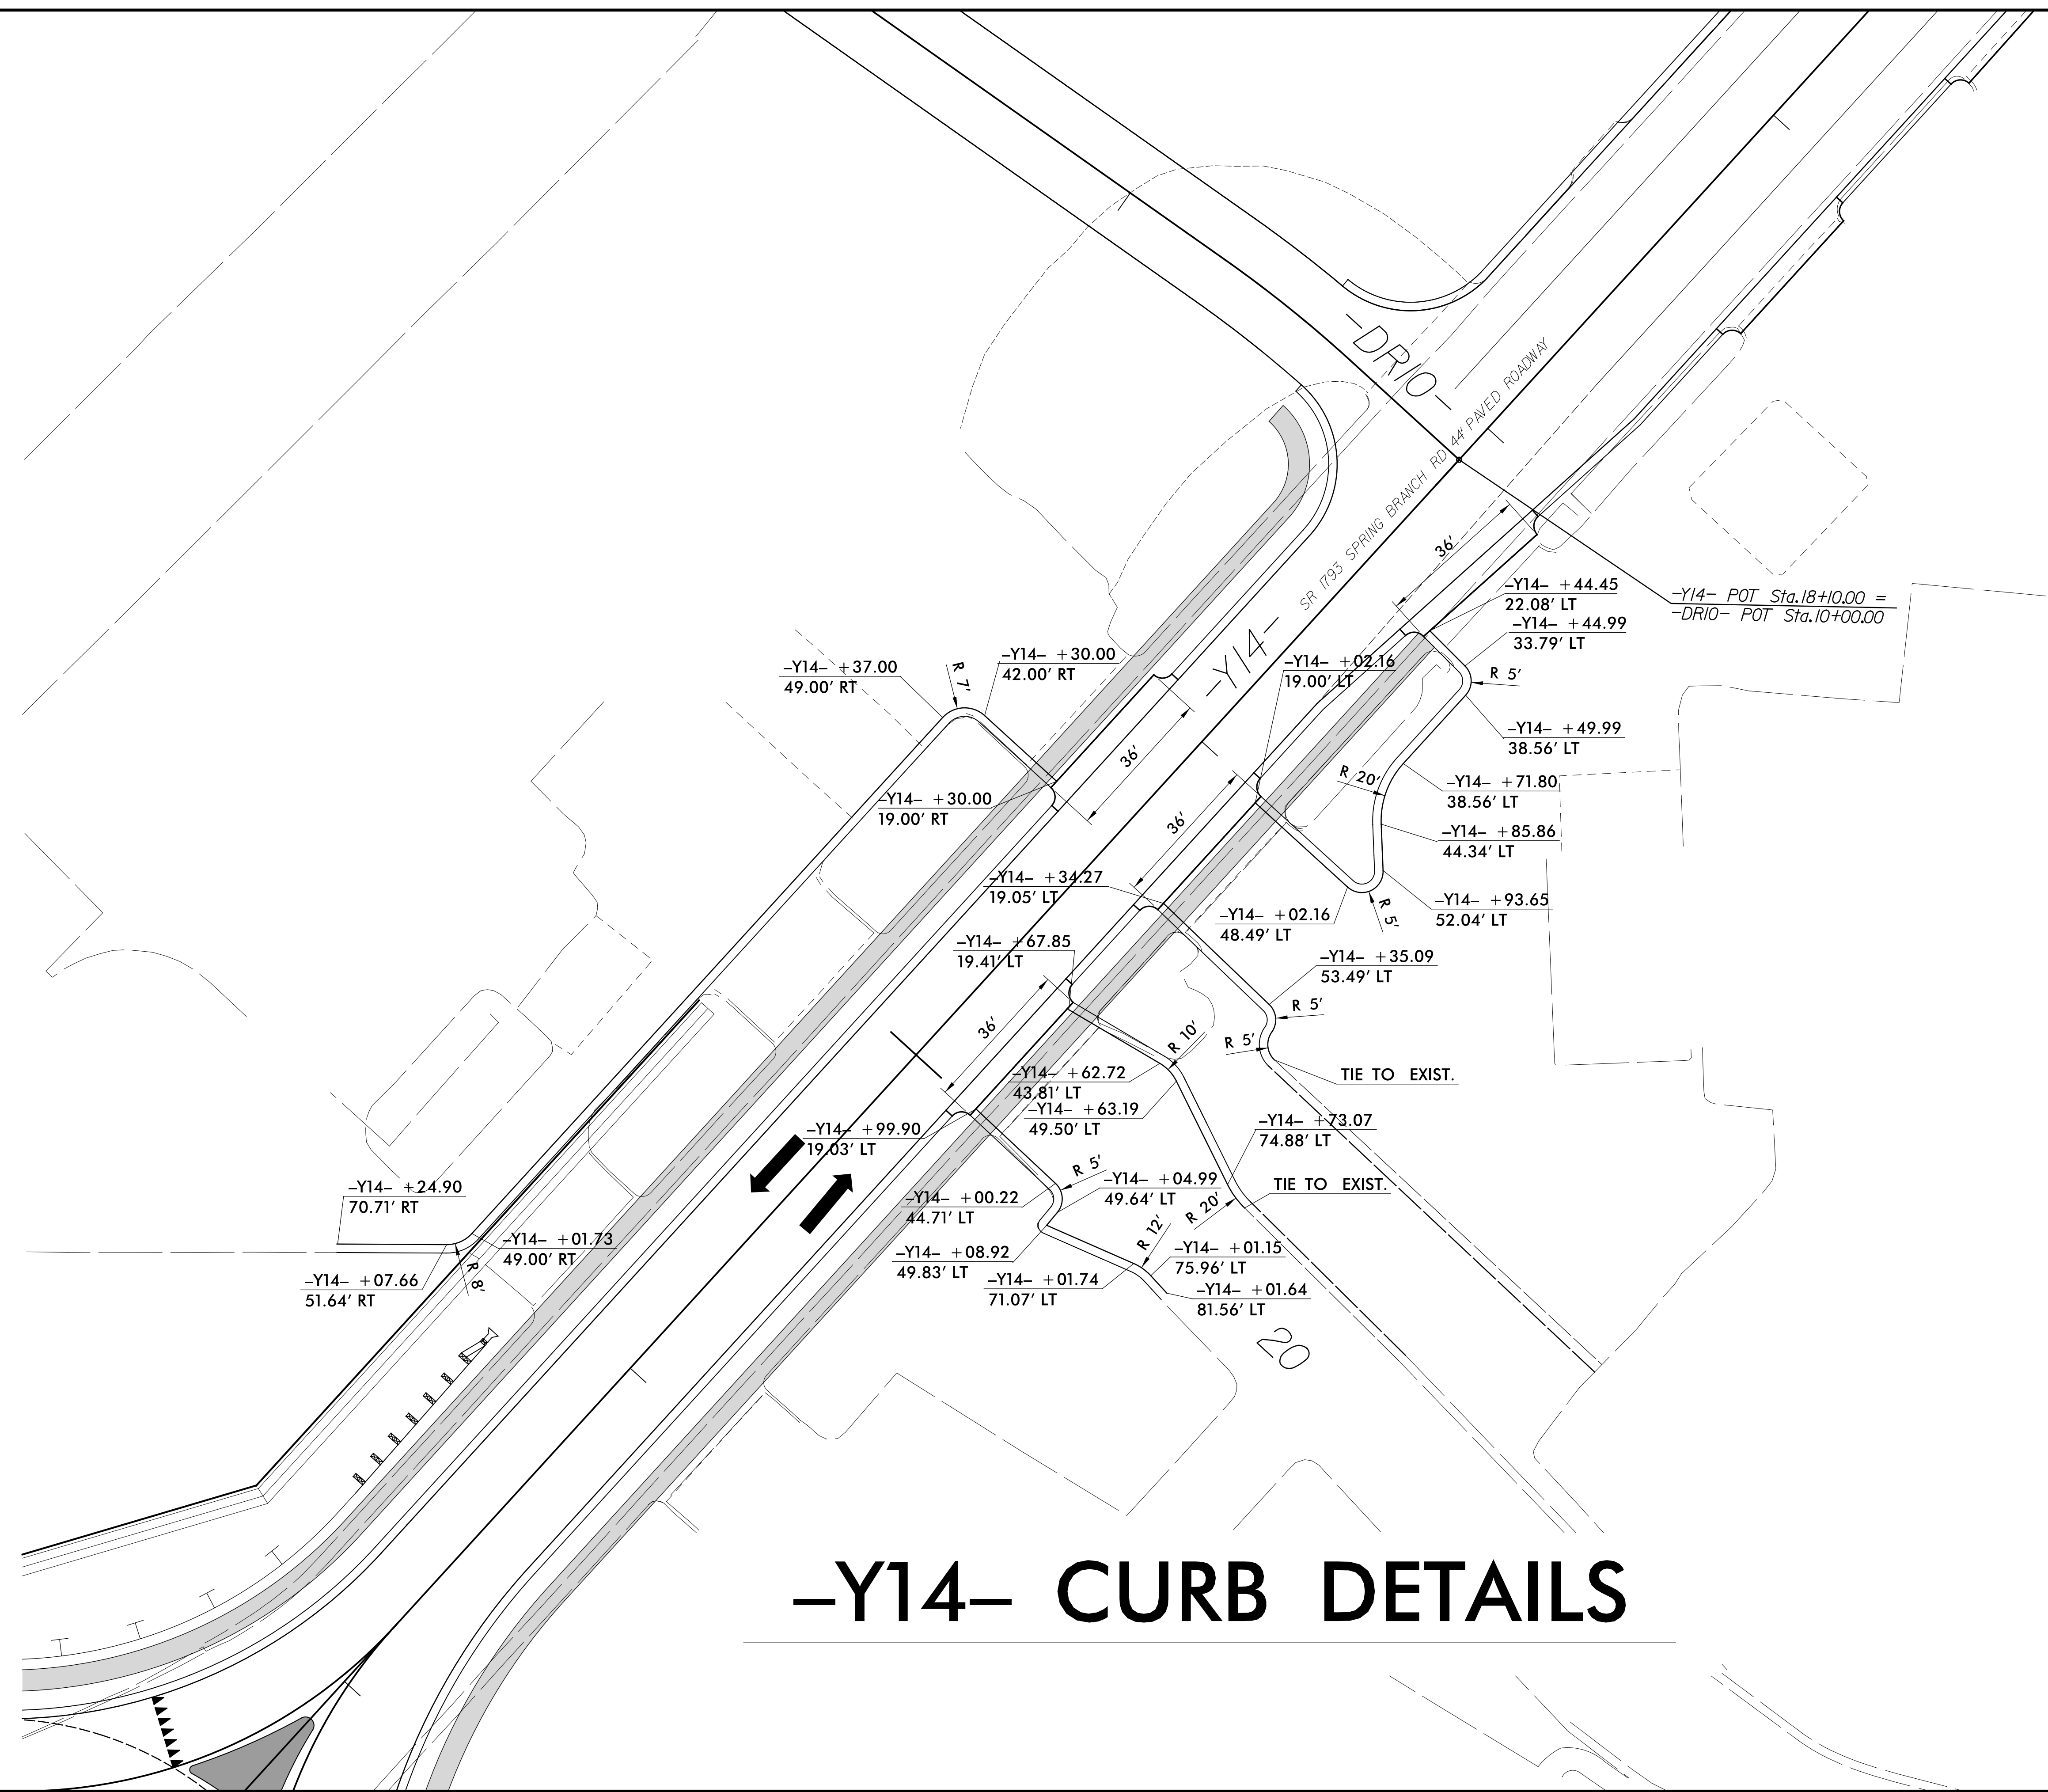

-Y14- CURB DETAILS

NOT TO SCALE

FOR -DR10- ALIGNMENT SEE SHEET 17
FOR -Y14- ALIGNMENT SEE SHEET 17

8/17/99

13 MAY 2021 15:52
P:\14\1-5878\RDY_PSH_2B-7.dgn
\$\$\$\$\$USER\$NAME\$\$\$\$\$