


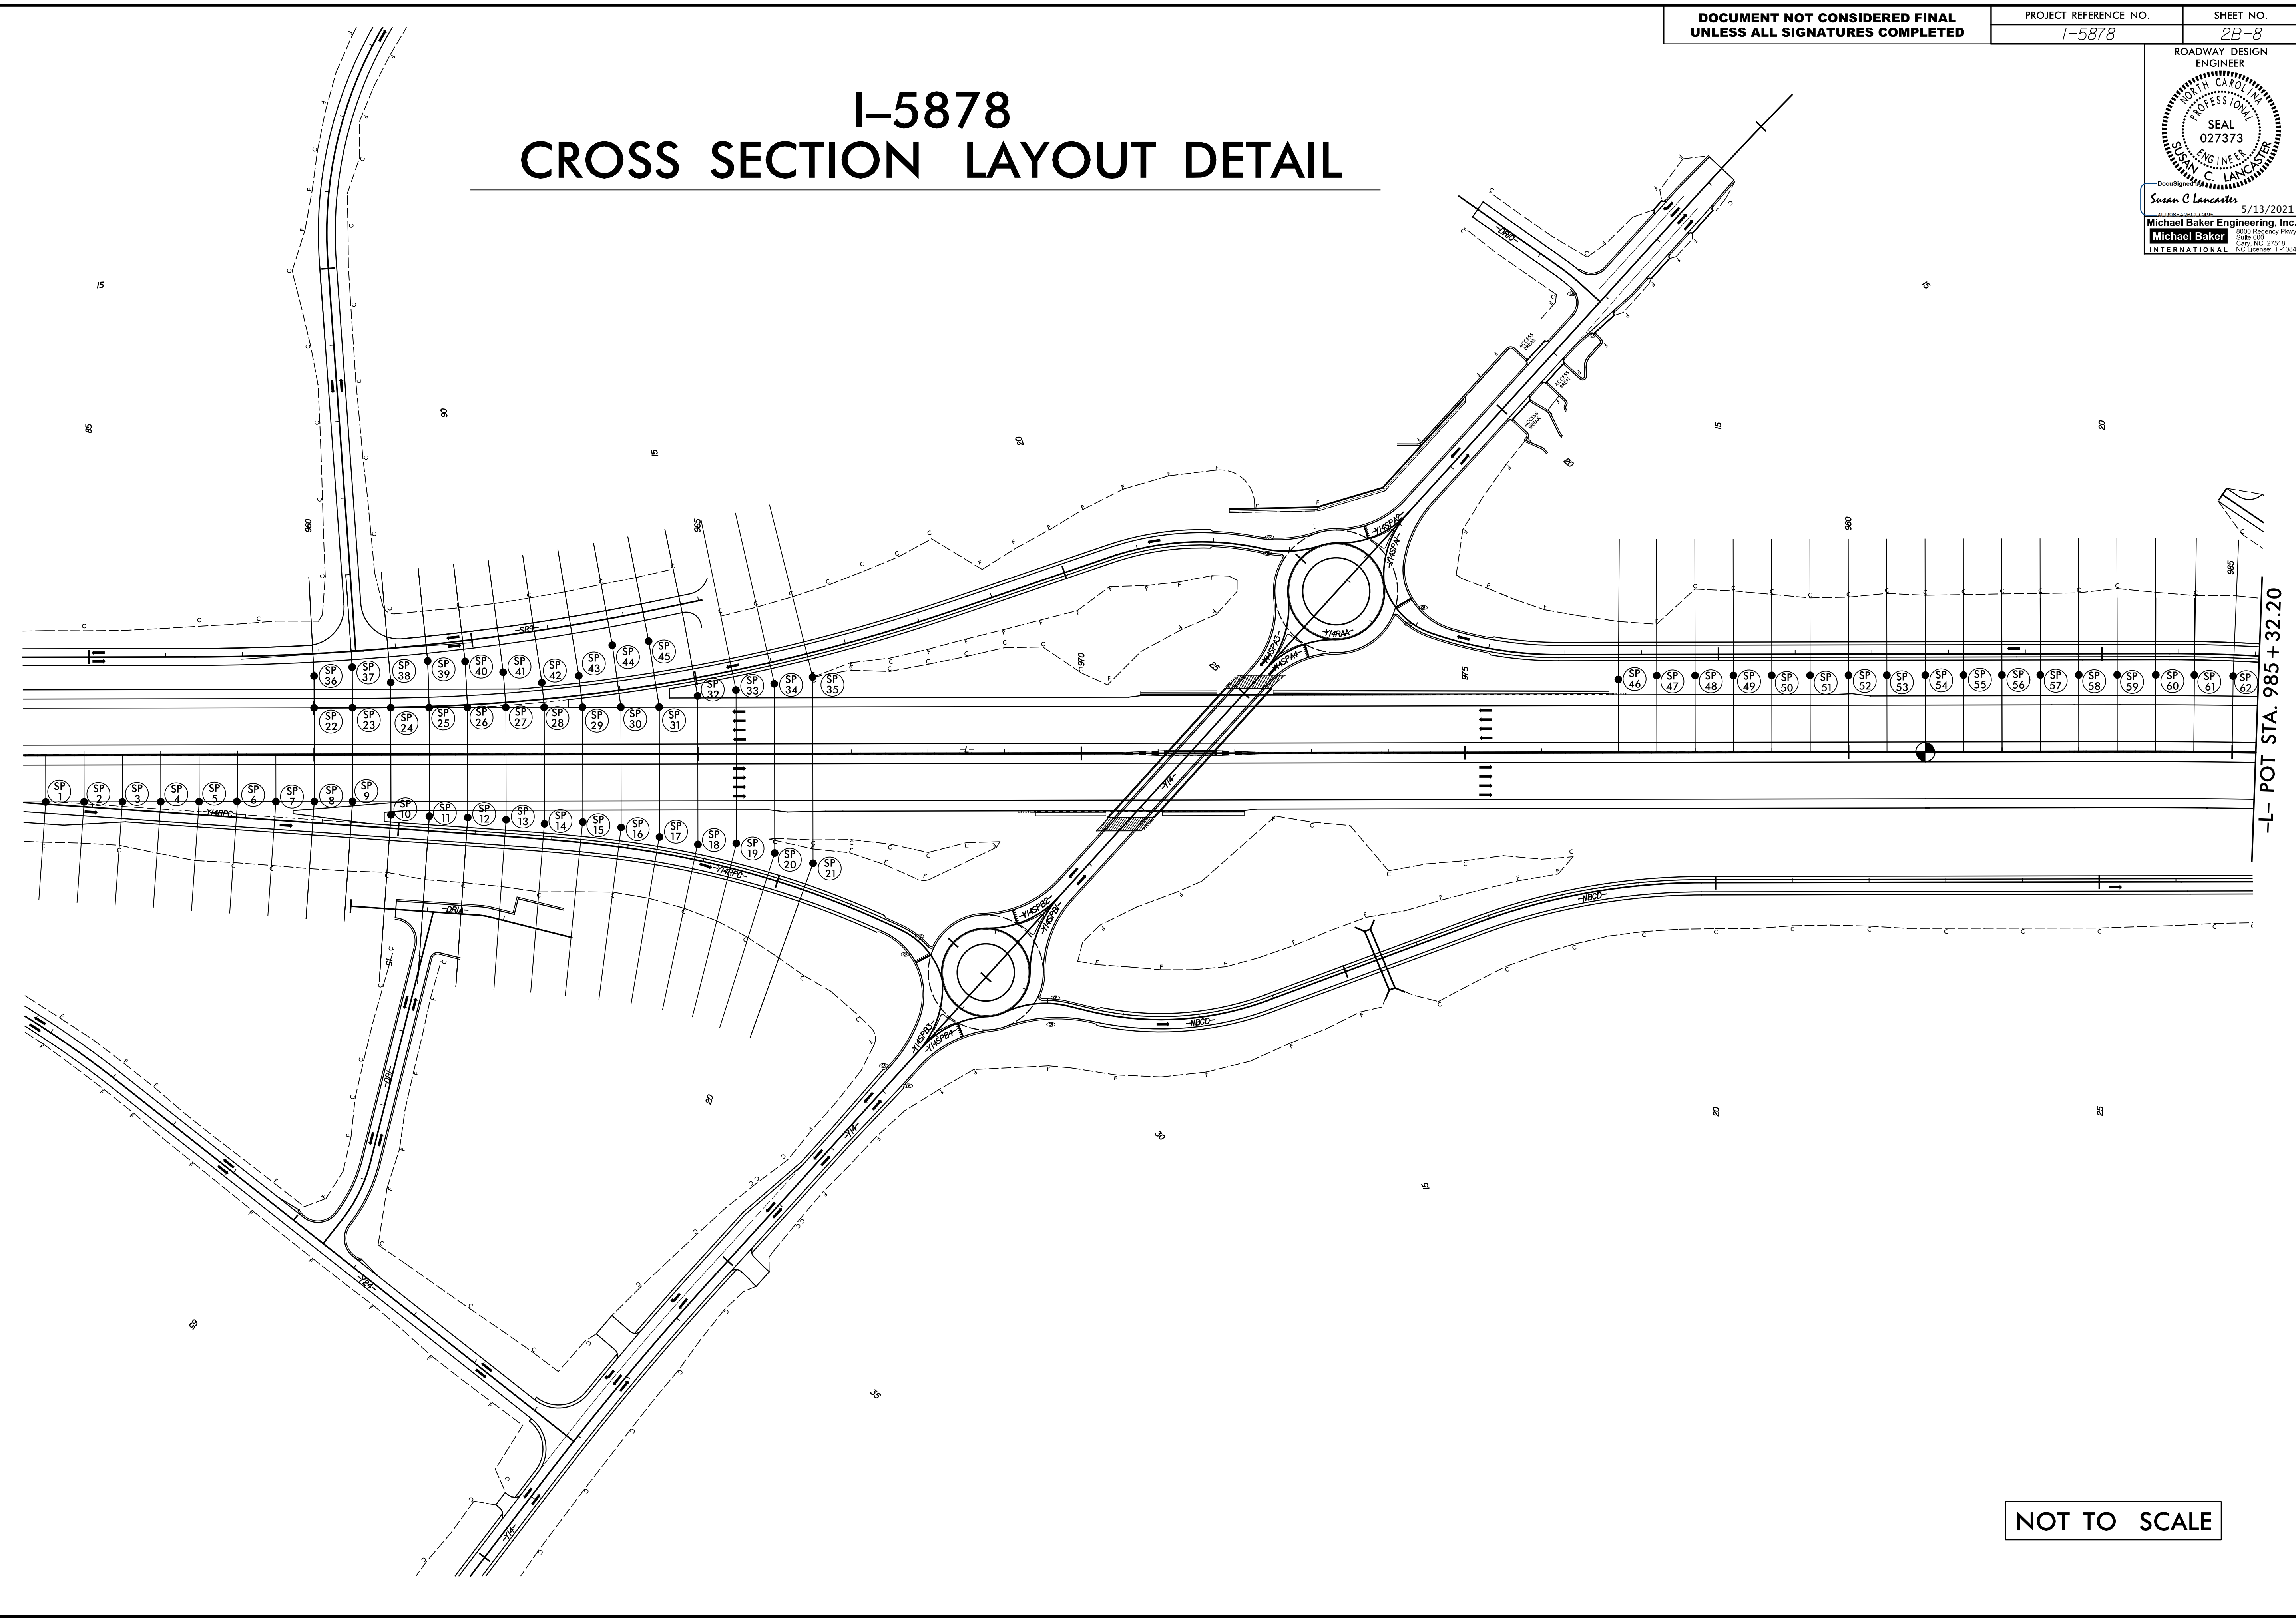
# I-5878 CROSS SECTION LAYOUT DETAIL

ROADWAY DESIGN  
ENGINEER



Susan C. Lancaster 5/13/2021

Michael Baker Engineering, Inc.  
INTERNATIONAL



NOT TO SCALE