


5/14/99

I-5878 CROSS SECTION LAYOUT DETAIL

ROADWAY DESIGN
ENGINEER
NORTH CAROLINA
PROFESSIONAL
SEAL
027373
ENGINEER
SUSAN C. LANCASTER

Susan C. Lancaster 5/13/2021

Michael Baker Engineering, Inc.
8000 Regency Park
Raleigh, NC 27618
INTERNATIONAL
NC License: F-1084

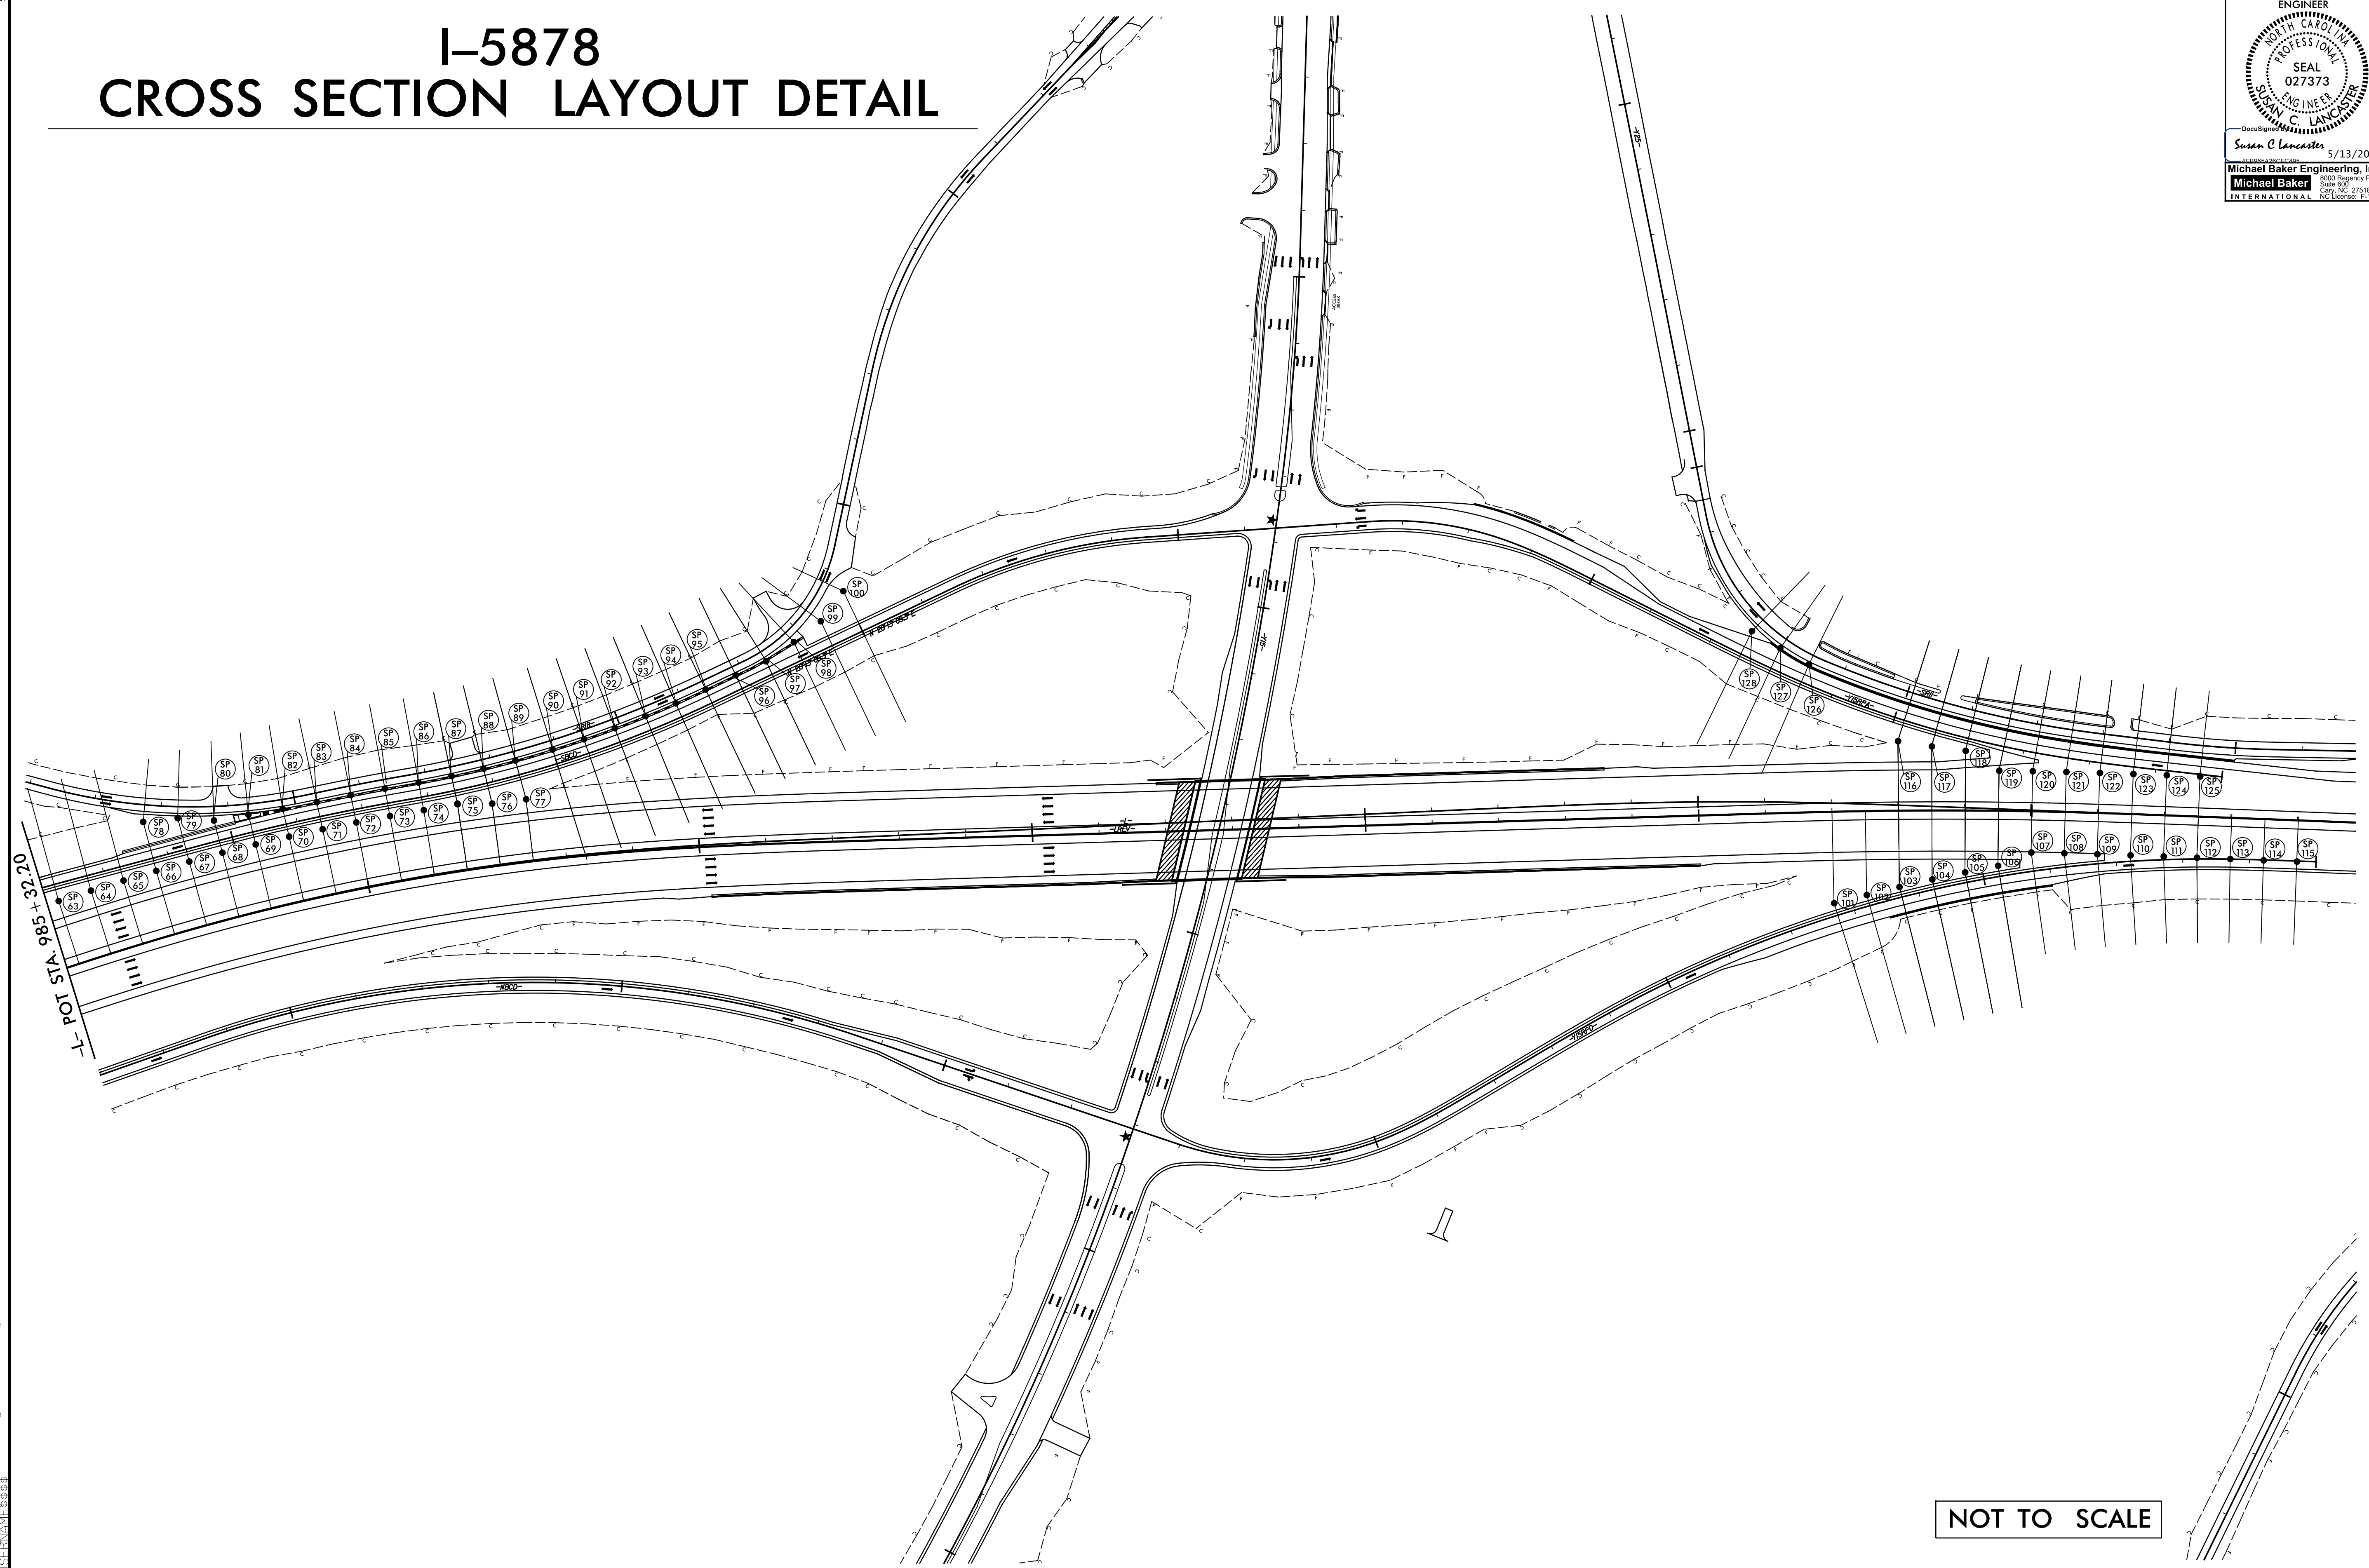

NOT TO SCALE

13-MAY-2021 15:53
RAP: C:\21\1553_59868B_RdJ_PSH_L2B-9.dgn
\$\$\$\$\$