


5/14/2021


ROADWAY DESIGN
ENGINEER



Susan C. Lancaster 5/13/2021

Michael Baker Engineering, Inc.
INTERNATIONAL

I-5883 CROSS SECTION LAYOUT DETAIL

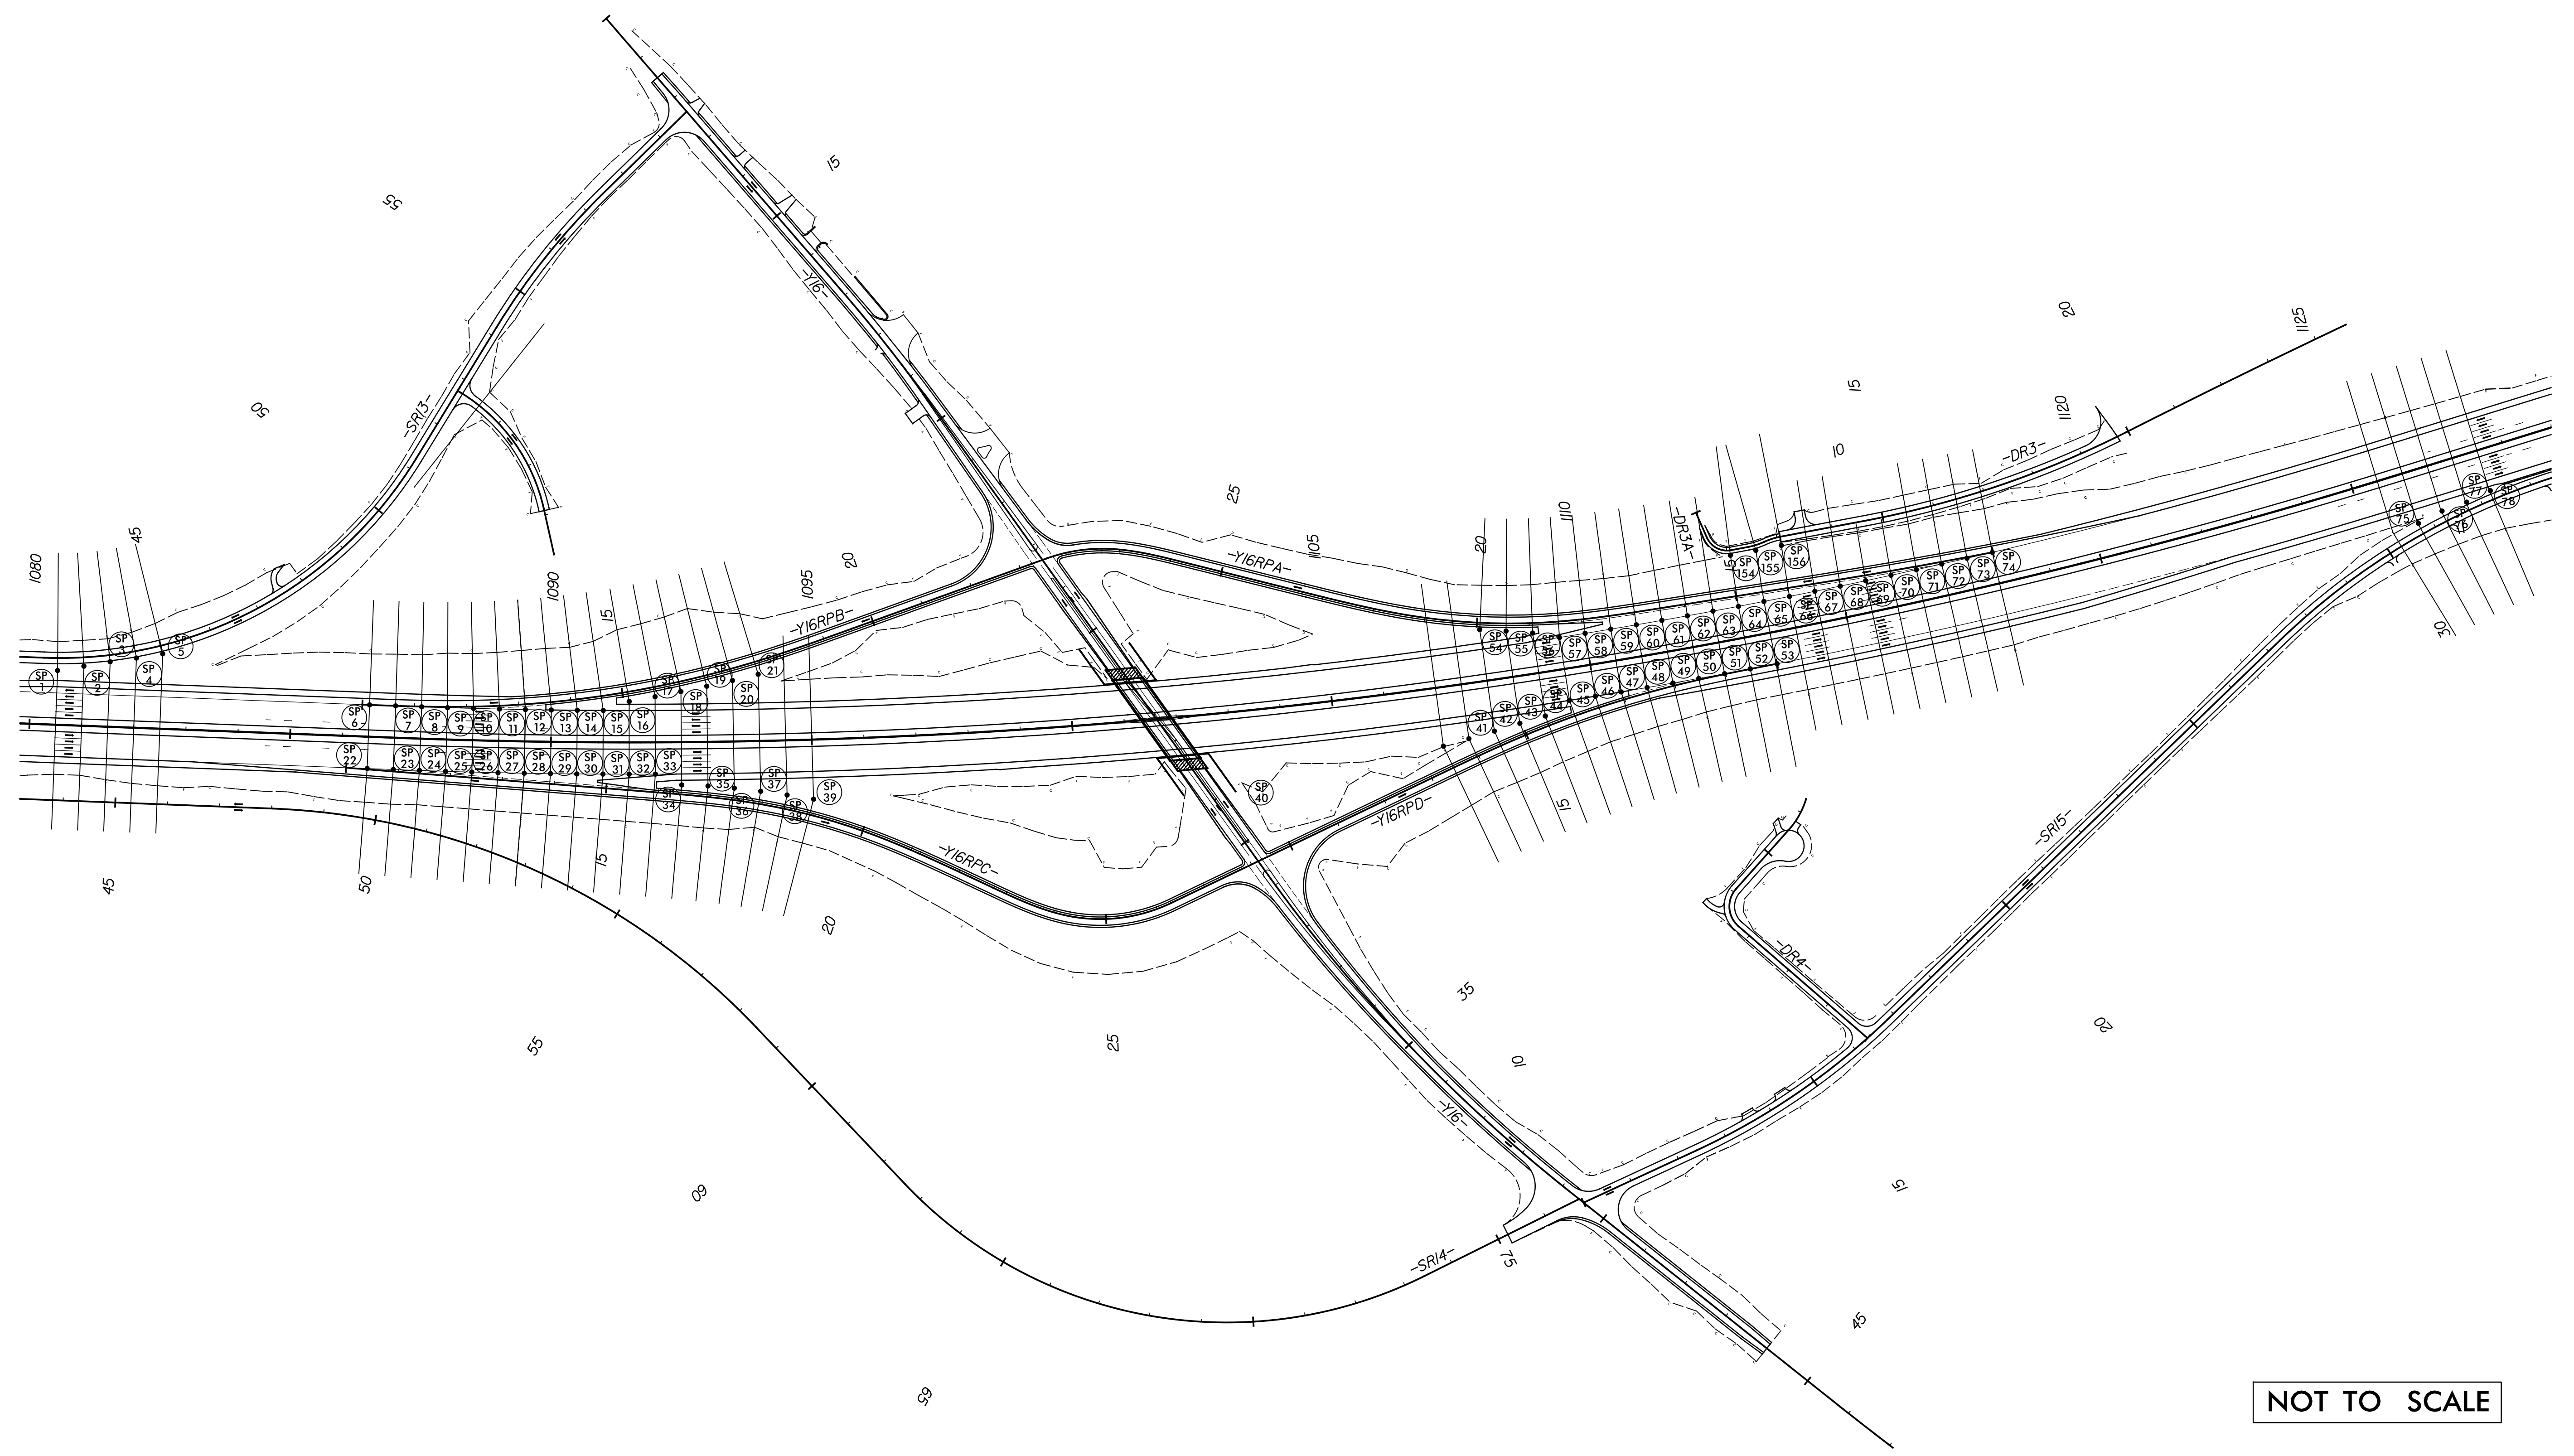

NOT TO SCALE

R:\P13-MAY-2021\155359866B_Rdy_PSH_2B-10.dgn