


5/14/99

I-5883 CROSS SECTION LAYOUT DETAIL

ROADWAY DESIGN
ENGINEER
SUSAN C. LANCASTER
SOUTH CAROLINA
PROFESSIONAL
SEAL
027373
ENGINEER
SUSAN C. LANCASTER

Susan C. Lancaster 5/13/2021

Michael Baker Engineering, Inc.
8000 Regency Park
Charlotte, NC 27518
INTERNATIONAL
Michael Baker
State 500
Exp. 12/31/2021
NC License: F-1084

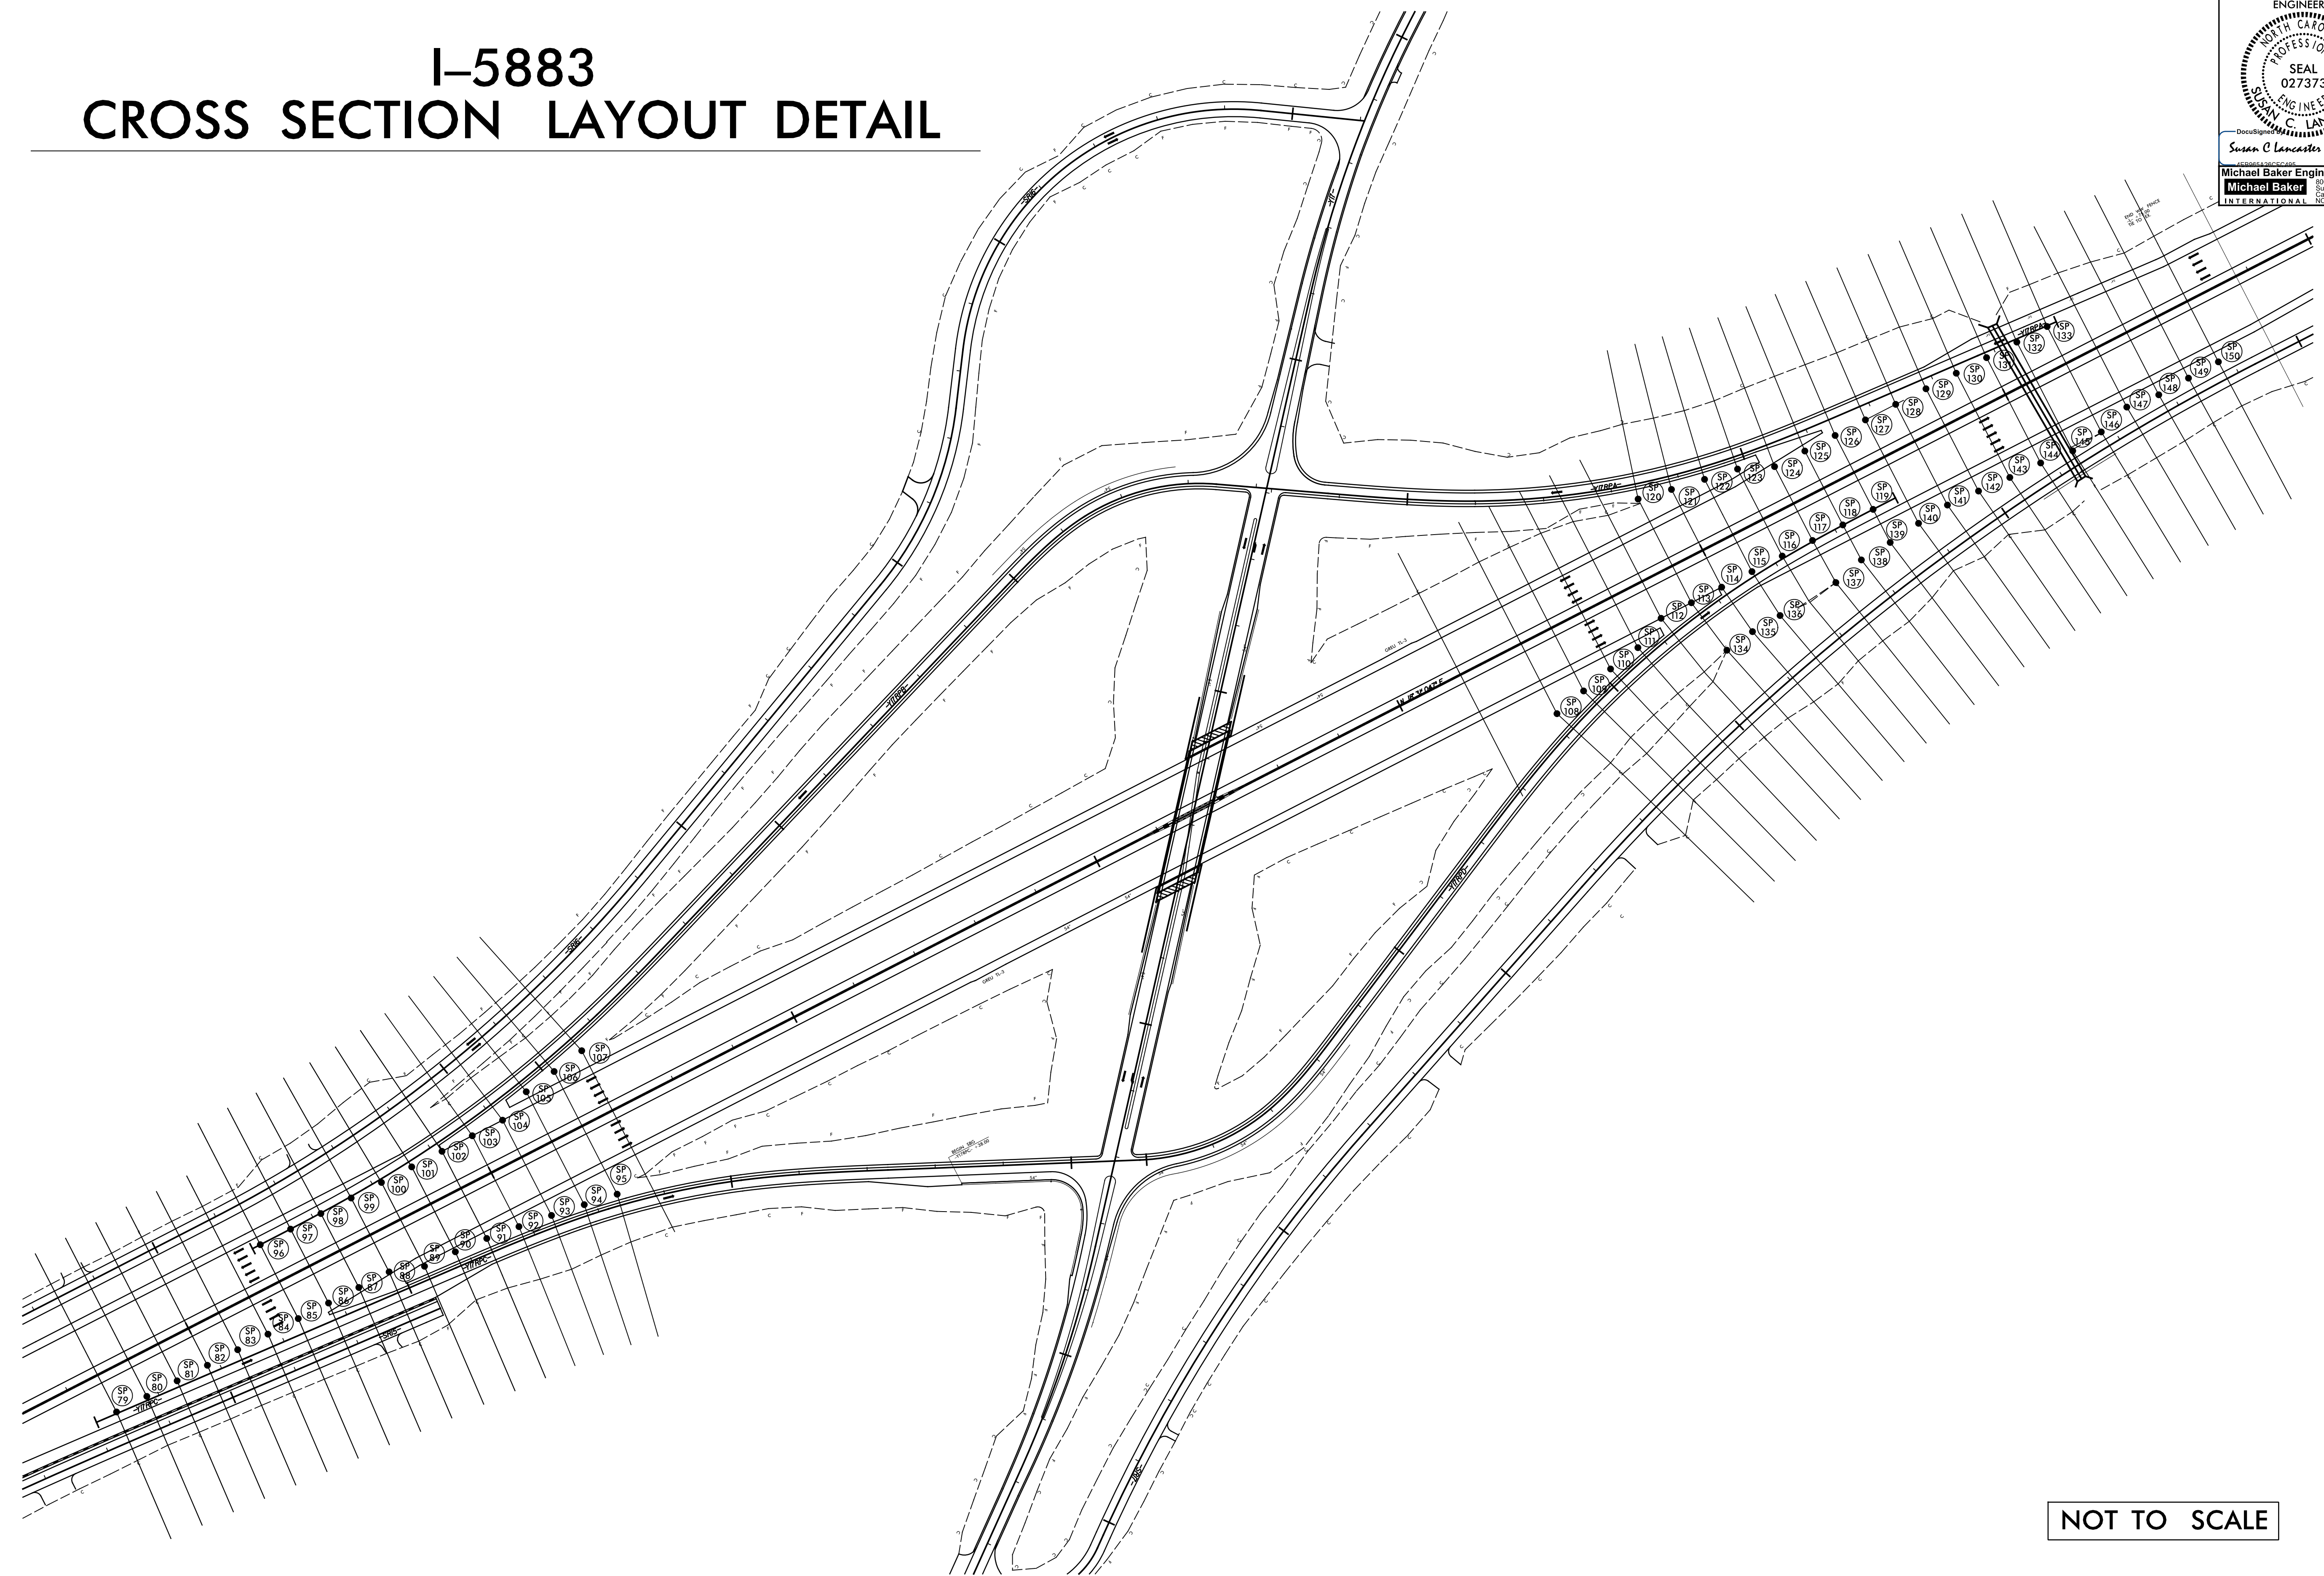

NOT TO SCALE

13-MAY-2021 10:53:59 66B_Rdy_PSH_2B-11.dgn