

5/14/2021


DOCUMENT NOT CONSIDERED FINAL UNLESS ALL SIGNATURES COMPLETED	PROJECT REFERENCE NO.	SHEET NO.
	I-5986B	2B-13

I-5986B CROSS SECTION LAYOUT DETAIL

ROADWAY DESIGN
ENGINEER
SUSAN C. LANCASTER
SEAL
027373
NORTH CAROLINA
PROFESSIONAL
ENGINEER

Susan C. Lancaster 5/13/2021

Michael Baker Engineering, Inc.
8000 Regency Park
Charlotte, NC 27718
Michael Baker INTERNATIONAL License: F-1084

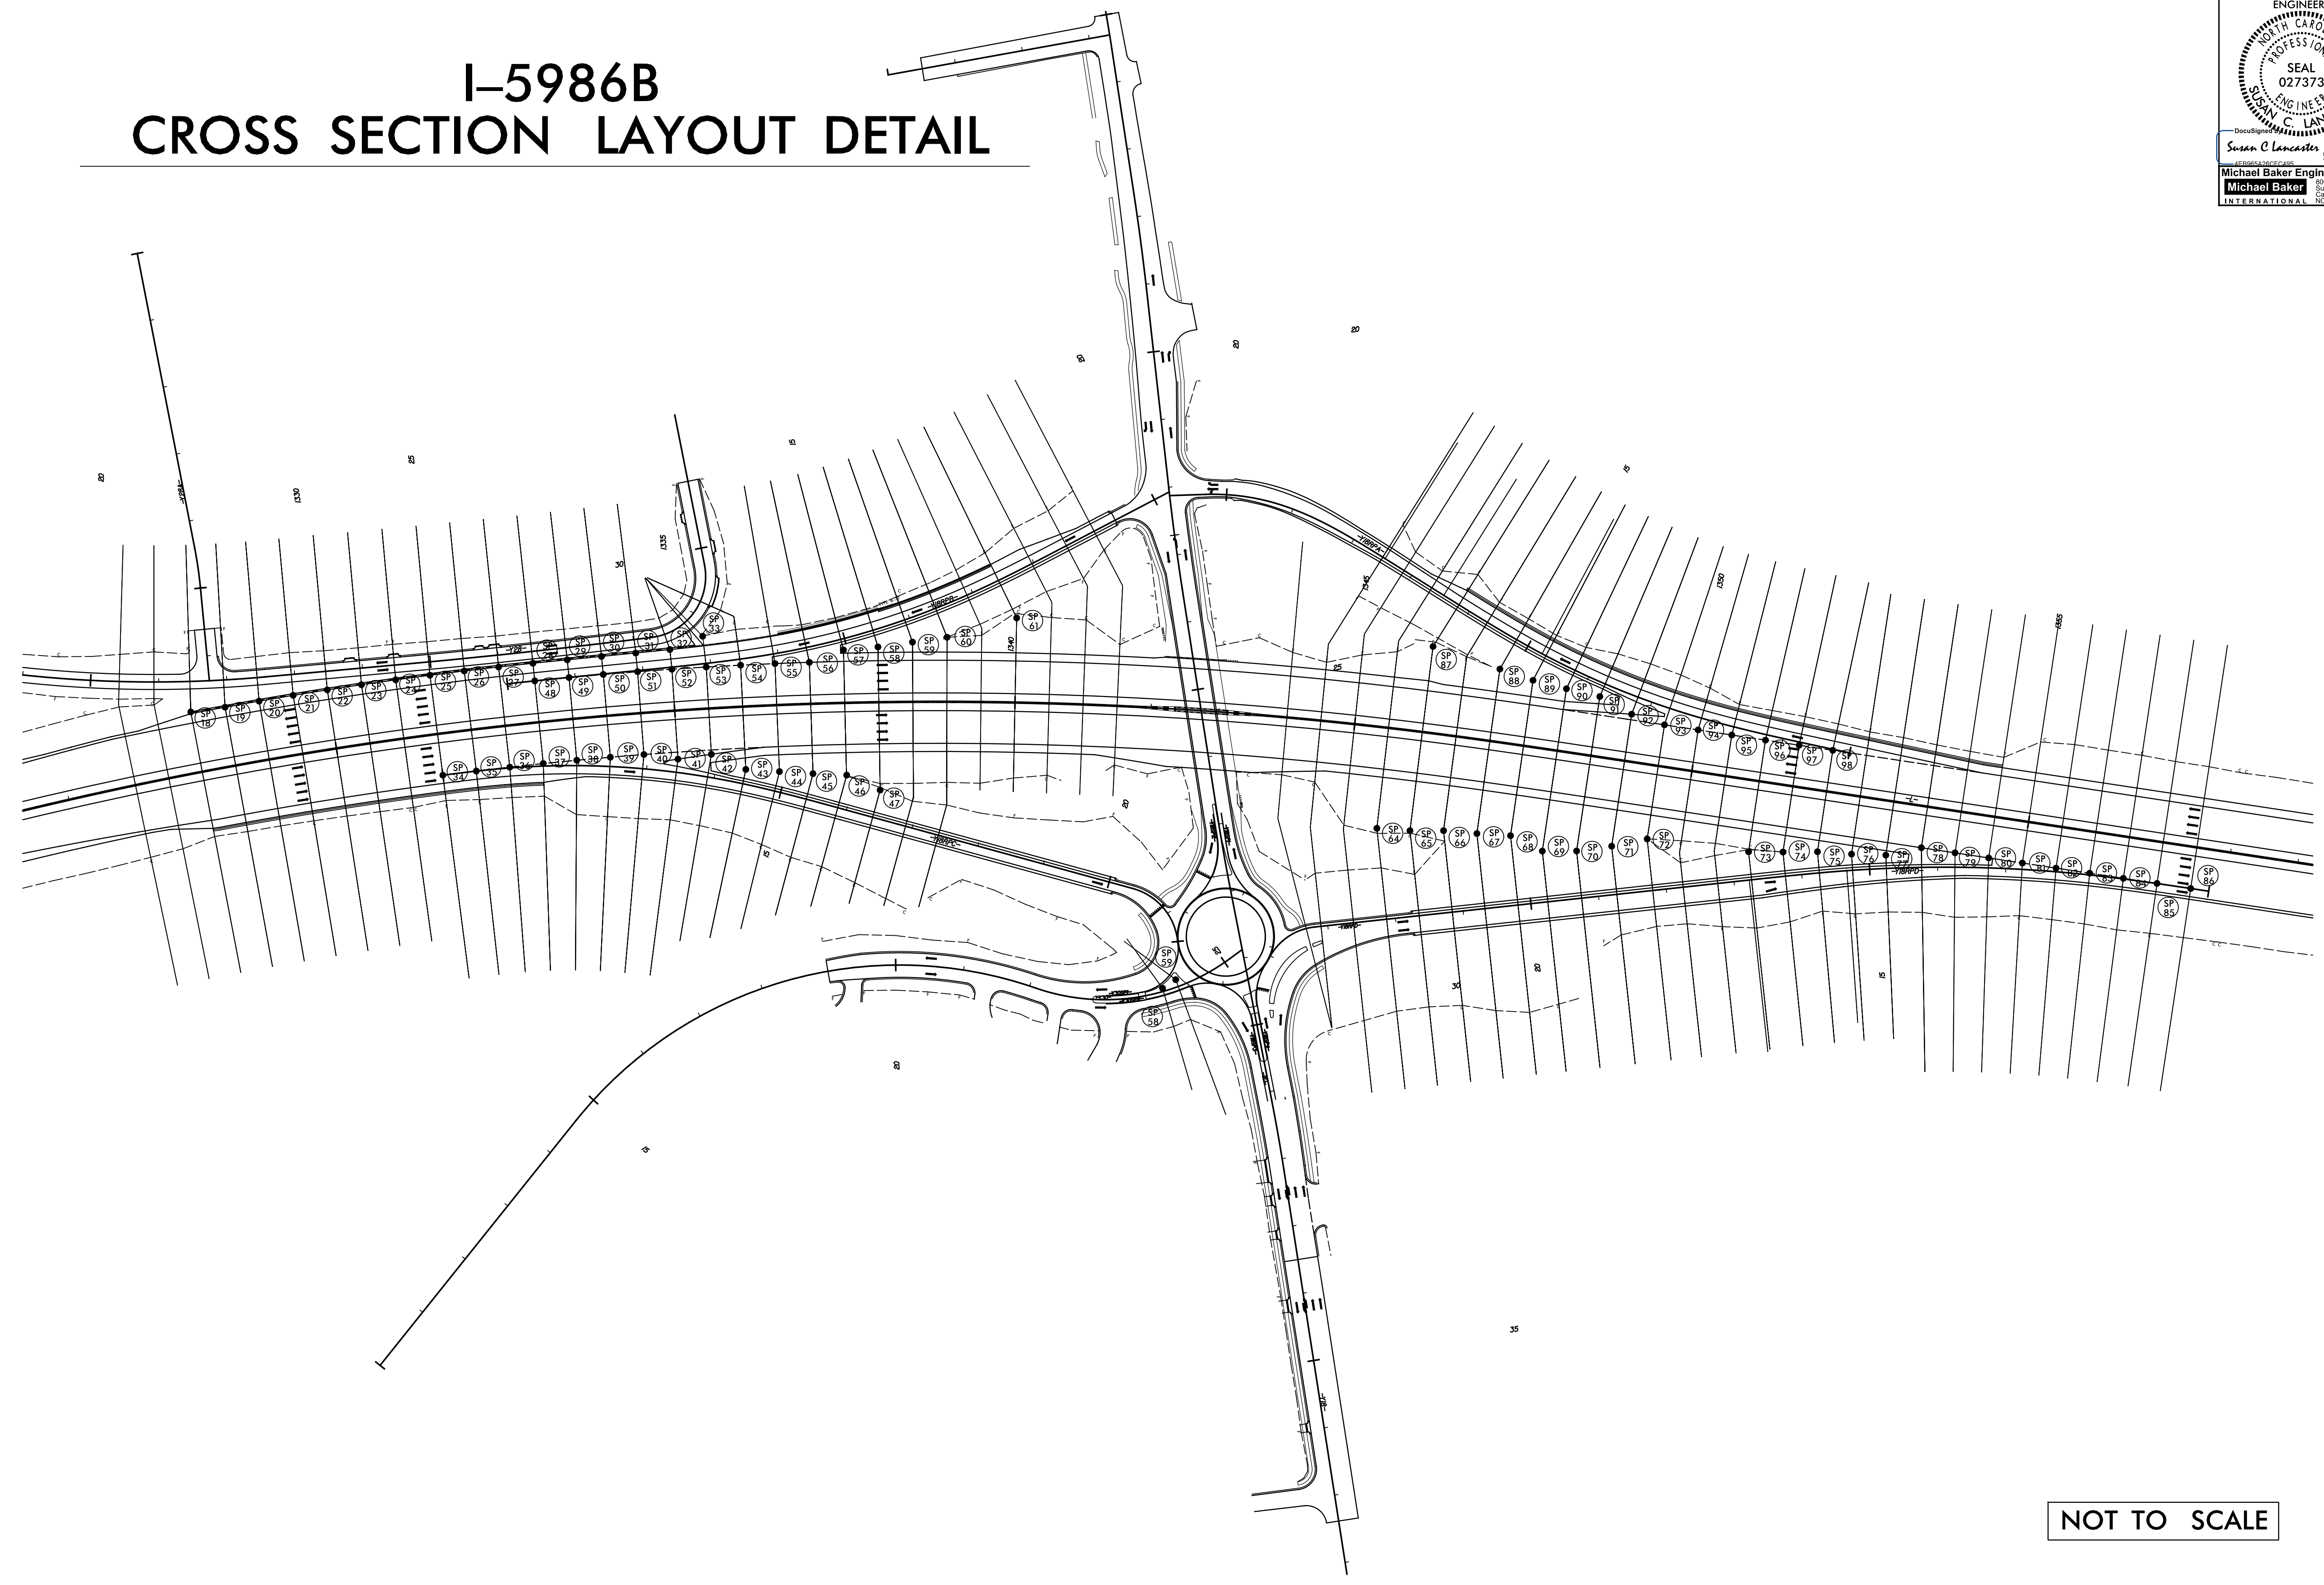

NOT TO SCALE

R:\13-MAY-2021\6\015986B_Rdy_PSH_2B-13.dgn