

5/14/2021


DOCUMENT NOT CONSIDERED FINAL UNLESS ALL SIGNATURES COMPLETED	PROJECT REFERENCE NO.	SHEET NO.
	I-5986B	2B-14

ROADWAY DESIGN
ENGINEER
NORTH CAROLINA
PROFESSIONAL
SEAL
027373
ENGINEER
SUSAN C. LANCASTER

Susan C. Lancaster 5/13/2021

Michael Baker Engineering, Inc.
8300 Regency Park
Charlotte, NC 27518
INTERNATIONAL NC License: F-1084

I-5986B CROSS SECTION LAYOUT DETAIL

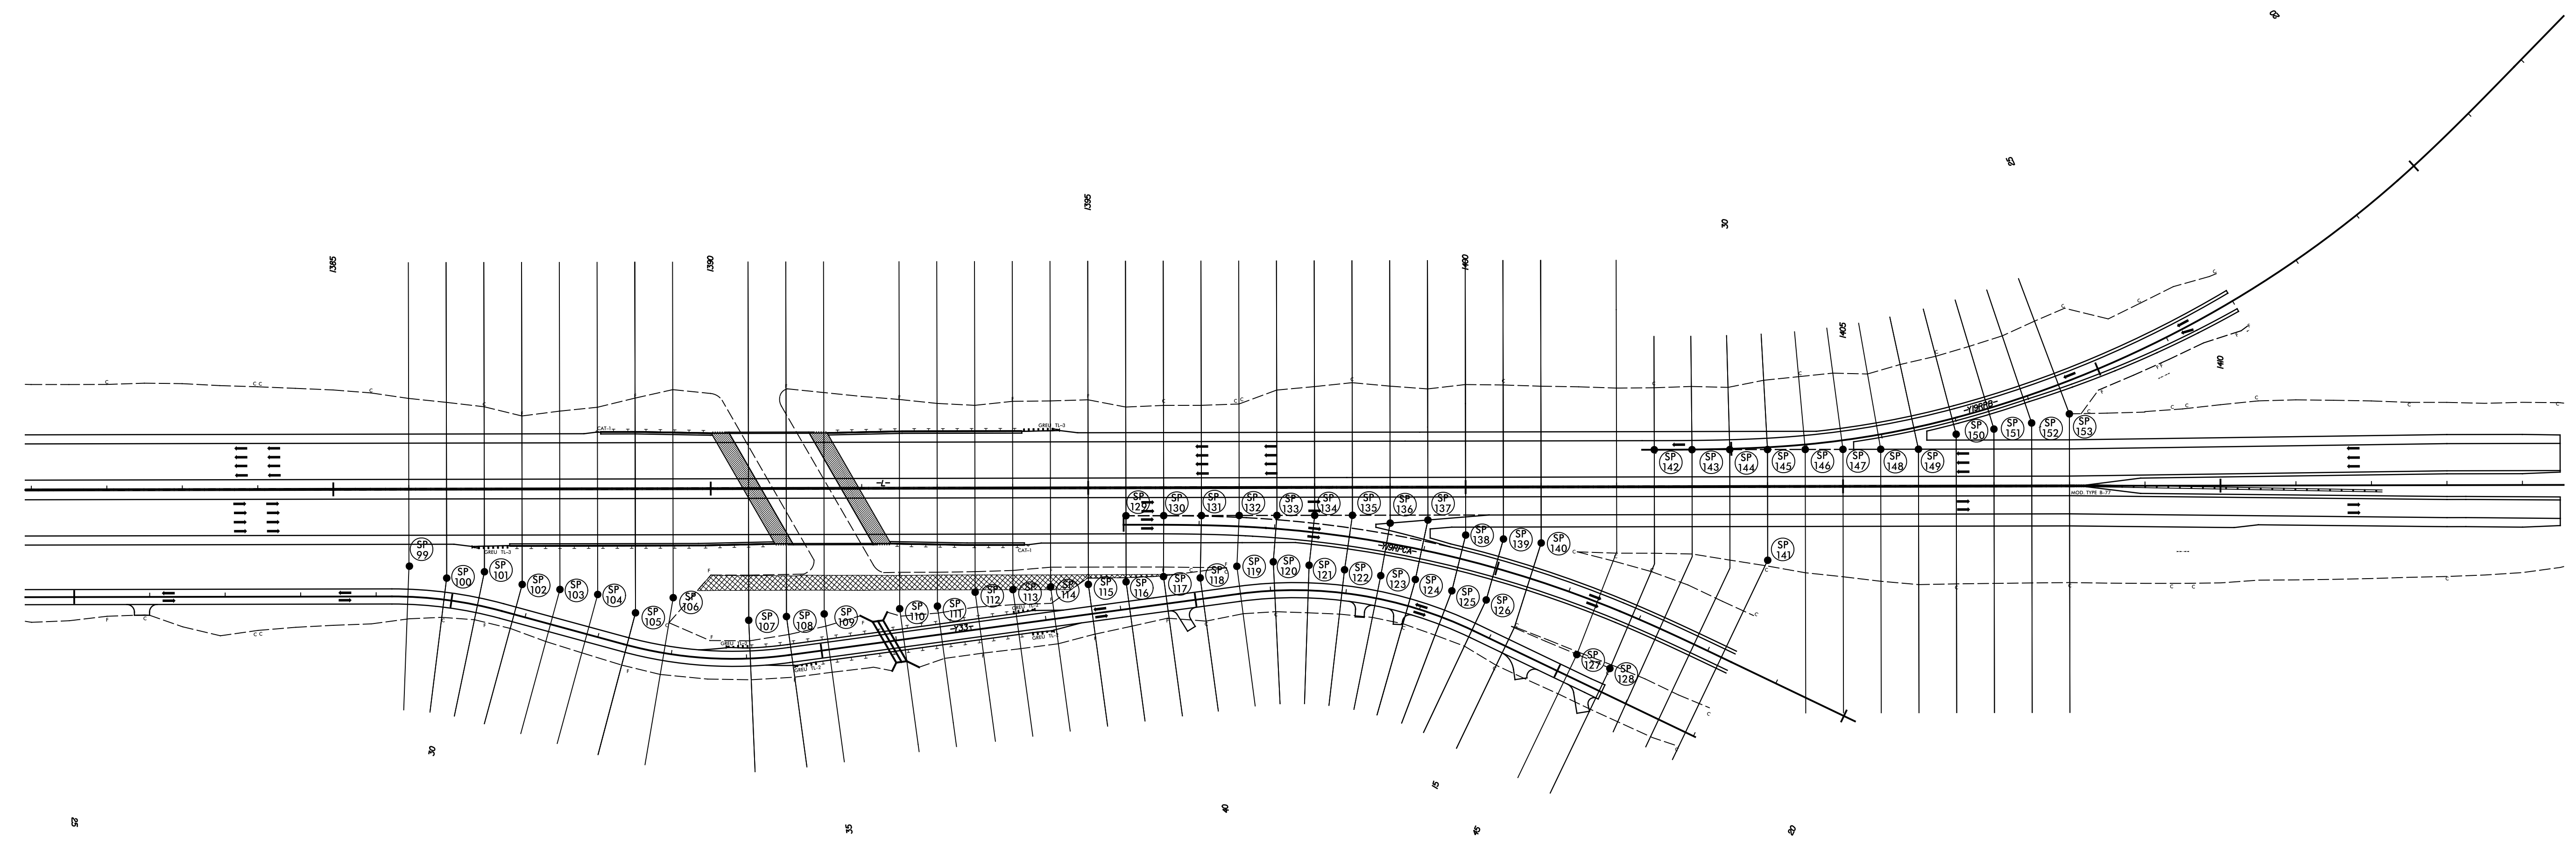

NOT TO SCALE

R:\P\13-MAY-2021\6\0\I-5986B_Rdy_PSH_2B-14.dgn