



PROJECT REFERENCE NO. 1-5878	SHEET NO. 2B-20
ROADWAY DESIGN ENGINEER SEAL 027373 SUSAN C. LANCASTER 5/13/2021	HYDRAULICS ENGINEER PROFESSIONAL SEAL 26971 JOSHUA G. DILTON 5/13/2021
DOCUMENT NOT CONSIDERED FINAL UNLESS ALL SIGNATURES COMPLETED	
Michael Baker Engineering, Inc. 8000 Regency Parkway Cary, NC 27518 NC License: F-10884	SUNGATE DESIGN GROUP, P.A. 800 JONES FRANKLIN ROAD RALEIGH, NORTH CAROLINA 27608 NC CDR No. C-2890

# -TEMP\_95SB1-

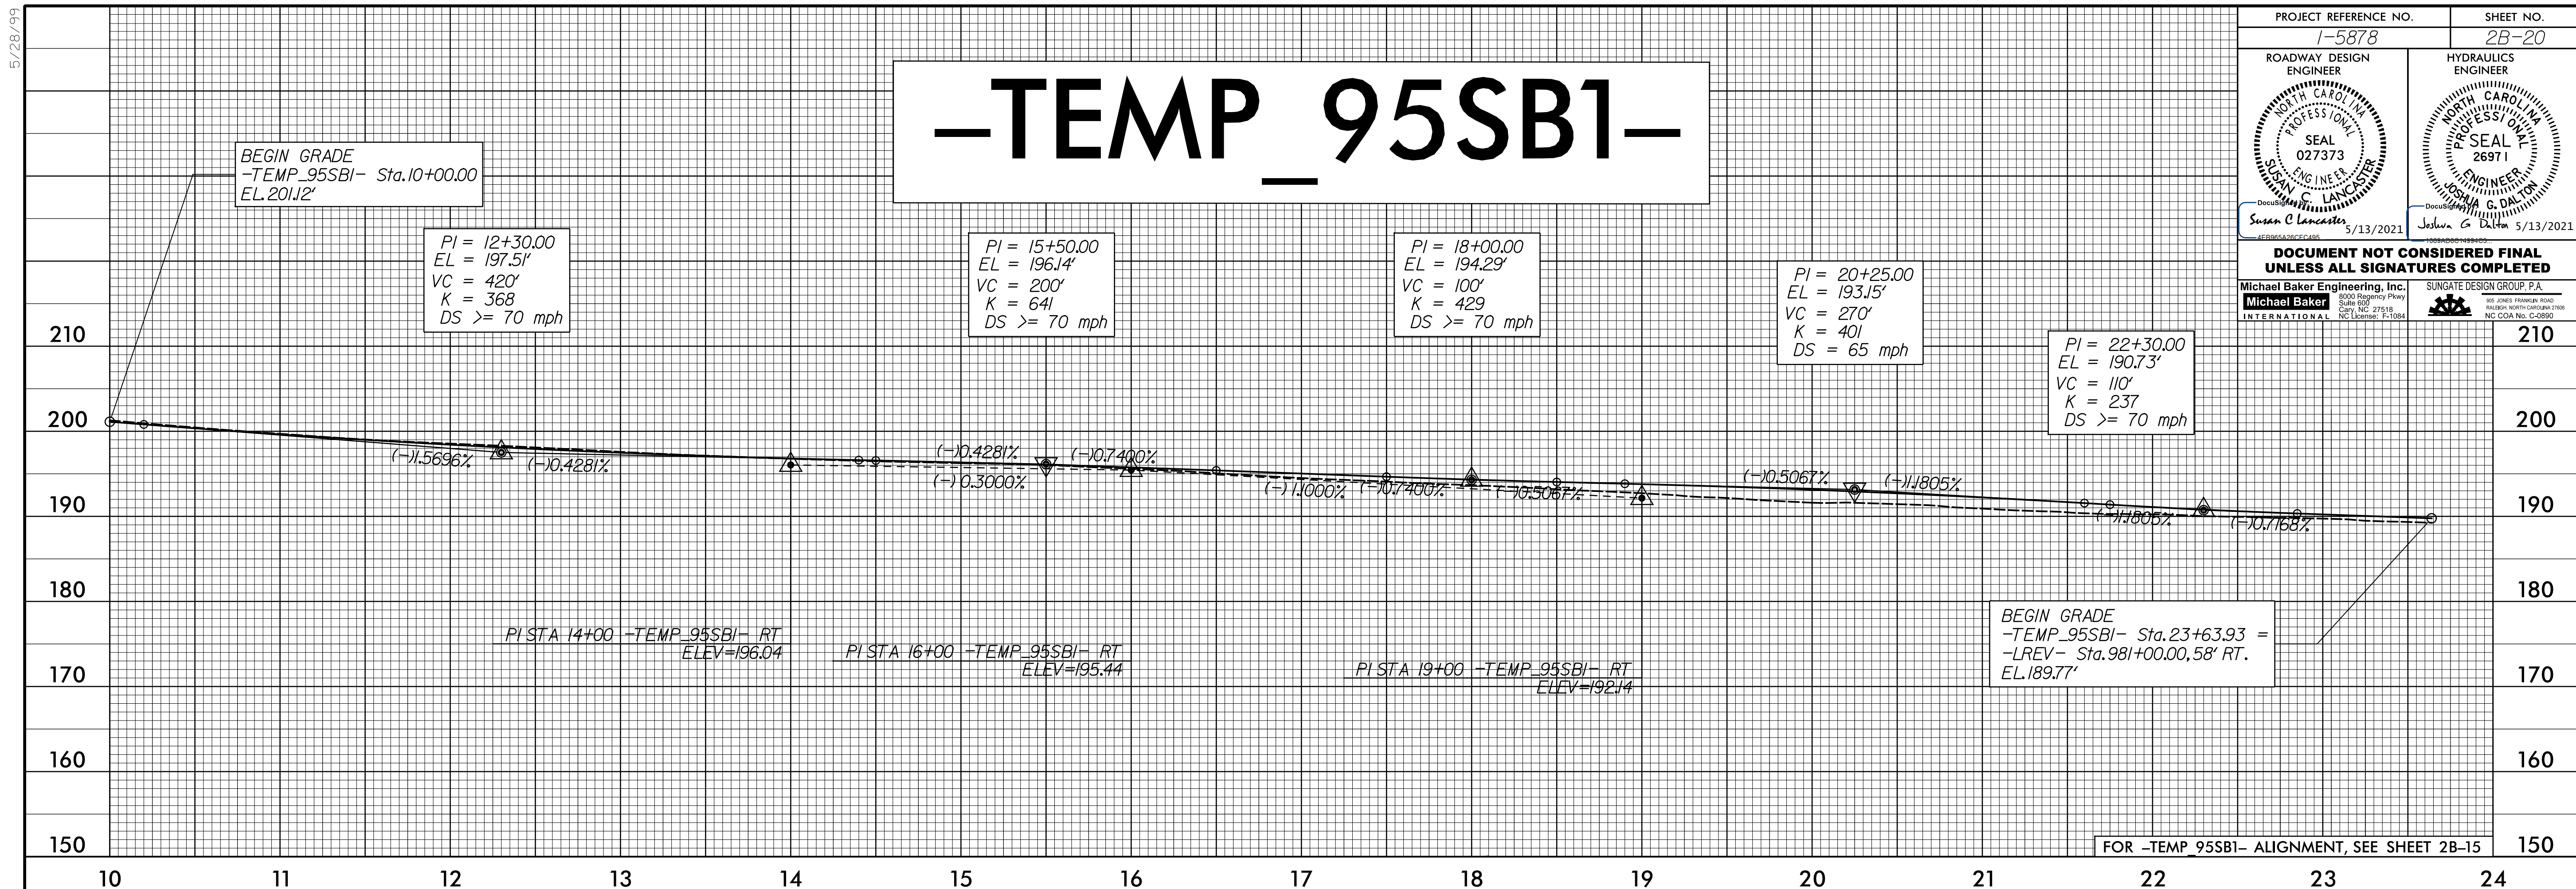

# -Y15TEMPRPB-

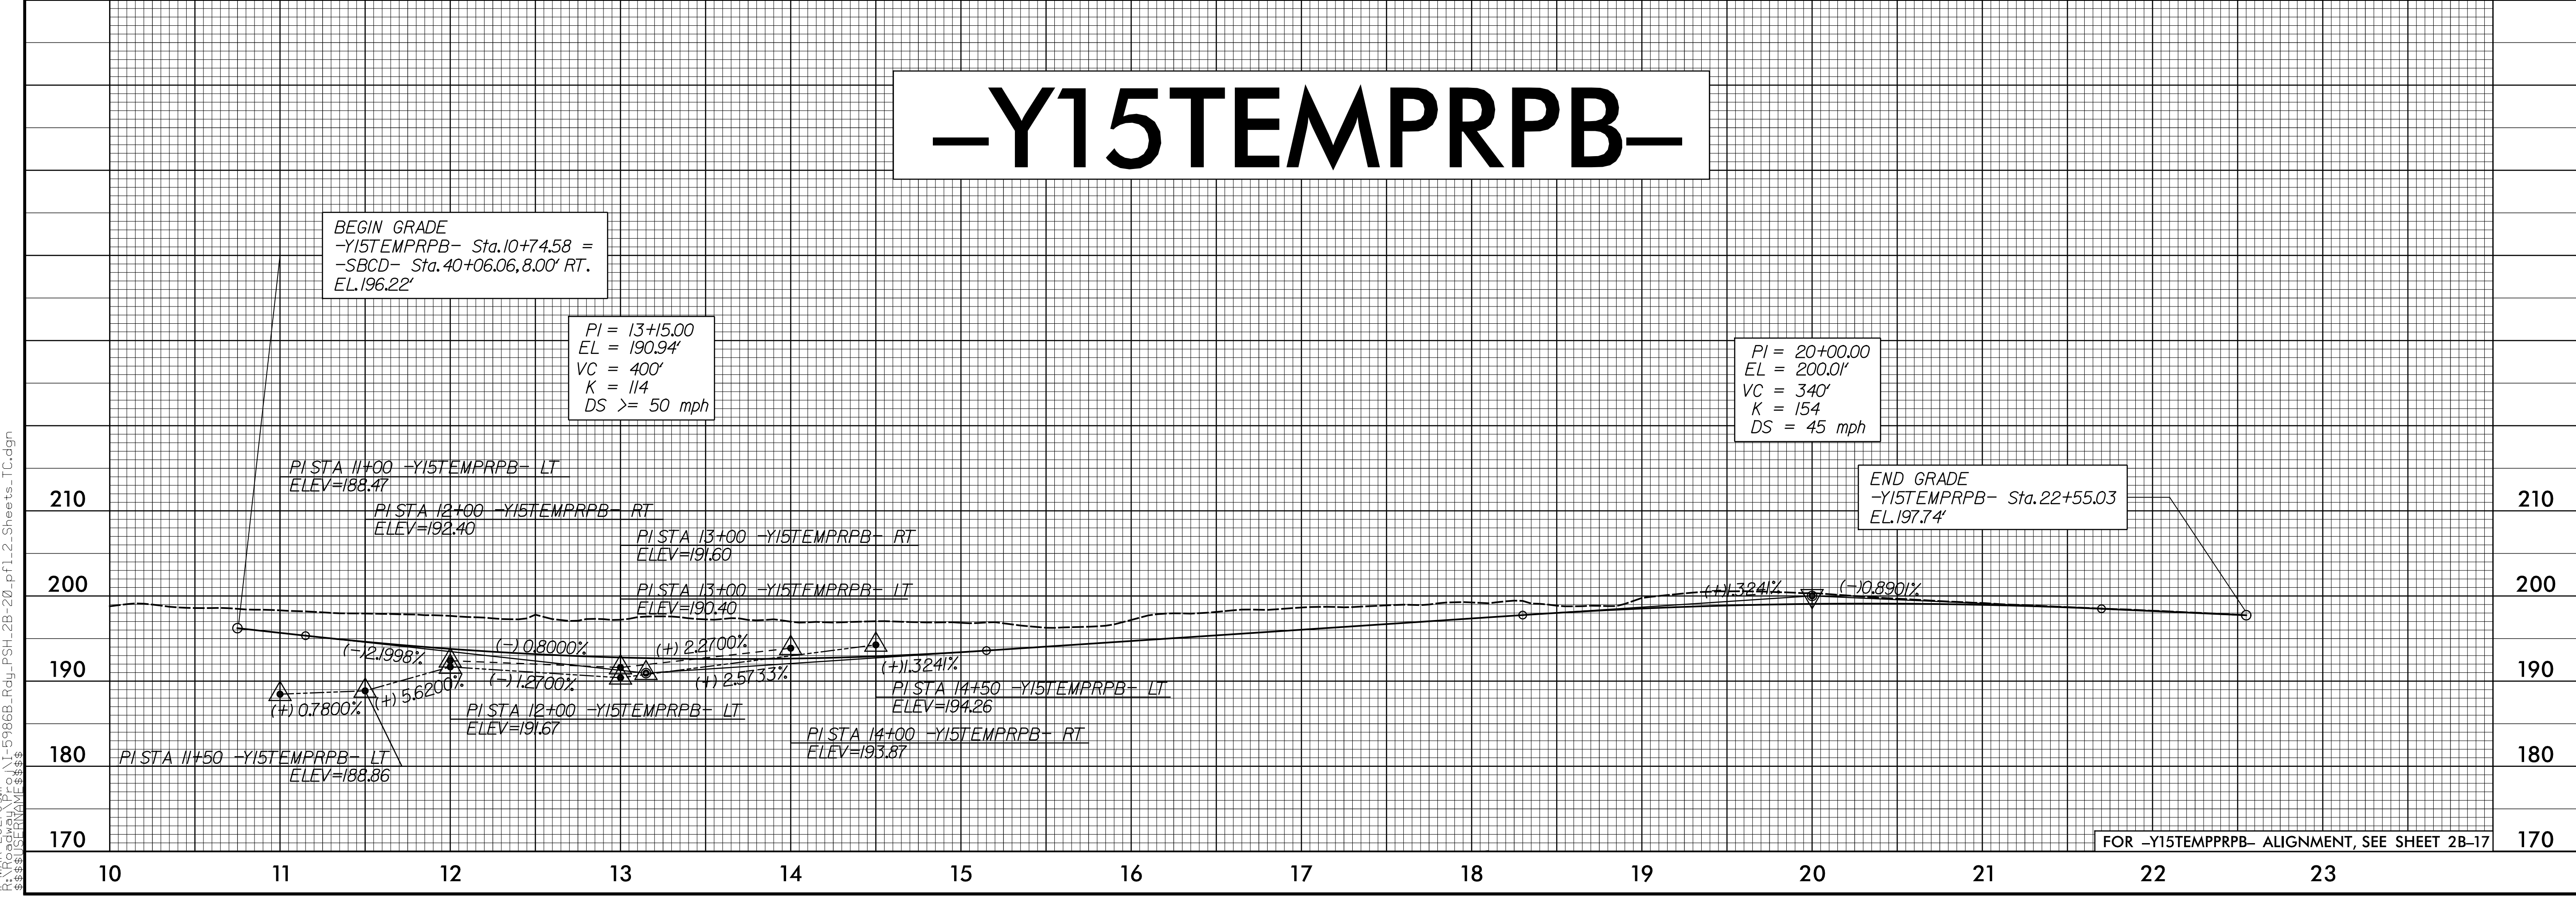

5/28/2021 10:09:11 AM I:\MAR-2021\0911\1-5878\B-Redy\_PSH-2B-20.pfl.2.Sheets\_IC.dgn