



PROJECT REFERENCE NO. 1-5986B	SHEET NO. 2B-21
ROADWAY DESIGN ENGINEER SUSAN C. LANCASTER SEAL 027373 5/13/2021	HYDRAULICS ENGINEER JESHA G. DALTON SEAL 26971 5/13/2021
DOCUMENT NOT CONSIDERED FINAL UNLESS ALL SIGNATURES COMPLETED	
Michael Baker Engineering, Inc. 8000 Regency Park Suite 600 Cary, NC 27518 NC License: E-10884	SUNGATE DESIGN GROUP, P.A. 100 JONES FRANKLIN ROAD RALEIGH, NORTH CAROLINA 27609 NC CDR No. C-2890

-Y19TEMPRPB-

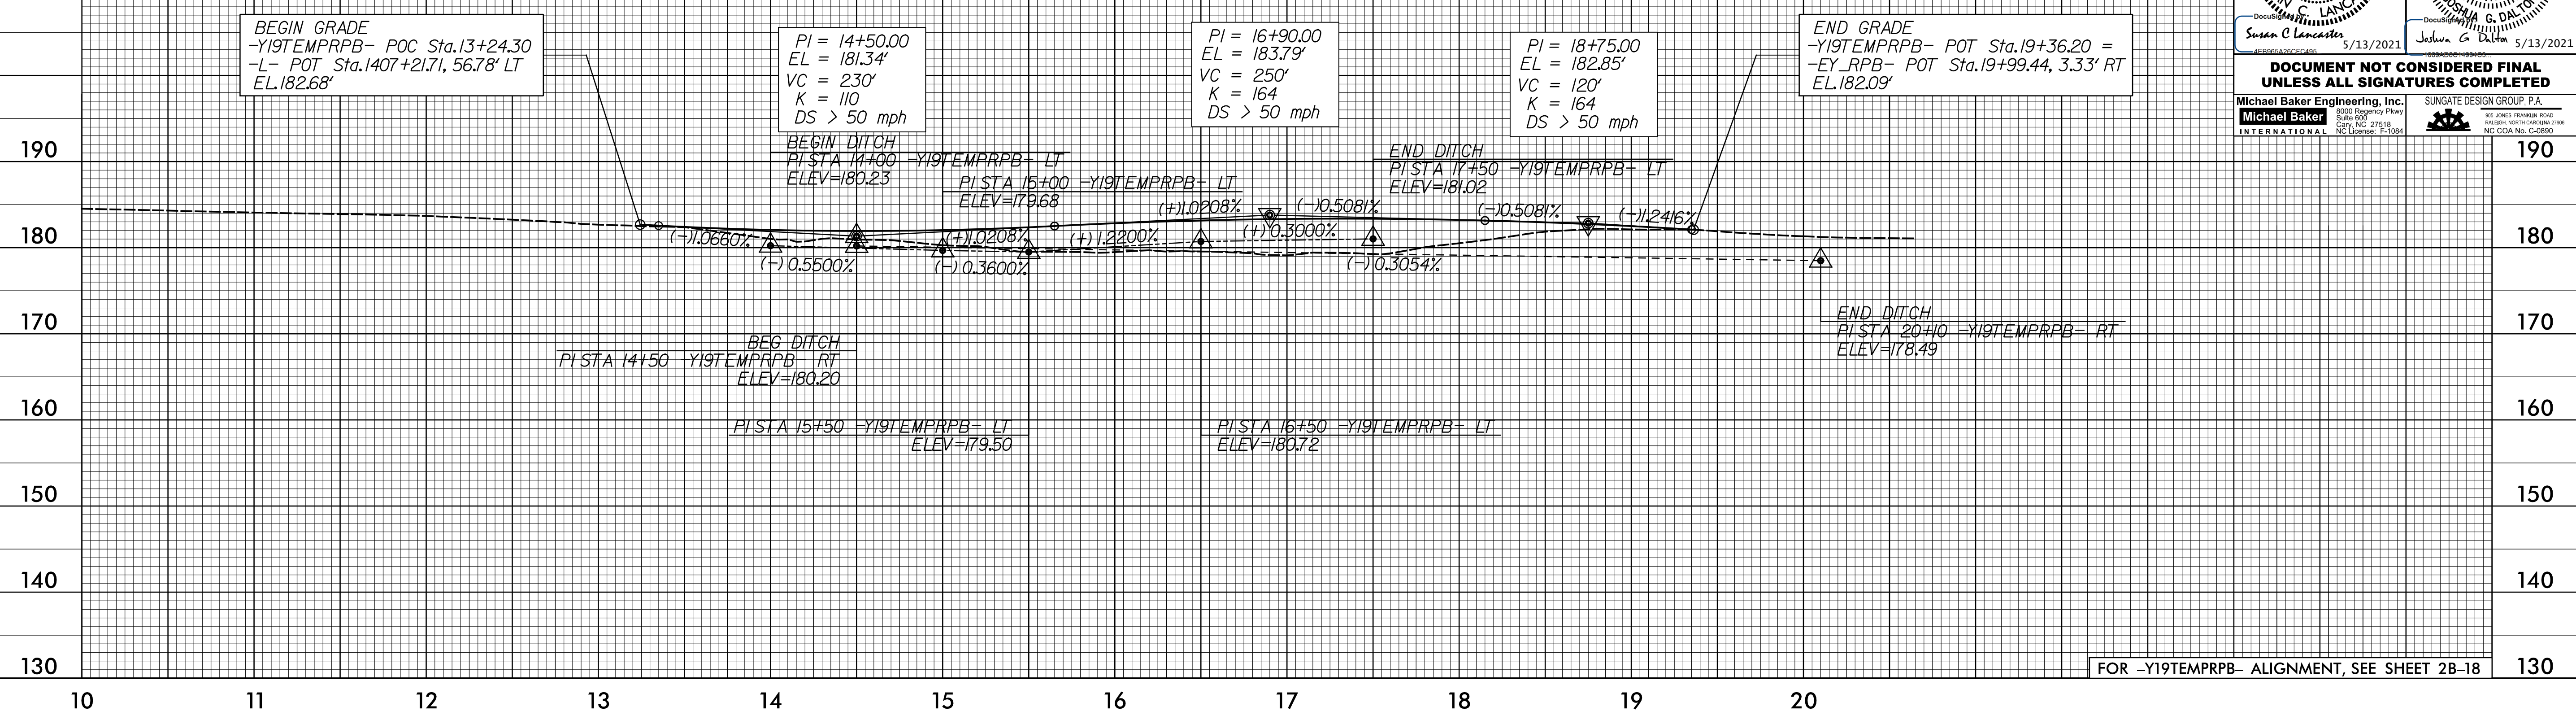

-Y19TEMPRPCA-

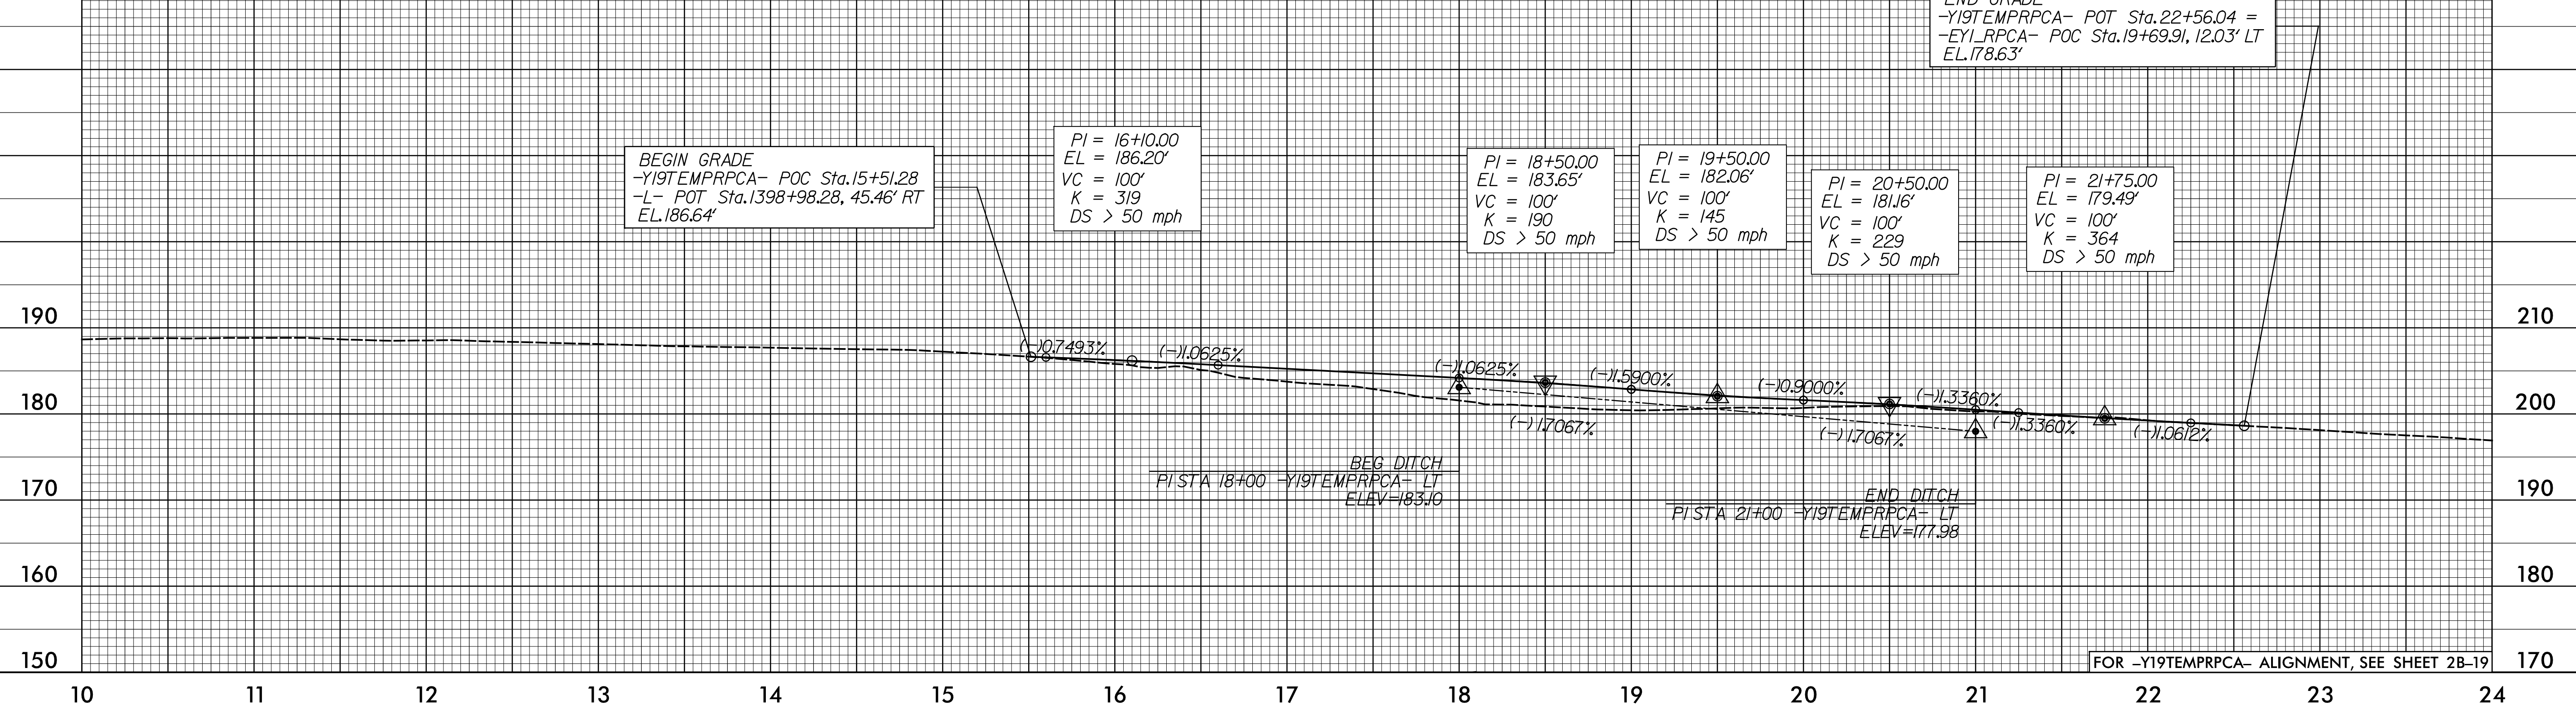

5/28/21

I:\MAR-2021\091\1-5986B-Rdy_PSH-2B-21-1.pfl-4_Sheets-.TC.dgn