
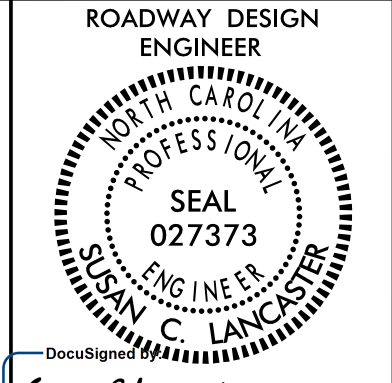


# DETAIL OF GUARDRAIL PLACEMENT FOR I-40 MM 324 EB DMS SIGN


PROJECT REFERENCE NO. I-5986B	SHEET NO. 2B-22
RW SHEET NO.	
ROADWAY DESIGN ENGINEER	
	
Susan C. Lancaster / 13/2021	

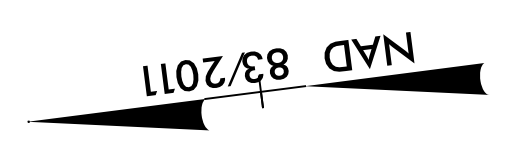

**DOCUMENT NOT CONSIDERED FINAL  
UNLESS ALL SIGNATURES COMPLETED**

Michael Baker Engineering, Inc.  
Michael Baker  
INTERNATIONAL

REVISIONS

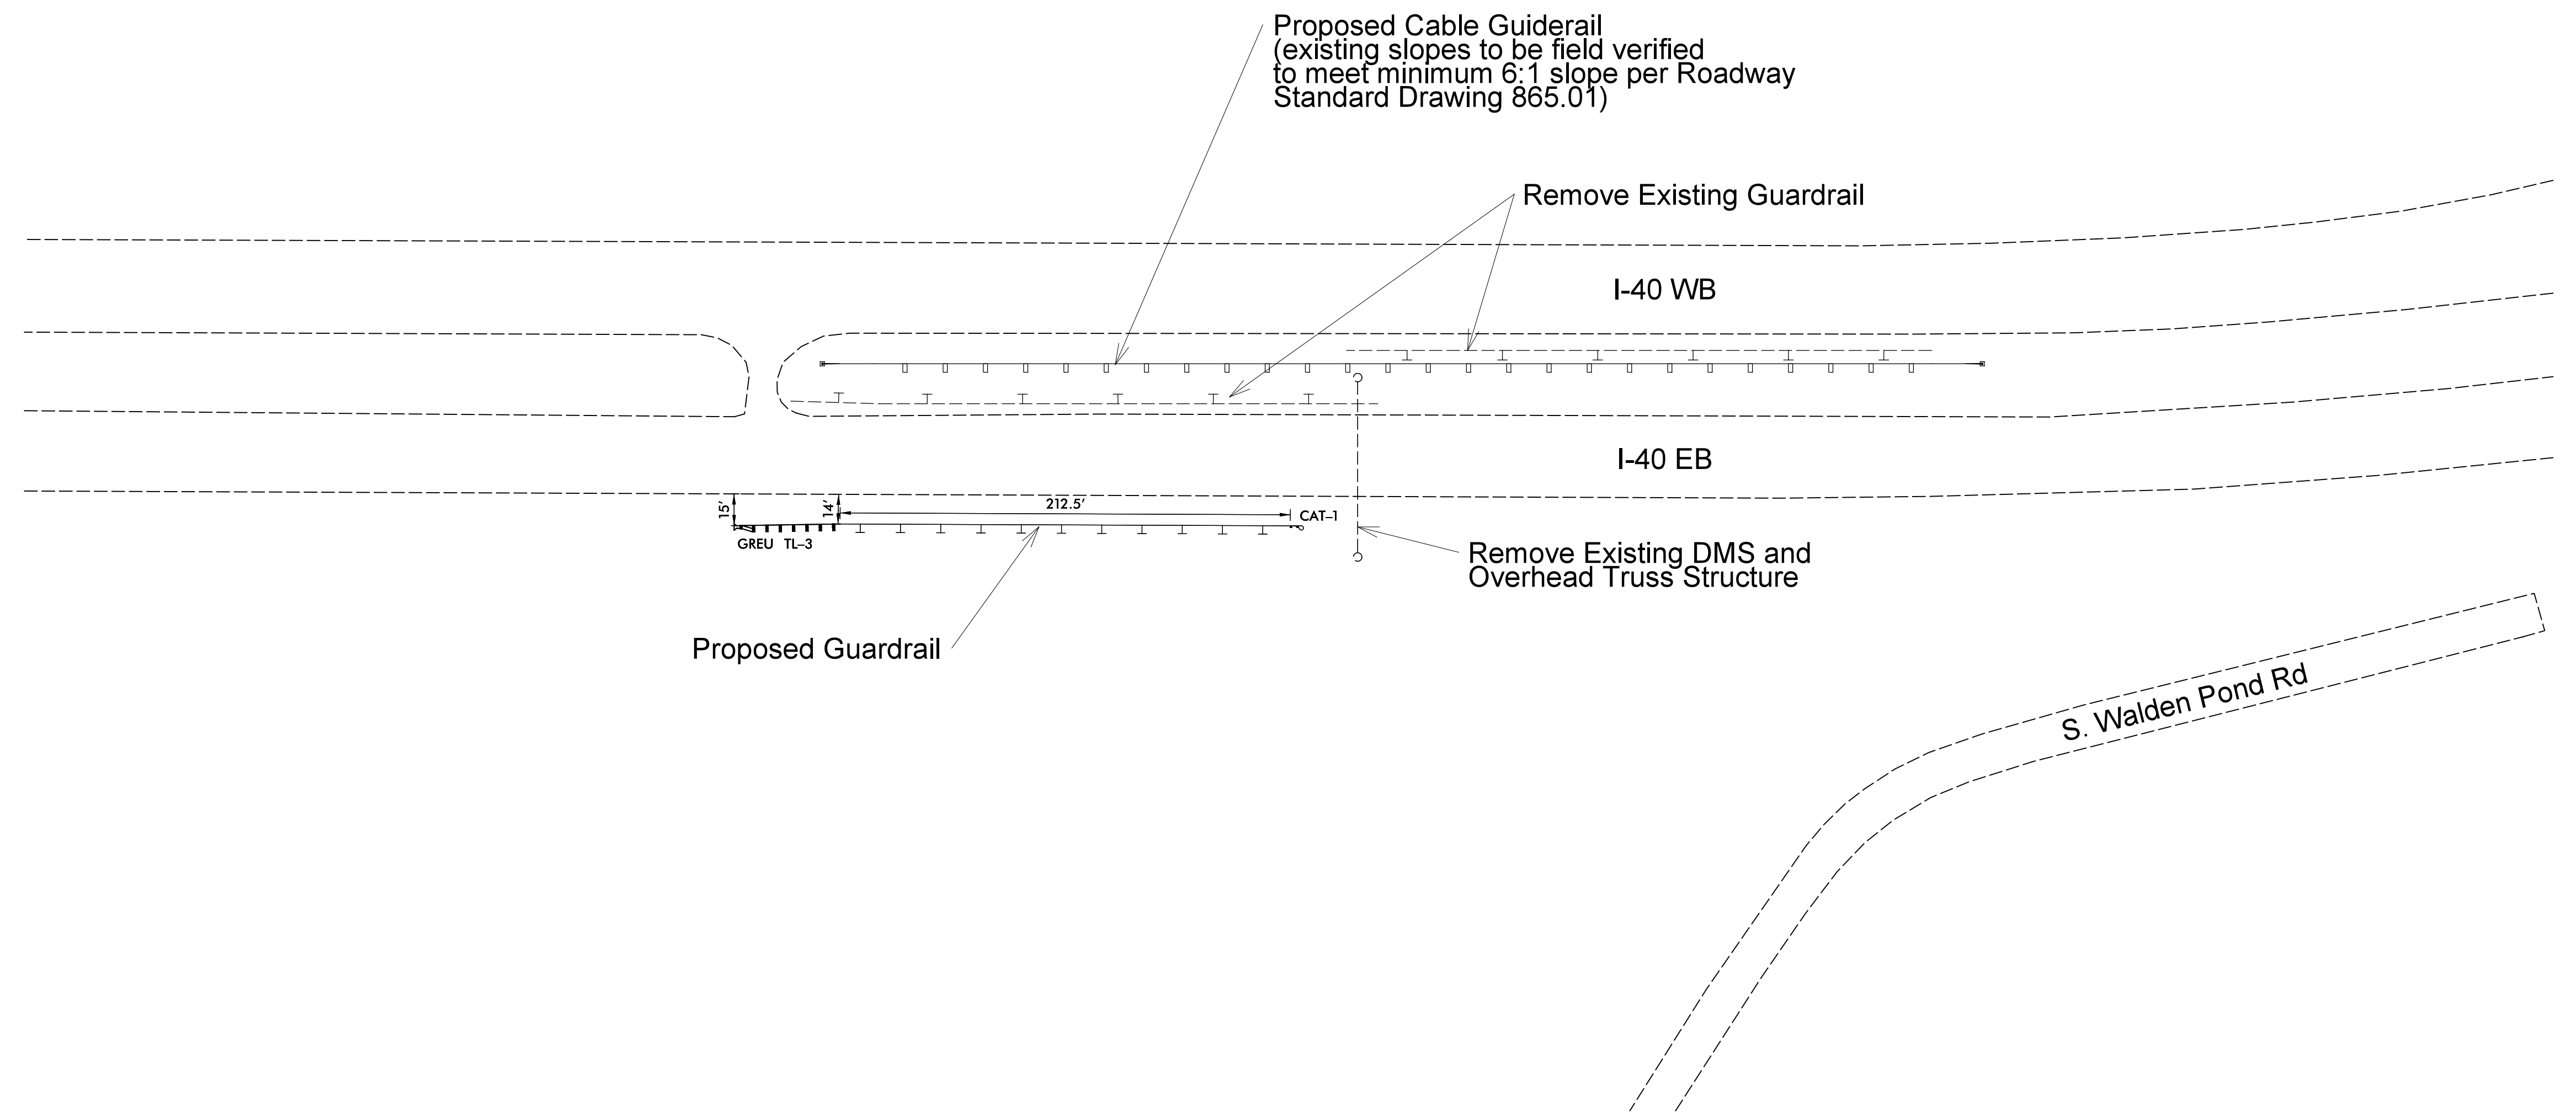

8/17/99

13 MAY 2021 15:55  
 P:\11-5986B\_Rdy\_psh\_2B-22.dgn  
 \$\$\$\$SUSAN C. LANCASTER\$\$\$\$