


8/17/99

DETAIL OF GUARDRAIL PLACEMENT FOR I-40 MM 331 WB DMS SIGN


PROJECT REFERENCE NO. I-5986B	SHEET NO. 2B-23
RW SHEET NO.	
ROADWAY DESIGN ENGINEER SEAL 027373 SUSAN C. LANCASTER SUSAN C. LANCASTER 5/13/2021	

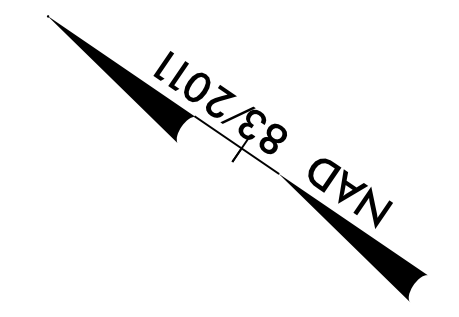

**DOCUMENT NOT CONSIDERED FINAL
UNLESS ALL SIGNATURES COMPLETED**

Michael Baker Engineering, Inc.
Michael Baker INTERNATIONAL

REVISIONS

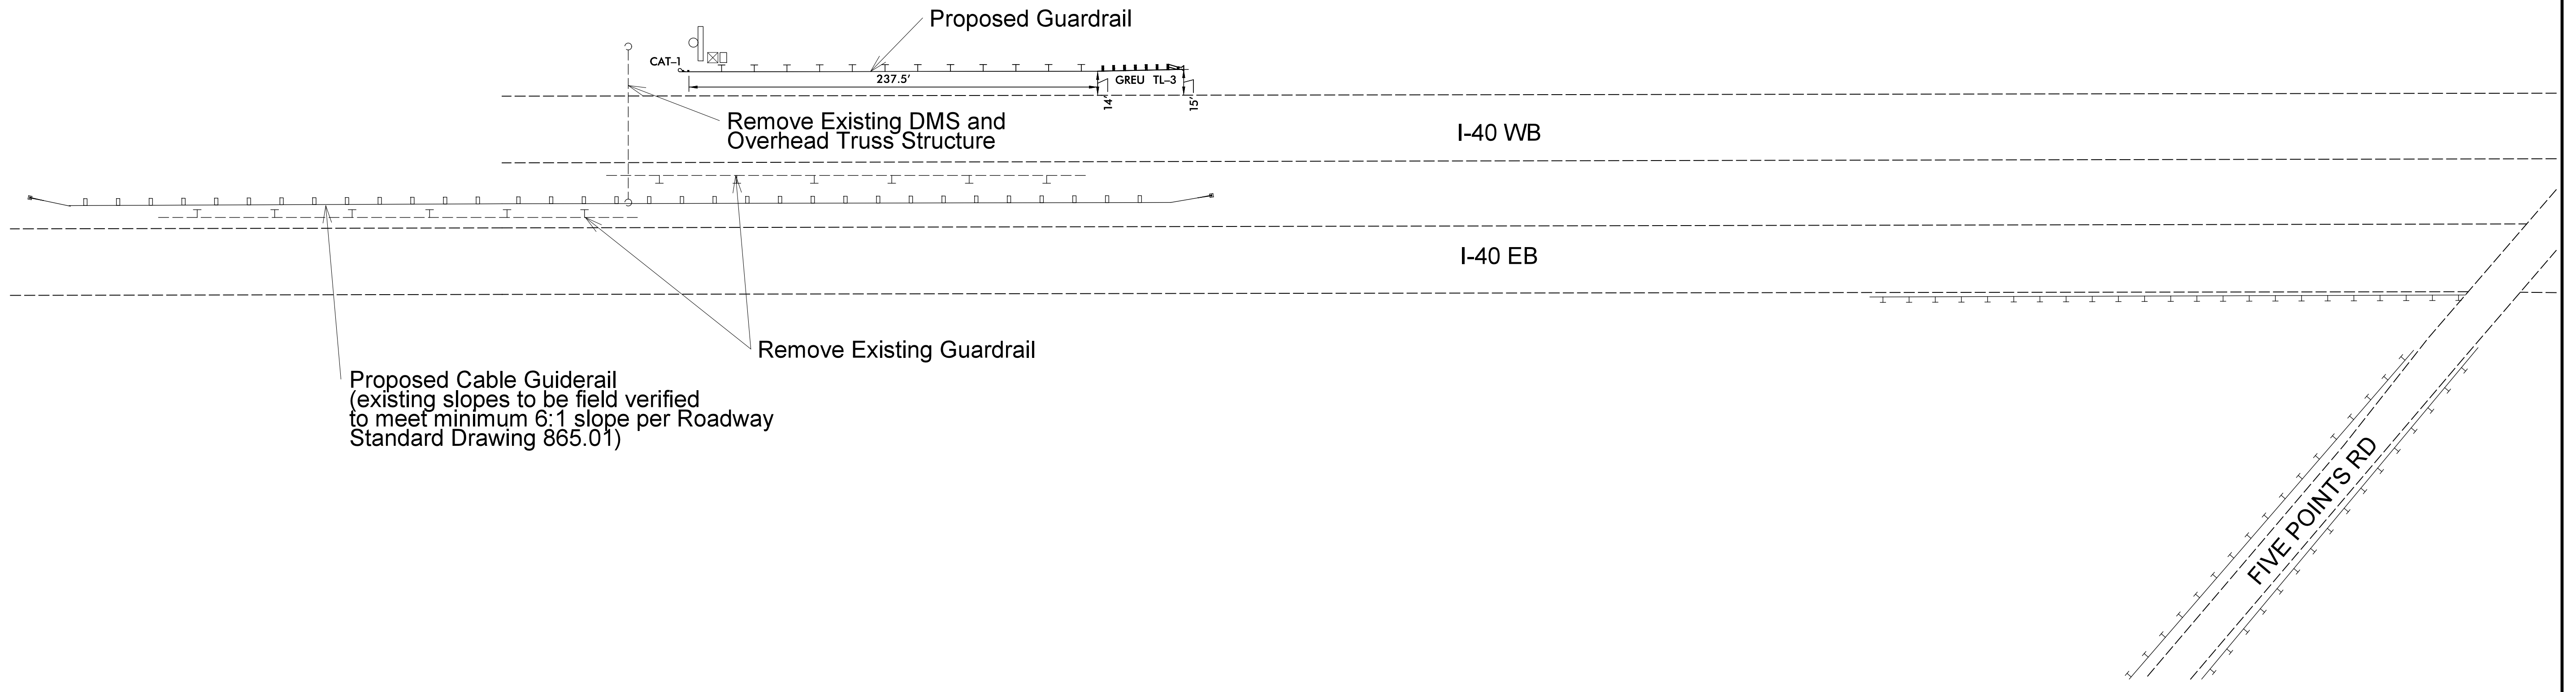

Proposed Cable Guiderail
(existing slopes to be field verified
to meet minimum 6:1 slope per Roadway
Standard Drawing 865.01)

13 MAY 2021 15:55
P:\11-5986B_Rdy_psh_2B-23.dgn
\$\$\$\$\$