

04-SEP-2018 08:31 S:\Contracts\Special Details\Standard Drawings\Division 8\862D01 Impact Attenuator Sheets 1 and 2.dgn Jhowerton AT USD-292595

STATE OF NORTH CAROLINA DEPT. OF TRANSPORTATION DIVISION OF HIGHWAYS RALEIGH, N.C.


ROADWAY DETAIL DRAWING FOR GUARDRAIL PLACEMENT

SHEET 1 OF 11 862D01

STATE OF NORTH CAROLINA DEPT. OF TRANSPORTATION DIVISION OF HIGHWAYS RALEIGH, N.C.

ROADWAY DETAIL DRAWING FOR GUARDRAIL PLACEMENT

SHEET 1 OF 11 862D01

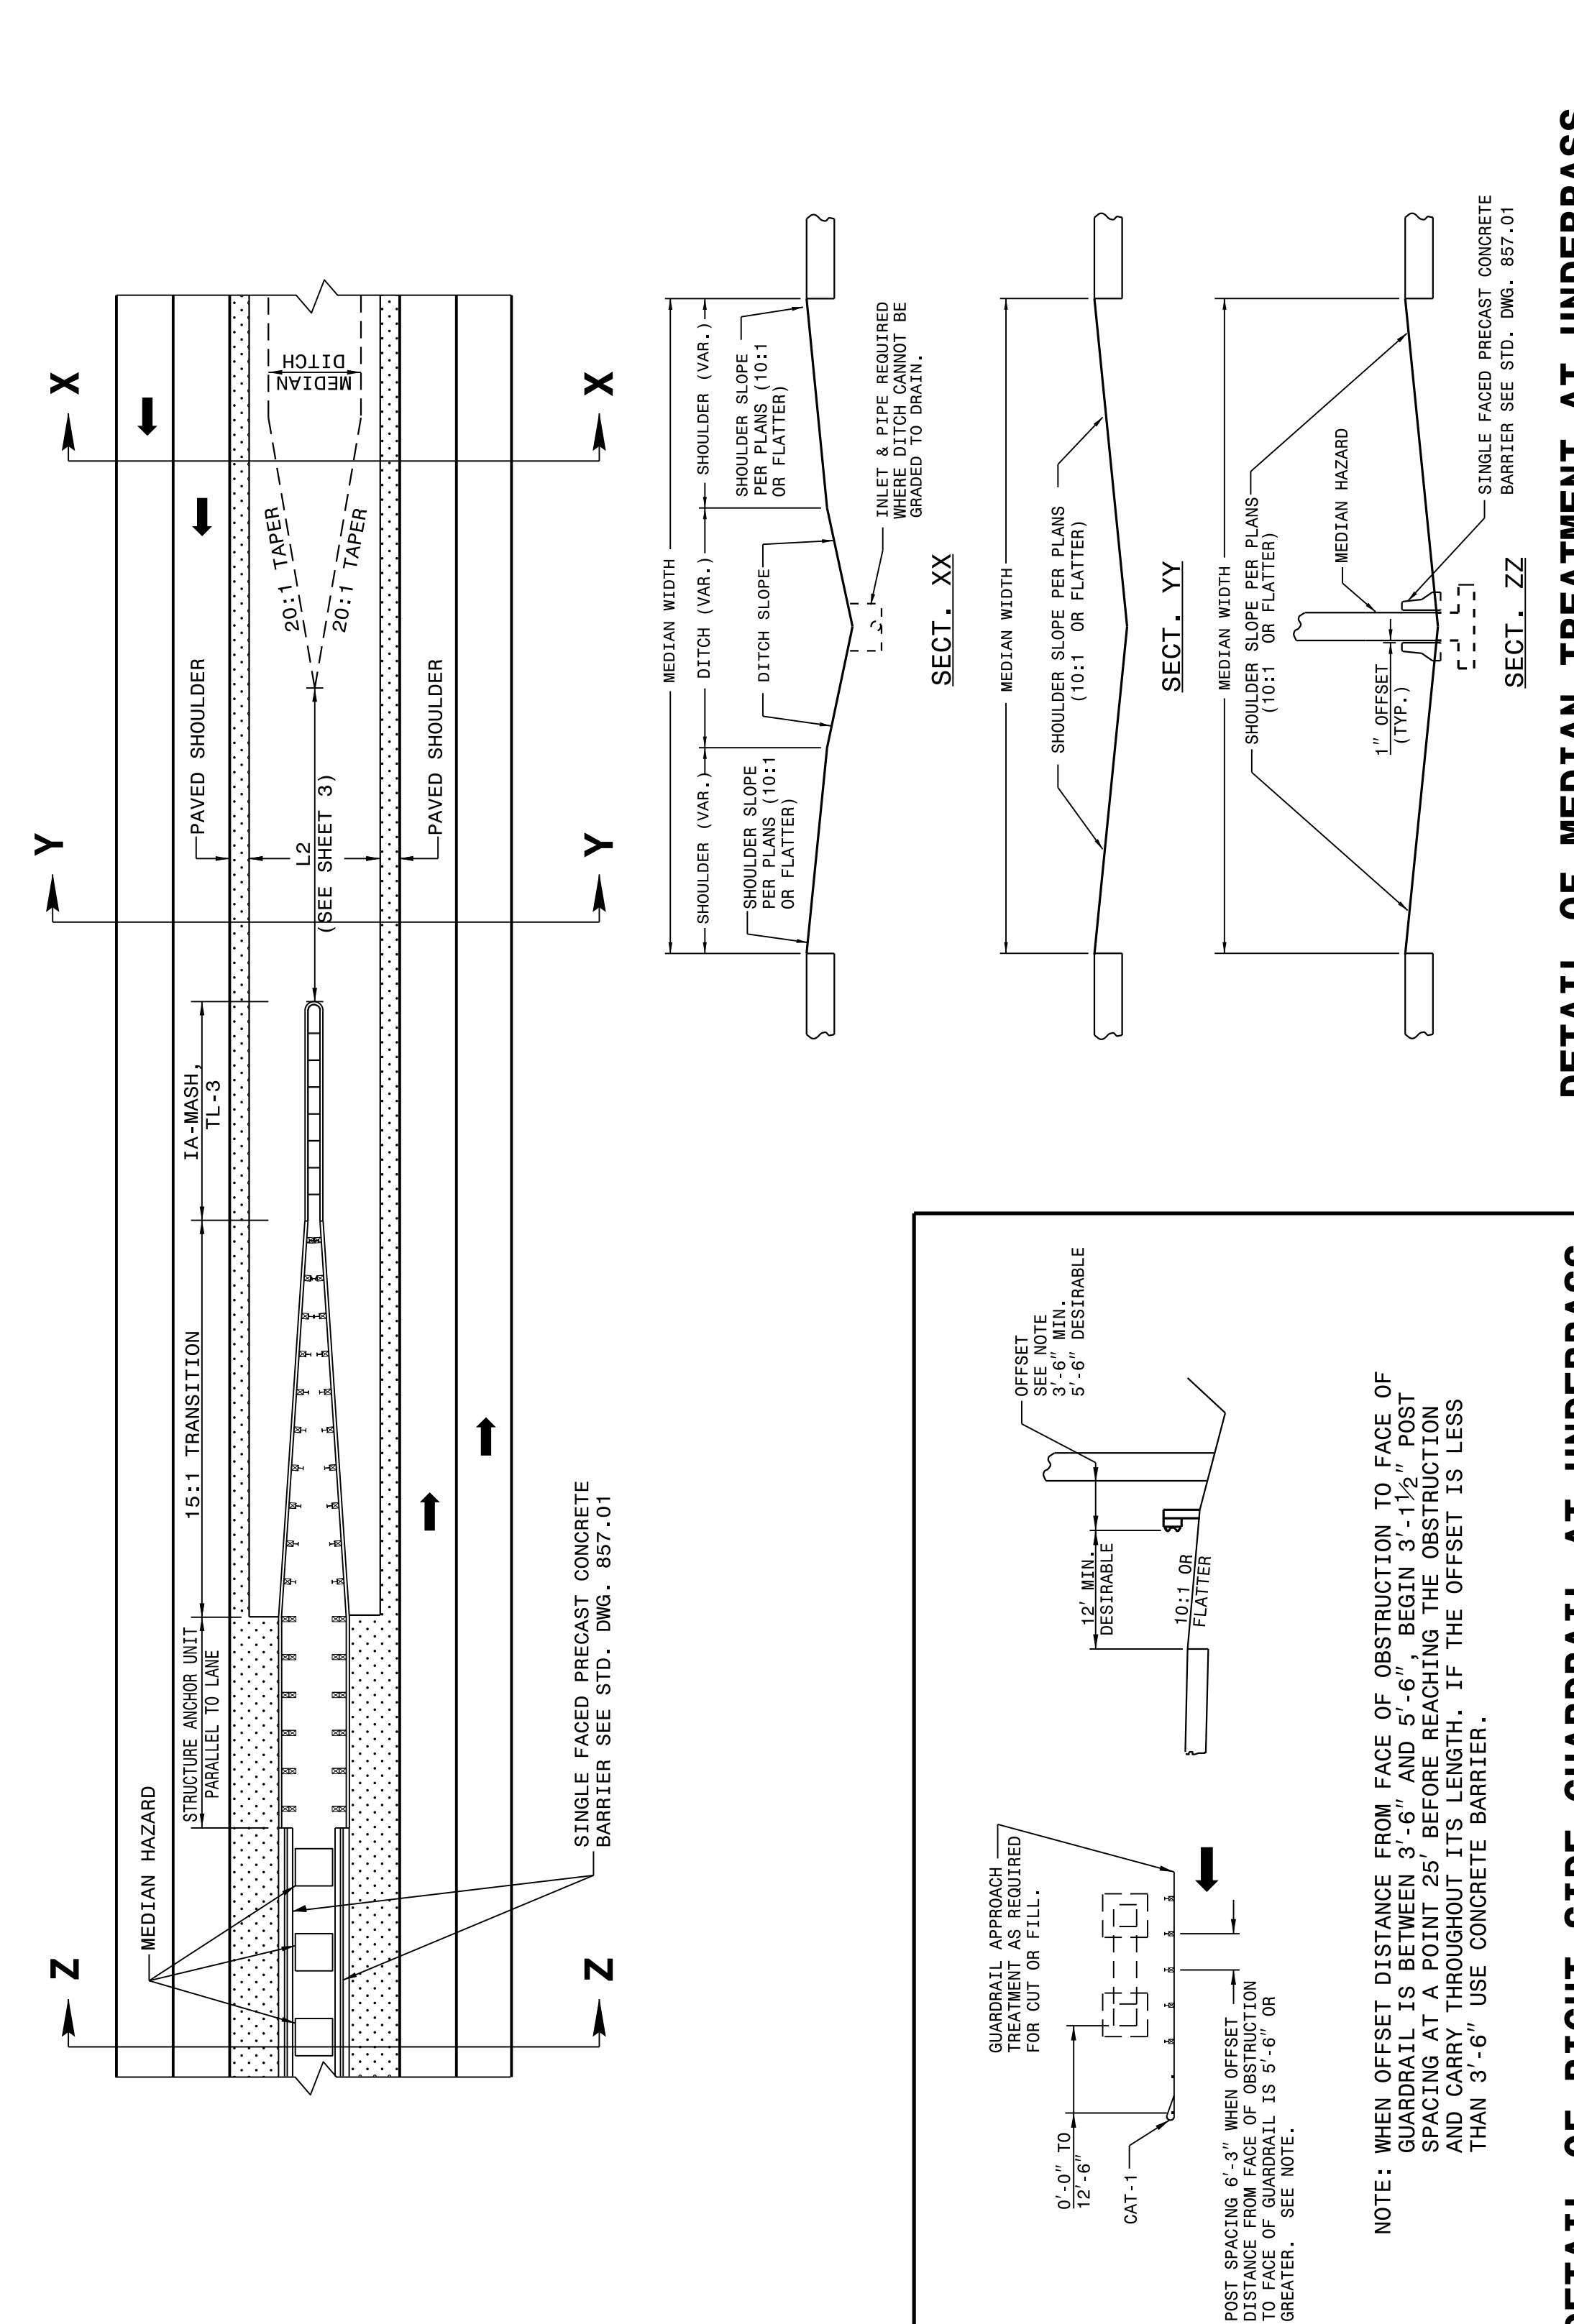

STATE OF NORTH CAROLINA DEPT. OF TRANSPORTATION DIVISION OF HIGHWAYS RALEIGH, N.C.

ROADWAY DETAIL DRAWING FOR GUARDRAIL PLACEMENT

SHEET 2 OF 11 862D01

STATE OF NORTH CAROLINA DEPT. OF TRANSPORTATION DIVISION OF HIGHWAYS RALEIGH, N.C.


ROADWAY DETAIL DRAWING FOR GUARDRAIL PLACEMENT

SHEET 2 OF 11 862D01

STATE OF NORTH CAROLINA DEPT. OF TRANSPORTATION DIVISION OF HIGHWAYS RALEIGH, N.C.

ROADWAY DETAIL DRAWING FOR GUARDRAIL PLACEMENT

SHEET 2 OF 11 862D01

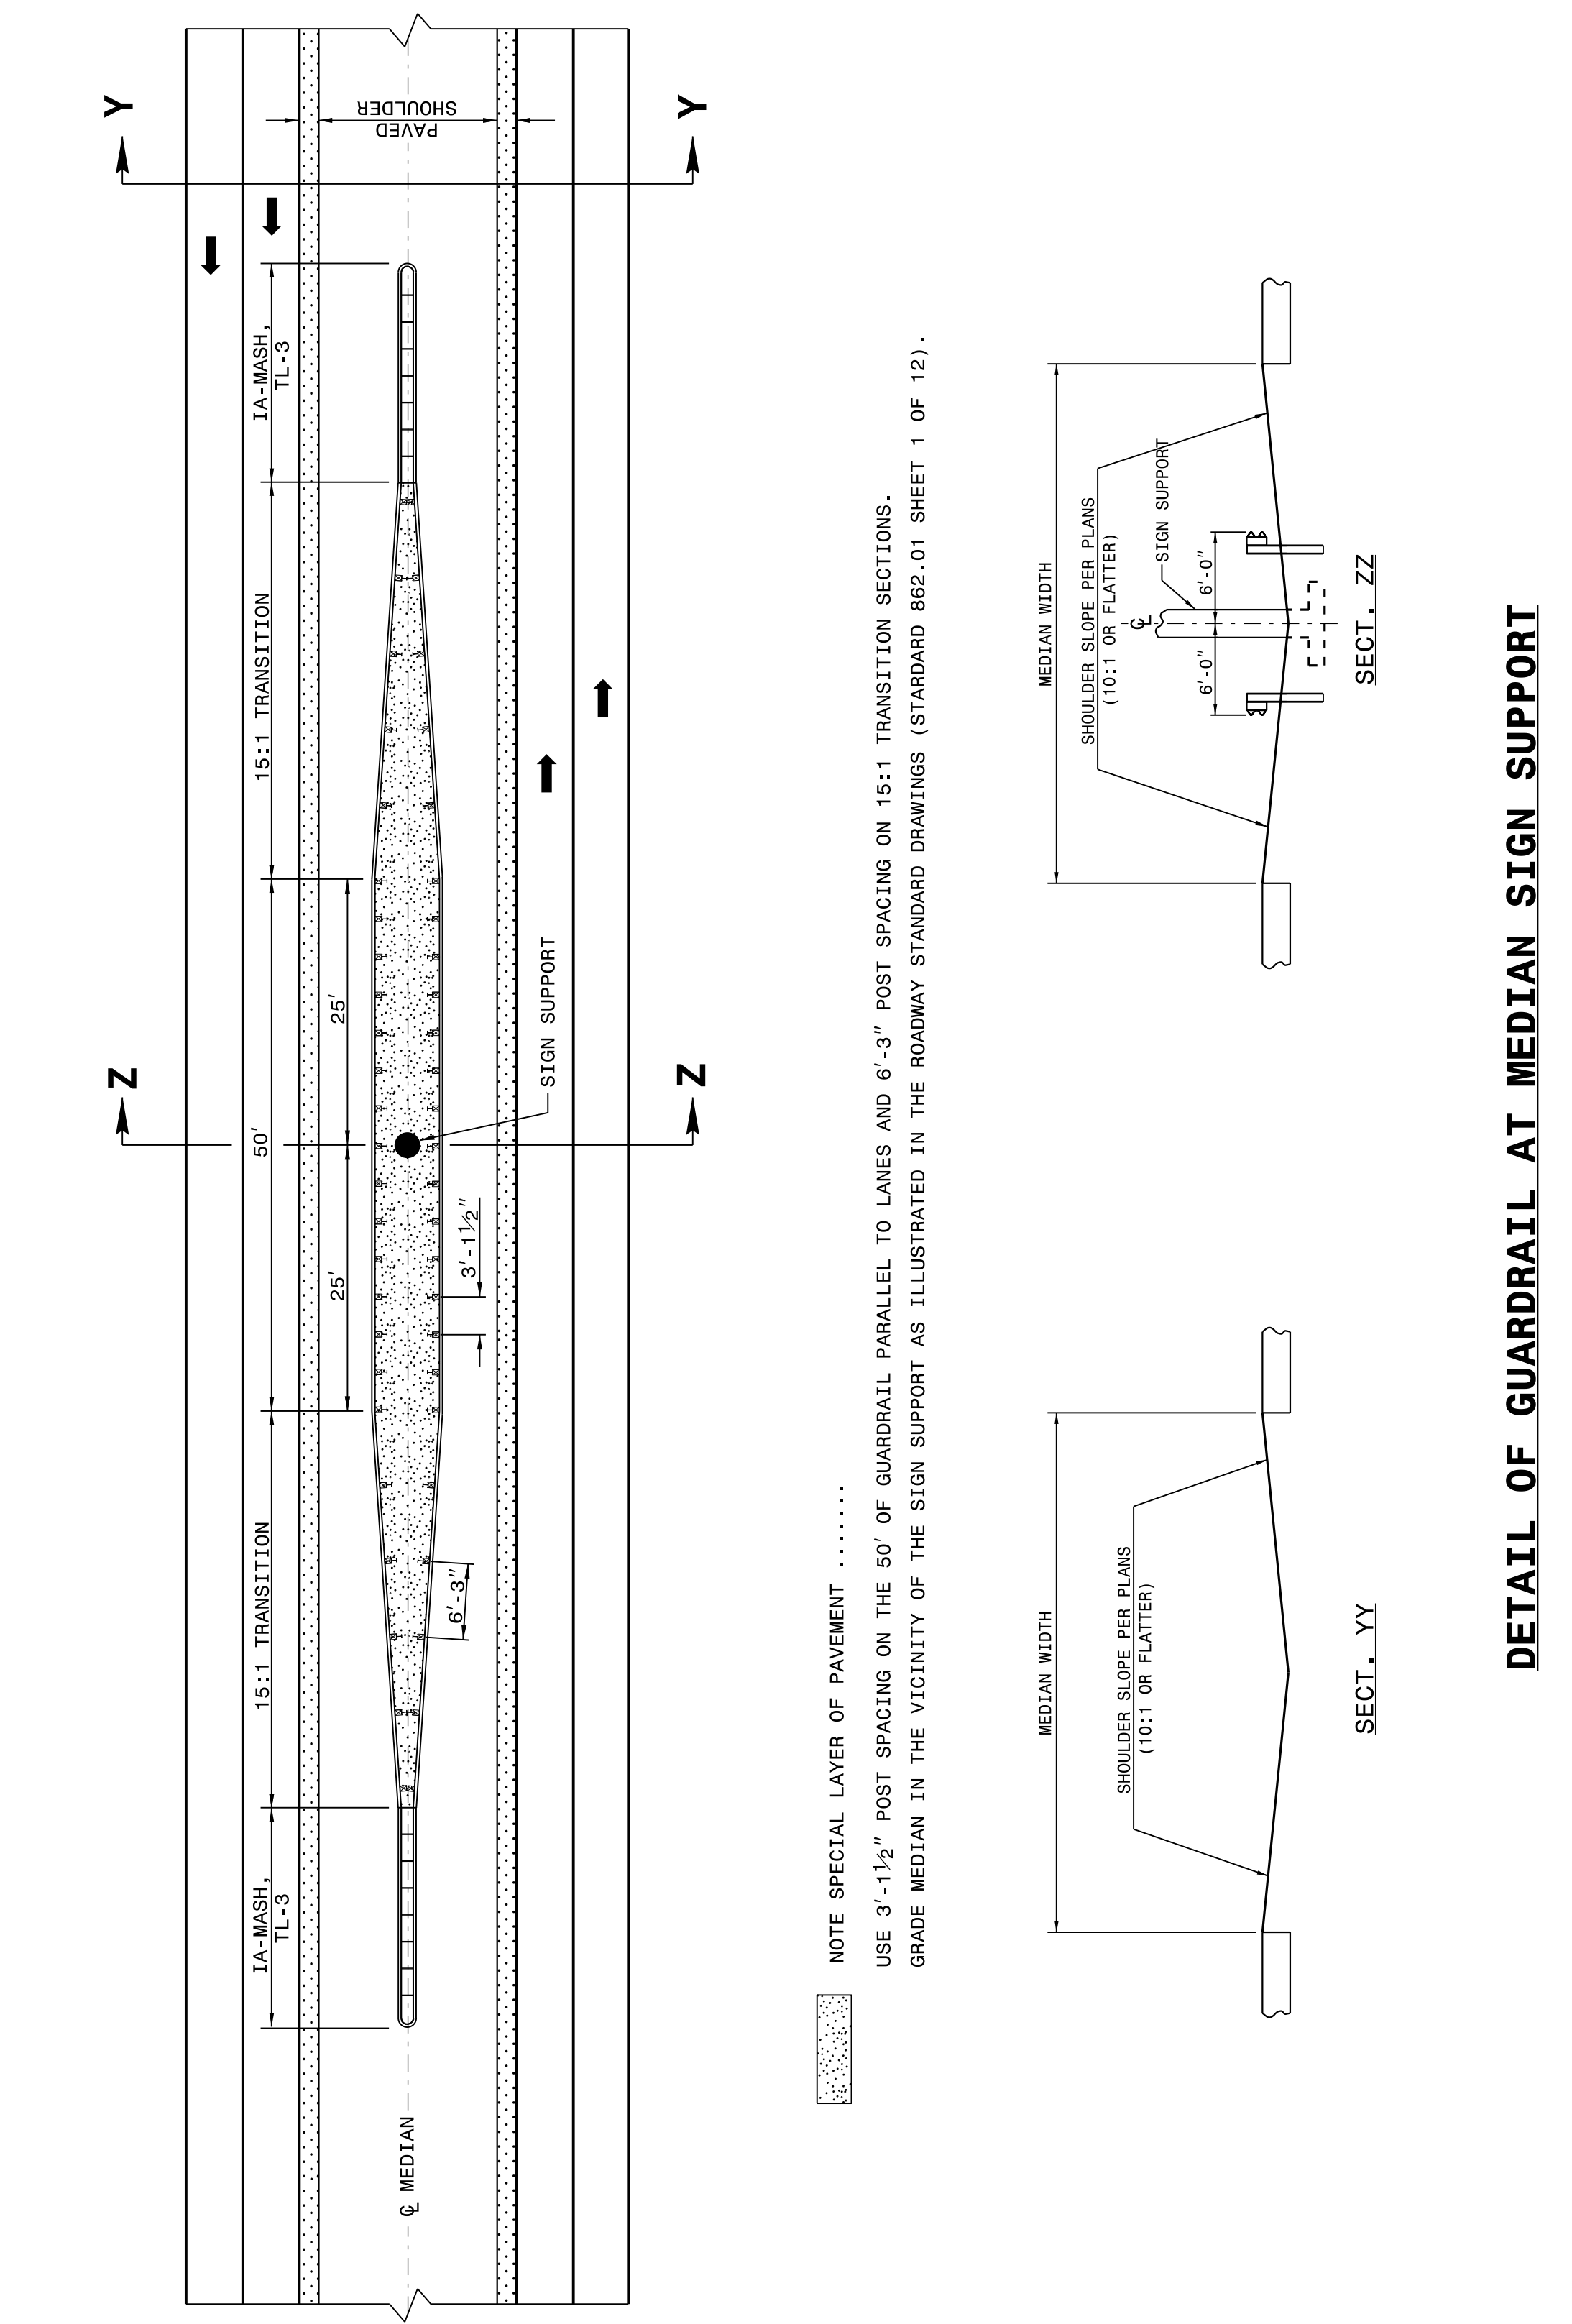


PROJECT REFERENCE NO. I-5878/I-5883/I-5986B	SHEET NO. 2C-4
--	-------------------

DOCUMENT NOT CONSIDERED FINAL UNLESS ALL SIGNATURES COMPLETED

**CONTRACT STANDARDS AND DEVELOPMENT UNIT**  
Office 919-707-6950 FAX 919-250-4119

**SEE TITLE BLOCK**

ORIGINAL BY: J HOWERTON DATE: 08-23-18  
 MODIFIED BY: DATE:  
 CHECKED BY: DATE:  
 FILE SPEC.: DATE:

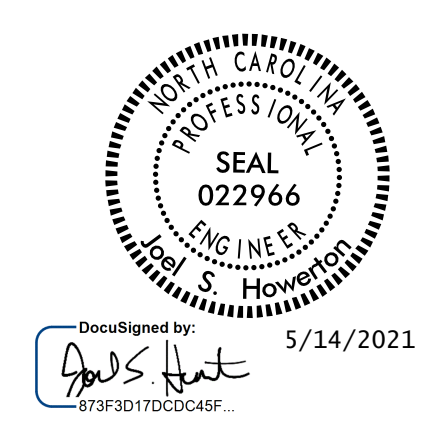

DocuSigned by: J Howerton 5/14/2021