


I3-AUG-2018 09:00 S:\Contracts\Contractors\Special Details\Jhewerton\840d35 TB01 Up to 54in.dgn Jhewerton AT_CSD-292595

STATE OF NORTH CAROLINA
DEPT. OF TRANSPORTATION
DIVISION OF HIGHWAYS
RALEIGH, N.C.

ENGLISH DETAIL DRAWING FOR
TRAFFIC BEARING GRATED INLET
FOR PIPES UP TO 54"

SHEET 1 OF 2
840D35

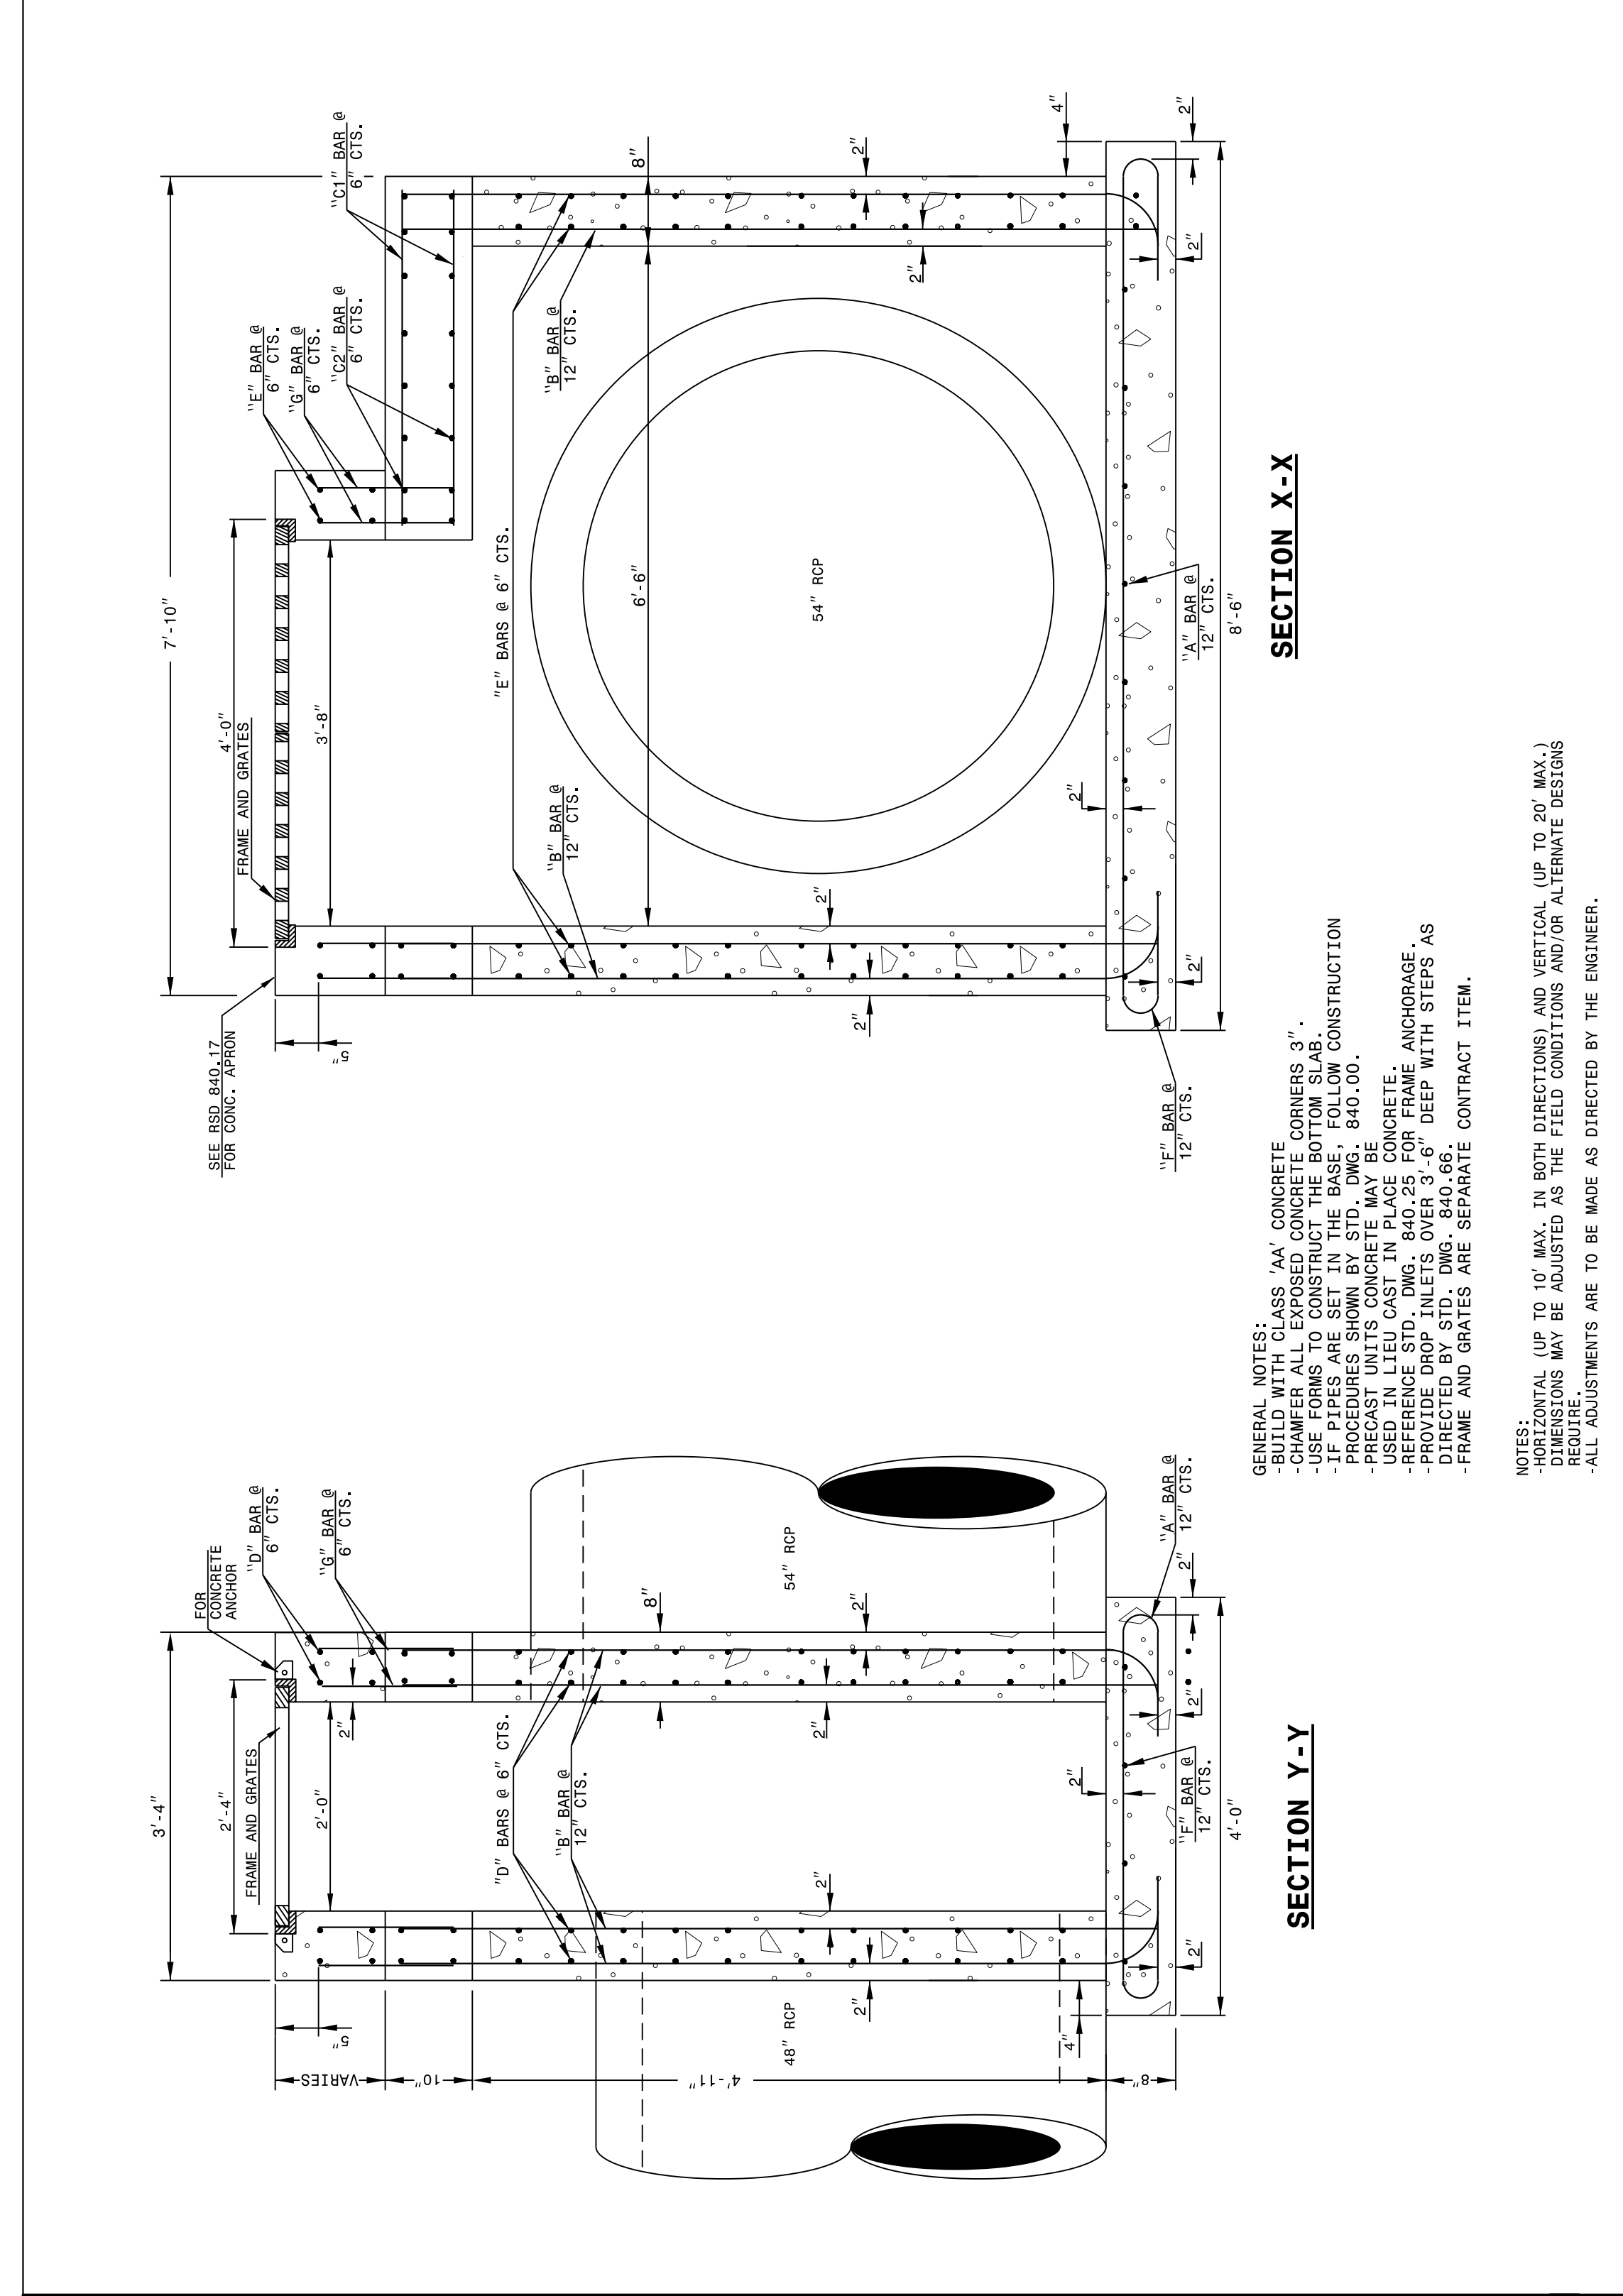

STATE OF NORTH CAROLINA
DEPT. OF TRANSPORTATION
DIVISION OF HIGHWAYS
RALEIGH, N.C.

ENGLISH DETAIL DRAWING FOR
TRAFFIC BEARING GRATED INLET
FOR PIPES UP TO 54"

SHEET 1 OF 2
840D35

SECTION Y-Y

SECTION X-X


GENERAL NOTES:
 -BUILD WITH CLASS 'AA' CONCRETE
 -CHAMFER ALL EXPOSED CONCRETE CORNERS 3".
 -USE FORMS TO CONSTRUCT THE BOTTOM SLAB.
 -PRECAST UNITS CONCRETE MAY BE USED IN LIEU CAST IN PLACE CONCRETE.
 -REFERENCE STD. DWG. 840.25 FOR FRAME ANCHORAGE.
 -FRAME AND GRATES ARE SEPARATE CONTRACT ITEM.

NOTES:
 -HORIZONTAL UP TO 10' MAX. IN BOTH DIRECTIONS AND VERTICAL (UP TO 20' MAX.) DIMENSIONS MAY BE ADJUSTED AS THE FIELD CONDITIONS AND/OR ALTERNATE DESIGNS REQUIRE.
 -ALL ADJUSTMENTS ARE TO BE MADE AS DIRECTED BY THE ENGINEER.

STATE OF NORTH CAROLINA
DEPT. OF TRANSPORTATION
DIVISION OF HIGHWAYS
RALEIGH, N.C.

ENGLISH DETAIL DRAWING FOR
TRAFFIC BEARING GRATED INLET
FOR PIPES UP TO 54"

SHEET 2 OF 2
840D35

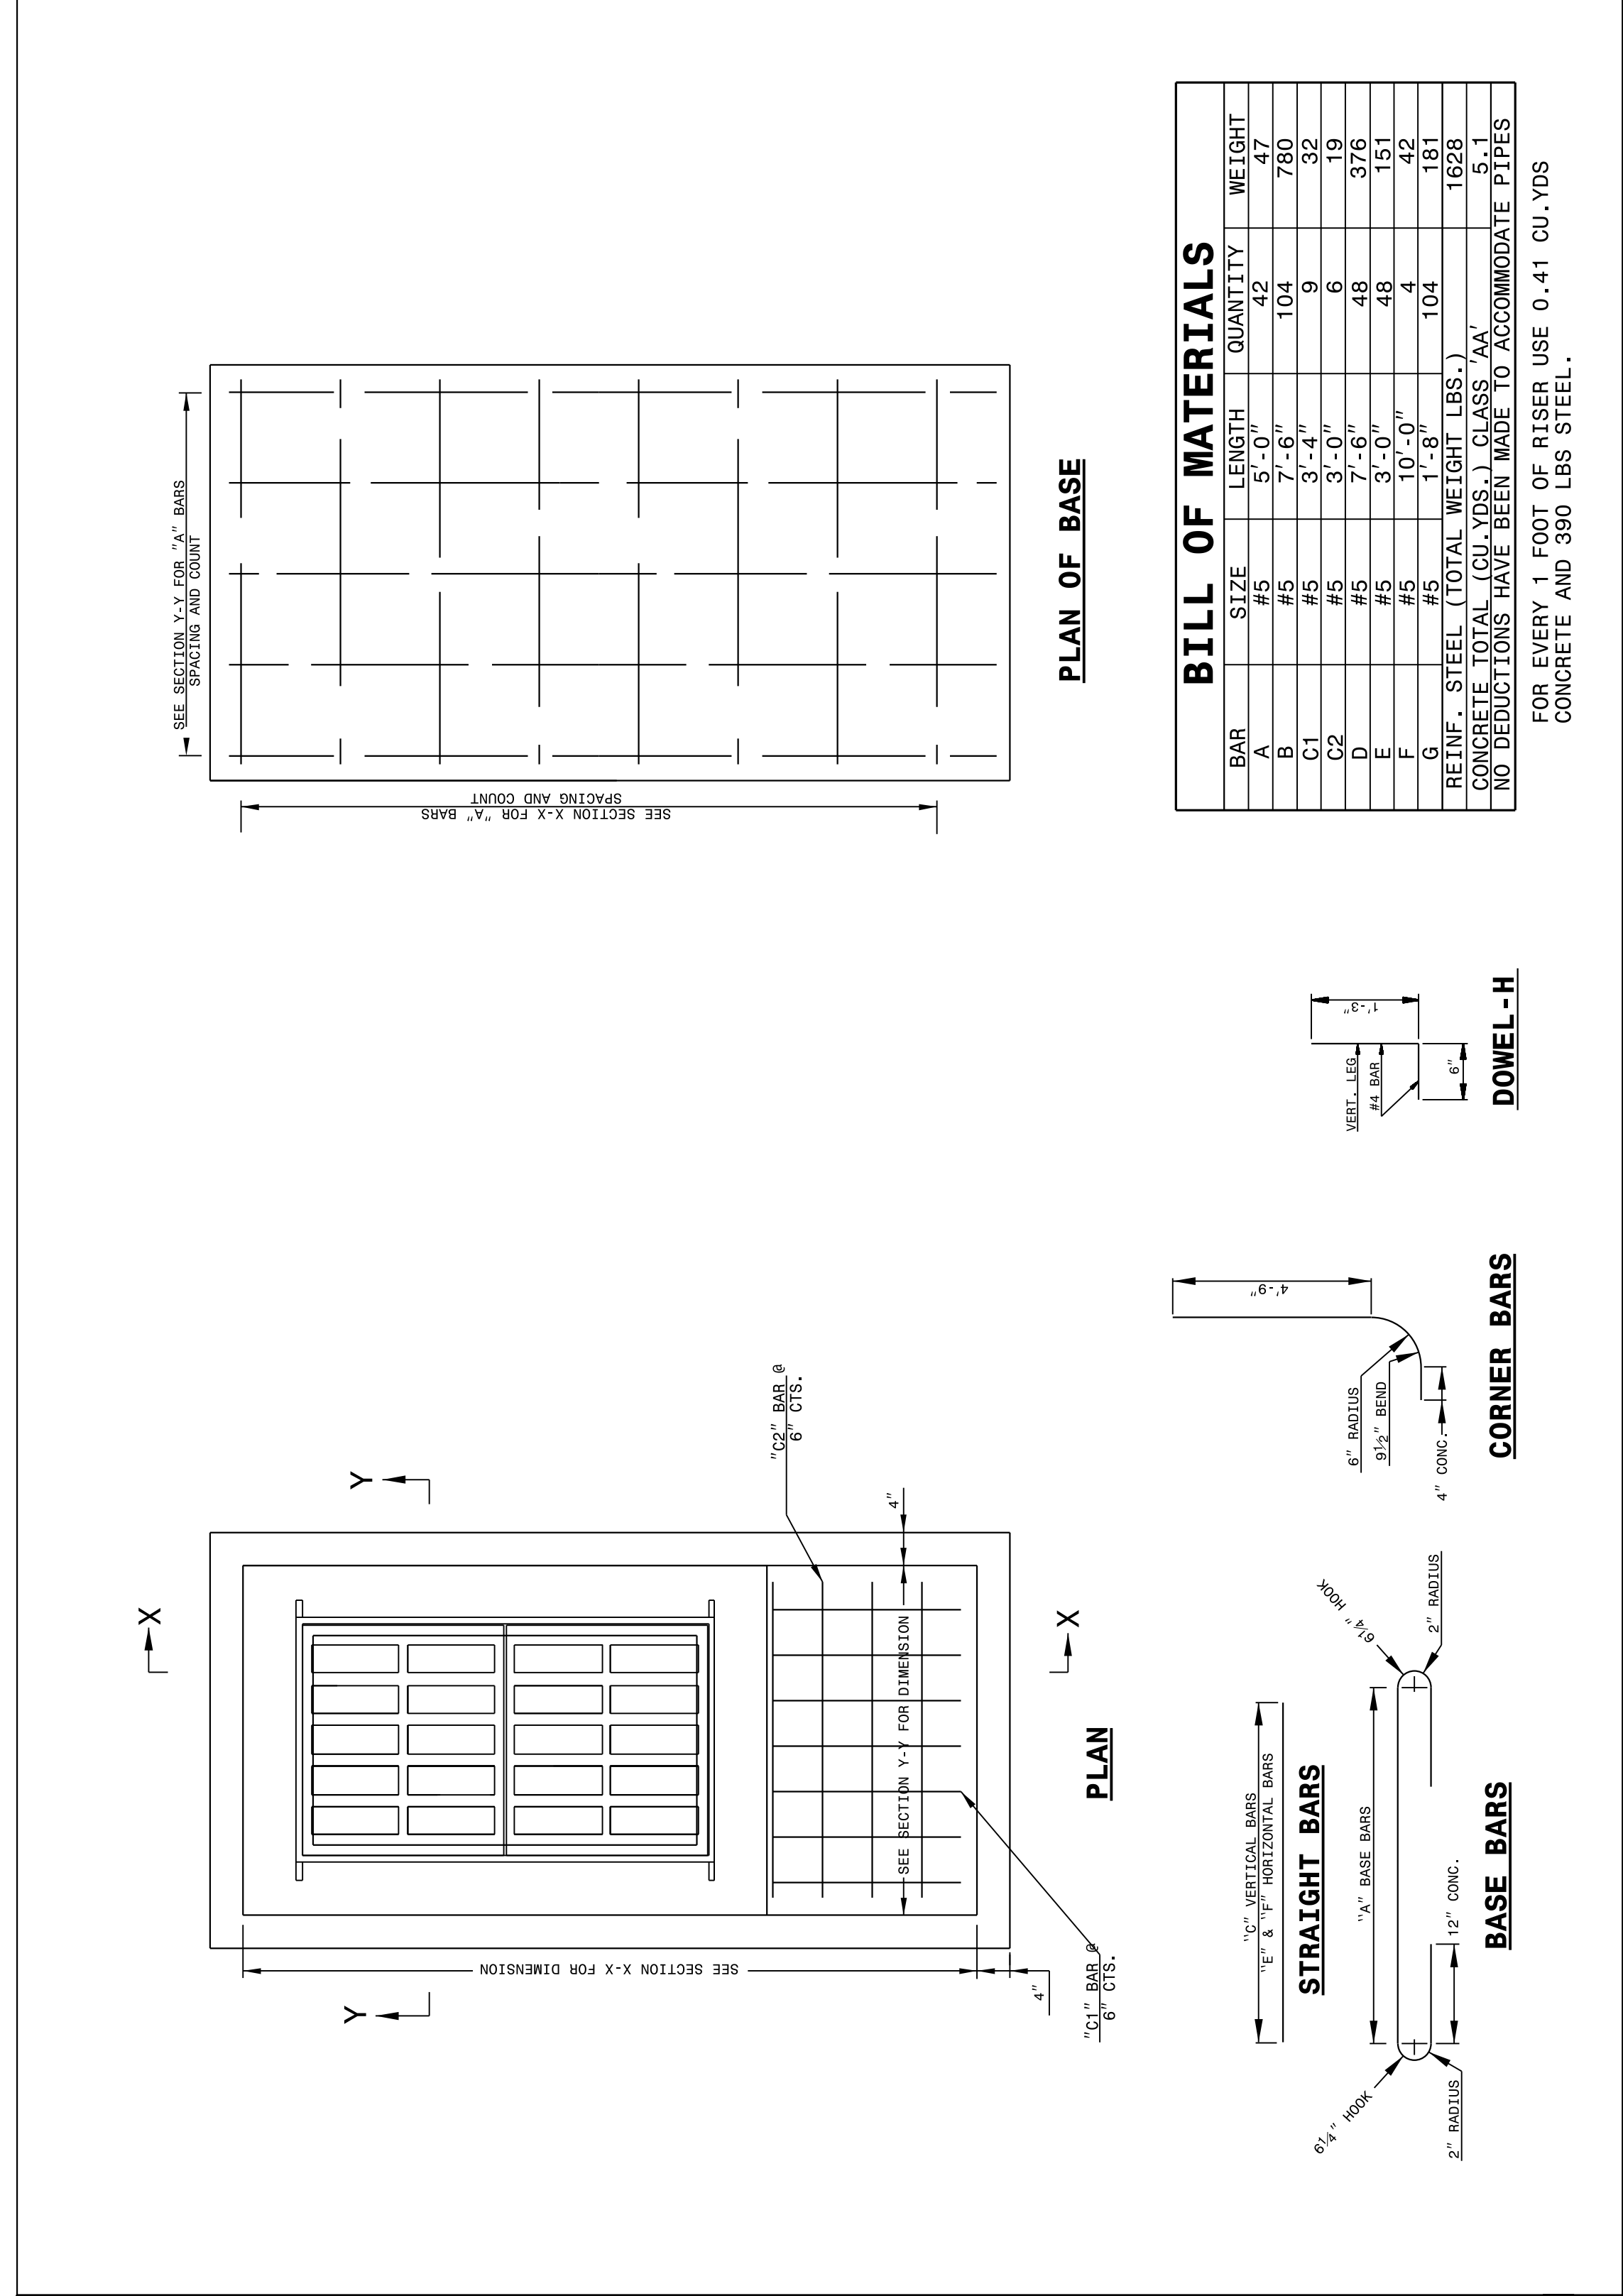

STATE OF NORTH CAROLINA
DEPT. OF TRANSPORTATION
DIVISION OF HIGHWAYS
RALEIGH, N.C.



ENGLISH DETAIL DRAWING FOR
TRAFFIC BEARING GRATED INLET
FOR PIPES UP TO 54"

SHEET 2 OF 2
840D35

BILL OF MATERIALS

BAR	SIZE	LENGTH	QUANTITY	WEIGHT
CONCRETE TOTAL (CU. YDS.) CLASS 'AA'				5.1
NO DEDUCTIONS HAVE BEEN MADE TO ACCOMMODATE PIPES				

FOR EVERY 1 FOOT OF RISER USE 0.41 CU. YDS CONCRETE AND 390 LBS STEEL.

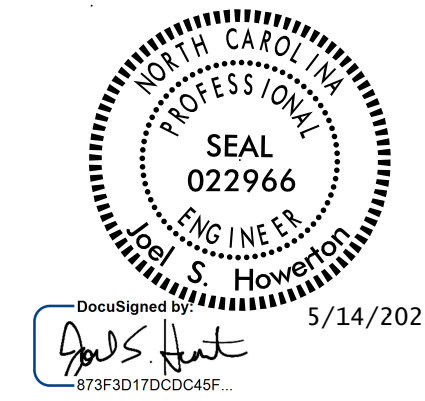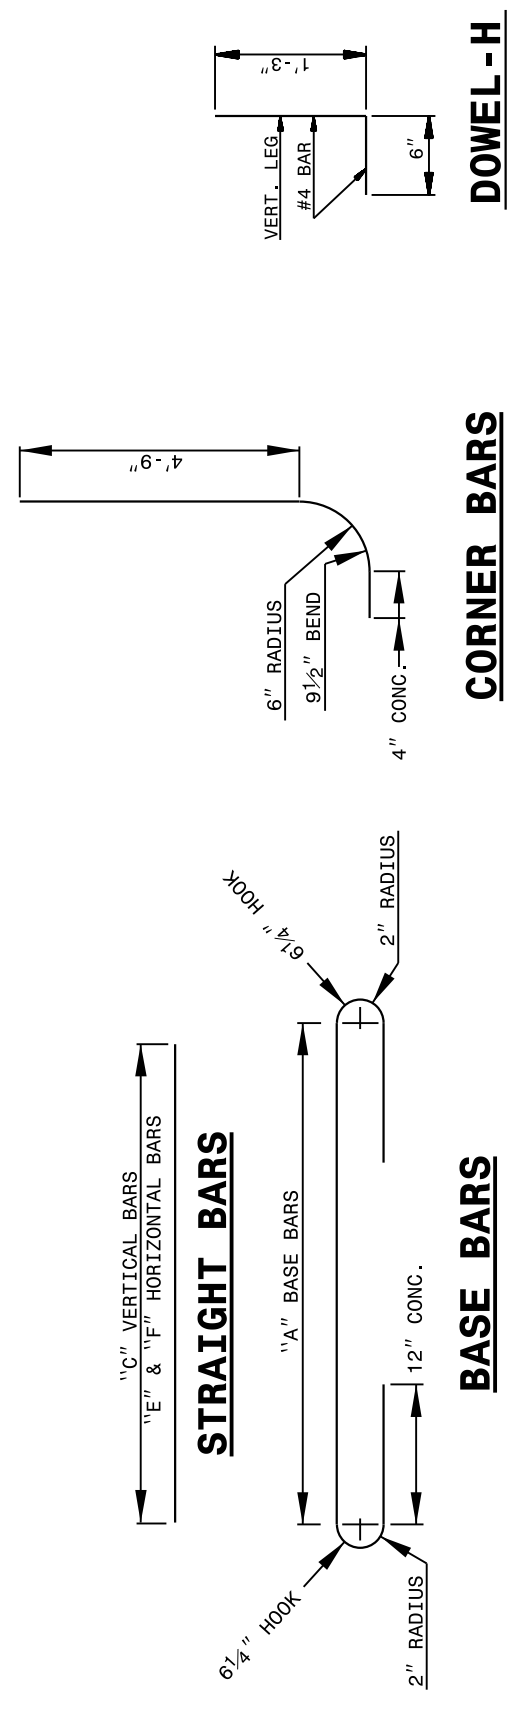

DocuSigned by:
5/14/2021

DOCUMENT NOT CONSIDERED FINAL
UNLESS ALL SIGNATURES COMPLETED

CONTRACT STANDARDS AND DEVELOPMENT UNIT
Office 919-707-6950 FAX 919-250-4119

SEE PLATE FOR TITLE

ORIGINAL BY: K. KEMPF DATE: 03-03-2015
 MODIFIED BY: DATE:
 CHECKED BY: DATE:
 FILE SPEC.: jhewerton/840d35 TB01 Up to 54in.dgn