


REVISIONS

-YTRPB-				-YTRPA-			




TEMPORARY DRAINAGE DETAIL FOR PHASED CONSTRUCTION

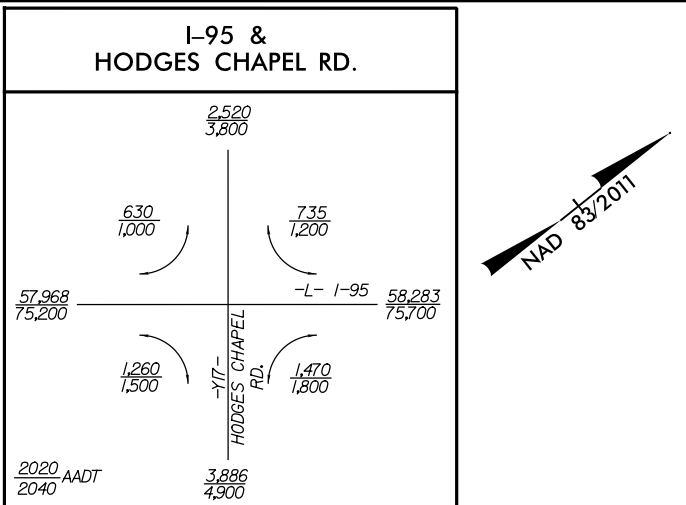


ROADWAY DESIGN ENGINEER
SAL 027373
INSA 027373
CARRIES SEAL
SEAL 1
02/23/2021

DOCUMENT NOT CONSIDERED FINAL
UNLESS ALL SIGNATURES COMPLETED

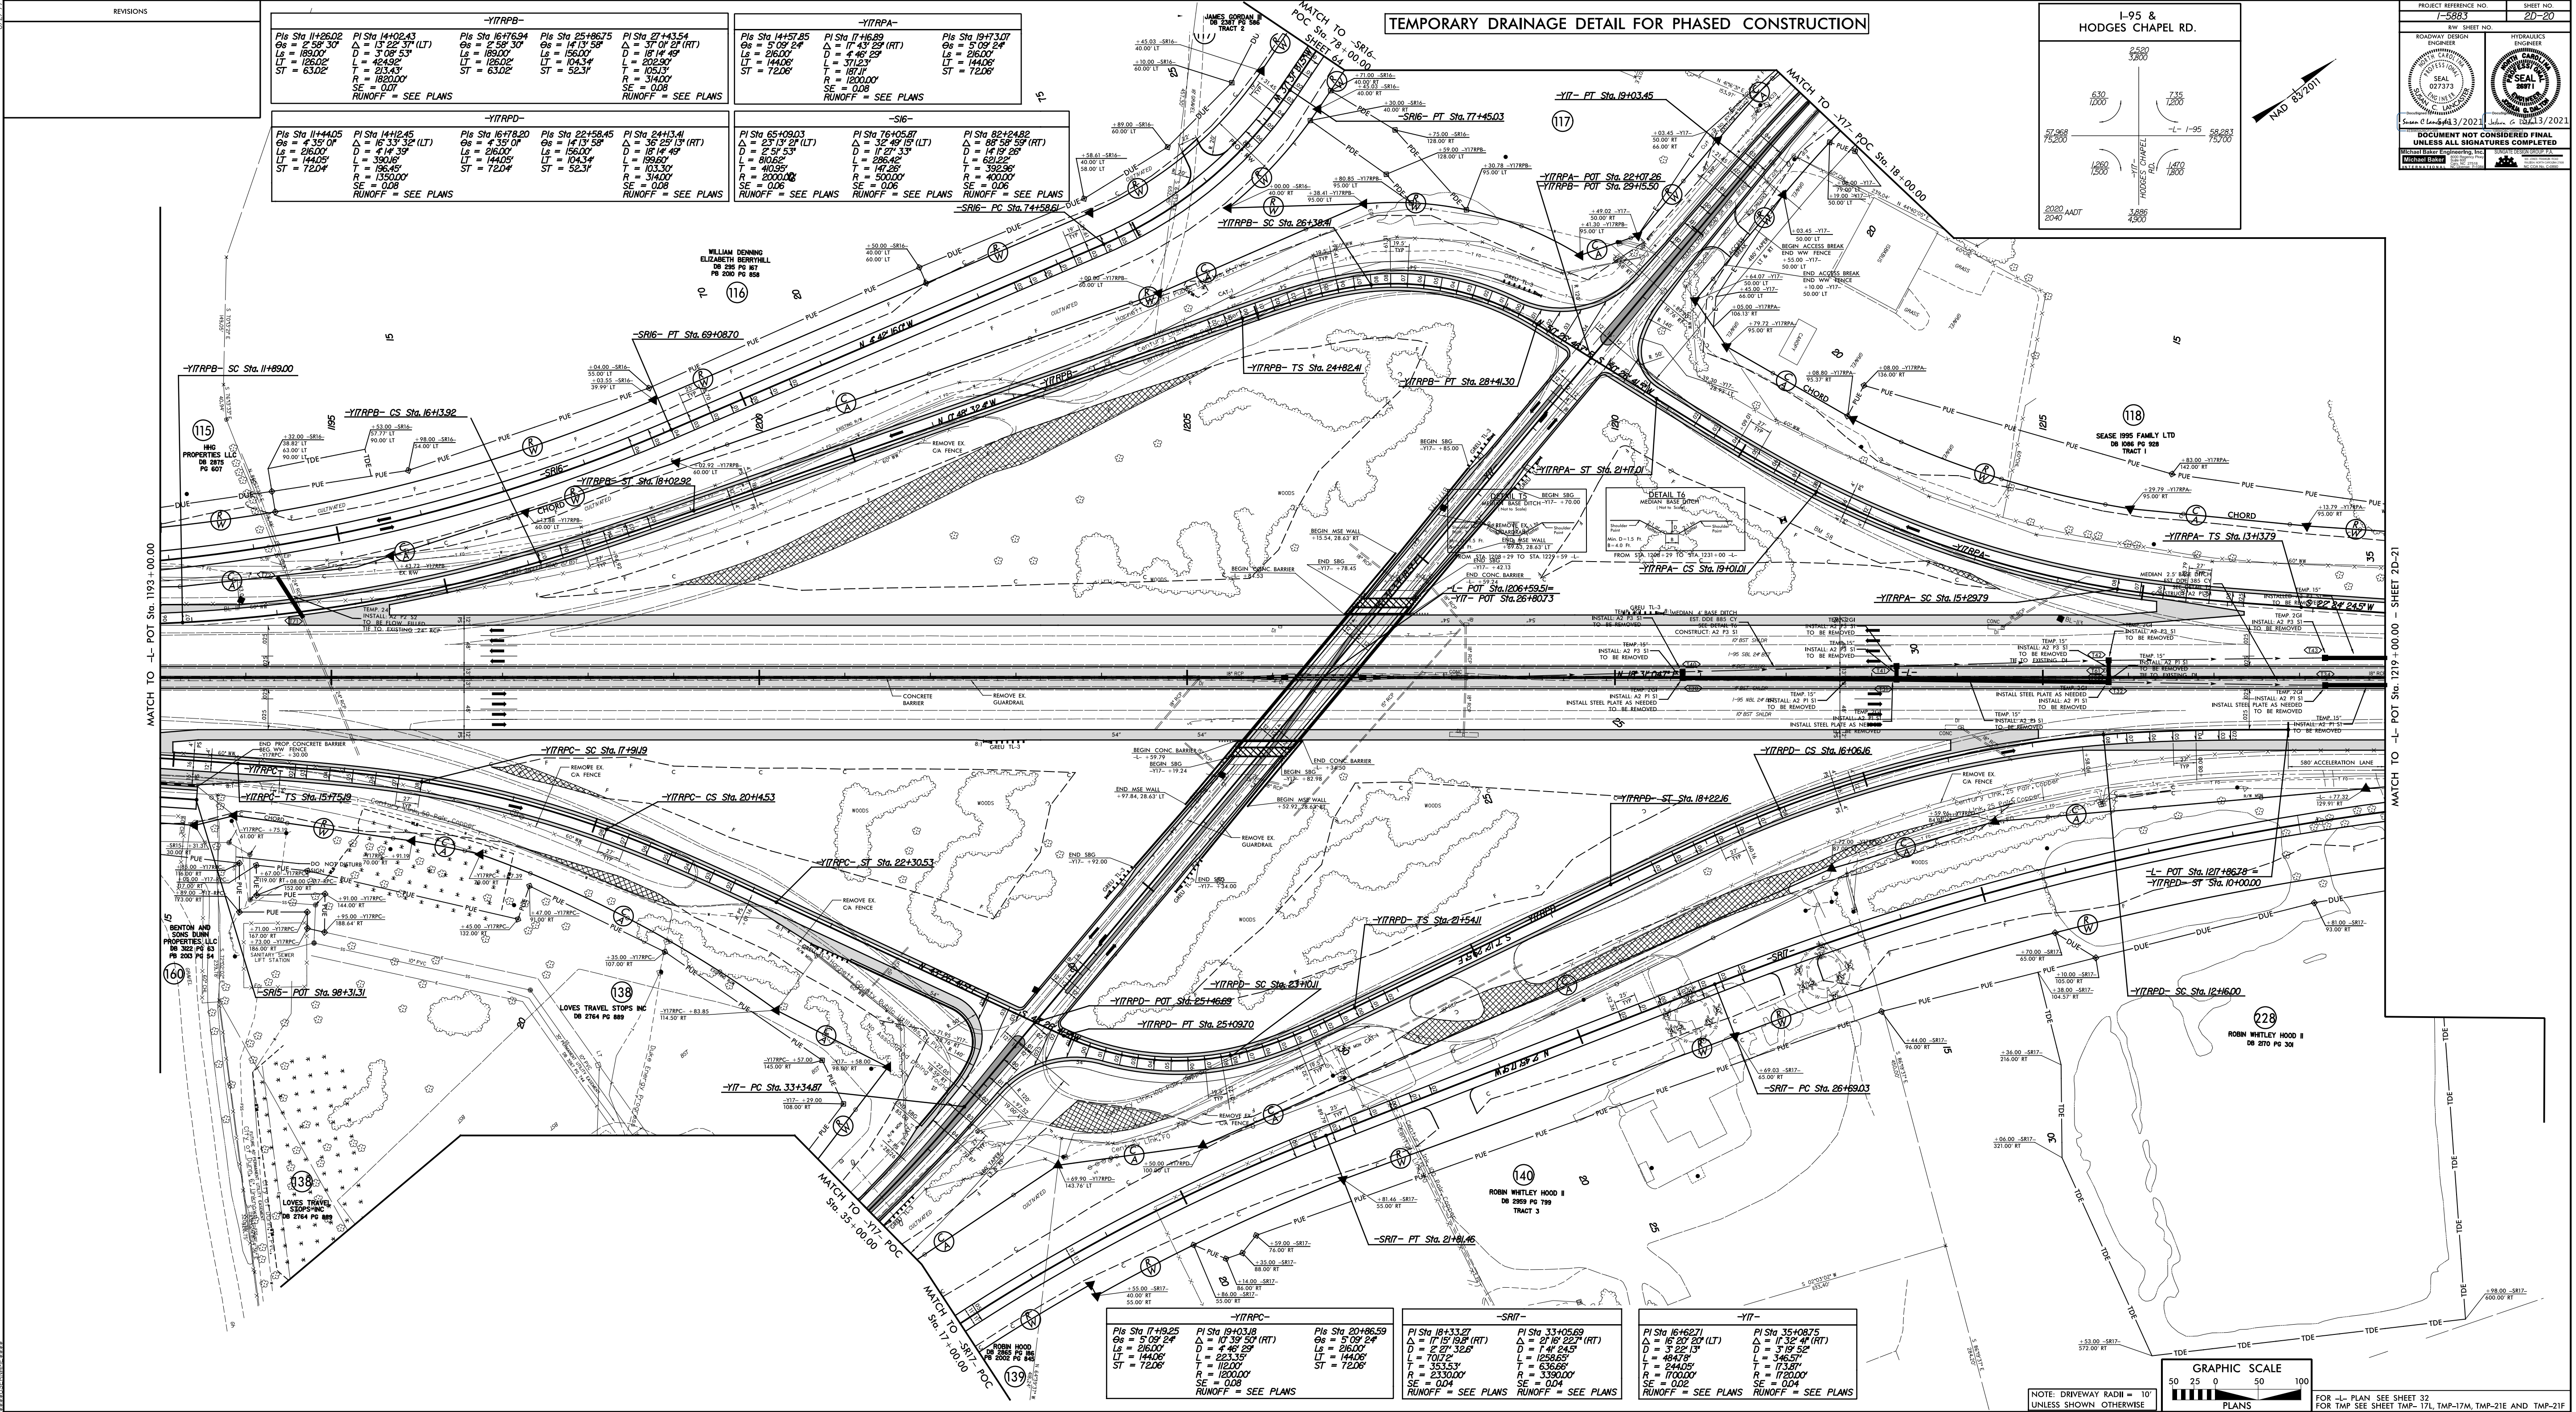

1. 11/11/2020
 2. 11/11/2020
