
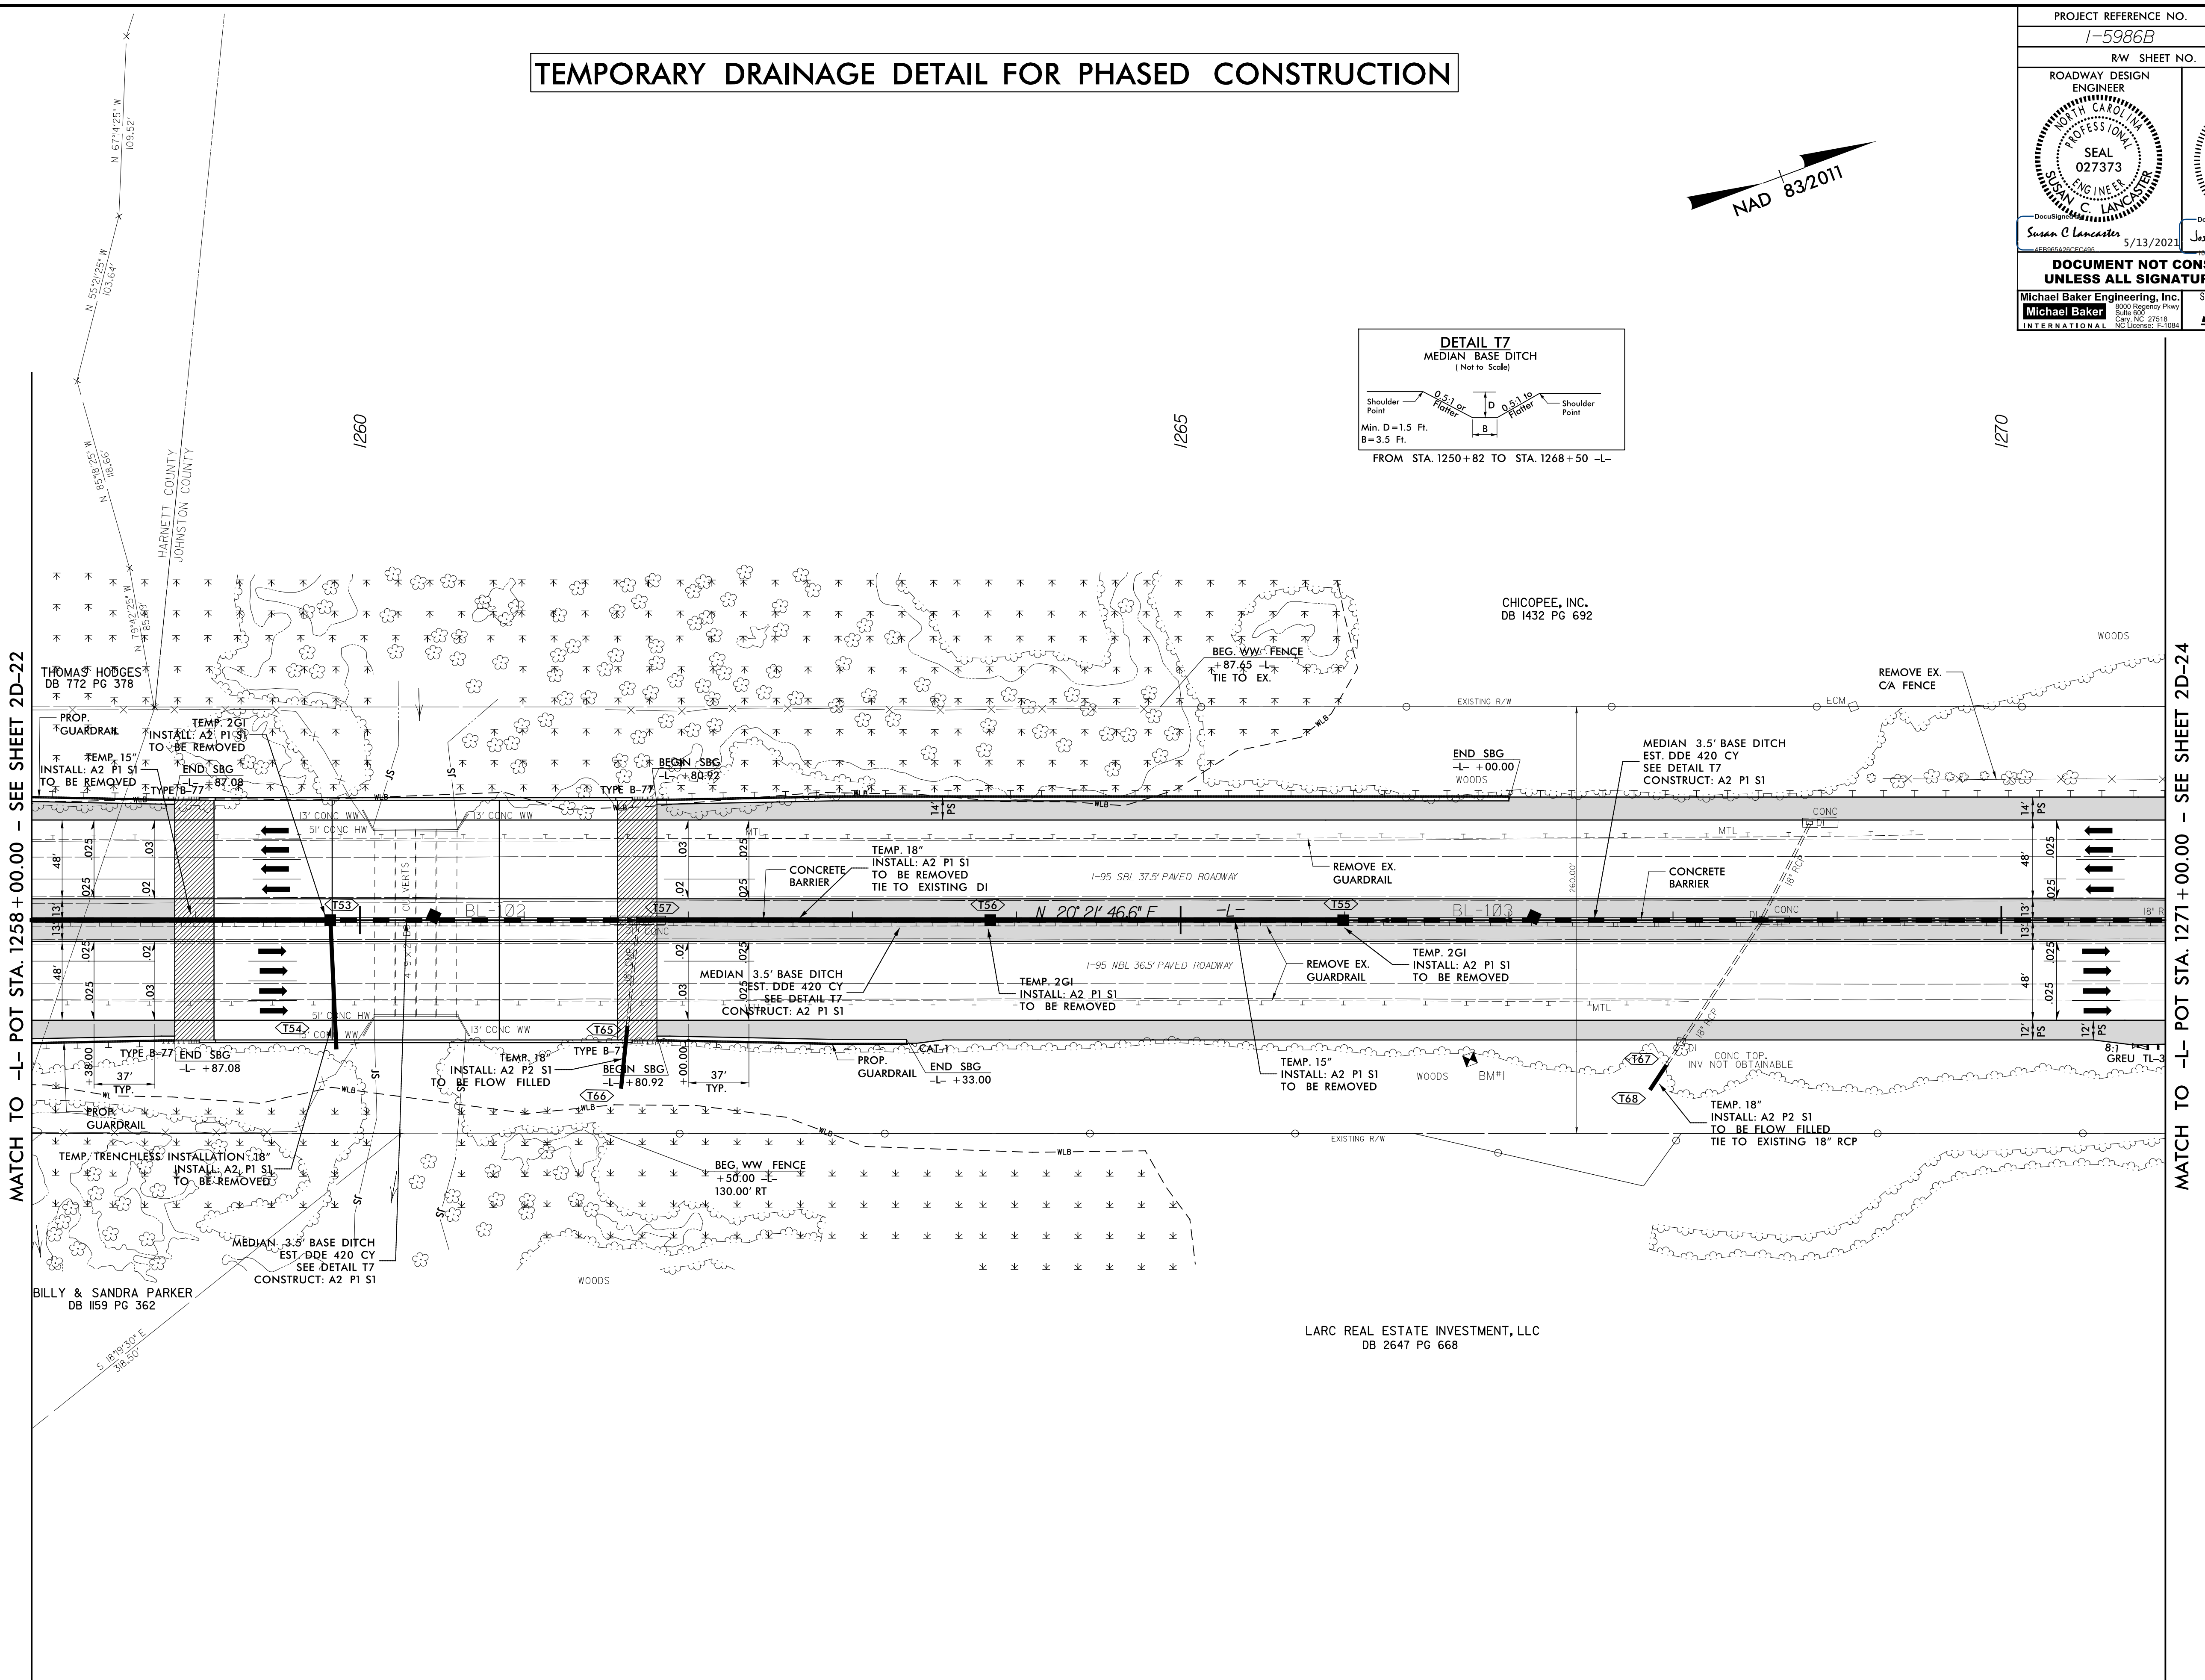
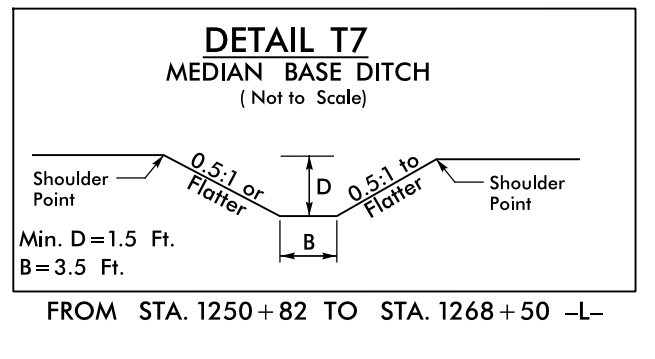


5/14/1999

TEMPORARY DRAINAGE DETAIL FOR PHASED CONSTRUCTION

PROJECT REFERENCE NO. 1-5986B		SHEET NO. 2D-23	
RW SHEET NO.			
ROADWAY DESIGN ENGINEER SUSAN C. LANCASTER SEAL 027373 NORTH CAROLINA PROFESSIONAL ENGINEER		HYDRAULICS ENGINEER JOSHUA G. DALTON SEAL 26971 NORTH CAROLINA PROFESSIONAL ENGINEER	
Susan C. Lancaster 5/13/2021		Joshua G. Dalton 5/13/2021	
DOCUMENT NOT CONSIDERED FINAL UNLESS ALL SIGNATURES COMPLETED			
Michael Baker Engineering, Inc. INTERNATIONAL		SUNGATE DESIGN GROUP, P.A.	

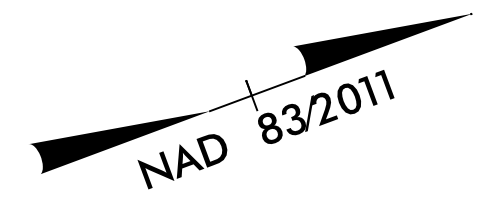

MATCH TO -L- POT STA. 1258+00.00 - SEE SHEET 2D-22

MATCH TO -L- POT STA. 1271+00.00 - SEE SHEET 2D-24

FOR -L- PLAN SEE SHEET 36
FOR TMP SEE SHEETS TMP-17P, TMP-17Q, TMP-19E AND TMP-19F

R:\P\29-MAR-2021\5131-5986B-Rdy-psh-2D-23.dgn