


PROJECT REFERENCE NO. 1-5878		SHEET NO. 22	
RW SHEET NO.			
ROADWAY DESIGN ENGINEER SUSAN C. LANCASTER SEAL 027373 NORTH CAROLINA PROFESSIONAL ENGINEER		HYDRAULICS ENGINEER JOSHUA G. DALTON SEAL 26971 NORTH CAROLINA PROFESSIONAL ENGINEER	
Susan C. Lancaster 5/13/2021		Joshua G. Dalton 5/12/2021	
DOCUMENT NOT CONSIDERED FINAL UNLESS ALL SIGNATURES COMPLETED			
Michael Baker Engineering, Inc. INTERNATIONAL		SUNGATE DESIGN GROUP, P.A.	

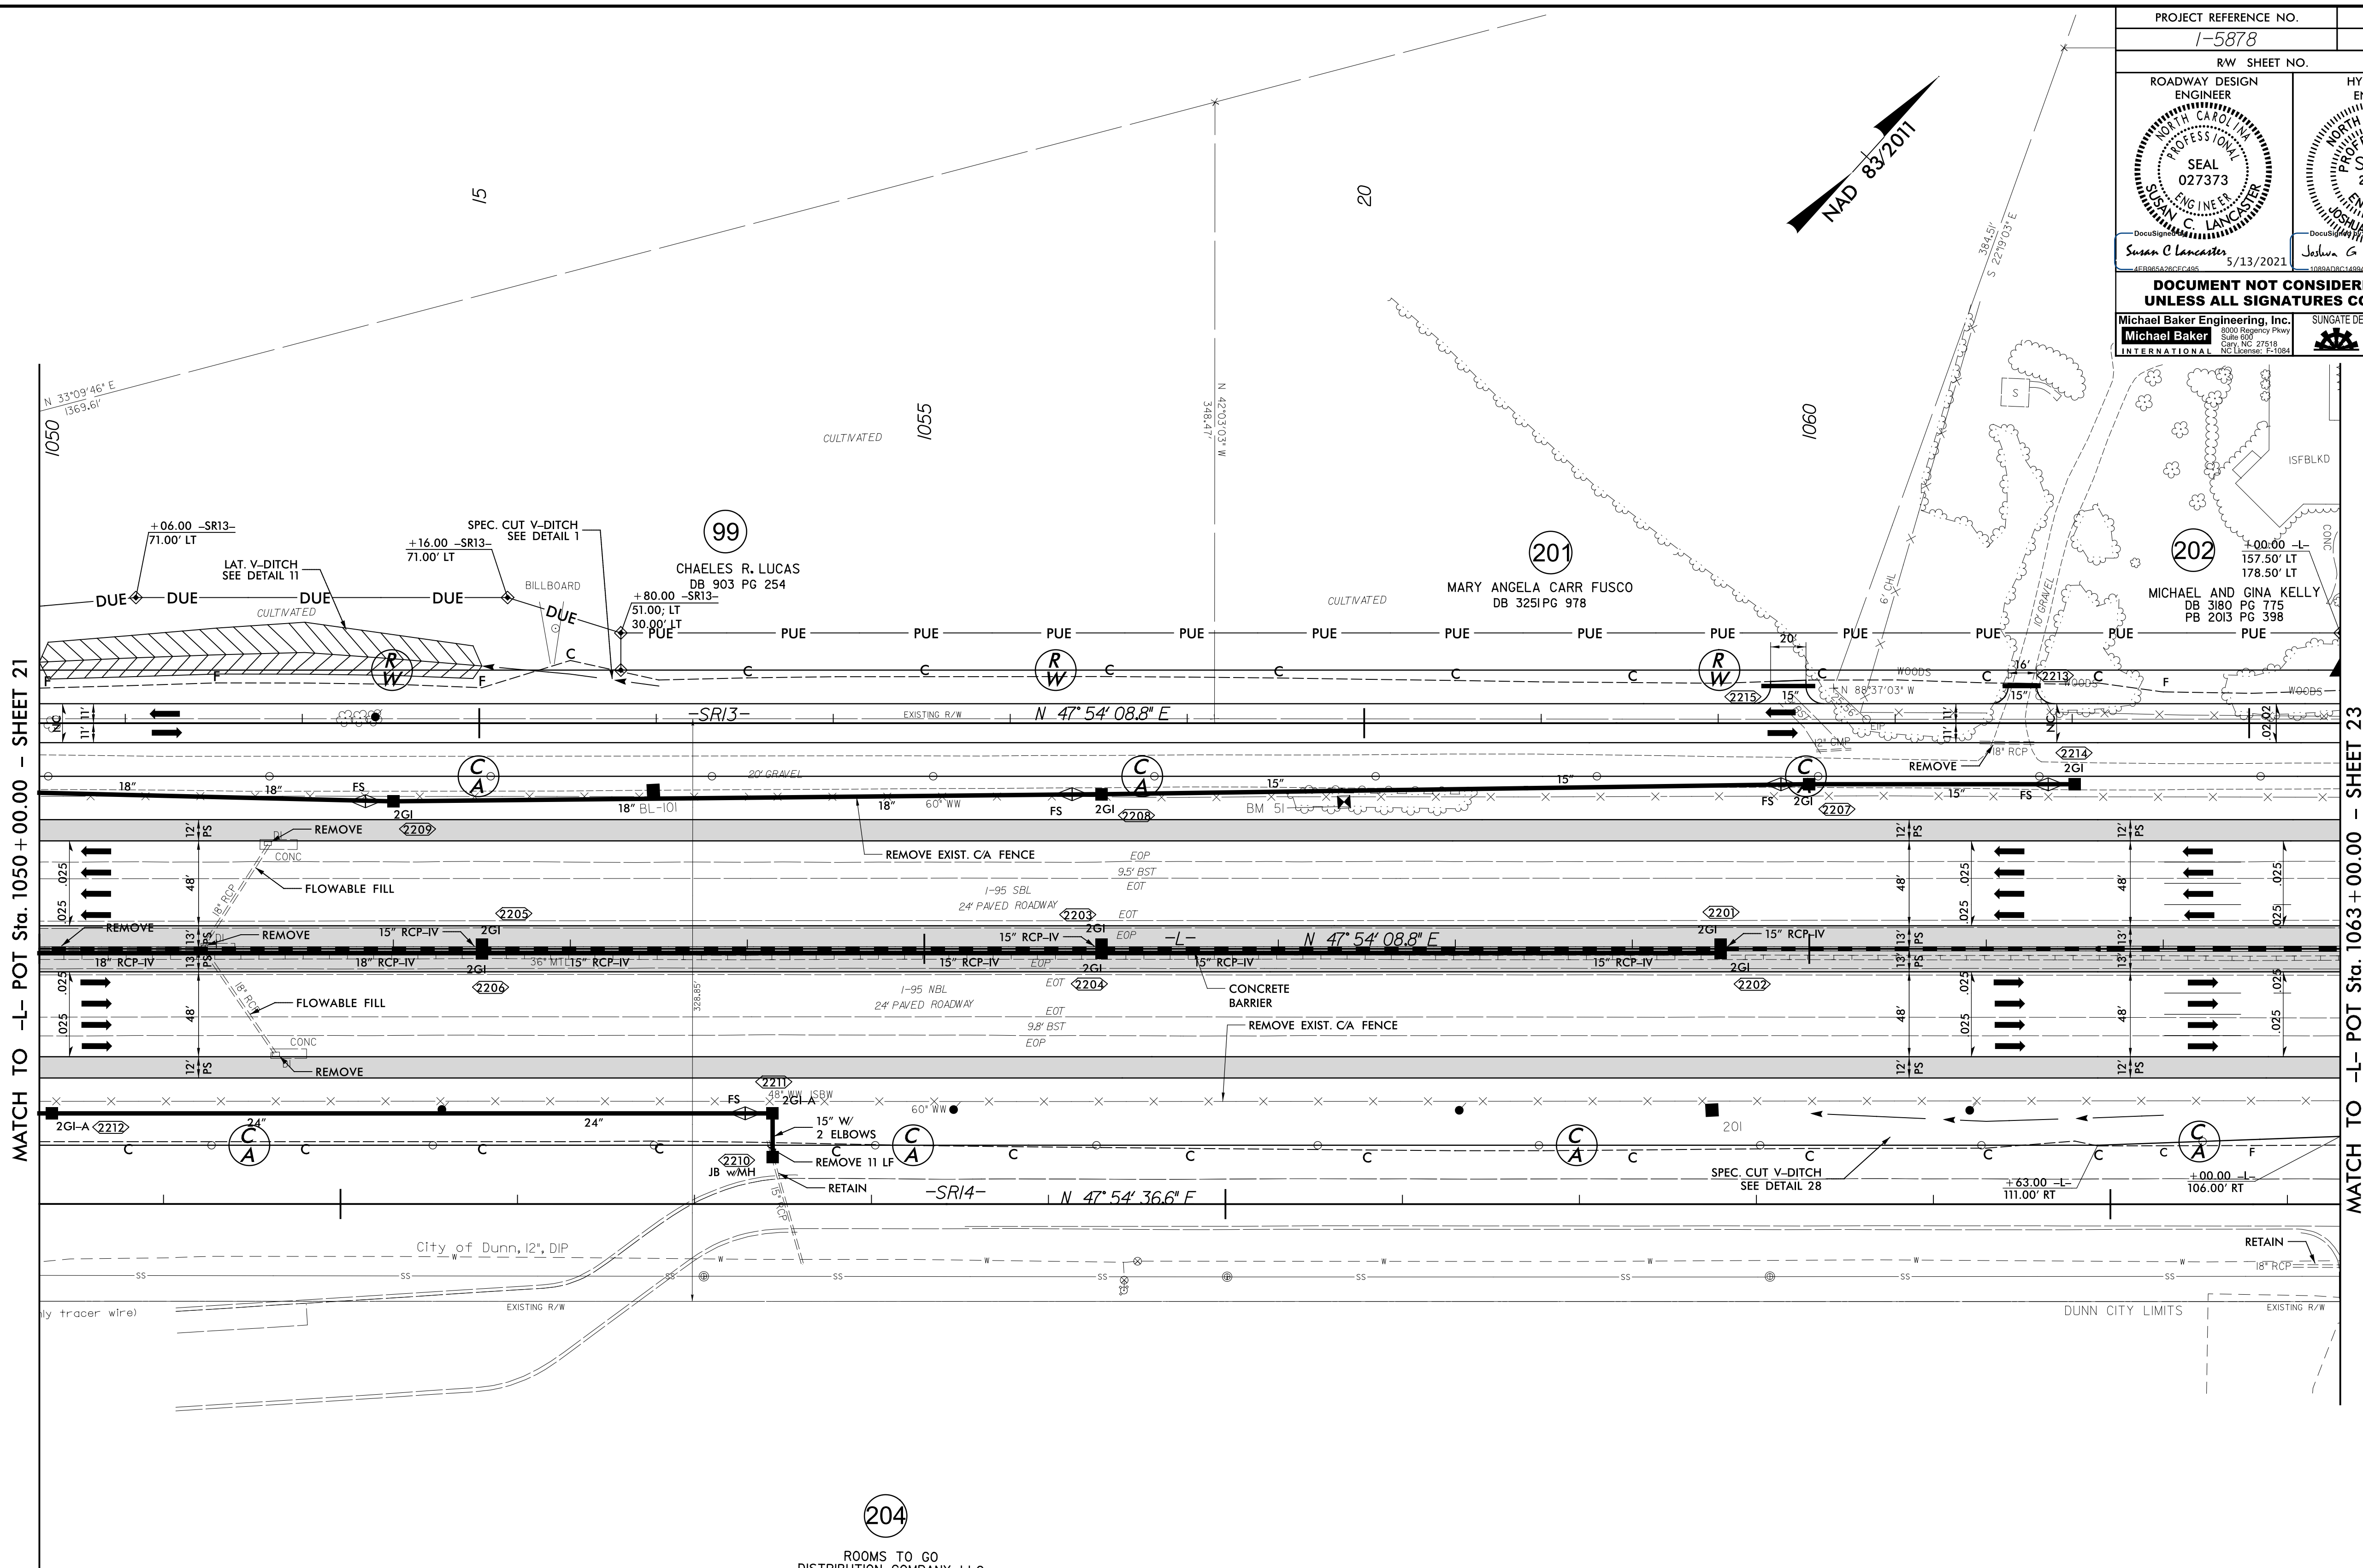

REVISIONS

MATCH TO -L- POT Sta. 1050 + 00.00 - SHEET 21

MATCH TO -L- POT Sta. 1063 + 00.00 - SHEET 23  
END TIP I-5878 / BEGIN TIP I-5883

204  
ROOMS TO GO  
DISTRIBUTION COMPANY, LLC  
DB 3190 PG 372  
PB 2014 PG 97

NOTE: DRIVEWAY RADII = 10'  
UNLESS SHOWN OTHERWISE

FOR -L- PROFILE SEE SHEET 75  
FOR -SR13- PROFILE SEE SHEETS 118

12-MAR-2021 08:46 - 5986B\_Rdly\_psh\_22.dgn  
 11:51 AM  
 5/14/99