


PROJECT REFERENCE NO. 1-5883	SHEET NO. 33
RW SHEET NO.	
ROADWAY DESIGN ENGINEER SUNGATE DESIGN GROUP, P.A. SEAL 027373 SUNNY C. LANCASTER	HYDRAULICS ENGINEER SUNGATE DESIGN GROUP, P.A. SEAL 26971 JOSHUA G. DALTON
5/13/2021	5/12/2021
<b>DOCUMENT NOT CONSIDERED FINAL UNLESS ALL SIGNATURES COMPLETED</b>	
Michael Baker Engineering, Inc. 10000 Regency Pkwy Suite 600 Charlotte, NC 28216 NC License: P-1084	SUNGATE DESIGN GROUP, P.A. 62 JONES FRANKLIN ROAD RALEIGH, NORTH CAROLINA 27609 NC CDA No. C-48890

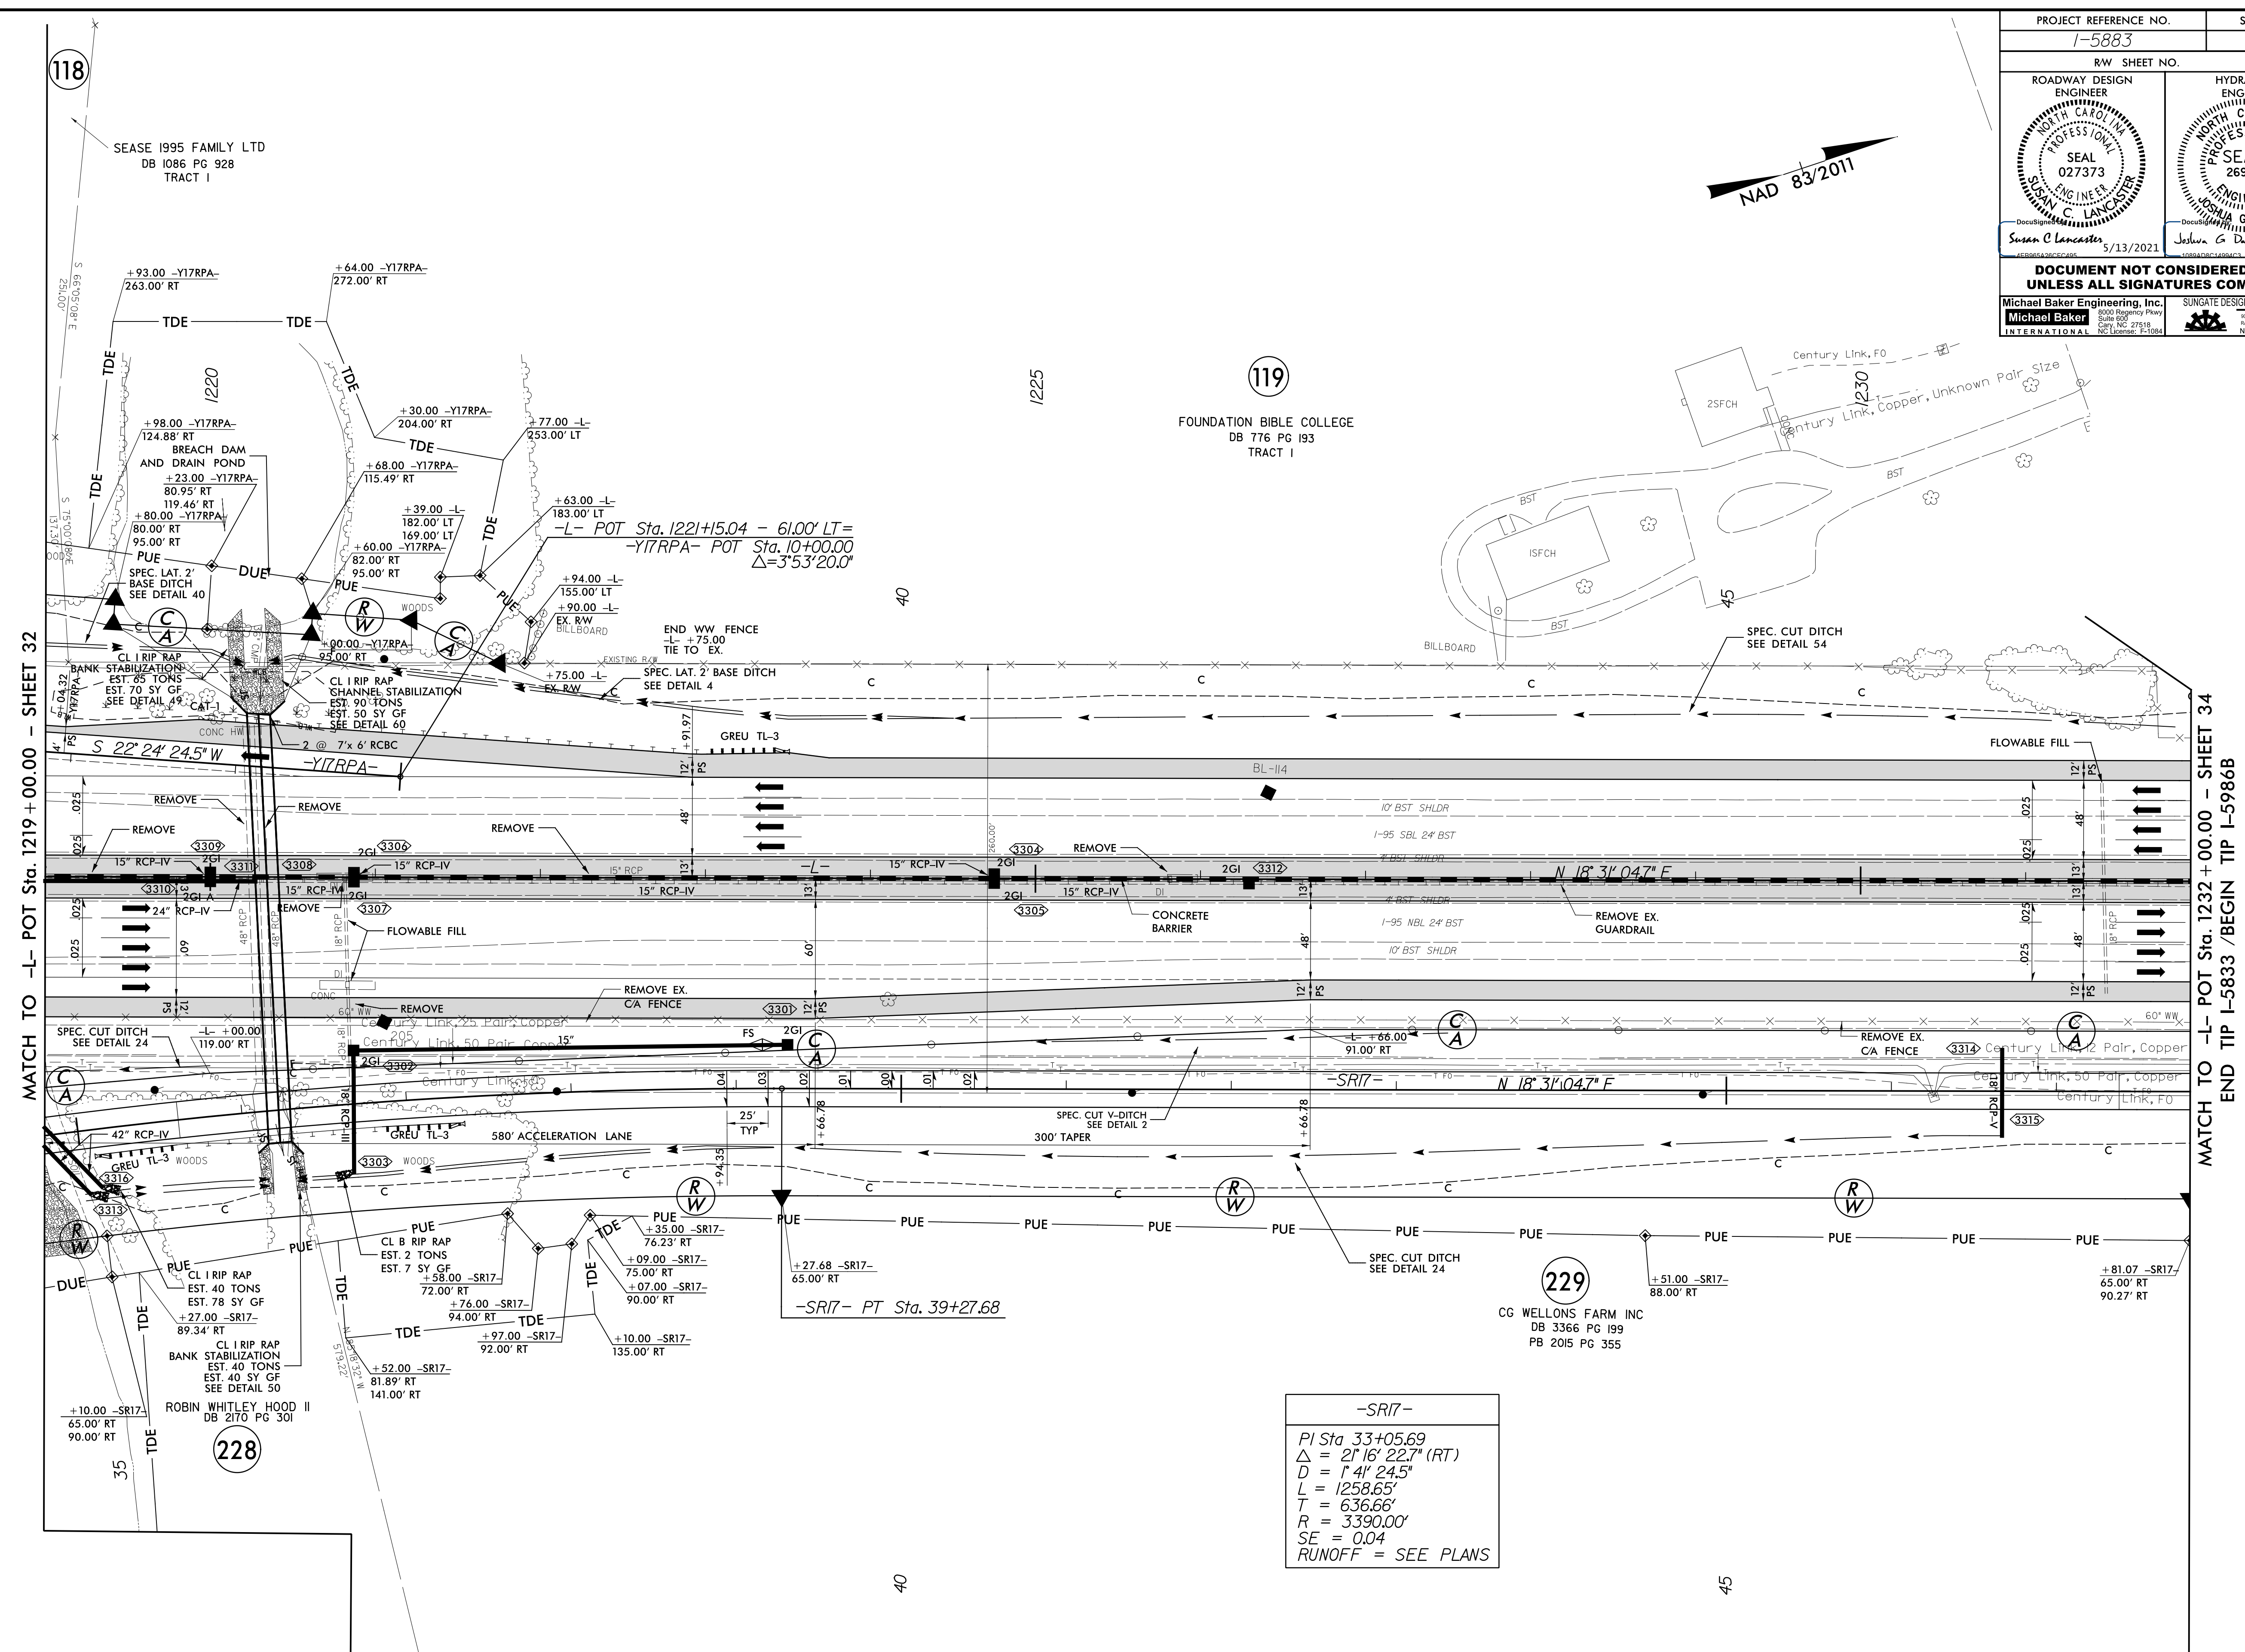

REVISIONS

07-APR-2021 15:38  
P:\Projects\2021\1-59868\_Rdy\_psh\_33.dgn  
SUNGATE DESIGN GROUP, P.A.

-SR17-

PI Sta 33+05.69  
 $\Delta = 21' 16" 22.7" (RT)$   
 $D = 1' 41" 24.5"$   
 $L = 1258.65'$   
 $T = 636.66'$   
 $R = 3390.00'$   
 $SE = 0.04$   
 RUNOFF = SEE PLANS

NOTE: DRIVEWAY RADII = 10'  
UNLESS SHOWN OTHERWISE

FOR -L- PROFILE SEE SHEET 81  
FOR -Y17RPA- PROFILE SEE SHEET 113  
FOR -SR17- PROFILE SEE SHEET 127

MATCH TO -L- POT Sta. 1219 + 00.00 - SHEET 32

MATCH TO -L- POT Sta. 1232 + 00.00 - SHEET 34  
END TIP I-5833 / BEGIN TIP I-59868