
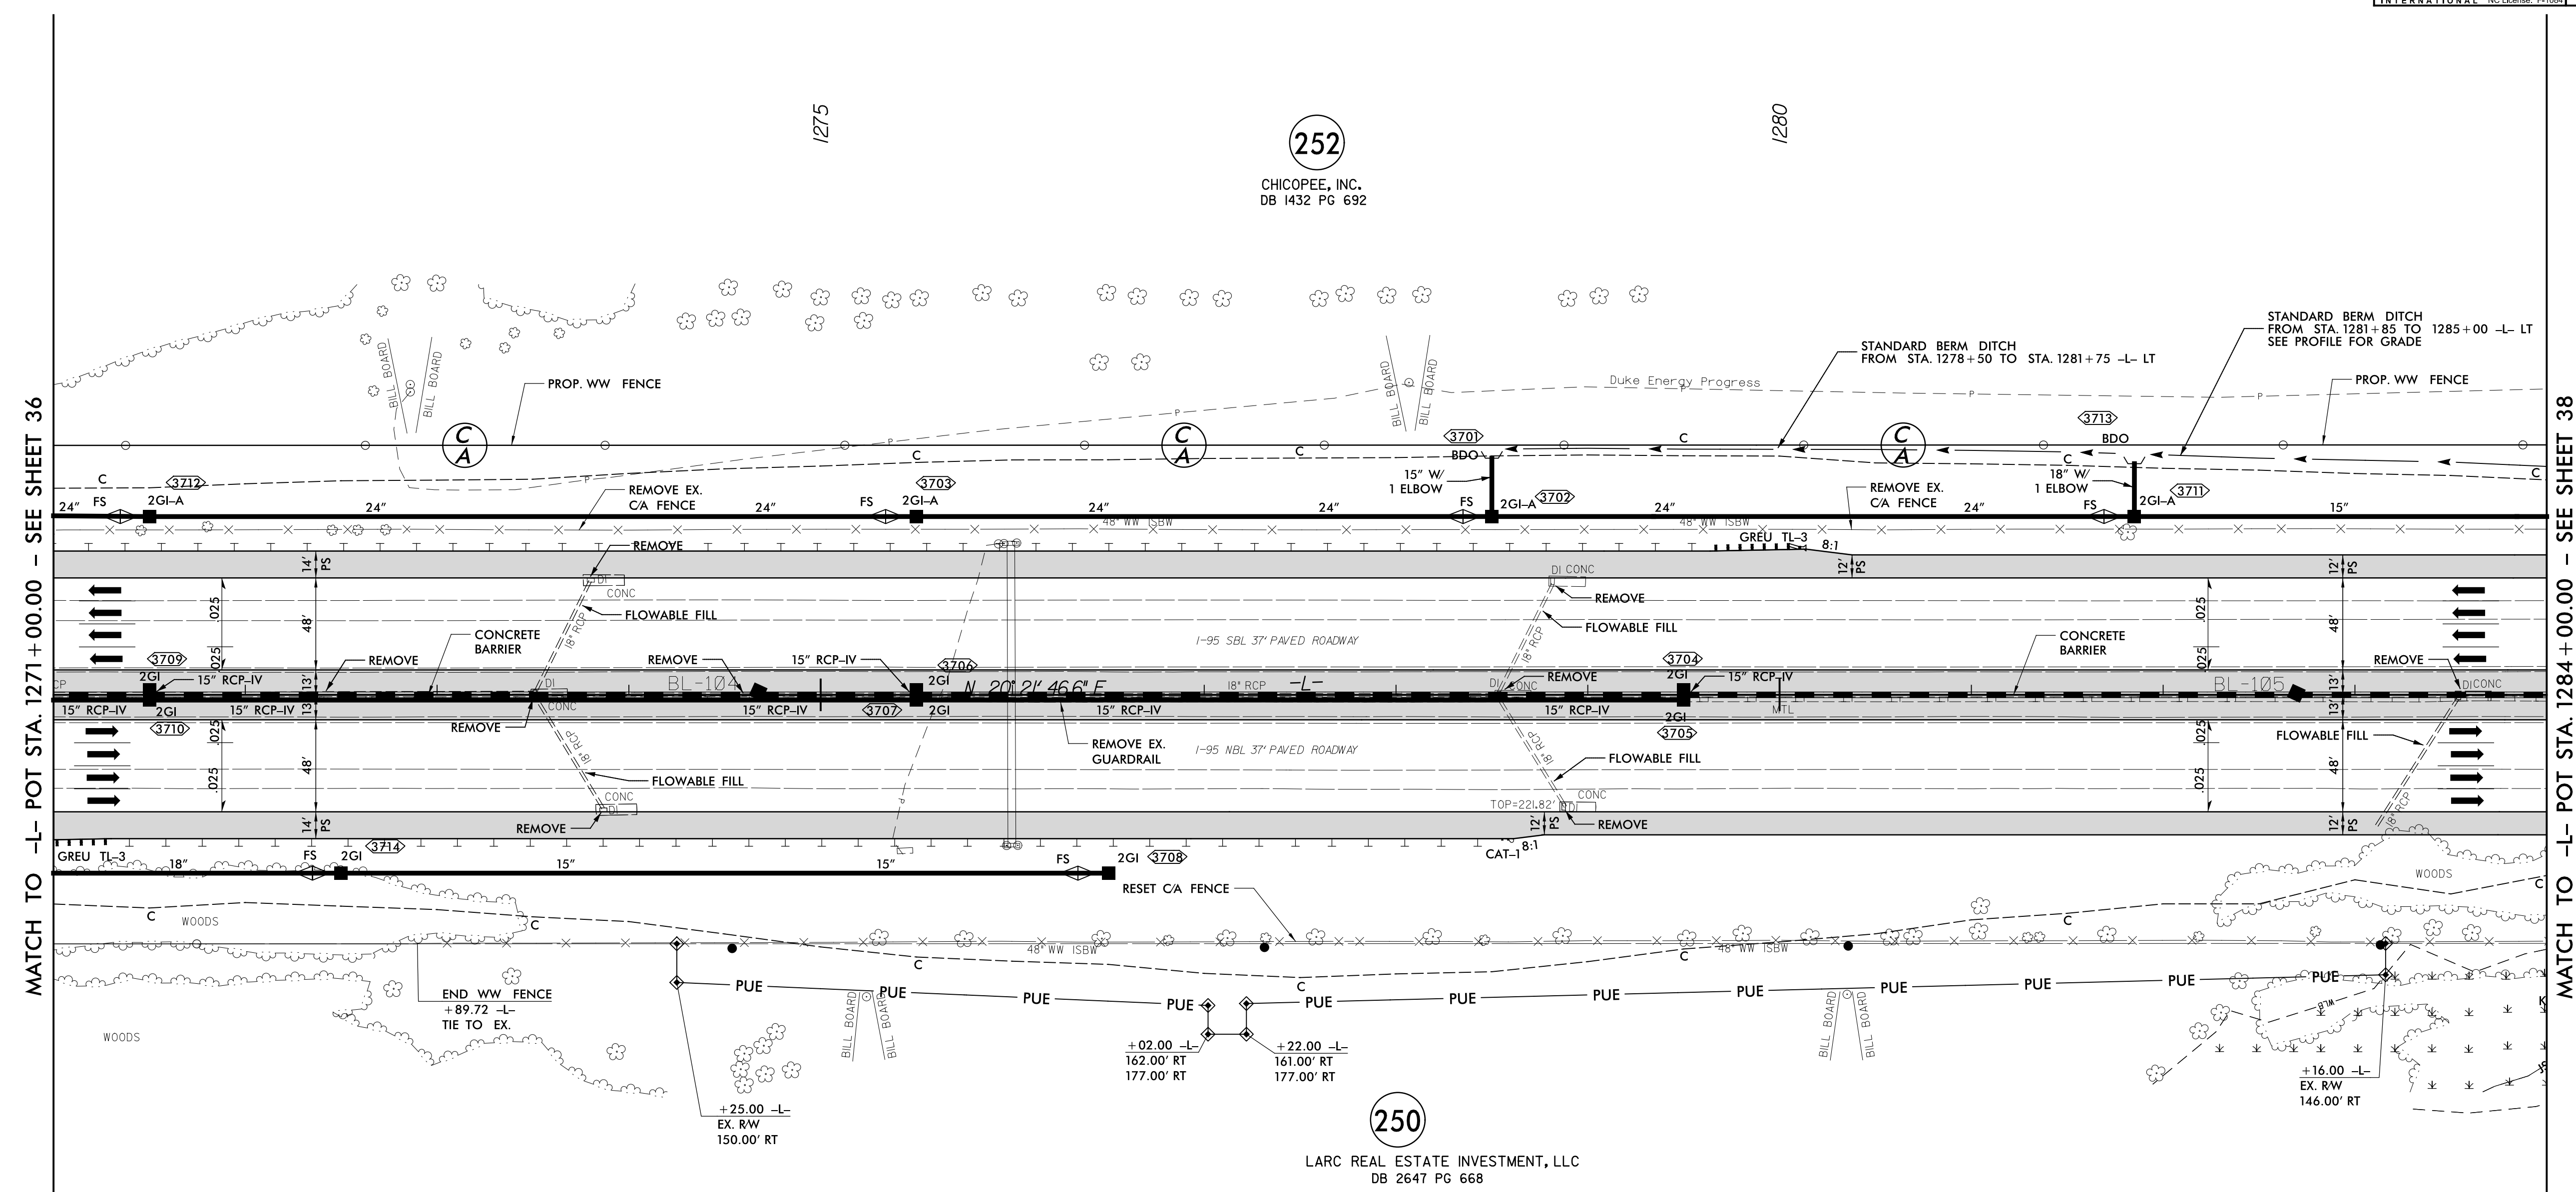


PROJECT REFERENCE NO. 1-5986B		SHEET NO. 37	
RW SHEET NO.			
ROADWAY DESIGN ENGINEER SUSAN C. LANCASTER SEAL 027373 NORTH CAROLINA PROFESSIONAL ENGINEER		HYDRAULICS ENGINEER JOSHUA G. DALTON SEAL 26971 NORTH CAROLINA PROFESSIONAL ENGINEER	
Susan C. Lancaster 5/13/2021		Joshua G. Dalton 5/12/2021	
DOCUMENT NOT CONSIDERED FINAL UNLESS ALL SIGNATURES COMPLETED			
Michael Baker Engineering, Inc. INTERNATIONAL		SUNGATE DESIGN GROUP, P.A.	

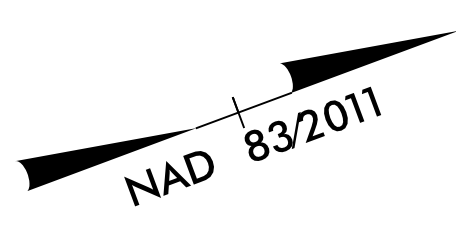

MATCH TO -L- POT STA. 1271+00.00 - SEE SHEET 36

MATCH TO -L- POT STA. 1284+00.00 - SEE SHEET 38

1275

1280

252

CHICOPEE, INC.
DB 1432 PG 692

250

LARC REAL ESTATE INVESTMENT, LLC
DB 2647 PG 668