
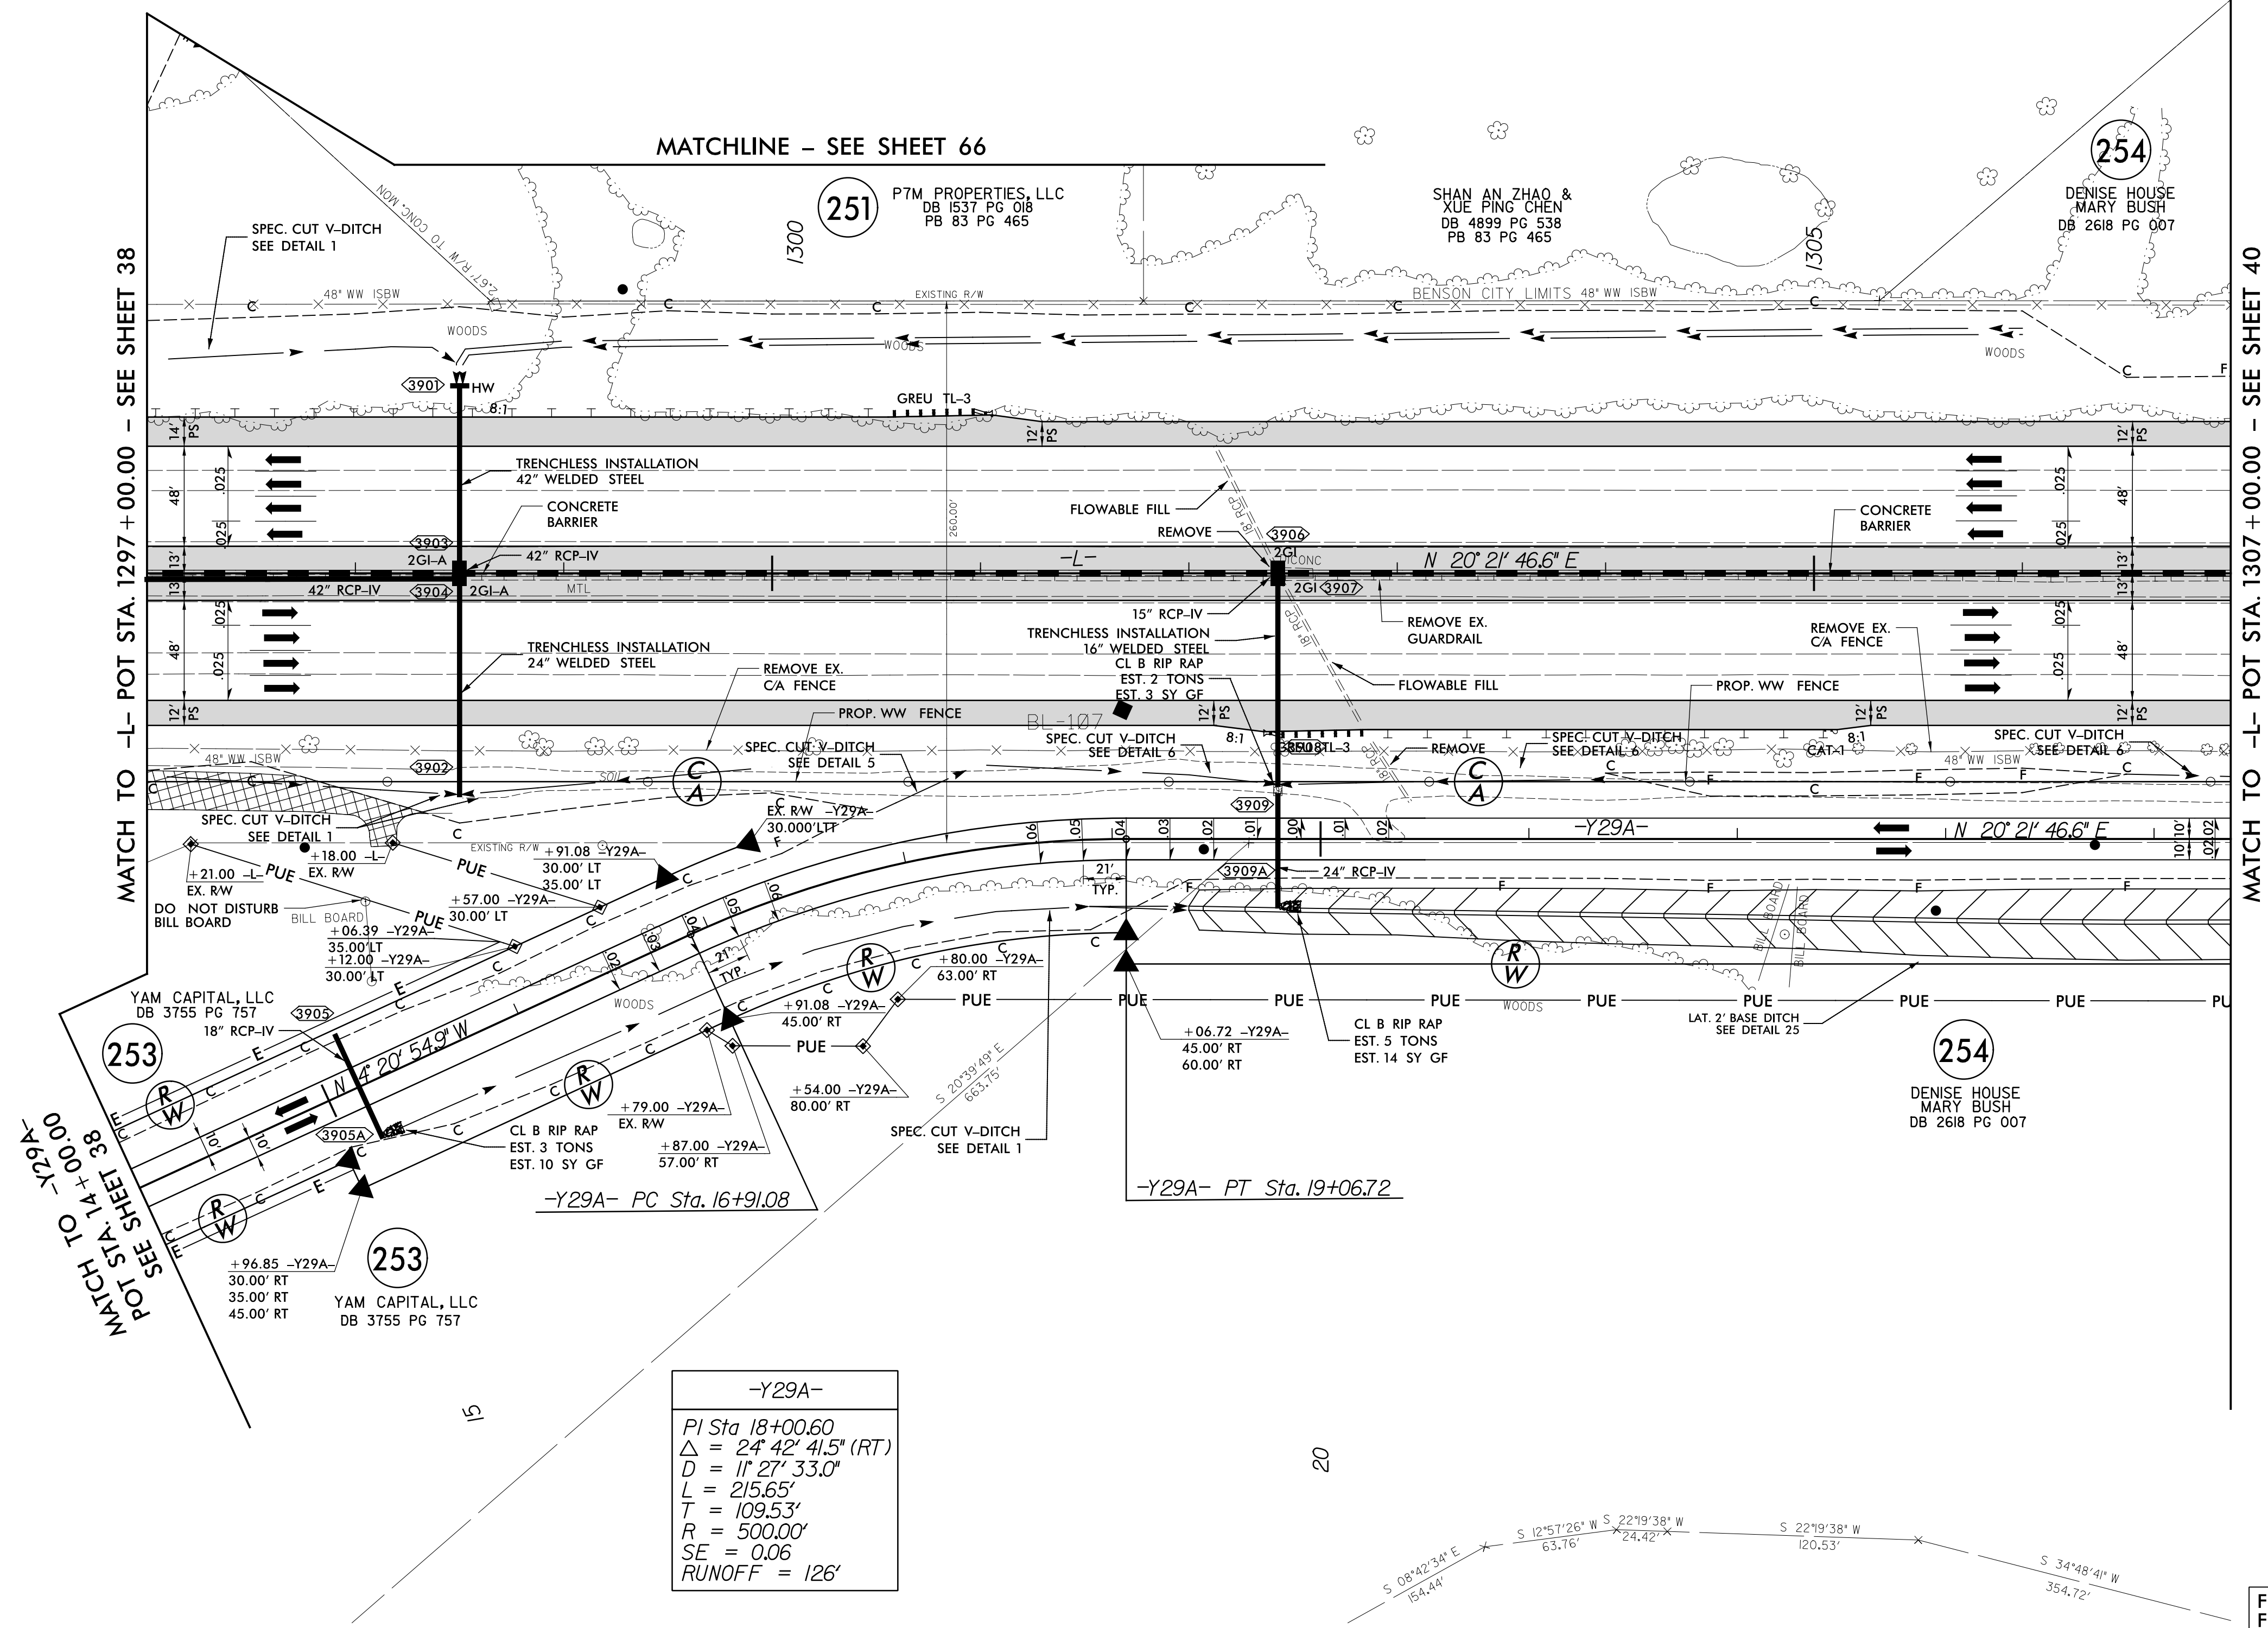


5/14/99

REVISIONS

R:\12-MAR-2021\0814-5986B_Rdly_psh_39.dgn
\$\$\$\$\$SUNGATE\$\$\$\$\$

PROJECT REFERENCE NO. 1-5986B	SHEET NO. 39
RW SHEET NO.	
ROADWAY DESIGN ENGINEER SUSAN C. LANCASTER SEAL 027373 5/13/2021	HYDRAULICS ENGINEER JOSHUA G. DALTON SEAL 26971 5/12/2021
DOCUMENT NOT CONSIDERED FINAL UNLESS ALL SIGNATURES COMPLETED	
Michael Baker Engineering, Inc. INTERNATIONAL	SUNGATE DESIGN GROUP, P.A.

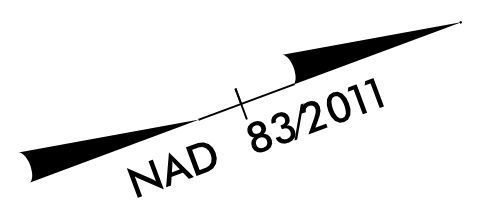

FOR -L- PROFILE SEE SHEET 84
FOR -Y29A- PROFILE SEE SHEET 138