
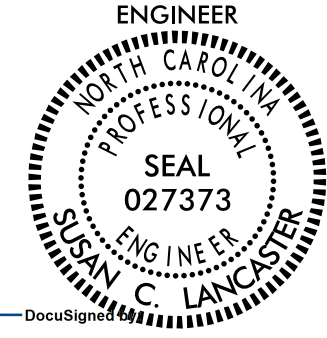
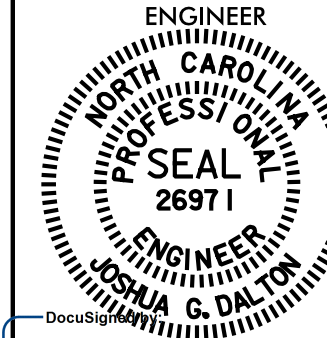



PROJECT REFERENCE NO. <b>1-5986B</b>	SHEET NO. <b>69</b>
RW SHEET NO.	
ROADWAY DESIGN ENGINEER 	HYDRAULICS ENGINEER 
Susan C. Lancaster 5/14/2021	Joshua G. Dalton 5/14/2021
<b>DOCUMENT NOT CONSIDERED FINAL UNLESS ALL SIGNATURES COMPLETED</b>	
Michael Baker Engineering, Inc. 1800 Piedmont Parkway Suite 600 Cary, NC 27518 Tel: 919.241.2000 Fax: 919.241.2001 www.mbakergroup.com	SUNGATE DESIGN GROUP, P.A. 10000 SunGate Parkway Raleigh, NC 27617 Tel: 919.276.1000 Fax: 919.276.1001 www.sungatedesign.com

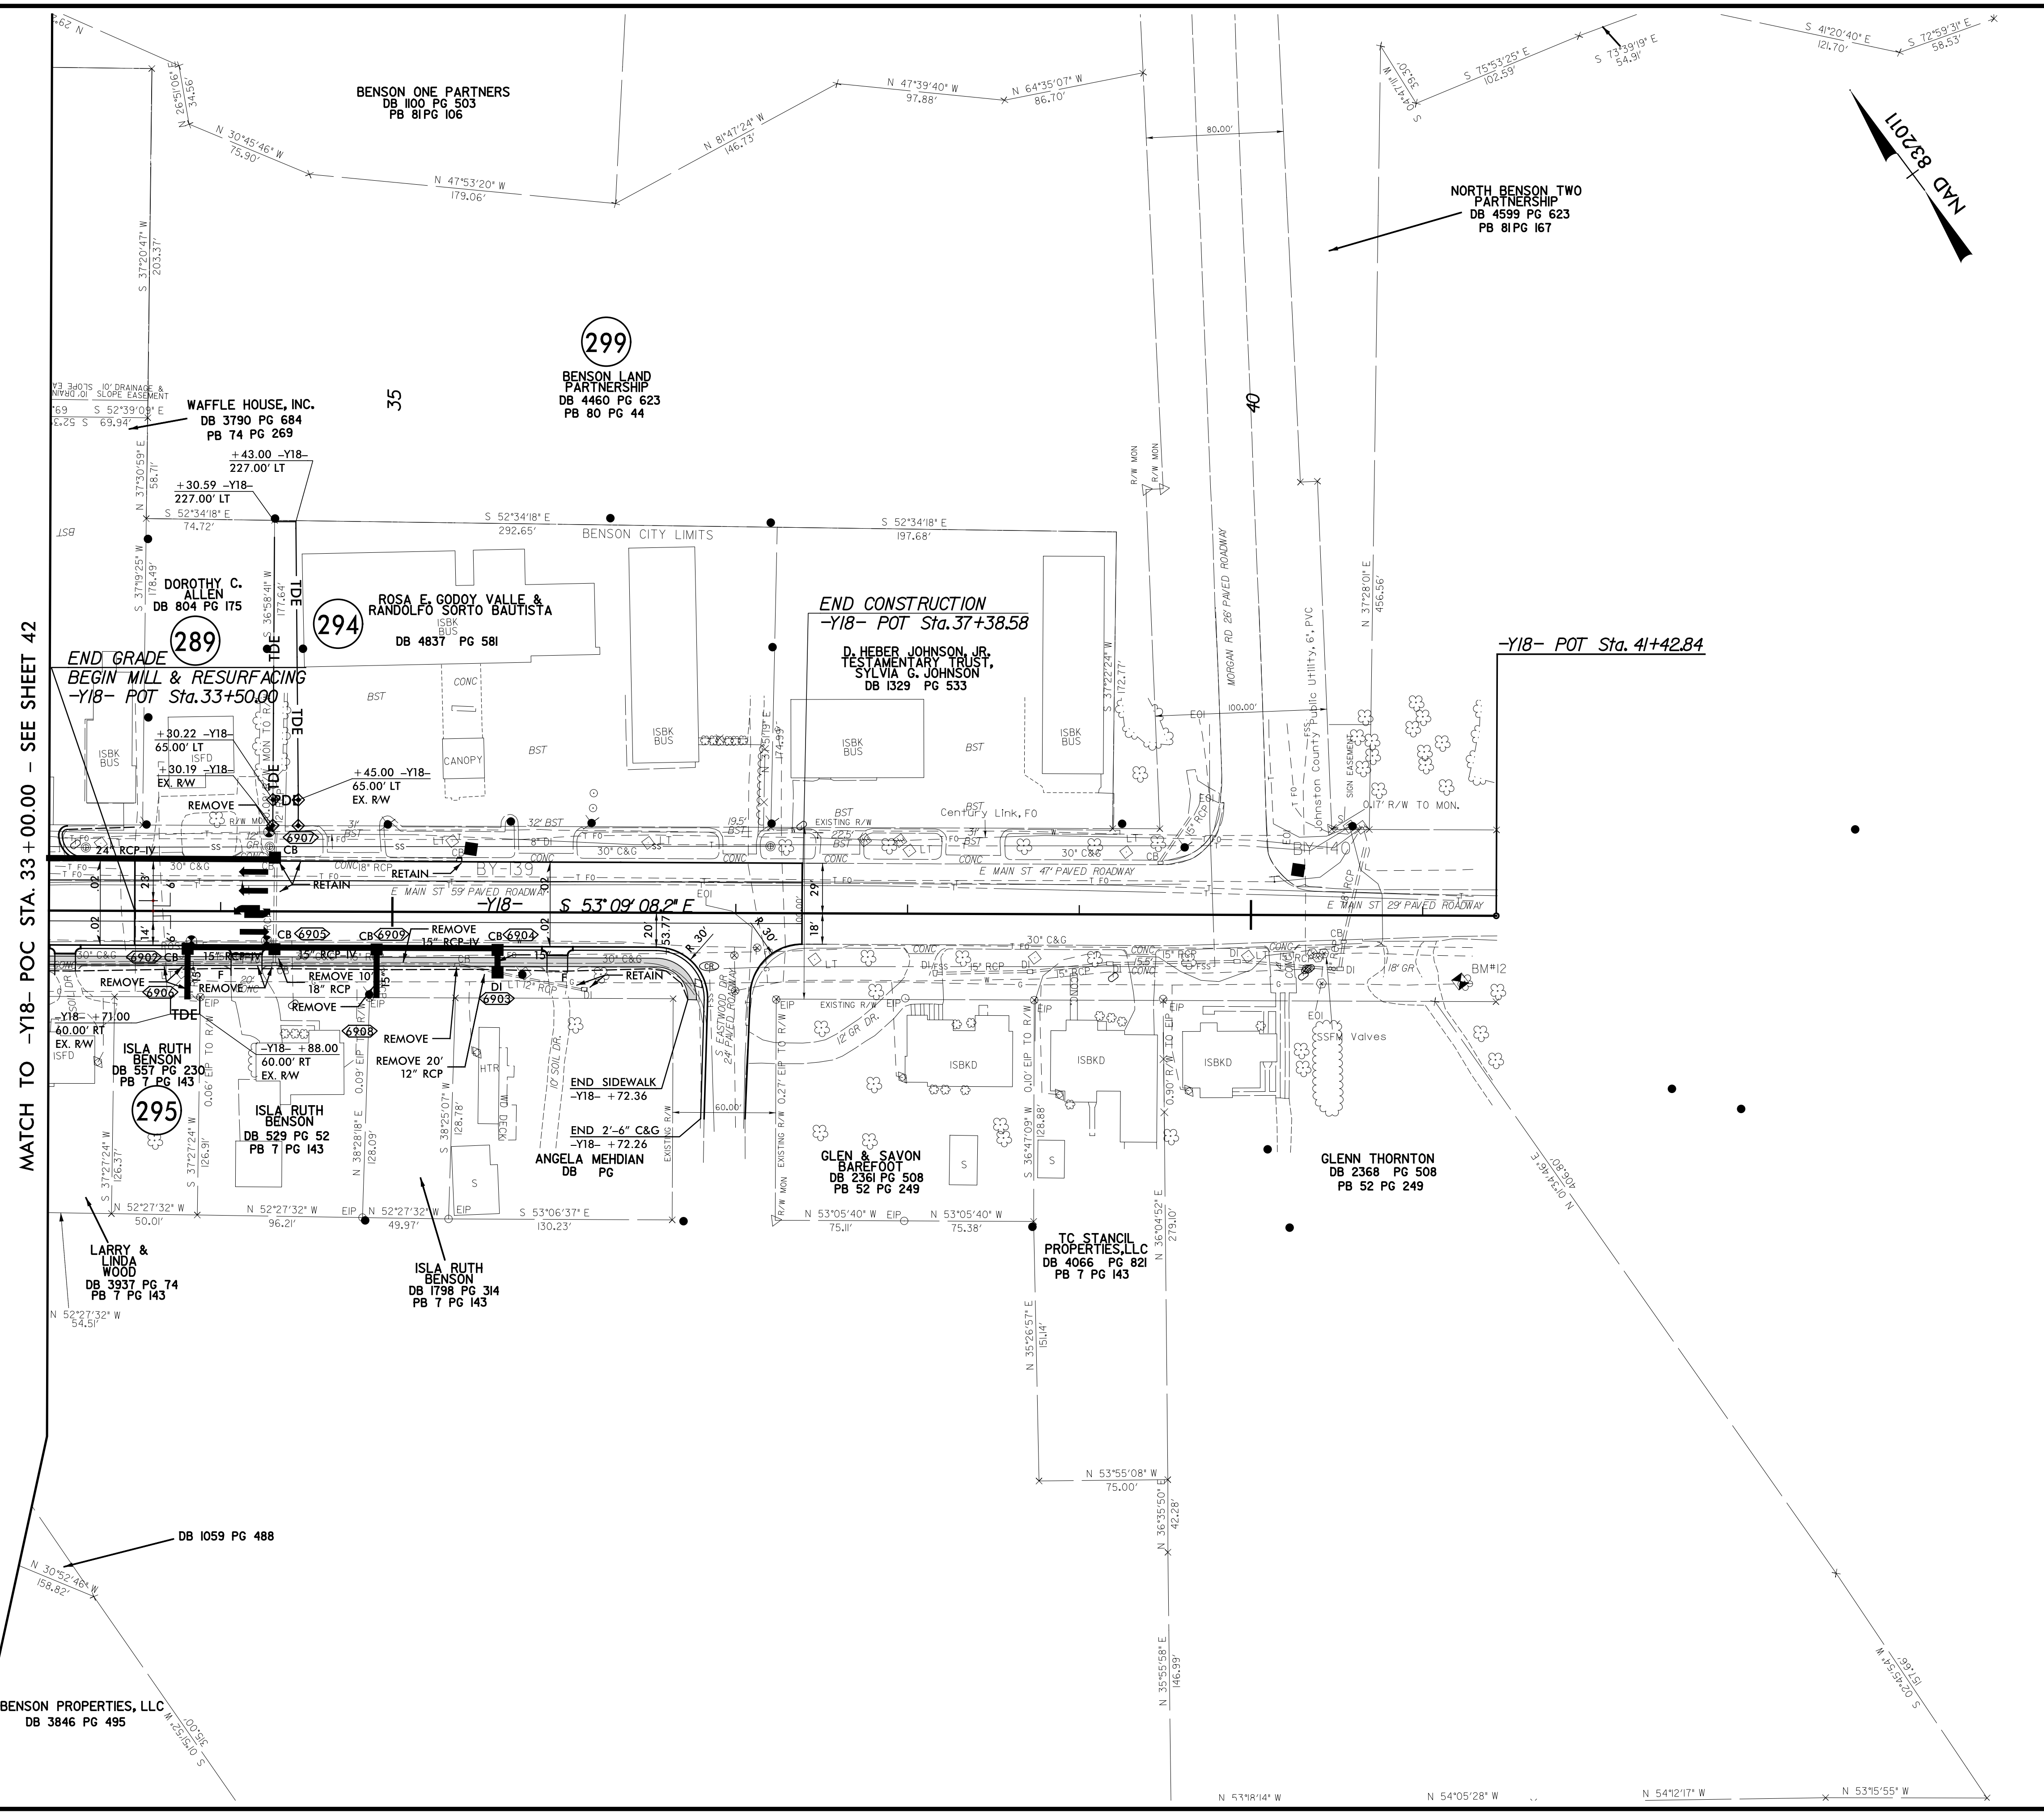

REVISIONS

MATCH TO -Y18- POC STA. 33+00.00 - SEE SHEET 42

15-MAY-2021 15:02 - 5986B\_Rdwy\_psh\_69.dgn  
C:\Users\jstewart\OneDrive\Documents\5986B\15-MAY-2021 15:02 - 5986B\_Rdwy\_psh\_69.dgn

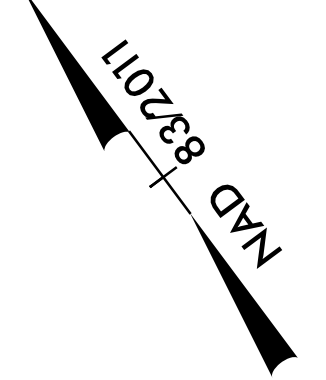

FOR -Y18- PROFILE SEE SHEET 131