


PROJECT REFERENCE NO. 1-5878	SHEET NO. 70
ROADWAY DESIGN ENGINEER SEAL 027373 SUSAN C. LANCASTER	HYDRAULICS ENGINEER PROFESSIONAL SEAL 26971 JOSHUA G. DIXON
5/11/2021	5/11/2021
DOCUMENT NOT CONSIDERED FINAL UNLESS ALL SIGNATURES COMPLETED	
Michael Baker Engineering, Inc. 8000 Regency Park Suite 600 Cary, NC 27518 NC License: E-10884	SUNGATE DESIGN GROUP, P.A. 100 JONES FRANKLIN ROAD RALEIGH, NORTH CAROLINA 27609 NC CDA No. C-2850

5/28/19

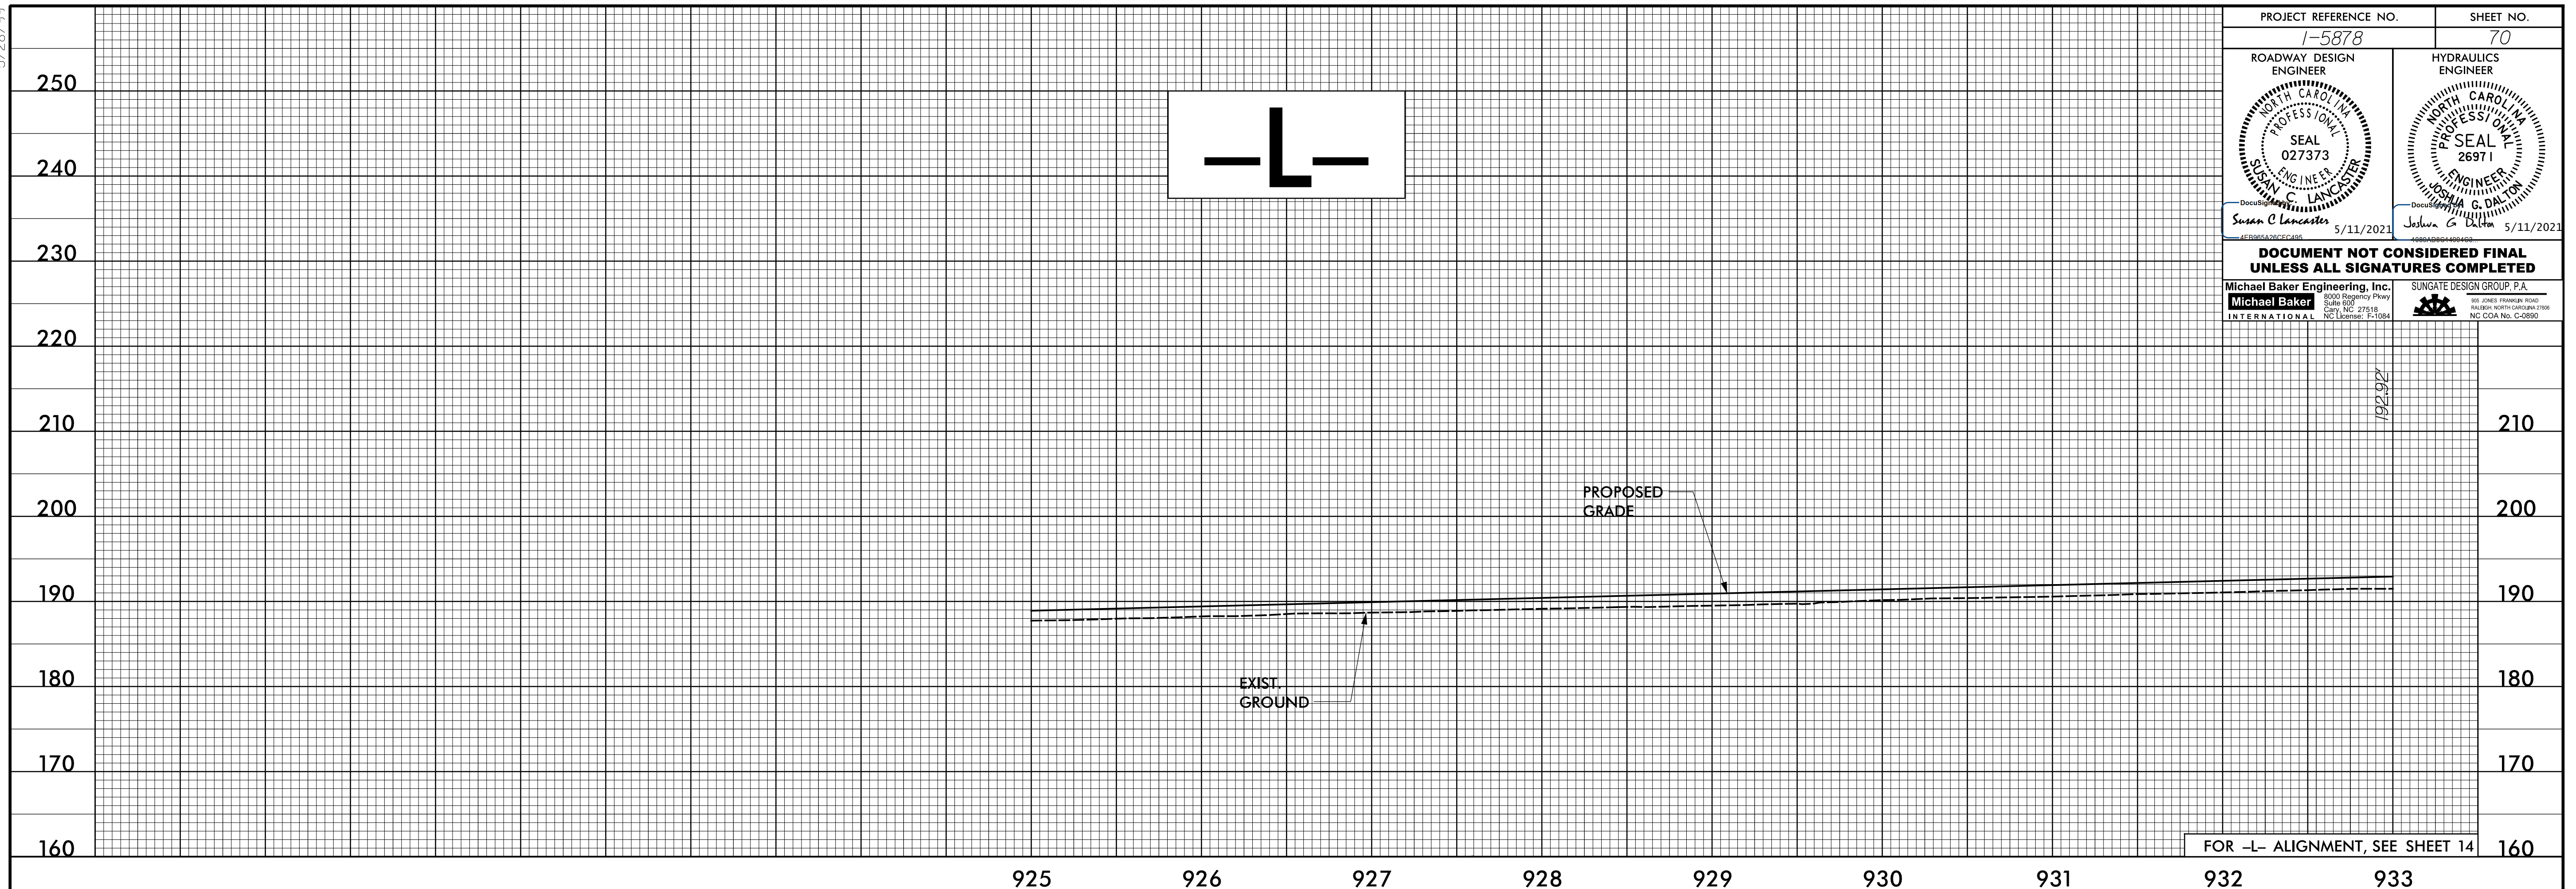

I:\MAR-2021\08-159\1-F5986B-Redy.pfl_Sheets.L.dgn

