



PROJECT REFERENCE NO. 1-5878	SHEET NO. 72
ROADWAY DESIGN ENGINEER SEAL 027373 SUSAN C. LANCASTER	HYDRAULICS ENGINEER PROFESSIONAL SEAL 26971 JOSHUA G. DIXON
Susan C. Lancaster 5/11/2021	Joshua G. Dixon 5/11/2021
DOCUMENT NOT CONSIDERED FINAL UNLESS ALL SIGNATURES COMPLETED	
Michael Baker Engineering, Inc. 8000 Regency Park Suite 600 Cary, NC 27518 NC License: F-10884	SUNGATE DESIGN GROUP, P.A. 800 JONES FRANKLIN ROAD RALEIGH, NORTH CAROLINA 27608 NC CDR No. C-28590

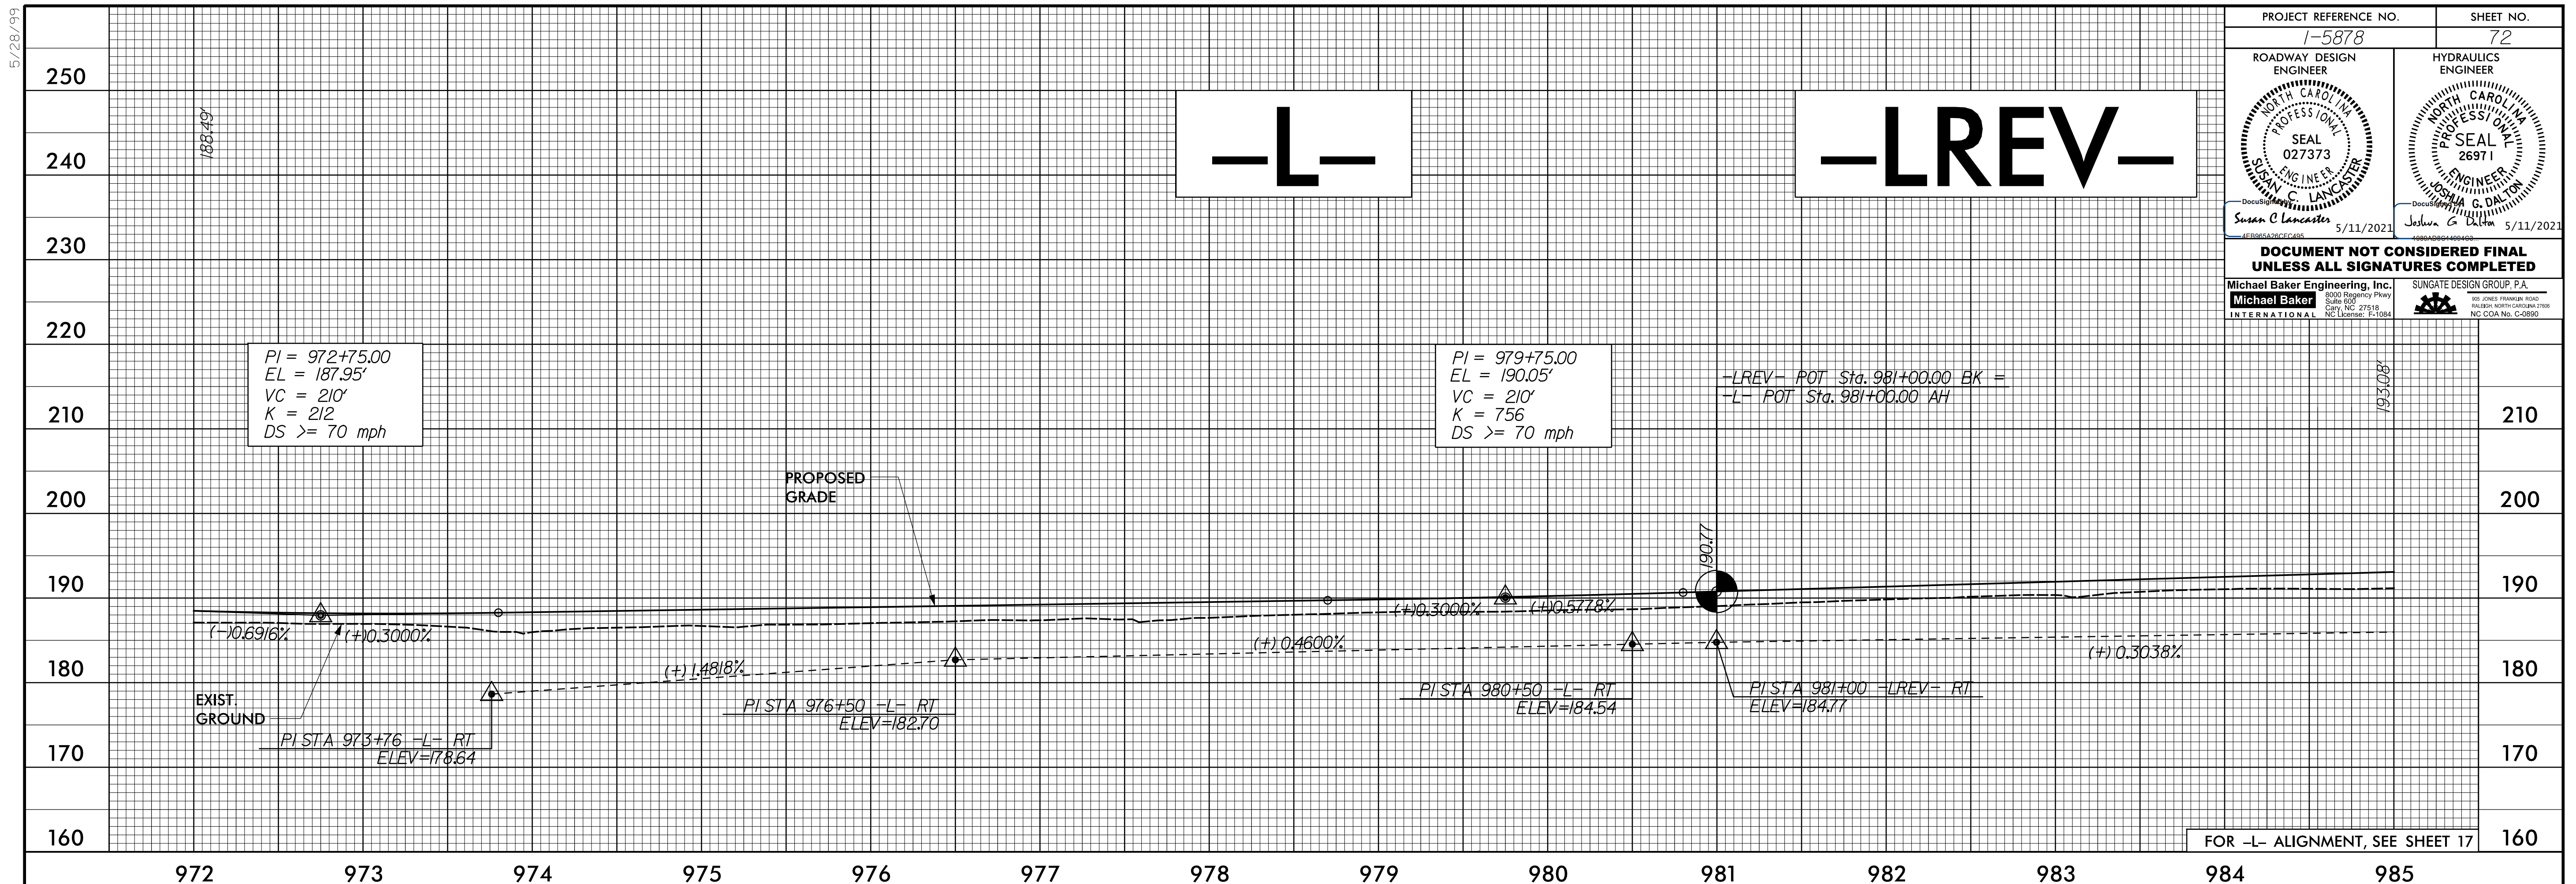

FOR -L- ALIGNMENT, SEE SHEET 17

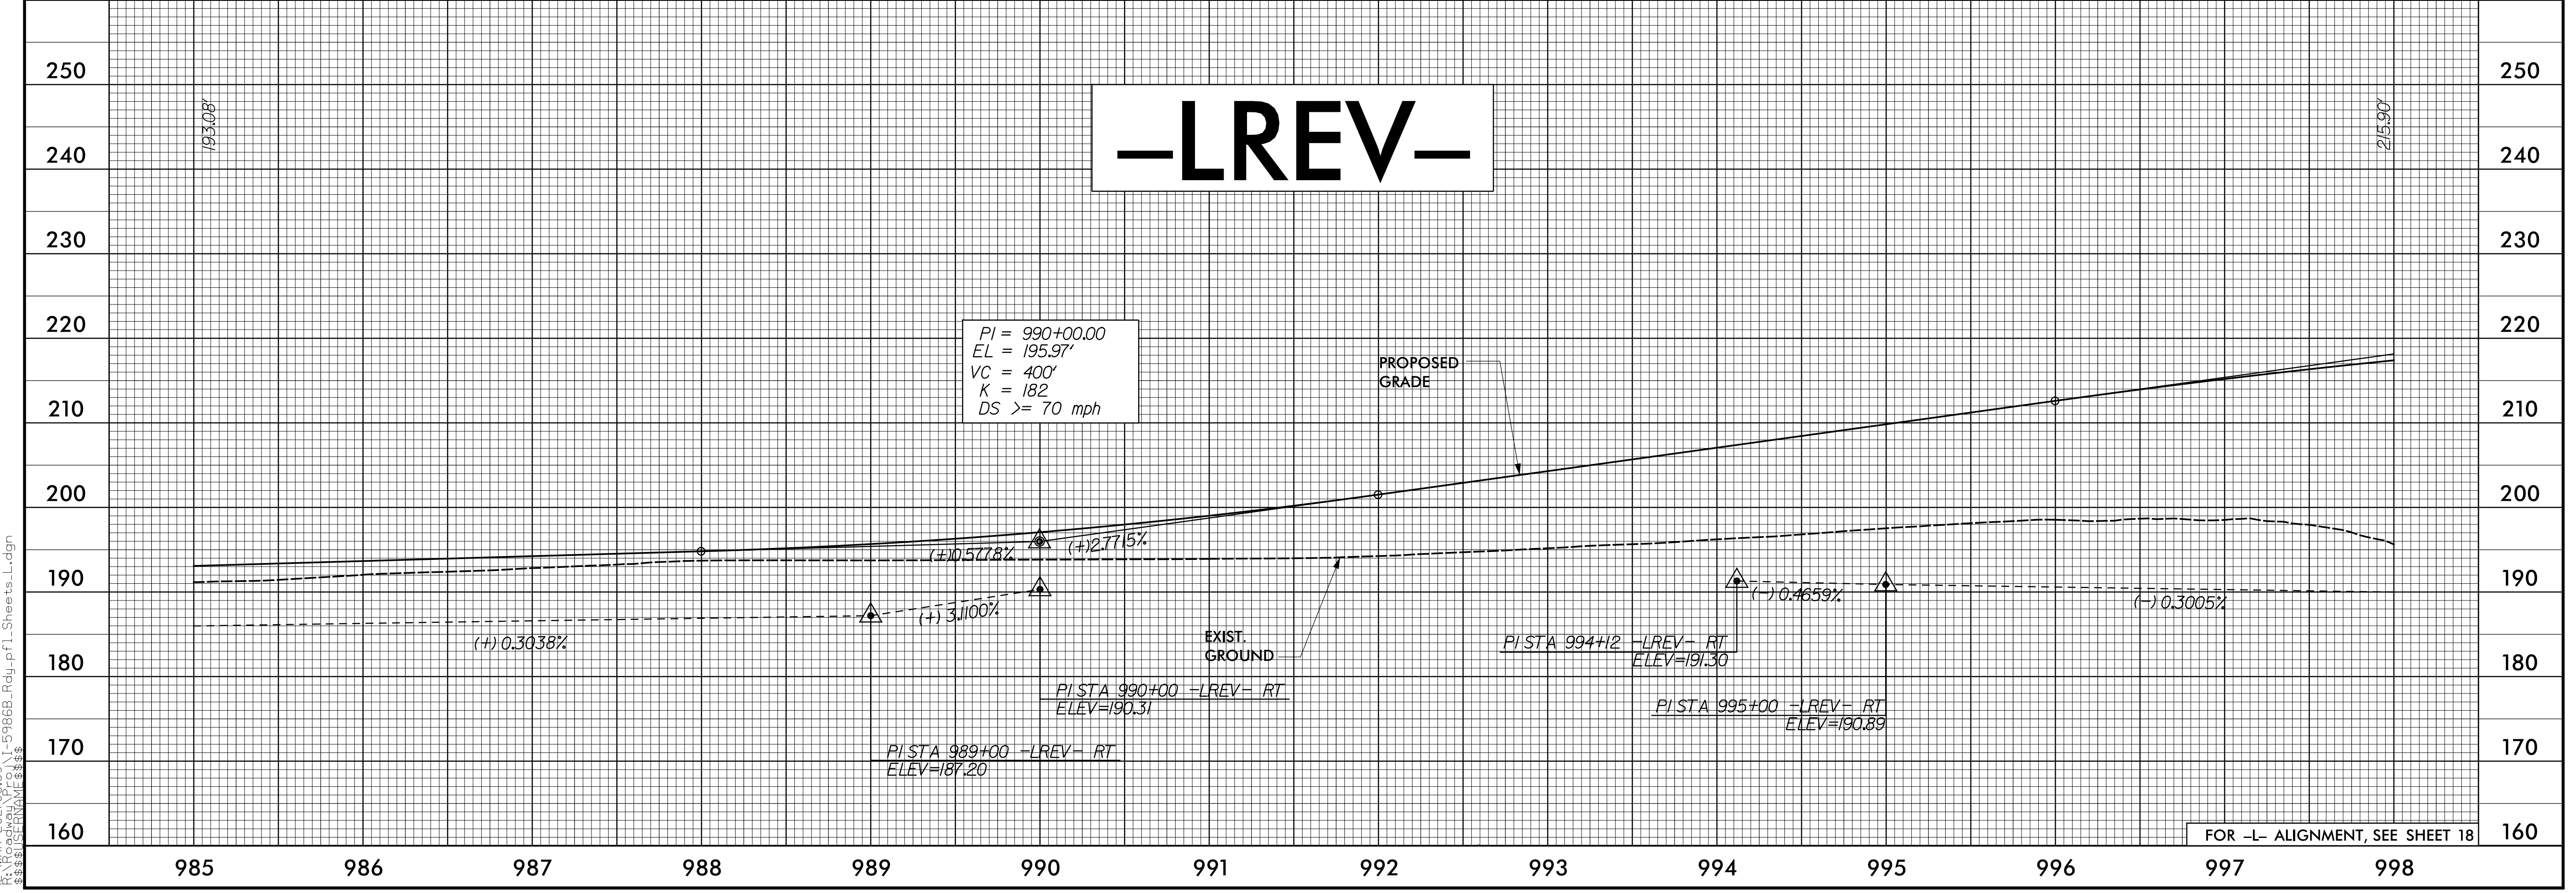

FOR -L- ALIGNMENT, SEE SHEET 18

5/28/21
 188.49
 193.08
 215.90
 I:\MAR_2021\08159\1-F5868B_Rdy.pfl_Sheets.L.dgn
 3:33:36 PM 5/28/21