



5/28/19

12-MAR-2020 08:55 \\F5986B-Rdy-pfl-Sheets-L.dgn

PROJECT REFERENCE NO. 1-5878	SHEET NO. 73
ROADWAY DESIGN ENGINEER SUSAN C LANCASTER SEAL 027373 SUSAN C LANCASTER	HYDRAULICS ENGINEER JOSHUA G DIXON PROFESSIONAL SEAL 26971 JOSHUA G DIXON
5/11/2021	5/11/2021
DOCUMENT NOT CONSIDERED FINAL UNLESS ALL SIGNATURES COMPLETED	
Michael Baker Engineering, Inc. 8000 Regency Park Suite 600 Cary, NC 27518 NC License: E-10884	SUNGATE DESIGN GROUP, P.A. 800 JONES FRANKLIN ROAD RALEIGH, NORTH CAROLINA 27608 NC CDA No. C-2880

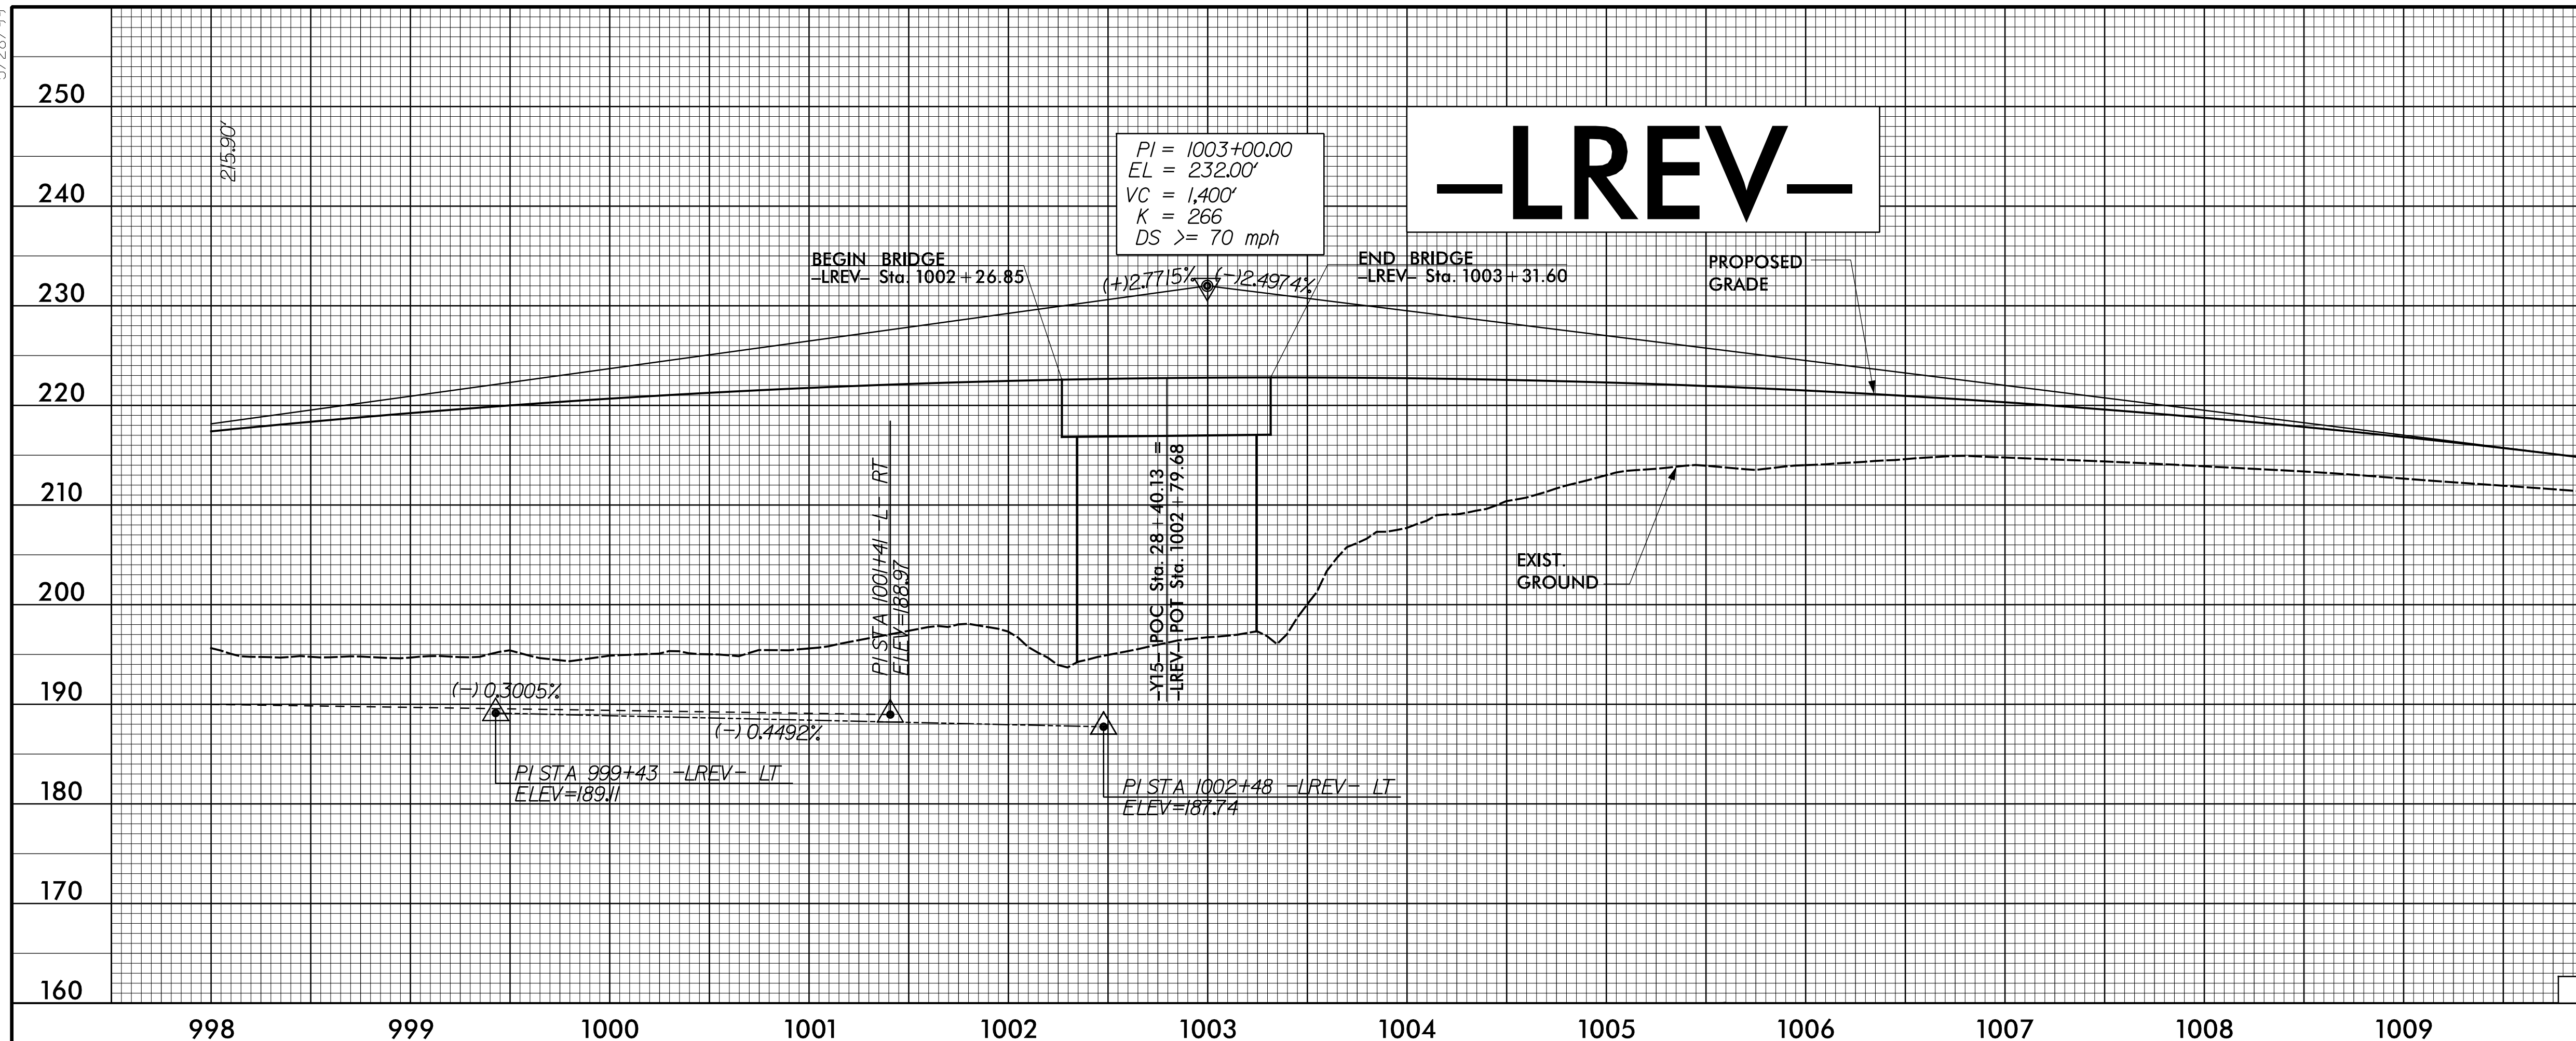

FOR -L- ALIGNMENT, SEE SHEET 19

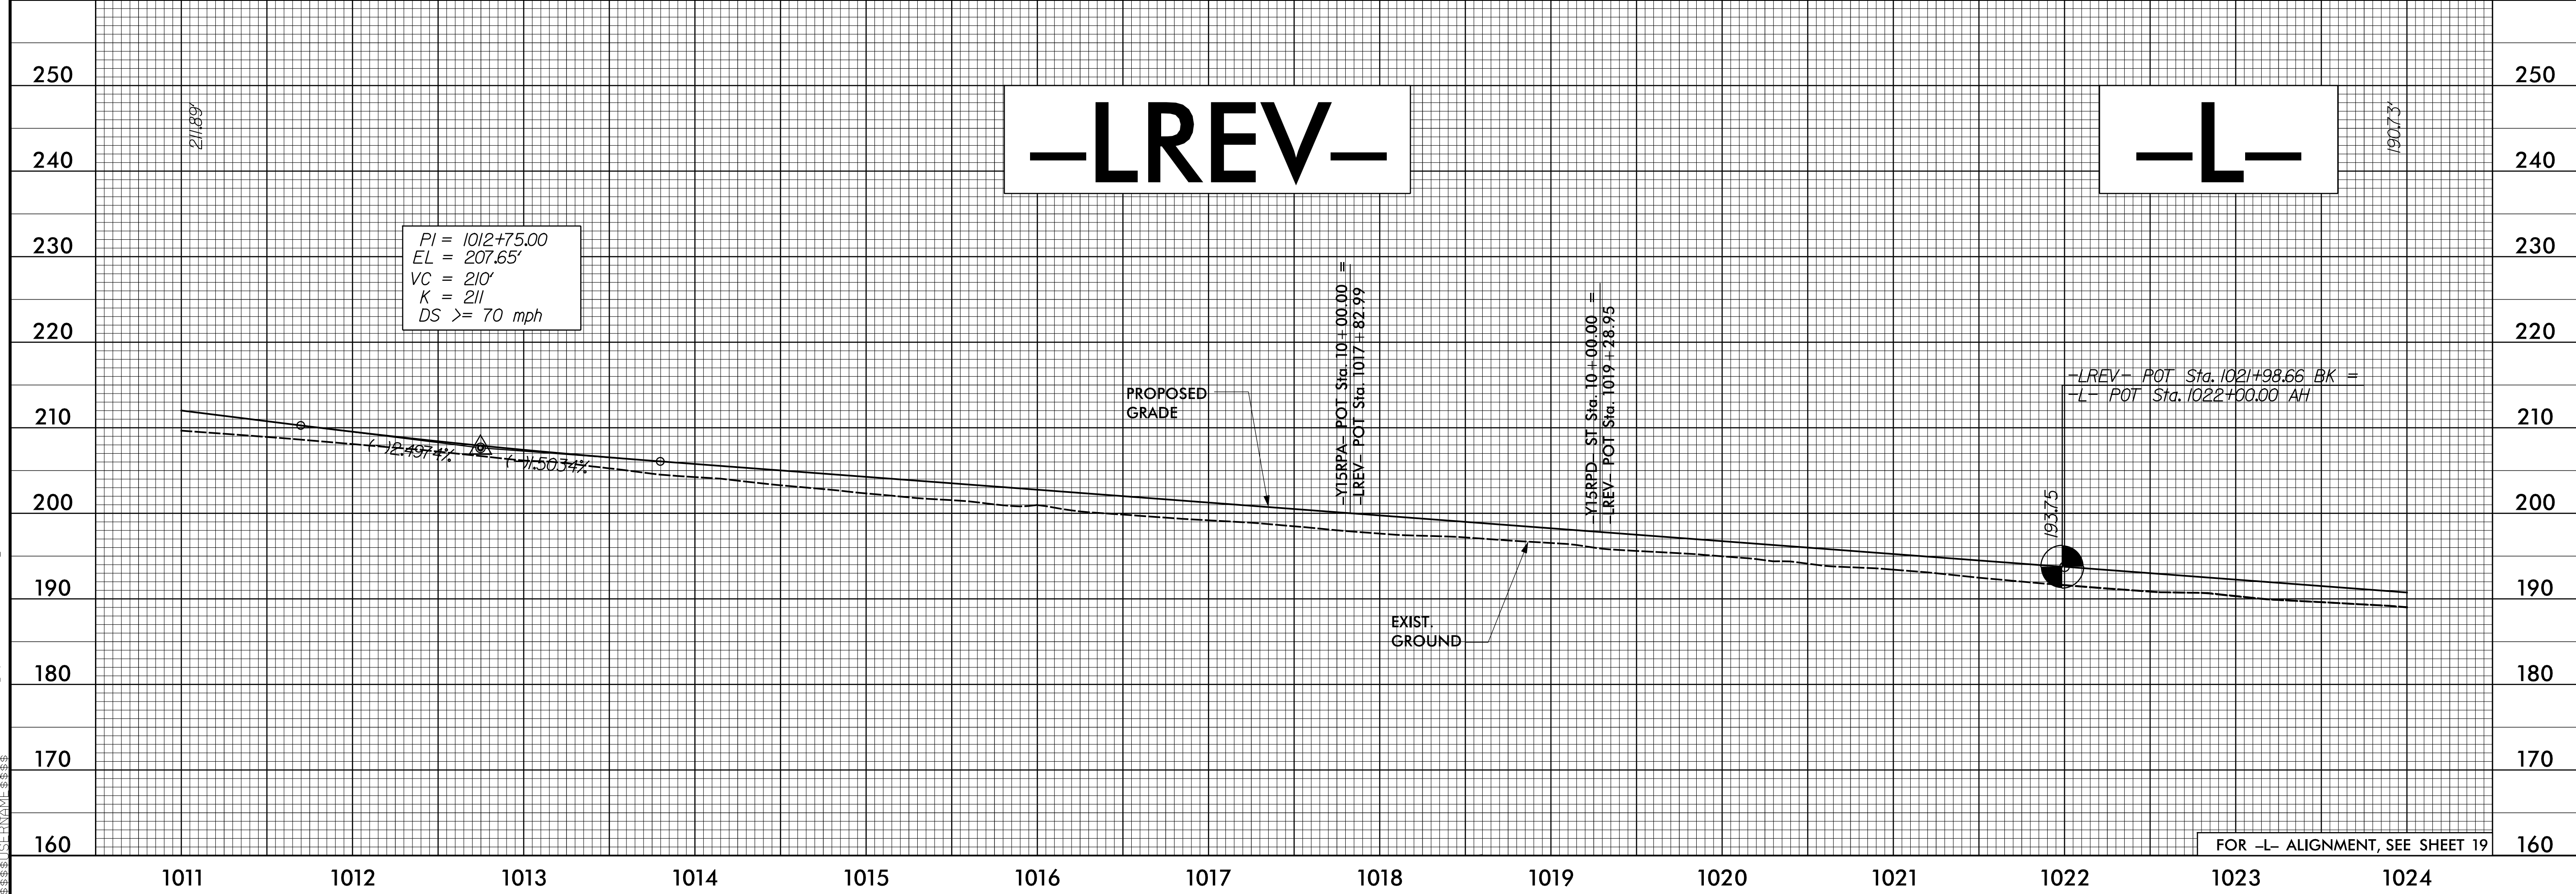

FOR -L- ALIGNMENT, SEE SHEET 19