



5/28/21

PROJECT REFERENCE NO. 1-5878/1-5883	SHEET NO. 75
ROADWAY DESIGN ENGINEER SUSAN C. LANCASTER SEAL 027373 SUNGATE DESIGN GROUP, P.A.	HYDRAULICS ENGINEER JOSHUA G. DIXON SEAL 2697 SUNGATE DESIGN GROUP, P.A.
5/11/2021	5/11/2021
DOCUMENT NOT CONSIDERED FINAL UNLESS ALL SIGNATURES COMPLETED	
Michael Baker Engineering, Inc. 8000 Regency Parkway Suite 600 Cary, NC 27519 NC License: E-11084	SUNGATE DESIGN GROUP, P.A. 605 JONES FRANKLIN ROAD RALEIGH, NORTH CAROLINA 27609 NC CCA No. C-2980

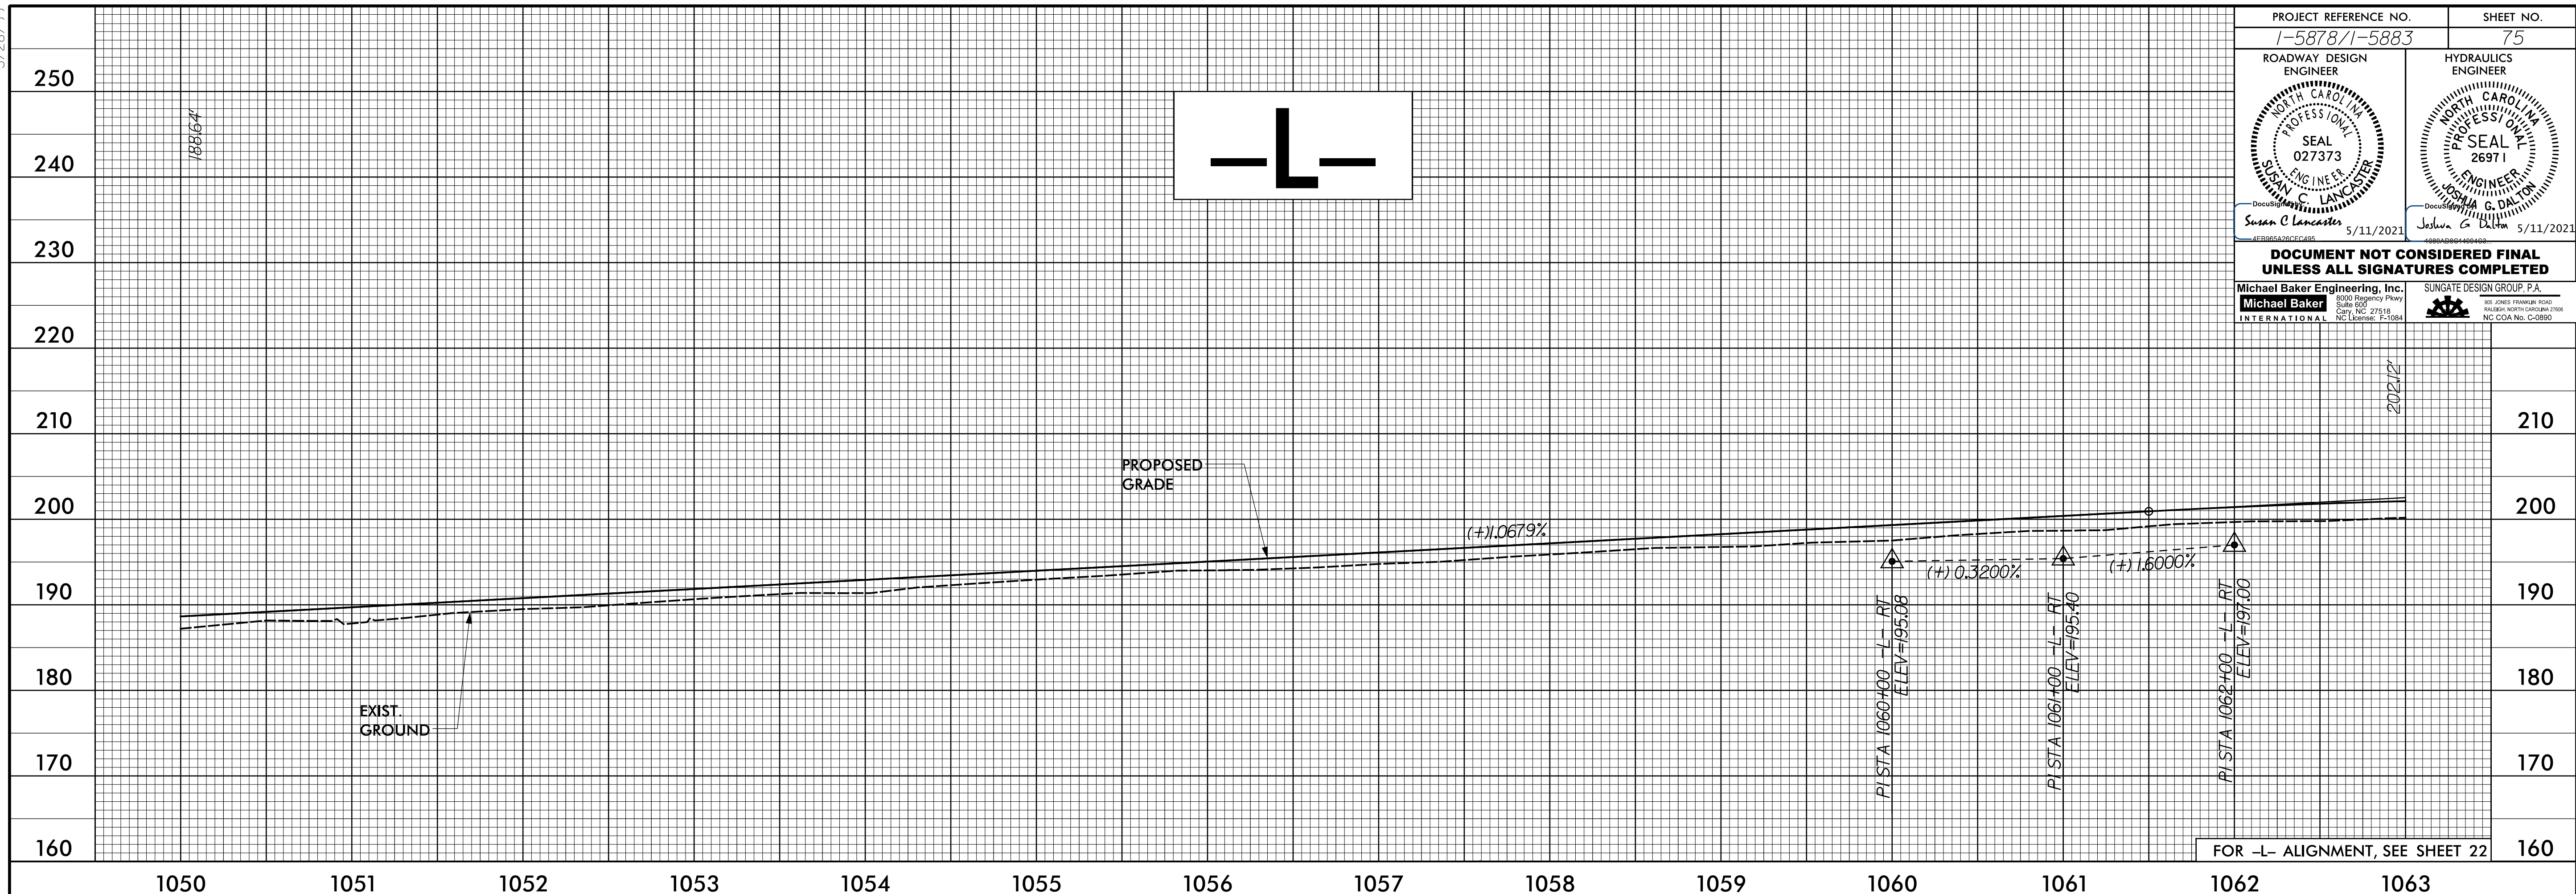

FOR -L- ALIGNMENT, SEE SHEET 22

12-MAR-2021 09:08
F:\Projects\1-5878\1-5883\1-5883-Sub-100-Sheets.dgn

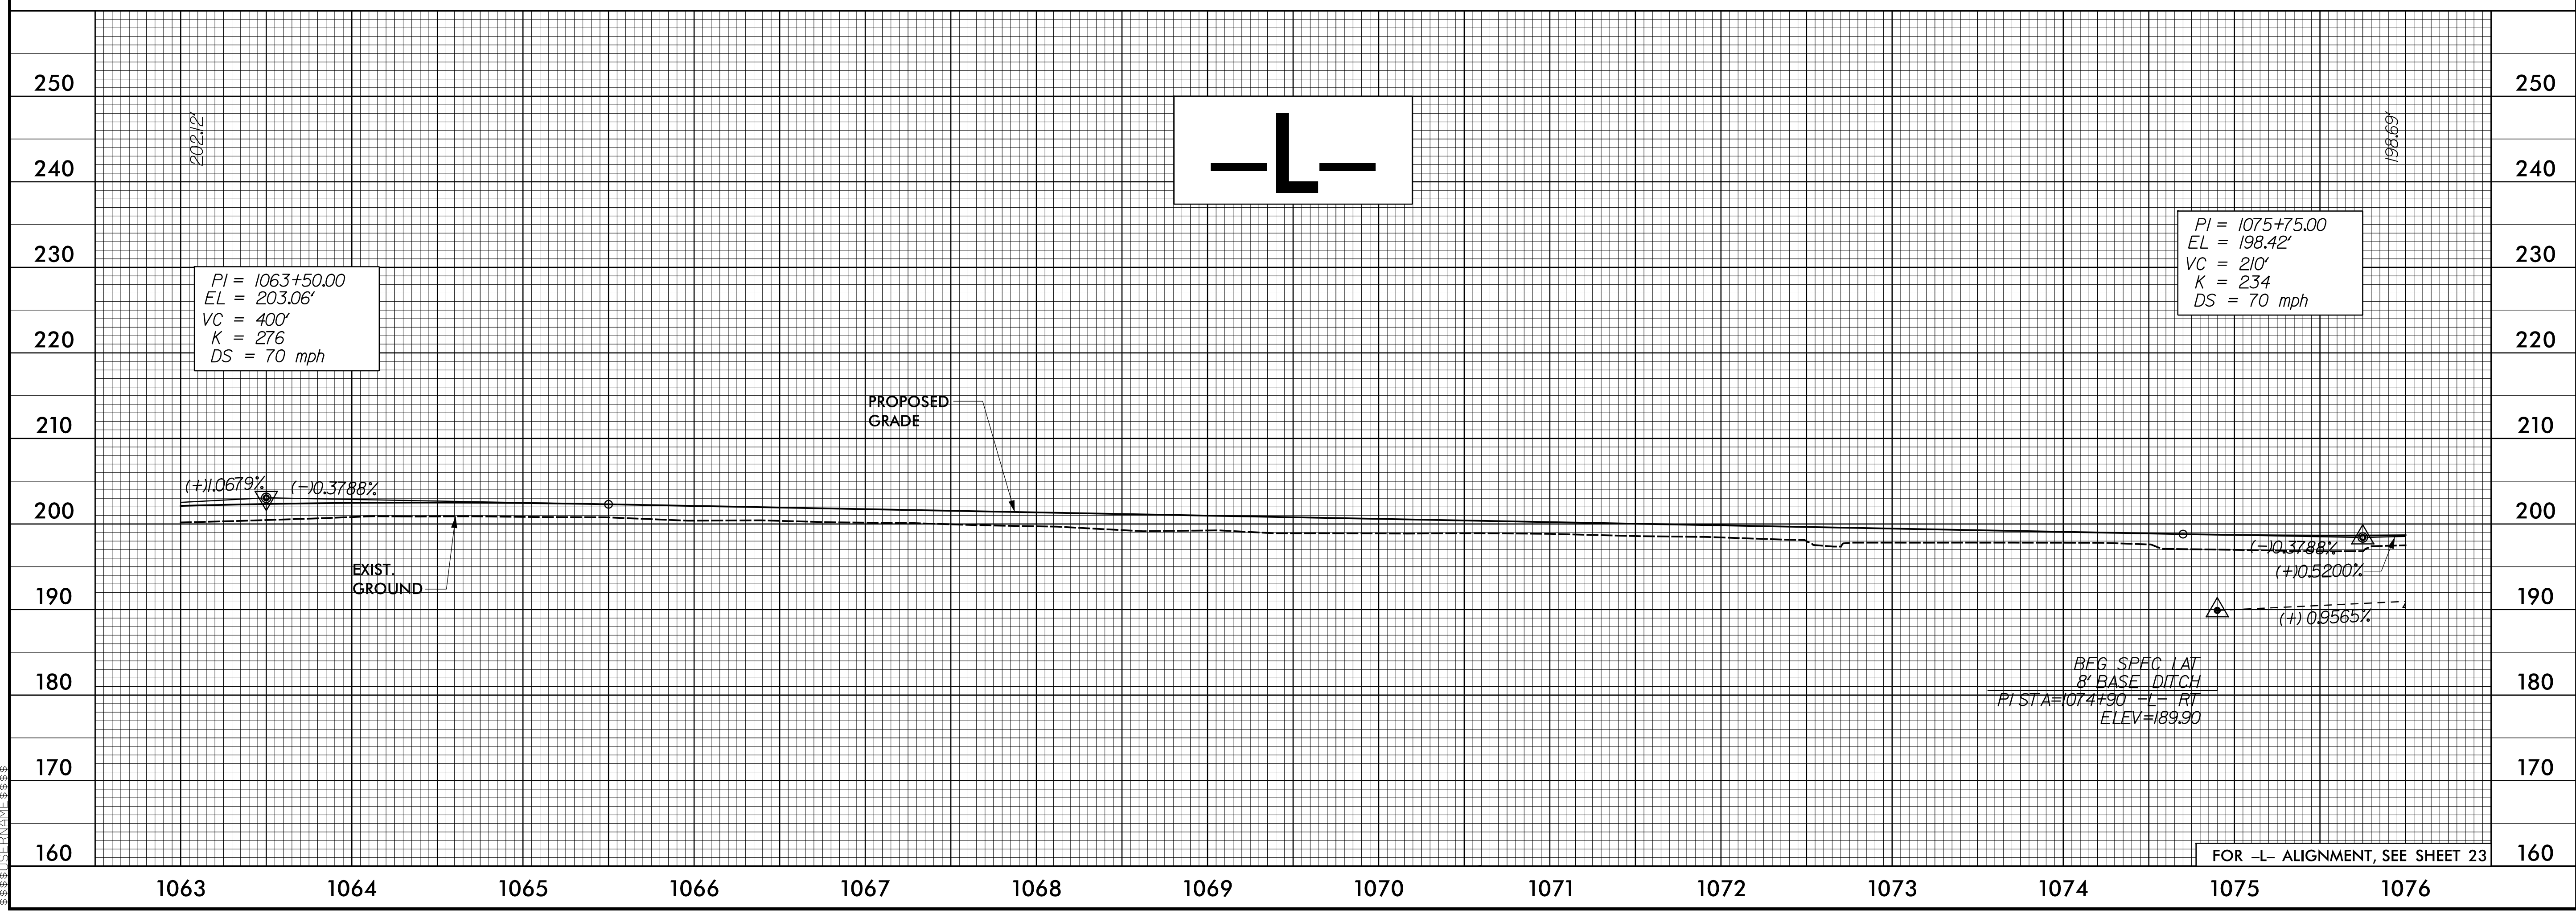

FOR -L- ALIGNMENT, SEE SHEET 23