



5/28/2021

PROJECT REFERENCE NO. 1-5883	SHEET NO. 79
ROADWAY DESIGN ENGINEER SUSAN C. LANCASTER SEAL 027373 SUNGATE DESIGN GROUP, P.A. 5/11/2021	HYDRAULICS ENGINEER JOSHUA G. DIXON SEAL 2697 SUNGATE DESIGN GROUP, P.A. 5/11/2021
DOCUMENT NOT CONSIDERED FINAL UNLESS ALL SIGNATURES COMPLETED	
Michael Baker Engineering, Inc. 8000 Regency Pkwy Suite 600 Cary, NC 27519 NC License: E-1084	SUNGATE DESIGN GROUP, P.A. 605 JONES FRANKLIN ROAD WALTON, NORTH CAROLINA 27087 NC CCA No. C-2980

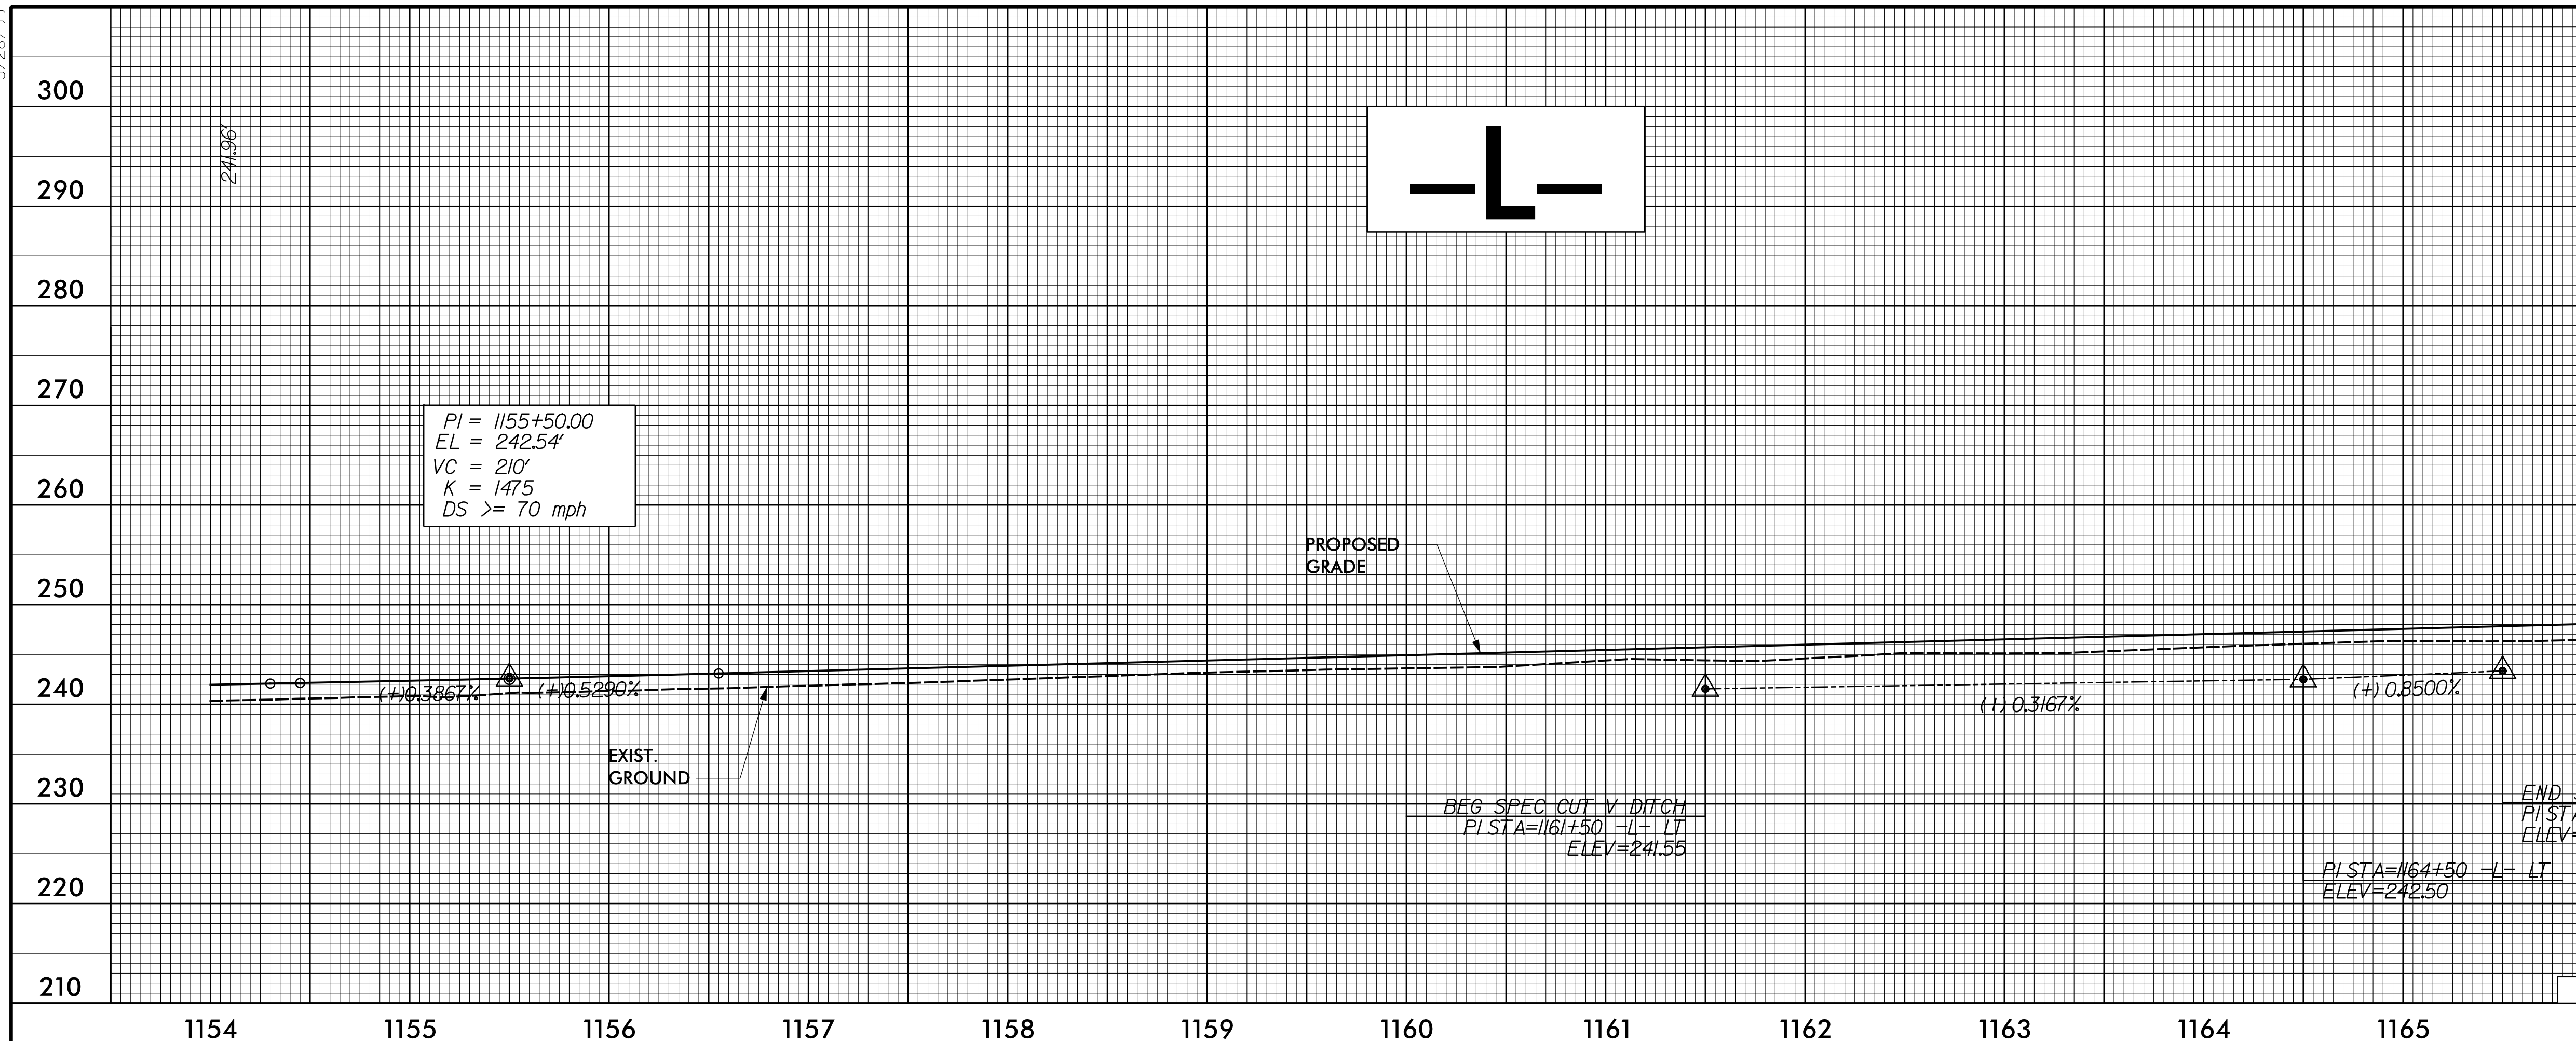

FOR -L- ALIGNMENT, SEE SHEET 29

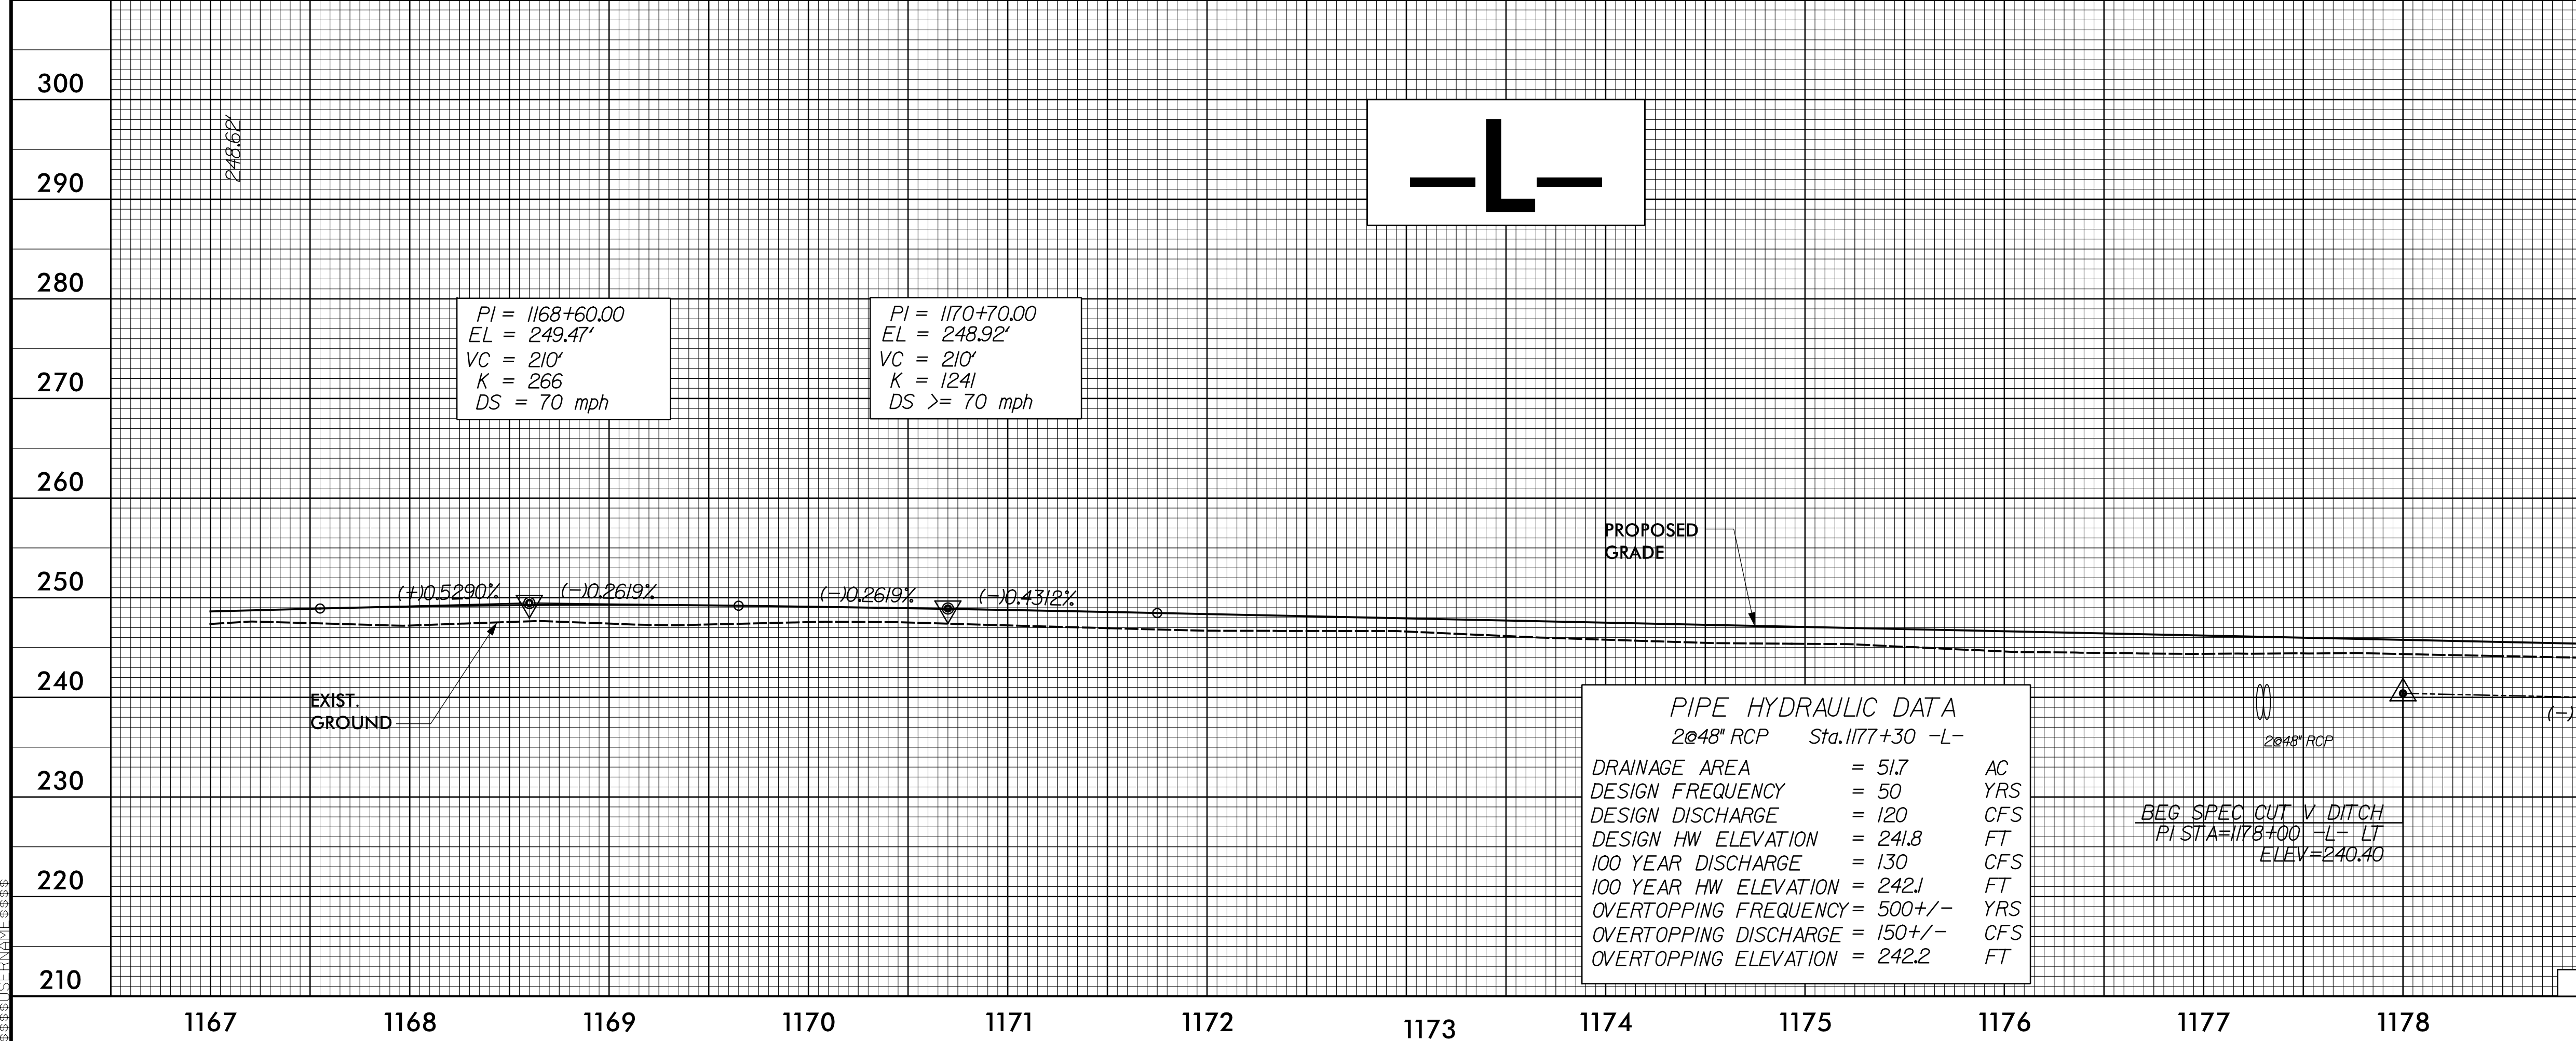

FOR -L- ALIGNMENT, SEE SHEET 30

12-MAR-2021 09:08  
C:\Users\jlanca\OneDrive\Documents\1-5883\1-5883-Rdy.pfl\_Sheets.L.dgn