
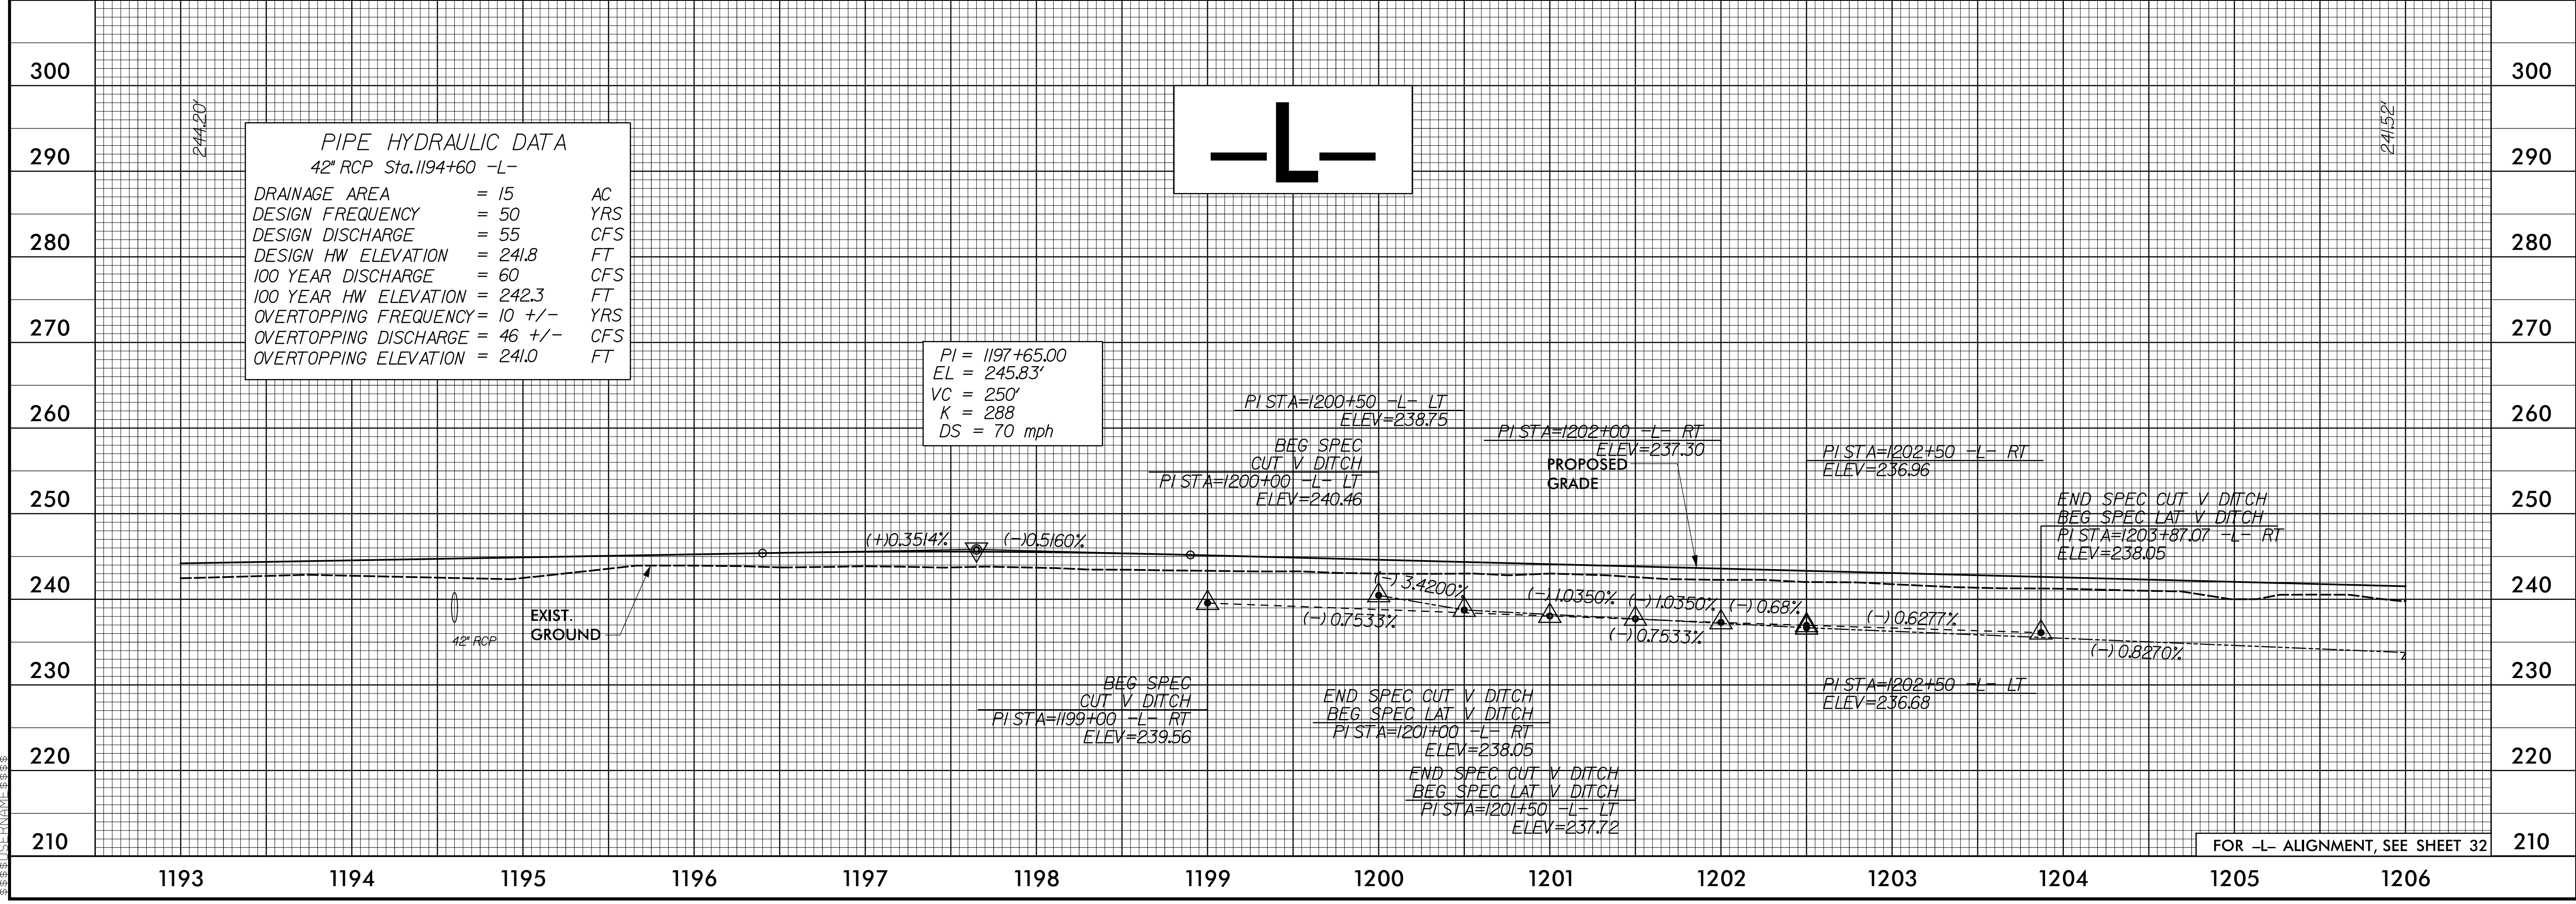


5/28/19

PROJECT REFERENCE NO. 1-5883	SHEET NO. 80
5/11/2021	5/11/2021
DOCUMENT NOT CONSIDERED FINAL UNLESS ALL SIGNATURES COMPLETED	

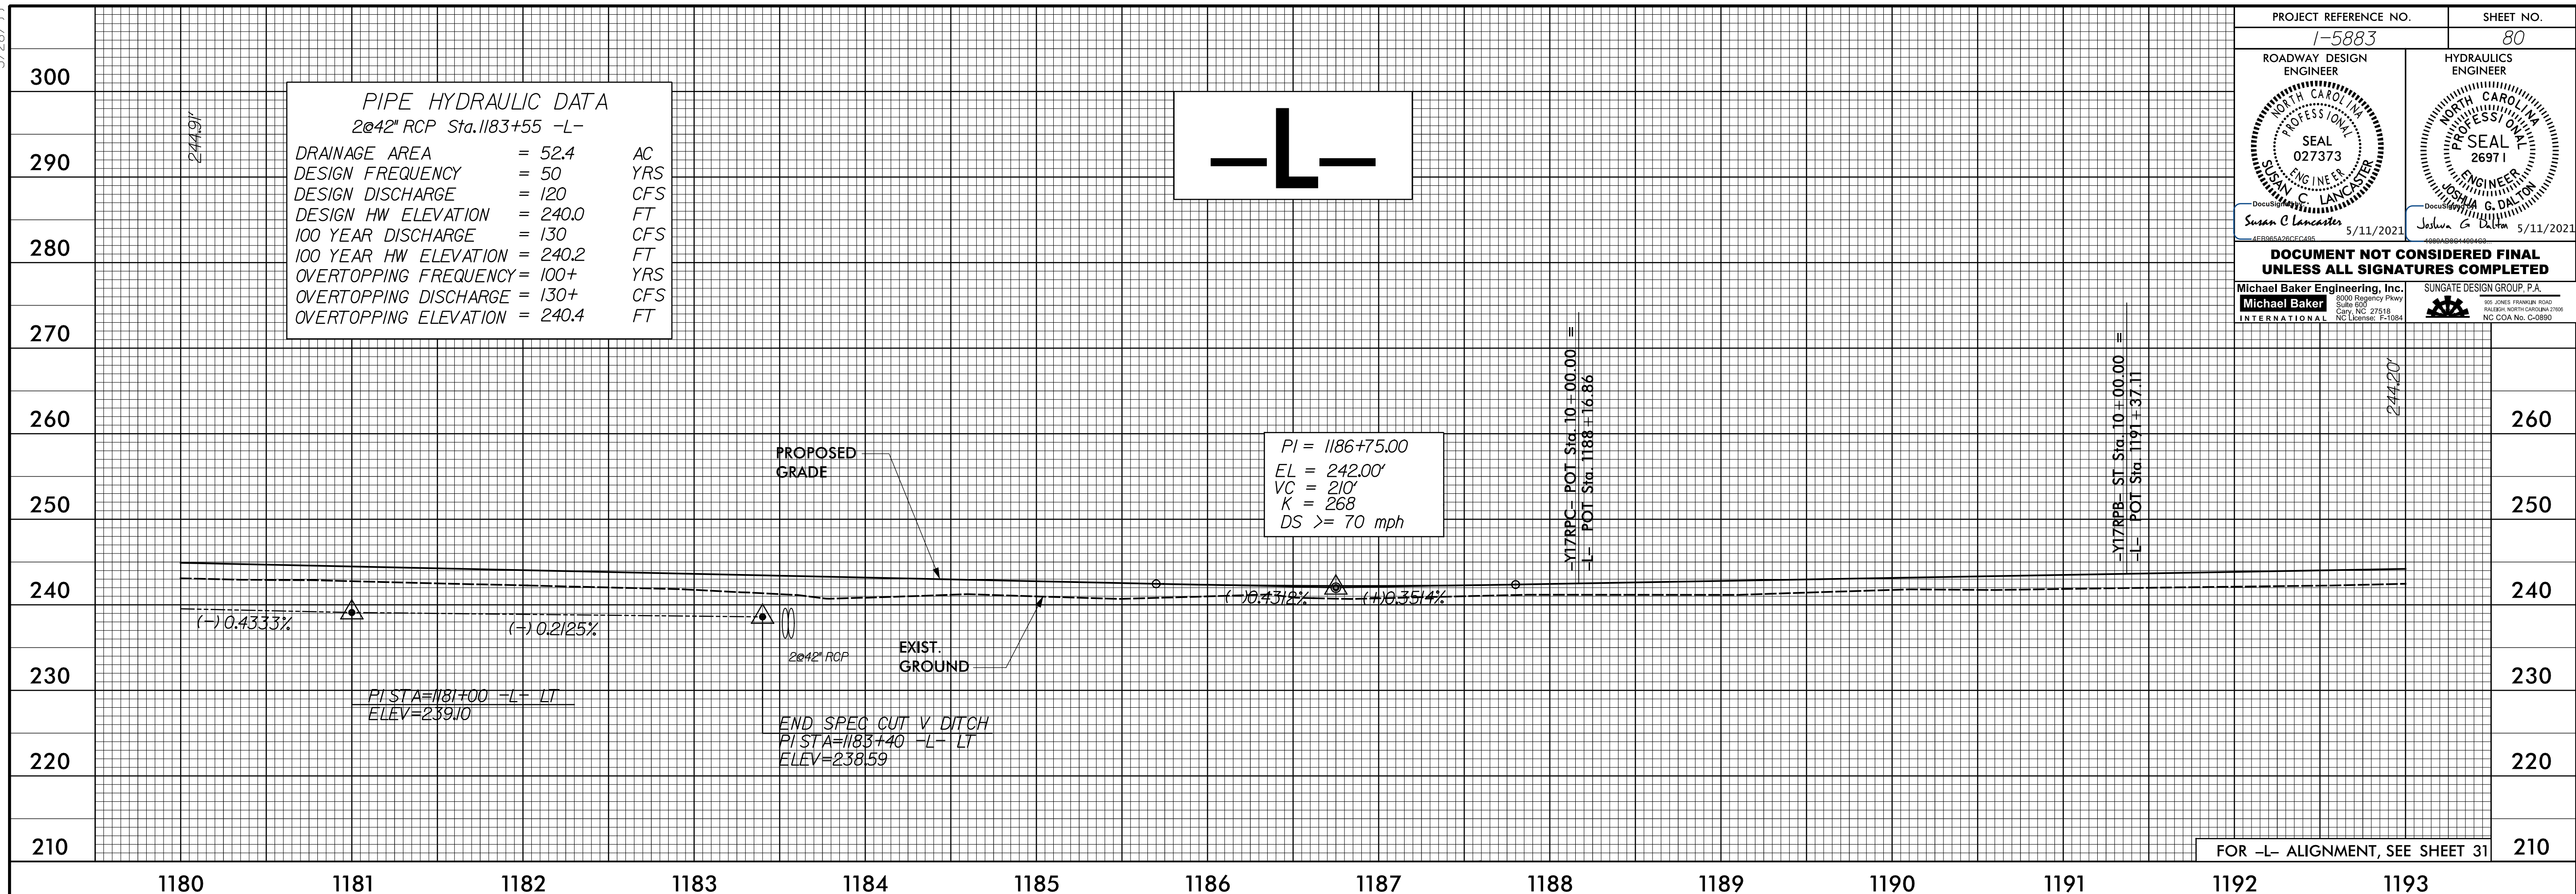

12-MAR-2021 09:10:08 \\1-5986B-Rdy.pfl_Sheets.L.dgn