


5/28/19


PROJECT REFERENCE NO. 1-5883	SHEET NO. 81
ROADWAY DESIGN ENGINEER SEAL 027373 SUSAN C. LANCASTER	HYDRAULICS ENGINEER SEAL 2697 JOSHUA G. DIXON
5/11/2021	5/11/2021

DOCUMENT NOT CONSIDERED FINAL UNLESS ALL SIGNATURES COMPLETED

Michael Baker Engineering, Inc. 8000 Regency Pkwy Suite 600 Charlotte, NC 27218 MIC EIT License: E-11084	SUNGATE DESIGN GROUP, P.A. 605 JONES FRANKLIN ROAD WALTON, NORTH CAROLINA 27158 NC CCA No. C-2980
--	--

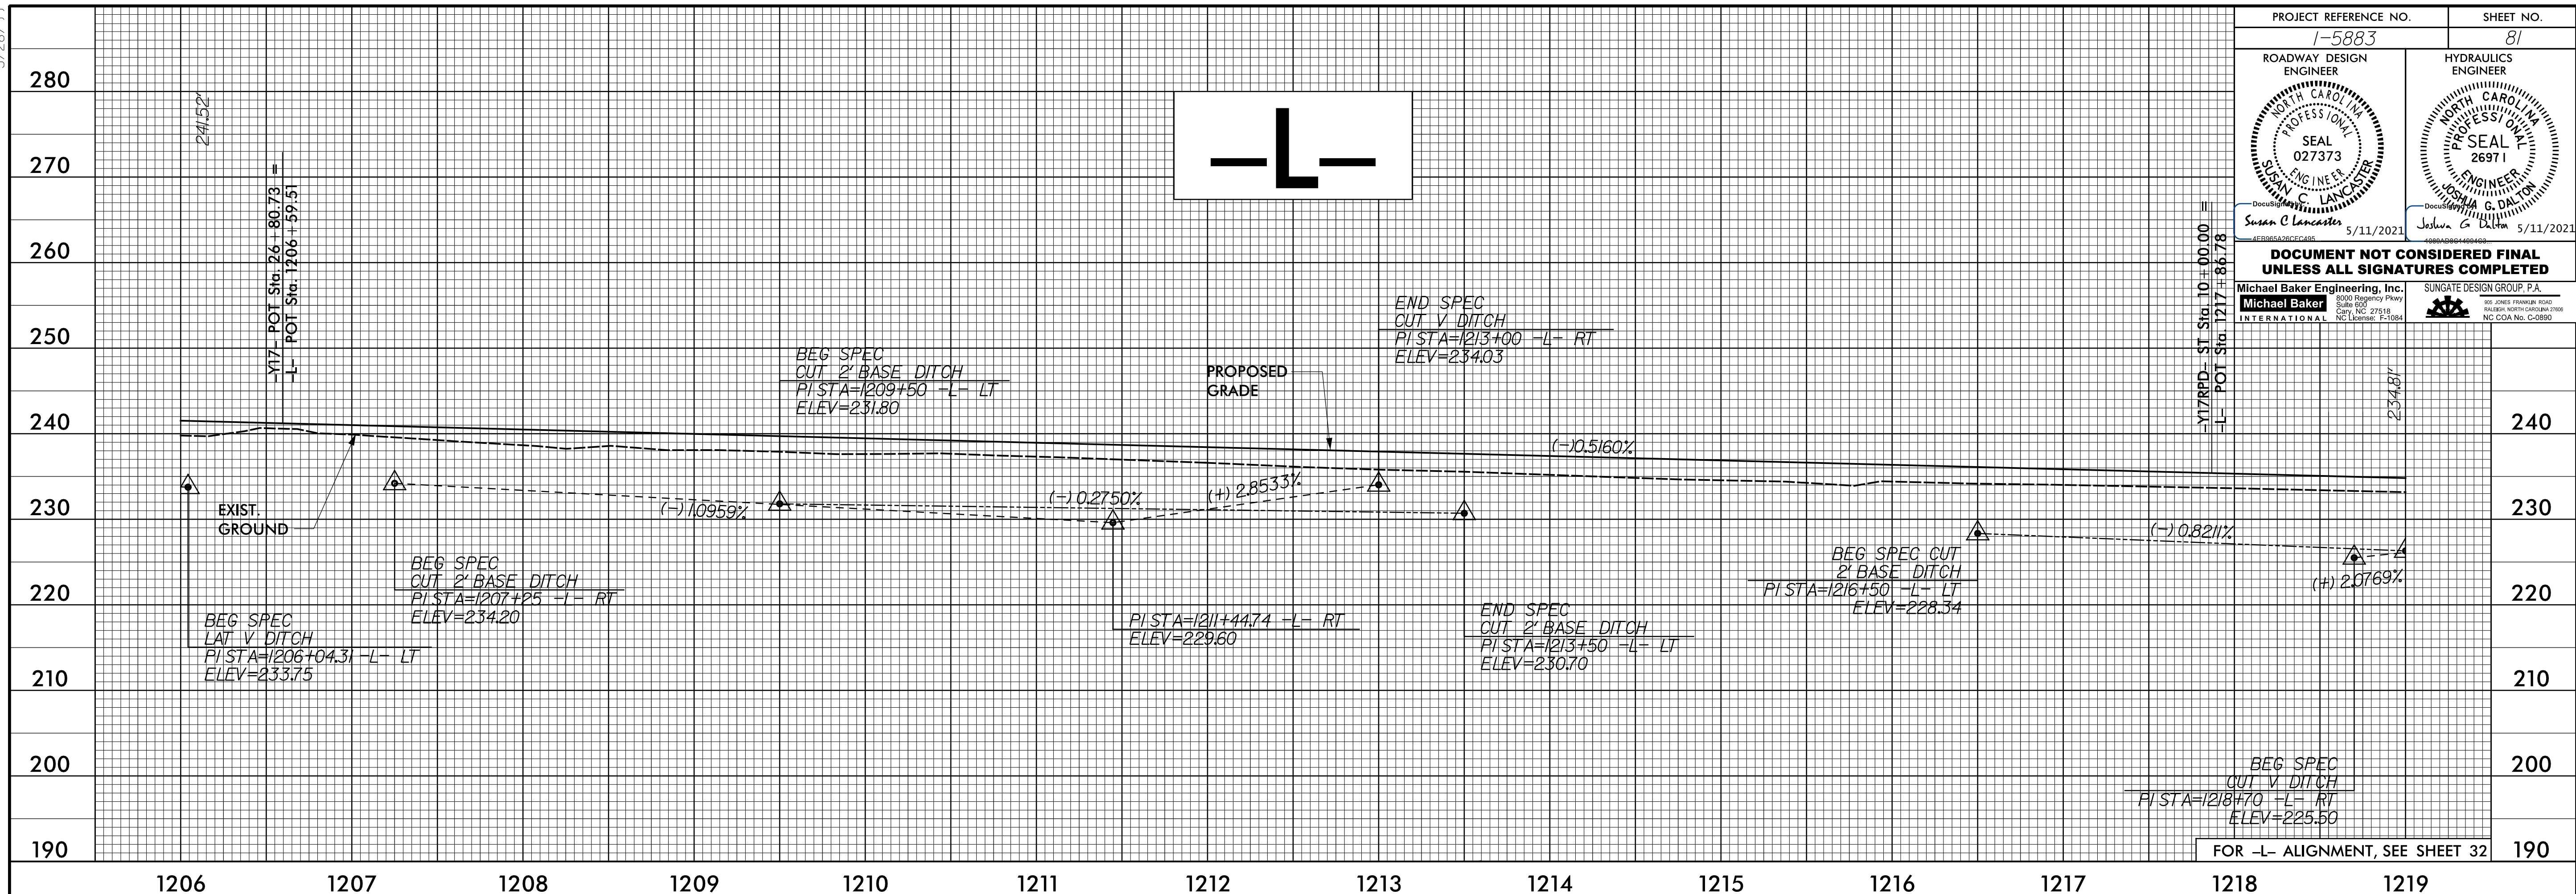

FOR -L- ALIGNMENT, SEE SHEET 32

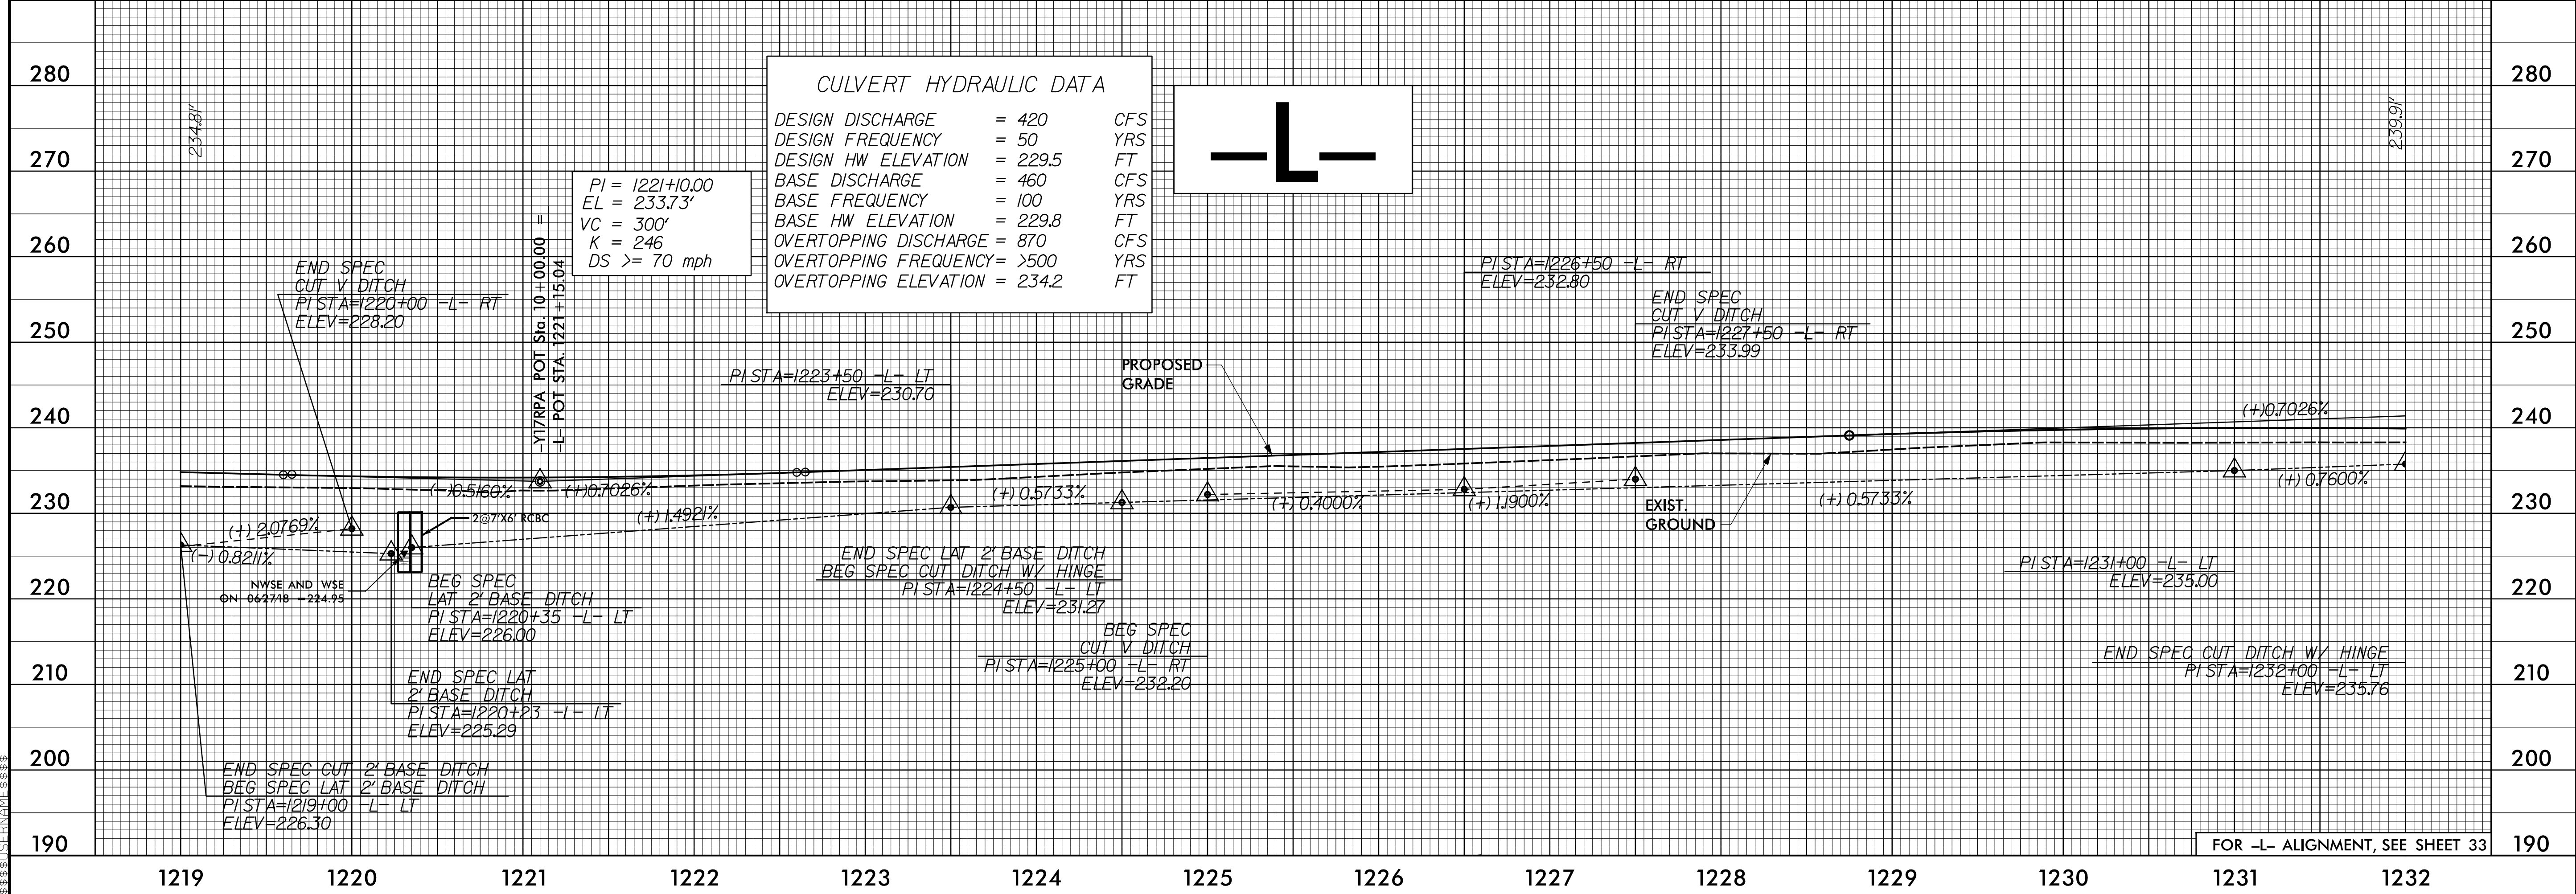

FOR -L- ALIGNMENT, SEE SHEET 33

12-MAR-2021 09:08  
C:\Users\jlan\OneDrive\Documents\1-5986B-Rdy.pfl\_Sheets.L.dgn