



PROJECT REFERENCE NO. 1-5986B	SHEET NO. 82
ROADWAY DESIGN ENGINEER SEAL 027373 SUSAN C. LANCASTER	HYDRAULICS ENGINEER PROFESSIONAL SEAL 26971 JOSHUA G. DIXON
5/11/2021	5/11/2021
DOCUMENT NOT CONSIDERED FINAL UNLESS ALL SIGNATURES COMPLETED	
Michael Baker Engineering, Inc. 8000 Regency Parkway Cary, NC 27518 INTERNATIONAL	SUNGATE DESIGN GROUP, P.A. 800 JONES FRANKLIN ROAD RALEIGH, NORTH CAROLINA 27606 NC COA No. C-2890

5/28/19

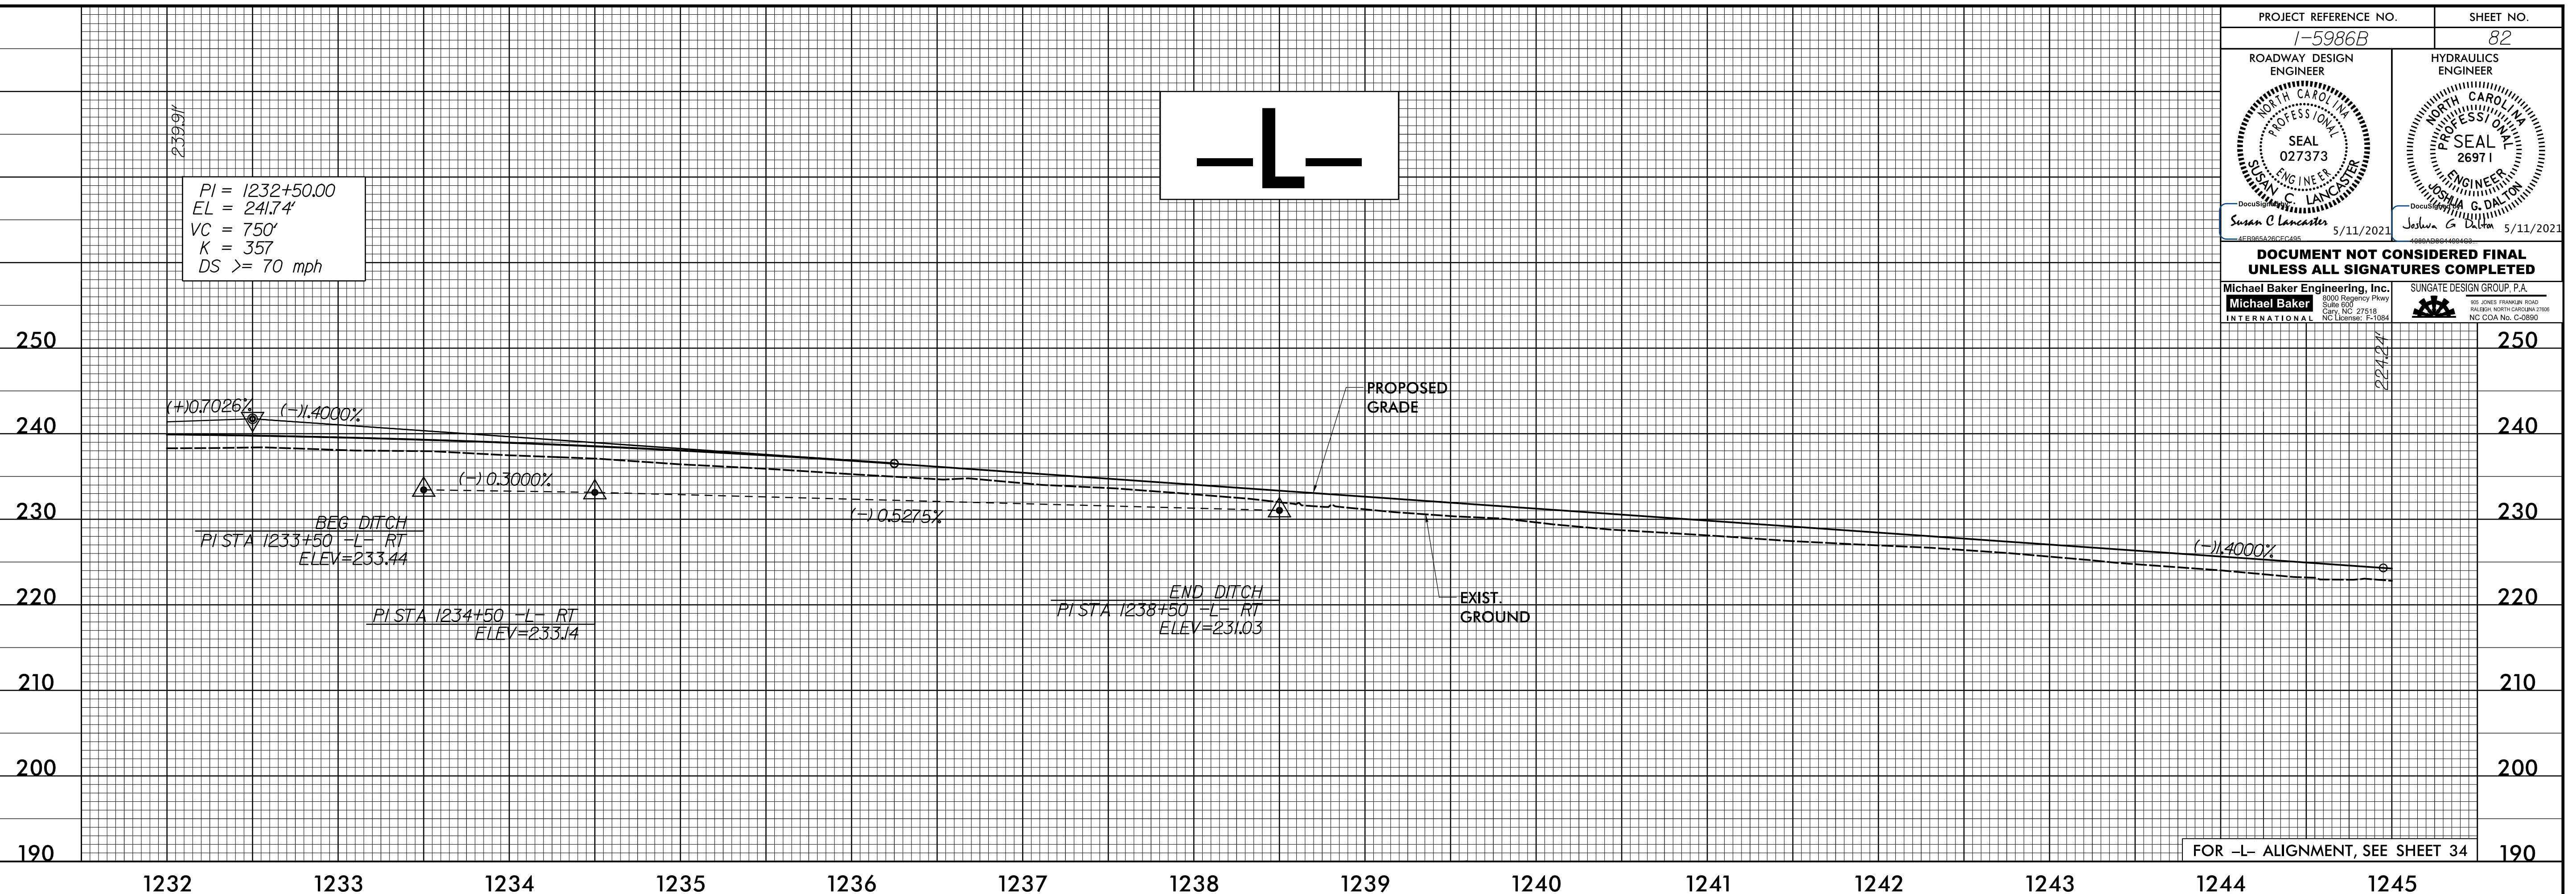

FOR -L- ALIGNMENT, SEE SHEET 34

PS: MAR-2021 13:33 \\F5986B-Rdy-pfl_Sheets.L.dgn

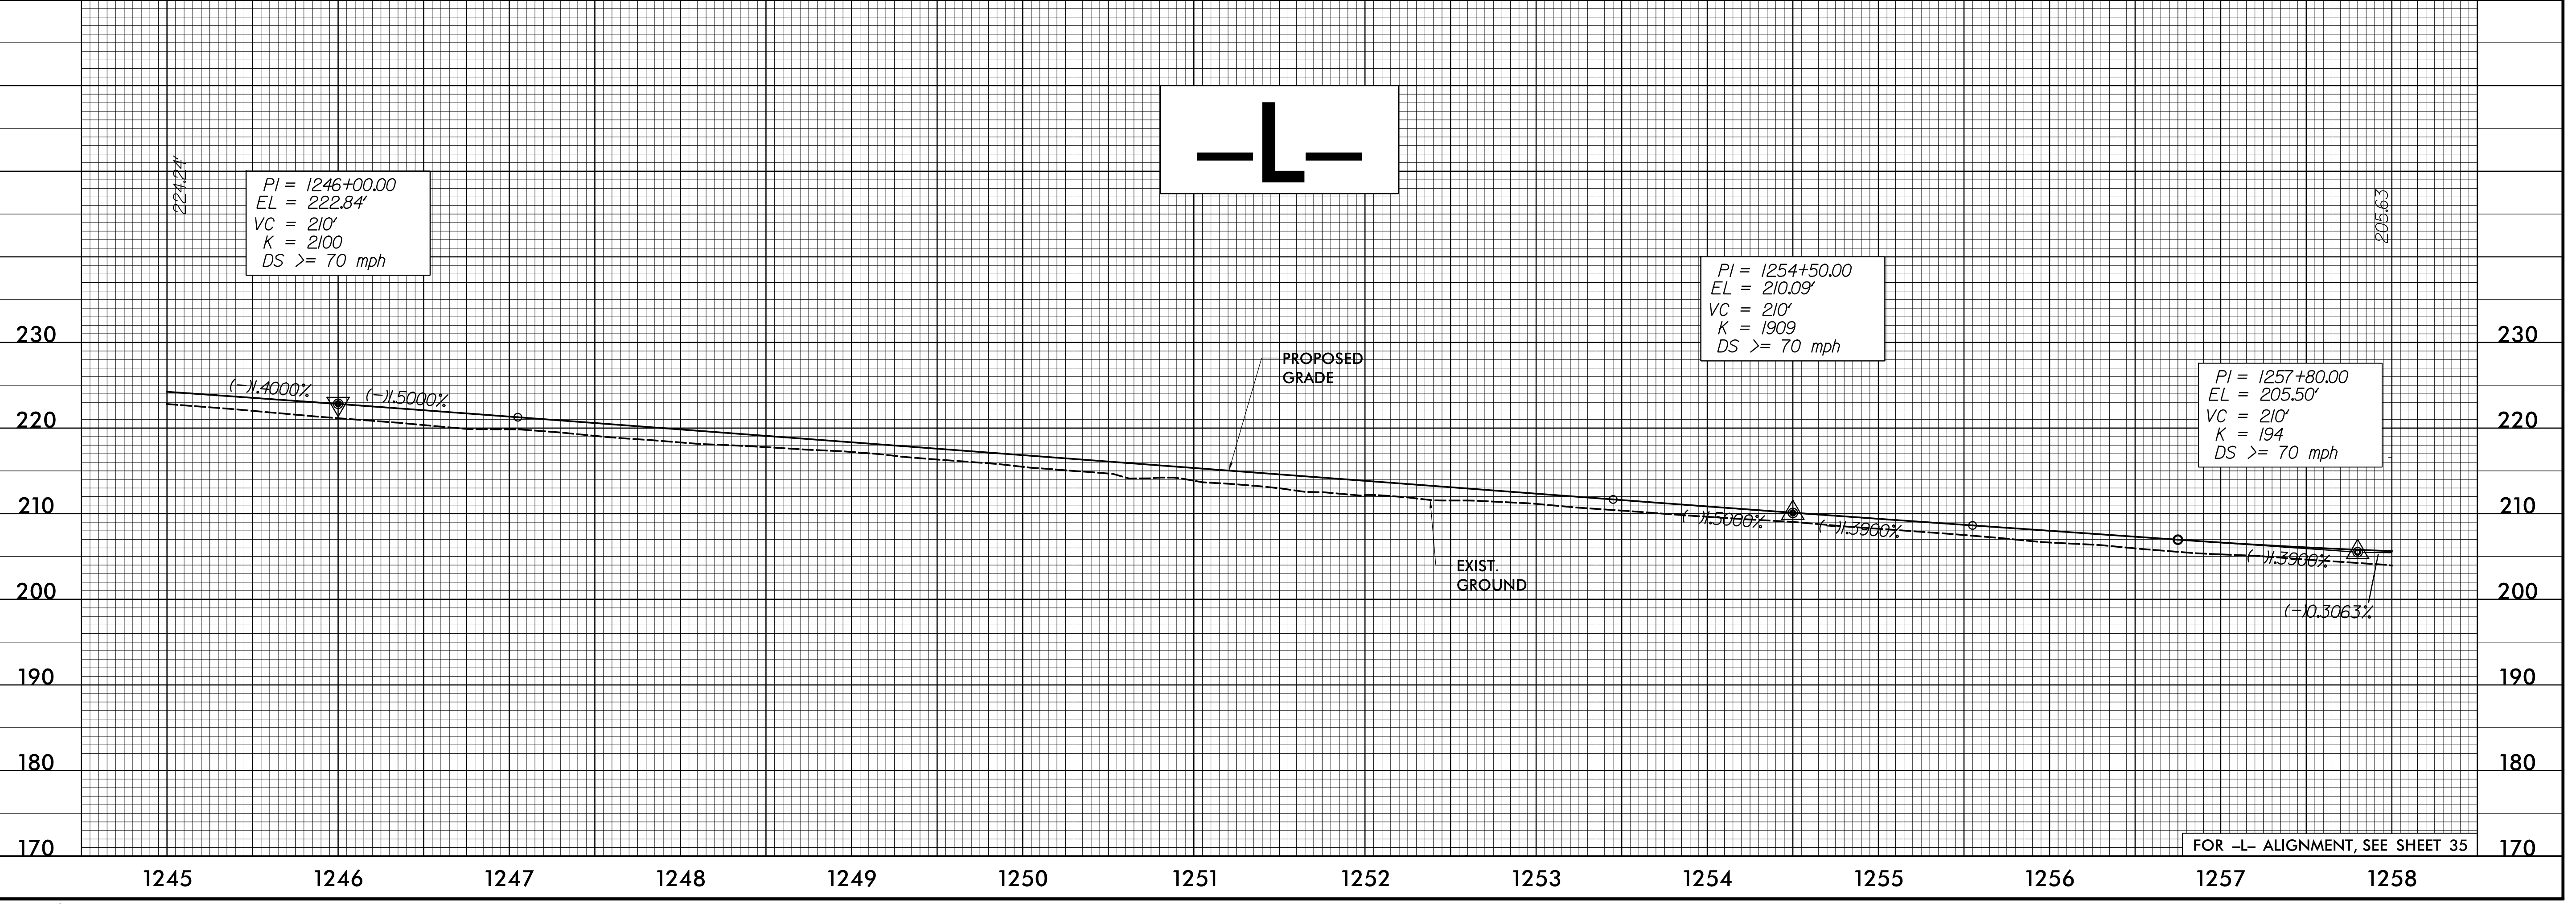

FOR -L- ALIGNMENT, SEE SHEET 35