
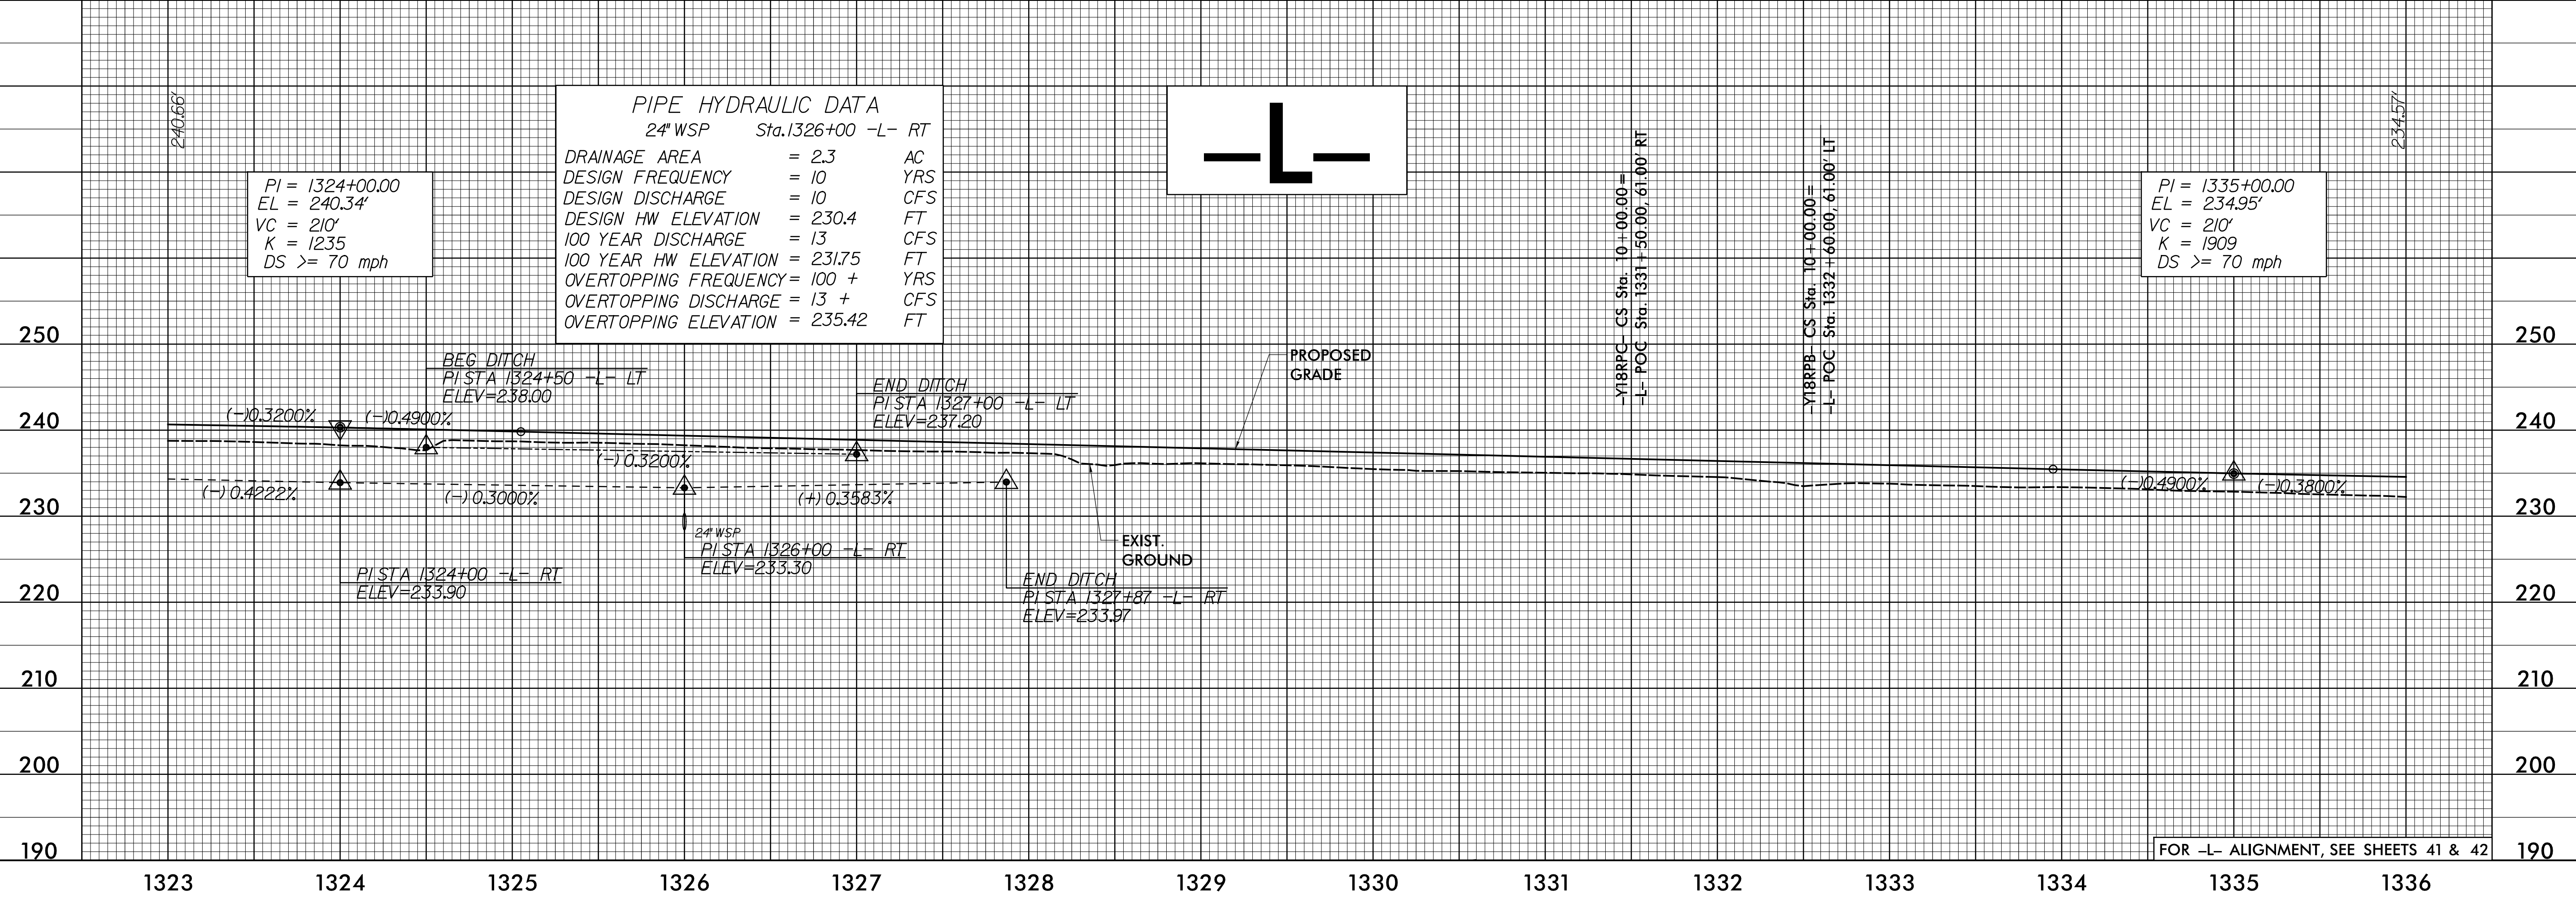


5/28/19

PROJECT REFERENCE NO. 1-5986B	SHEET NO. 85
ROADWAY DESIGN ENGINEER SUSAN C LANCASTER SEAL 027373 SOUTH CAROLINA PROFESSIONAL ENGINEER	HYDRAULICS ENGINEER JOSHUA G DIXON SEAL 26971 SOUTH CAROLINA PROFESSIONAL ENGINEER
5/11/2021	5/11/2021
DOCUMENT NOT CONSIDERED FINAL UNLESS ALL SIGNATURES COMPLETED	
Michael Baker Engineering, Inc. 8000 Regency Park Suite 600 Cary, NC 27518 NC License: E-1084	SUNGATE DESIGN GROUP, P.A. 105 JONES FRANKLIN ROAD RALEIGH, NORTH CAROLINA 27601 NC CDR No. C-2890

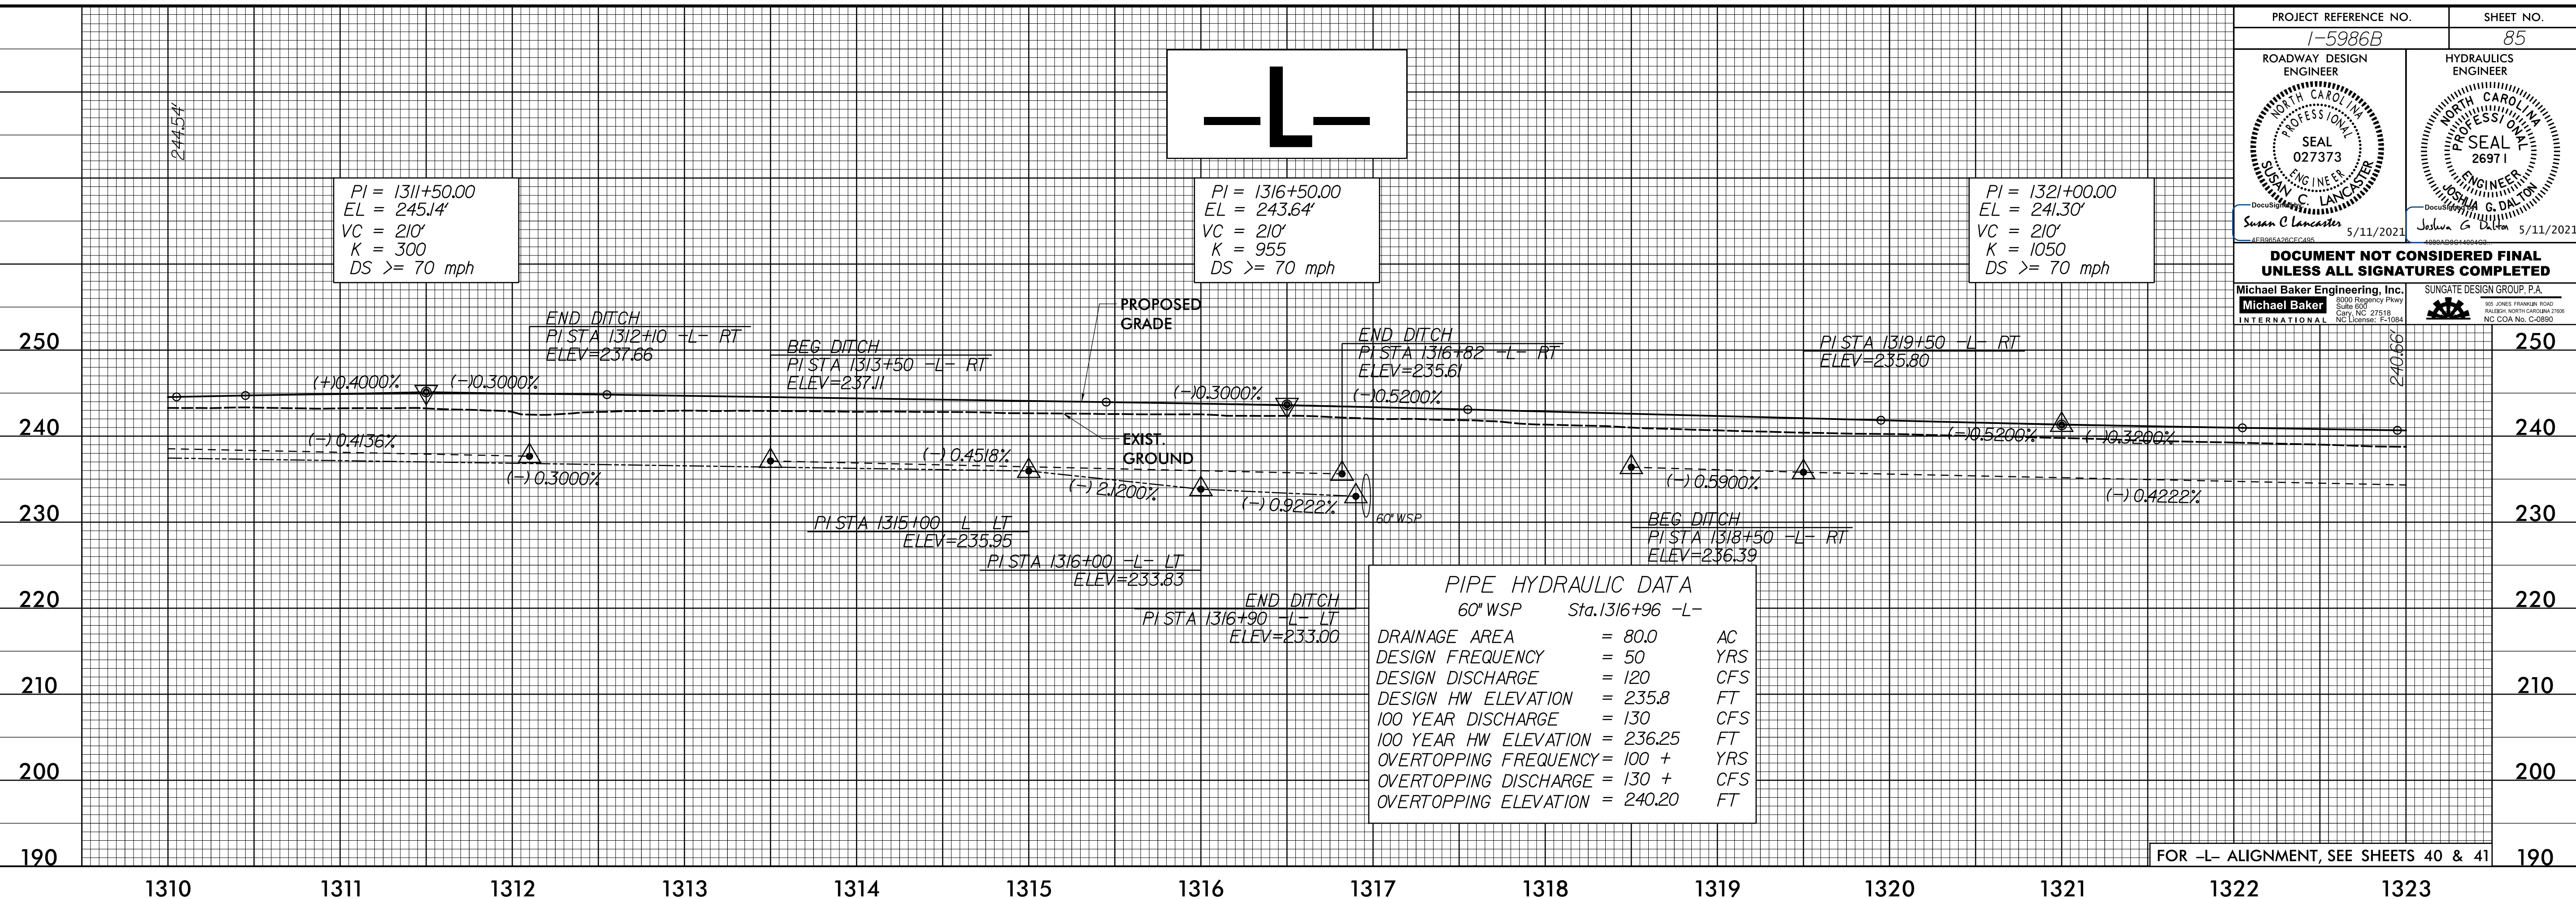

P:\MAR-2021\1313\1-5986B-Rdy.pfl_Sheets-L.dgn