



PROJECT REFERENCE NO. 1-5986B	SHEET NO. 87
ROADWAY DESIGN ENGINEER SUSAN C. LANCASTER SEAL 027373 5/11/2021	HYDRAULICS ENGINEER JOSHUA G. DIXON SEAL 26971 5/11/2021

**DOCUMENT NOT CONSIDERED FINAL UNLESS ALL SIGNATURES COMPLETED**

Michael Baker Engineering, Inc.  
8000 Regency Park  
Cary, NC 27518  
NC License: E-1084

SUNGATE DESIGN GROUP, P.A.  
100 JONES FRANKLIN ROAD  
RALEIGH, NORTH CAROLINA 27601  
NC CDR No. C-2890

5/28/19

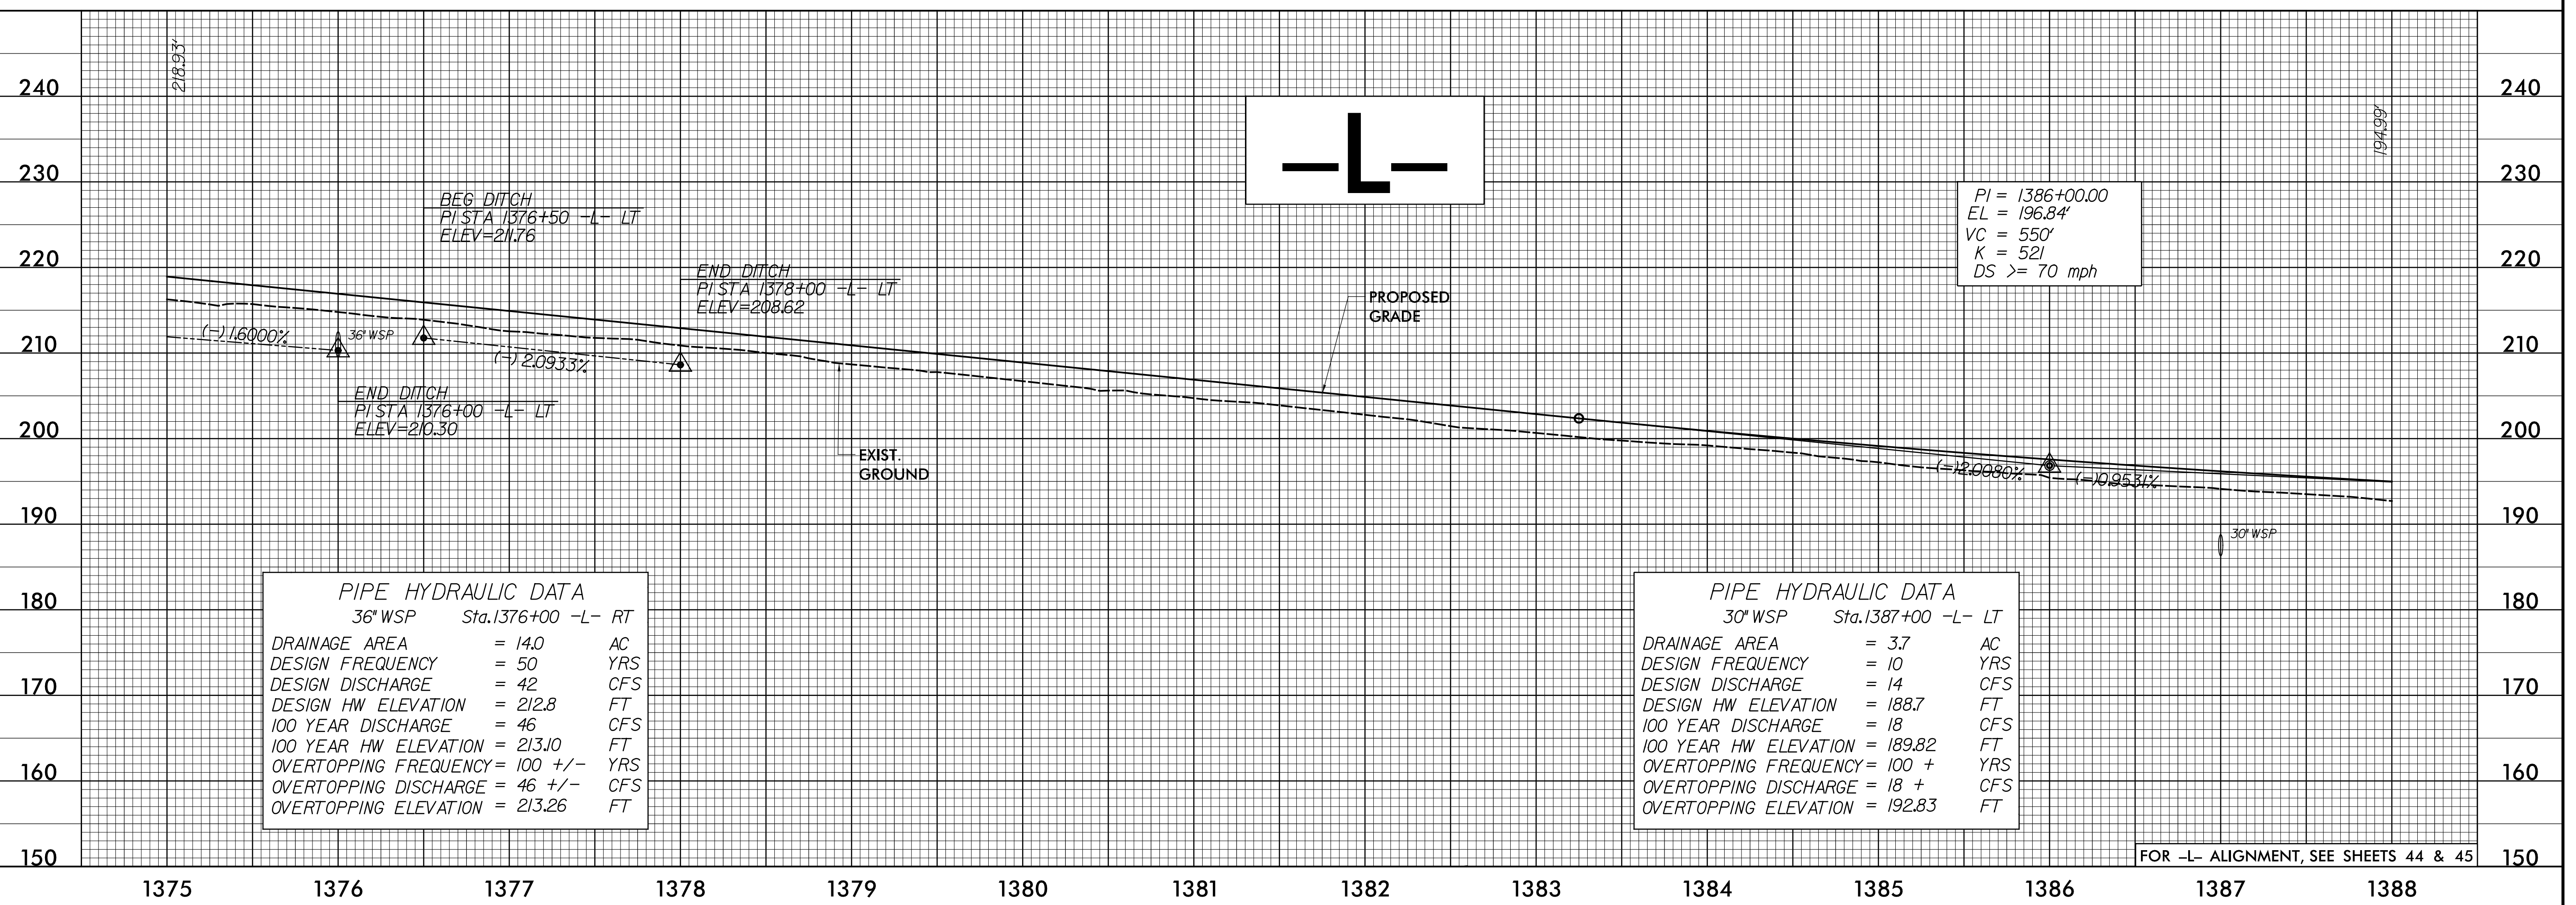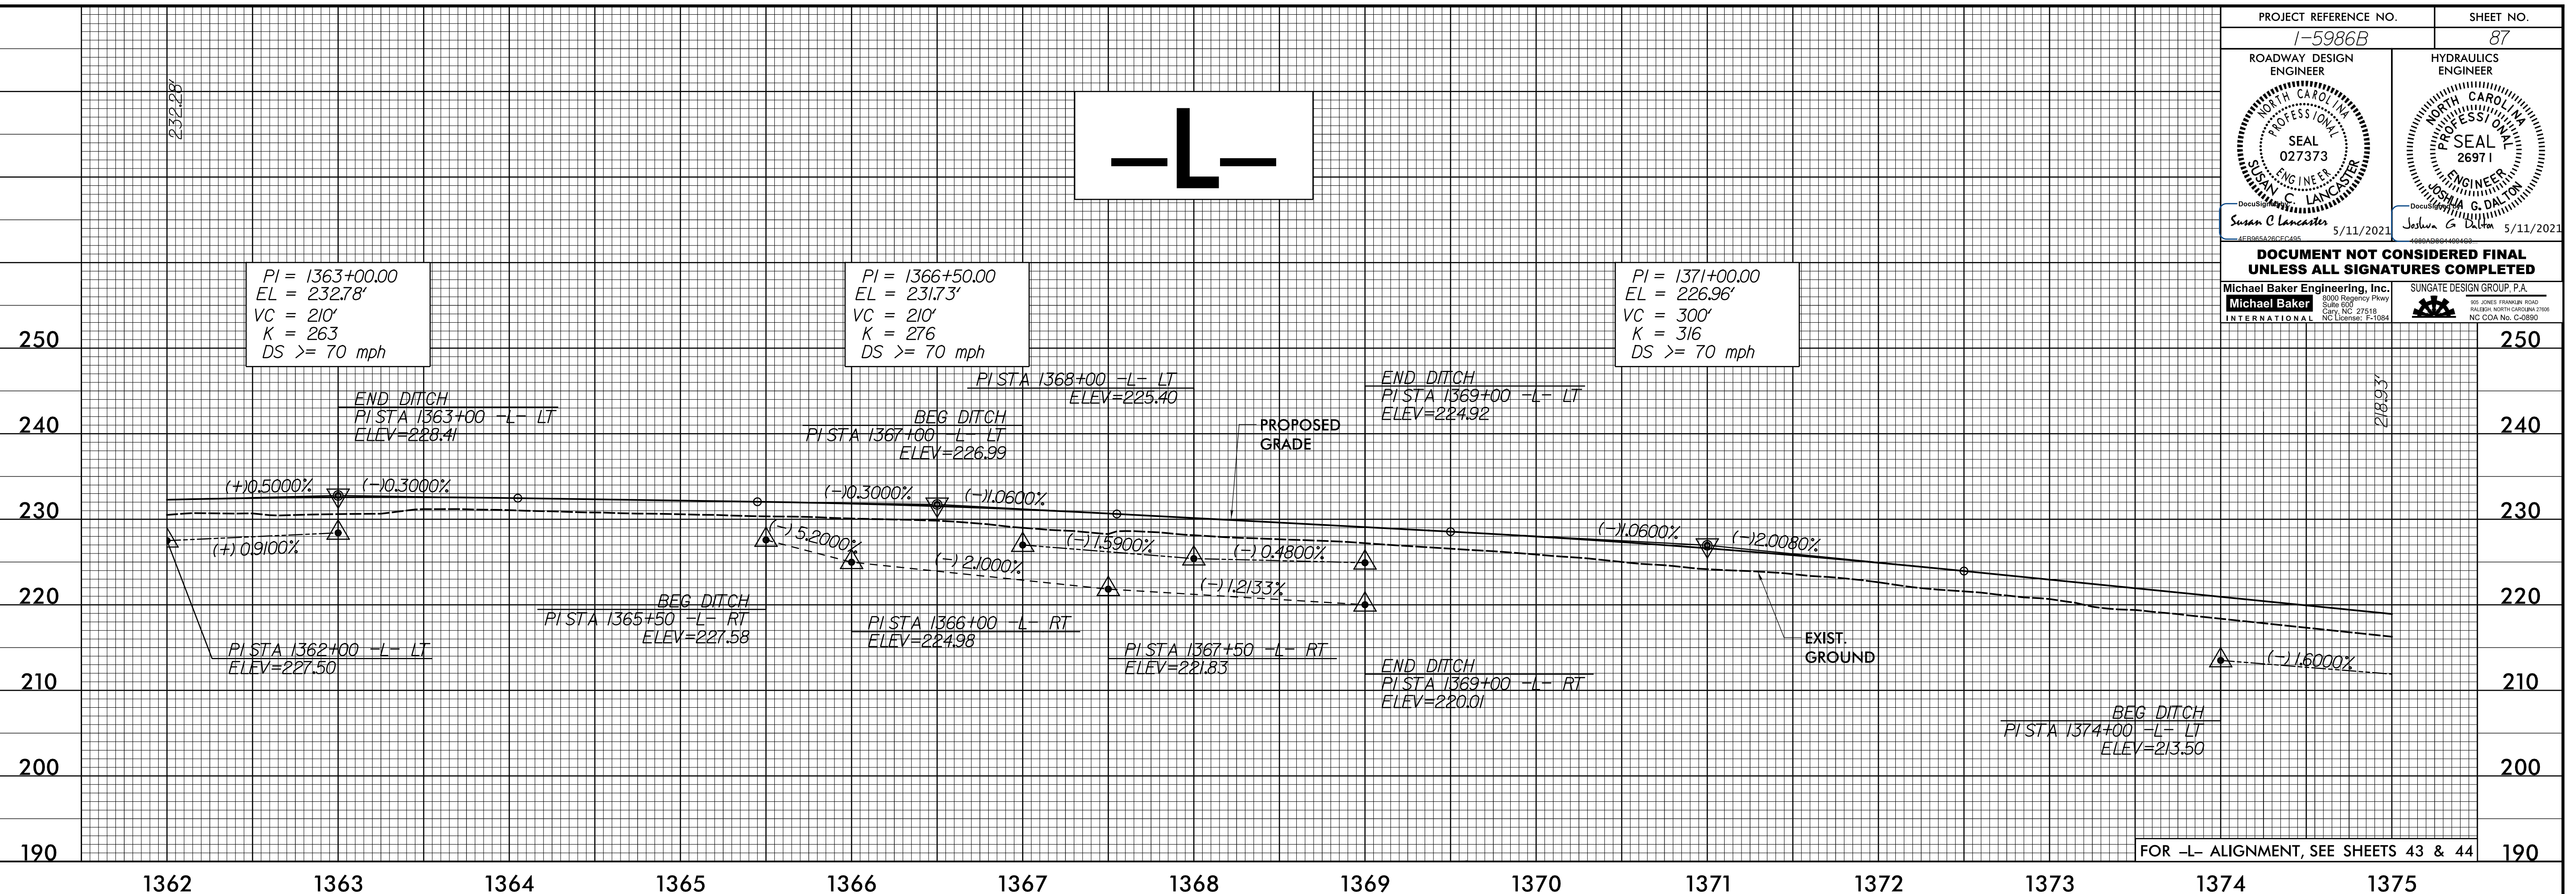

03-MAR-2021 13:33 \\1-5986B-Rdy-pfl-Sheets-L.dgn