
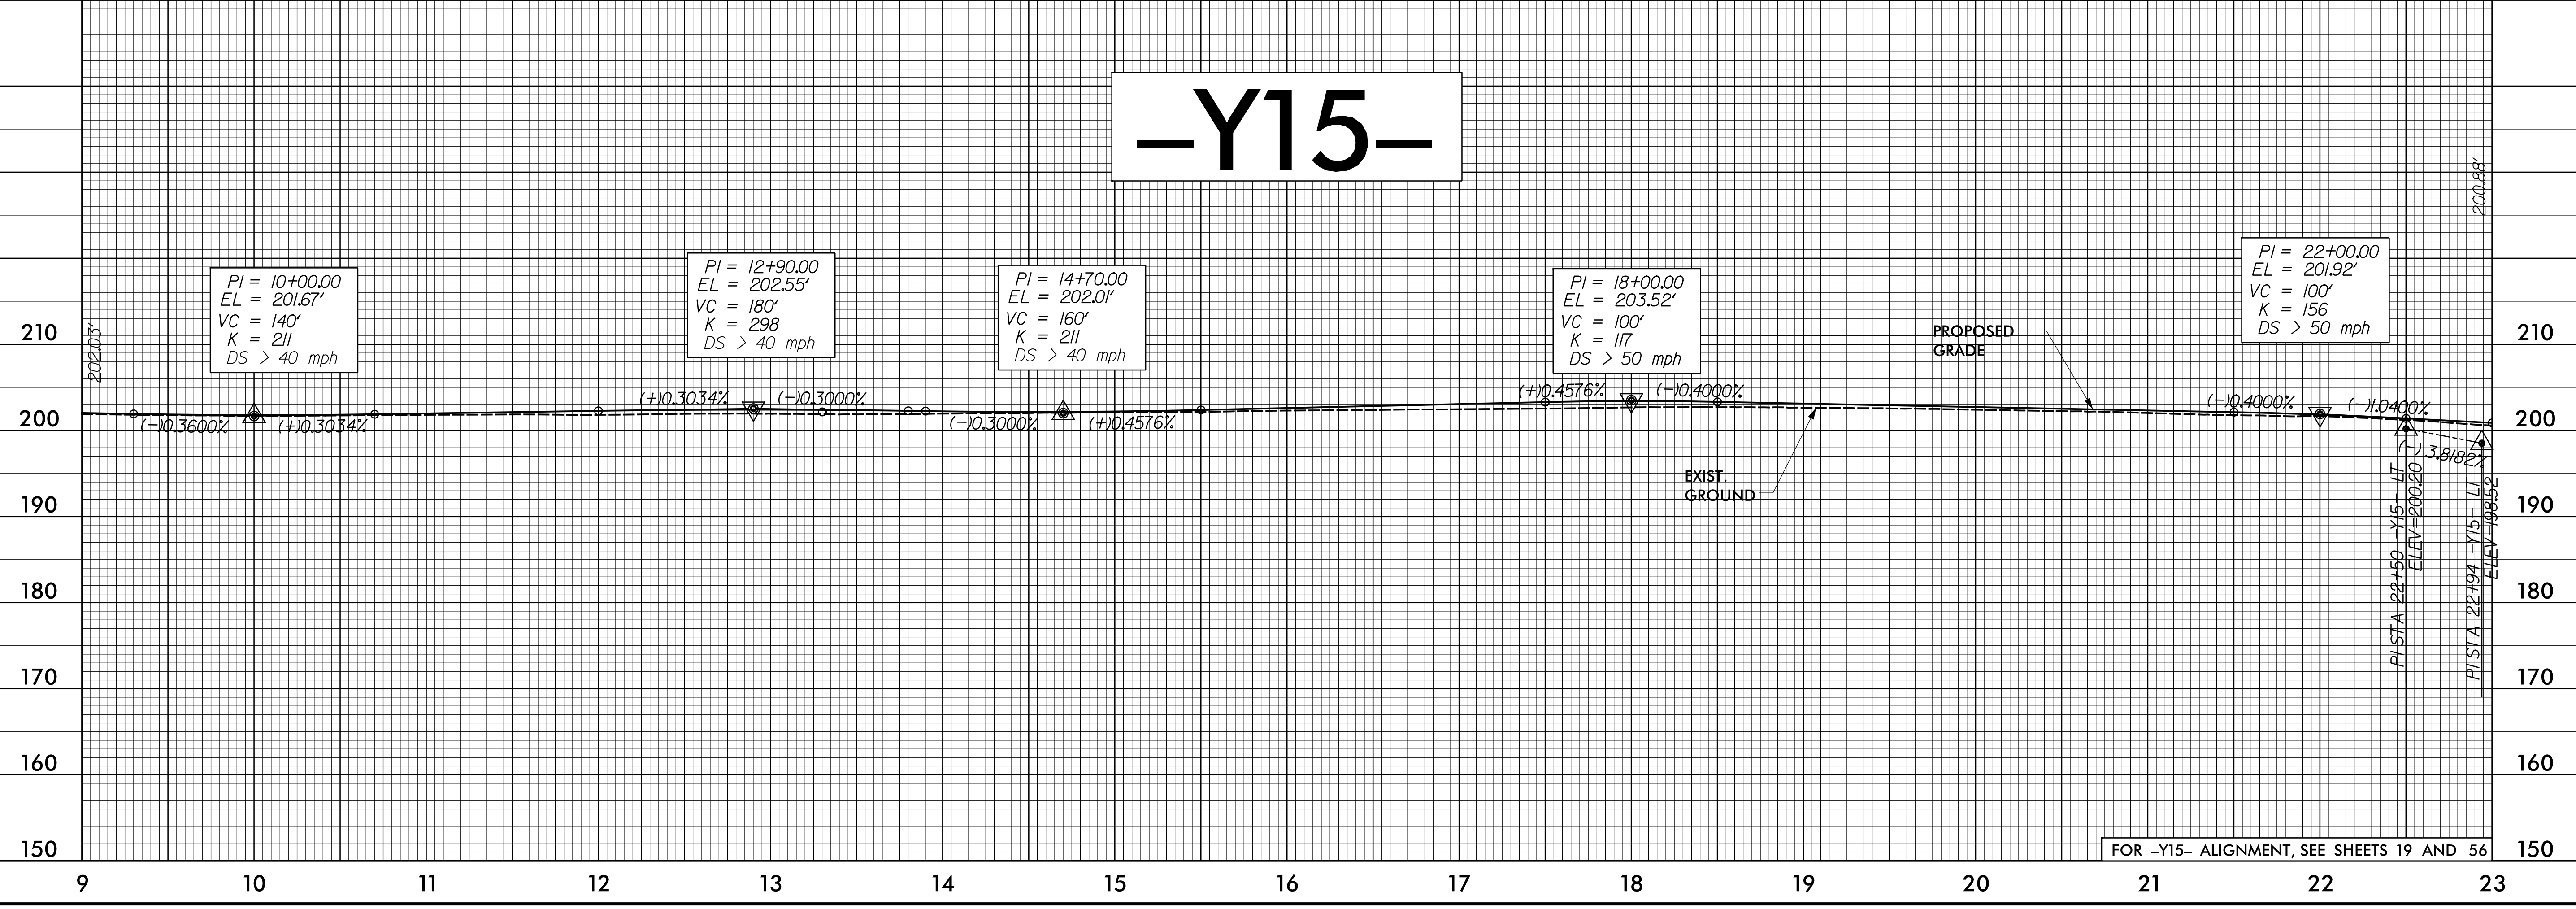


5/28/21

PROJECT REFERENCE NO. 1-5878	SHEET NO. 91
ROADWAY DESIGN ENGINEER SUSAN C. LANCASTER SEAL 027373 ENGINEER SUSAN C. LANCASTER 5/11/2021	HYDRAULICS ENGINEER JOSHUA G. DIXON SEAL 26971 ENGINEER JOSHUA G. DIXON 5/11/2021
DOCUMENT NOT CONSIDERED FINAL UNLESS ALL SIGNATURES COMPLETED	
Michael Baker Engineering, Inc. 8000 Regency Park Suite 600 Cary, NC 27518 NC CCA No. C-2880	SUNGATE DESIGN GROUP, P.A. 100 JONES FRANKLIN ROAD RALEIGH, NORTH CAROLINA 27609 NC CCA No. C-2880

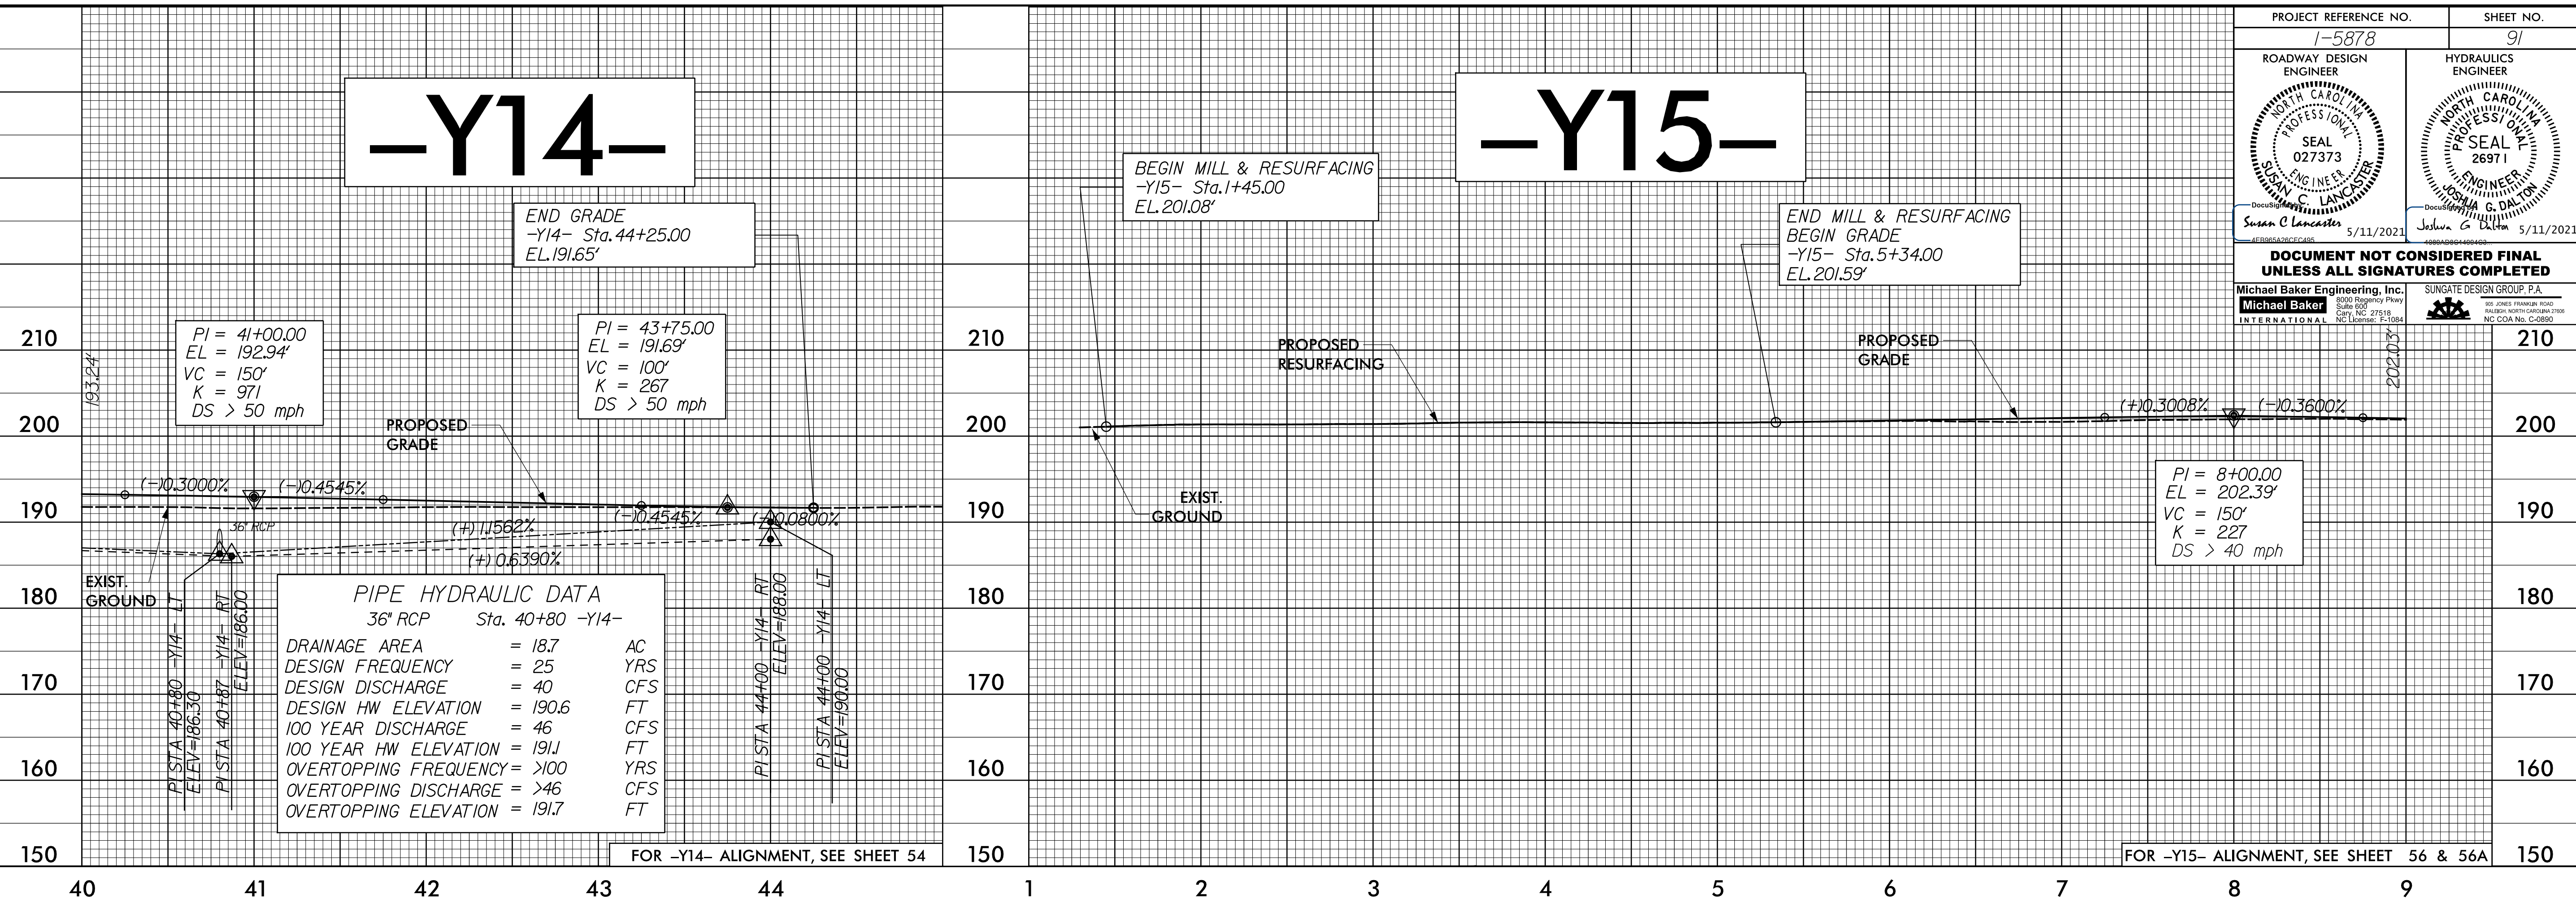

12-MAR-2021 08:59 \\s-f5866B-Rdy-pf1-2-Sheets-Y.dgn