


PROJECT REFERENCE NO. 1-5878	SHEET NO. 95
ROADWAY DESIGN ENGINEER SUSAN C. LANCASTER SEAL 027373 NORTH CAROLINA PROFESSIONAL ENGINEER	HYDRAULICS ENGINEER JOSHUA G. DIXON SEAL 26971 NORTH CAROLINA PROFESSIONAL ENGINEER
<p>DOCUMENT NOT CONSIDERED FINAL UNLESS ALL SIGNATURES COMPLETED</p>	
Michael Baker Engineering, Inc. 8000 Regency Park Suite 600 Cary, NC 27518 NC License: F-10884	SUNGATE DESIGN GROUP, P.A. 100 JONES FRANKLIN ROAD RALEIGH, NORTH CAROLINA 27609 NC CDR No. C-0890


5/28/21

-Y14RPB-

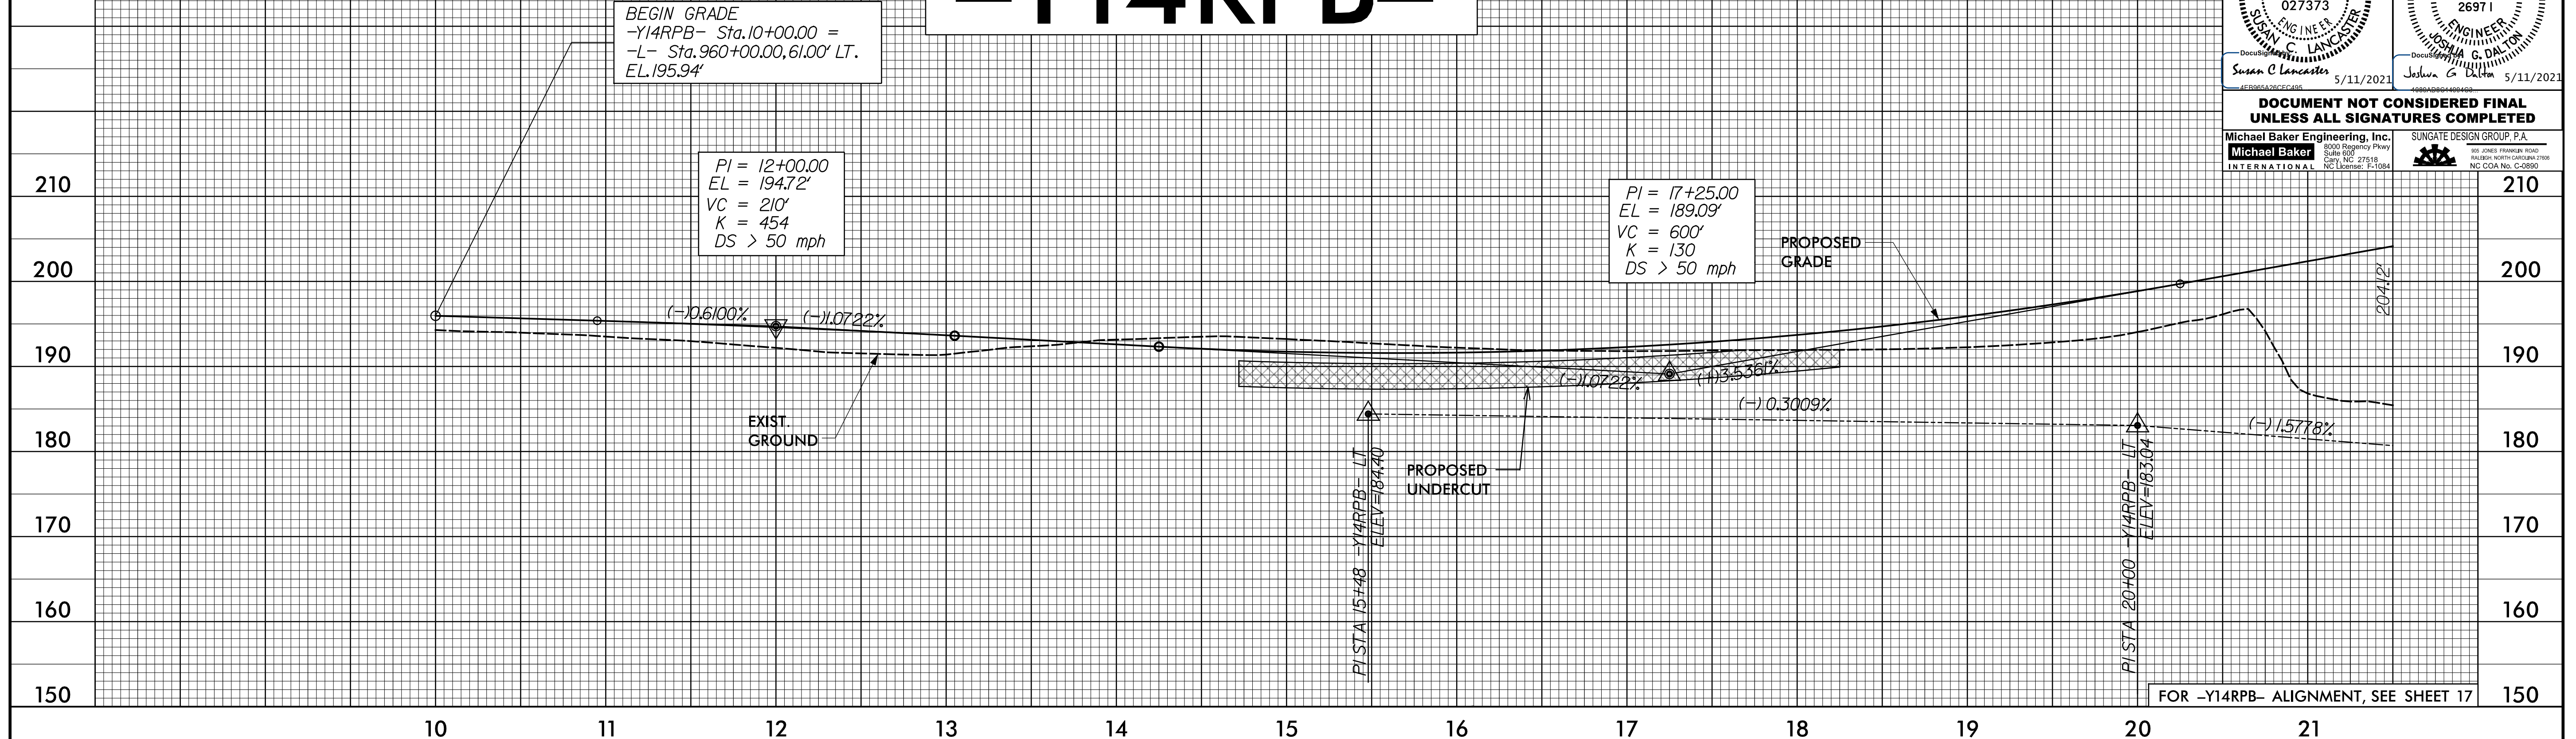


FOR -Y14RPB- ALIGNMENT, SEE SHEET 17

-Y14RPB-

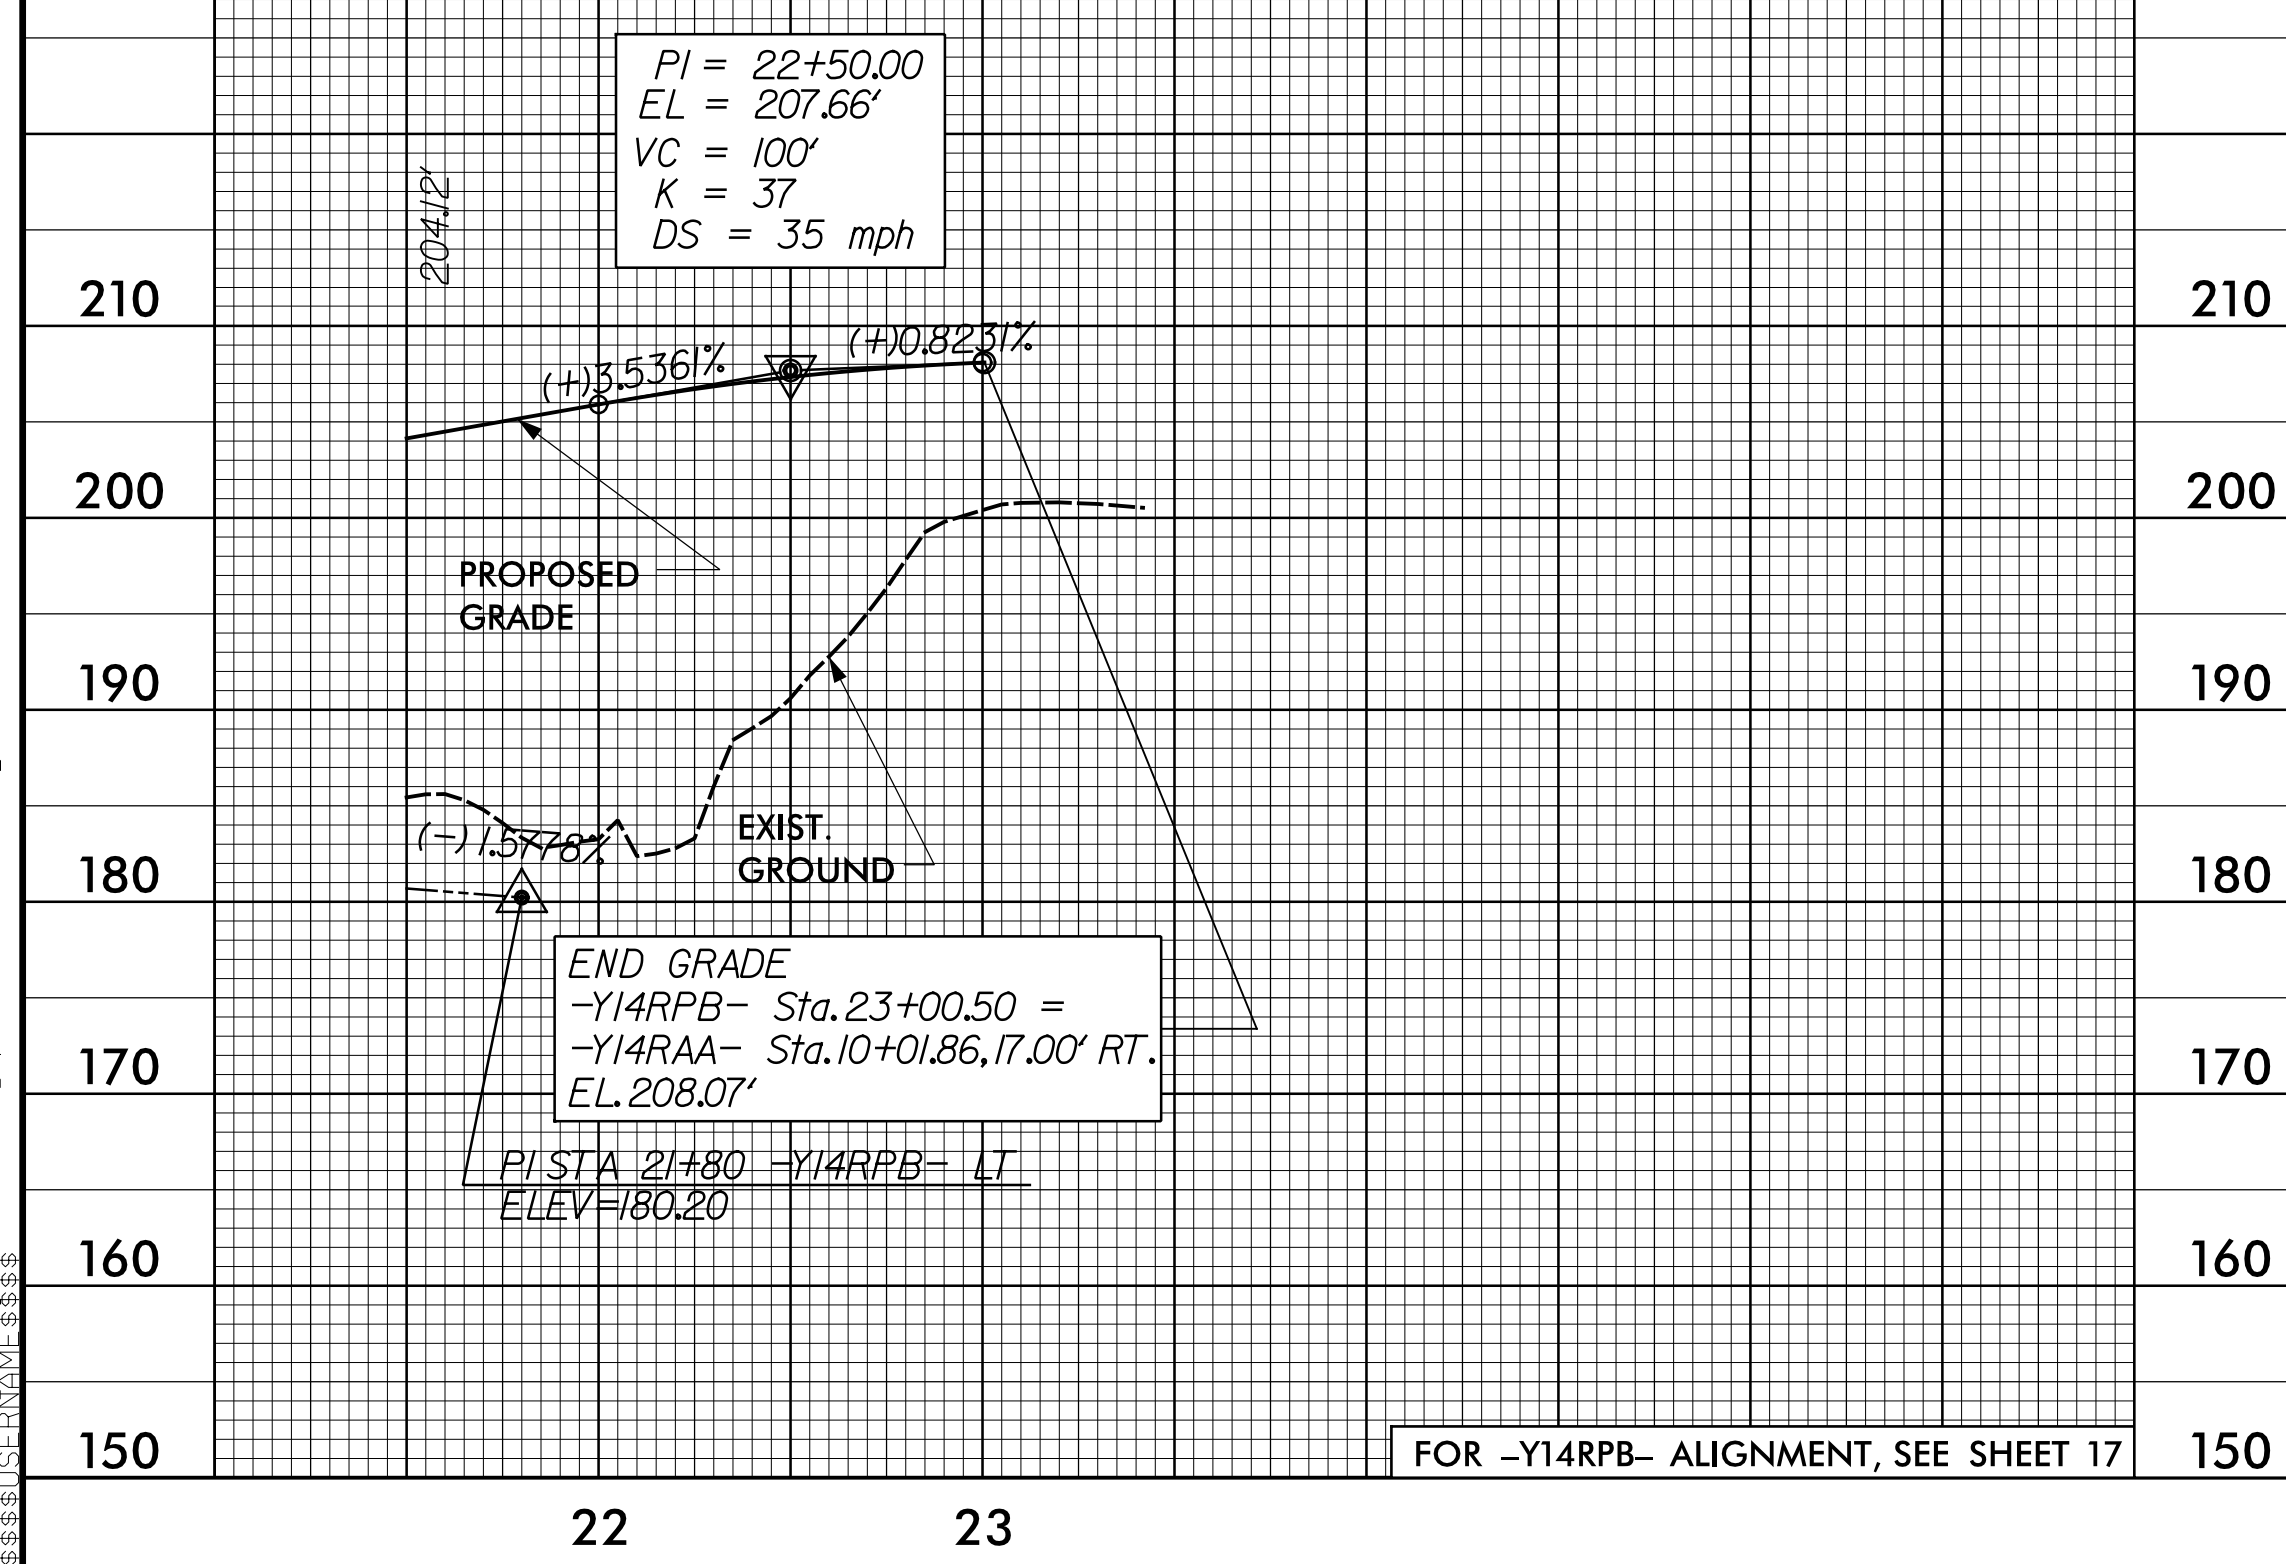

FOR -Y14RPB- ALIGNMENT, SEE SHEET 17

-Y14RPC-

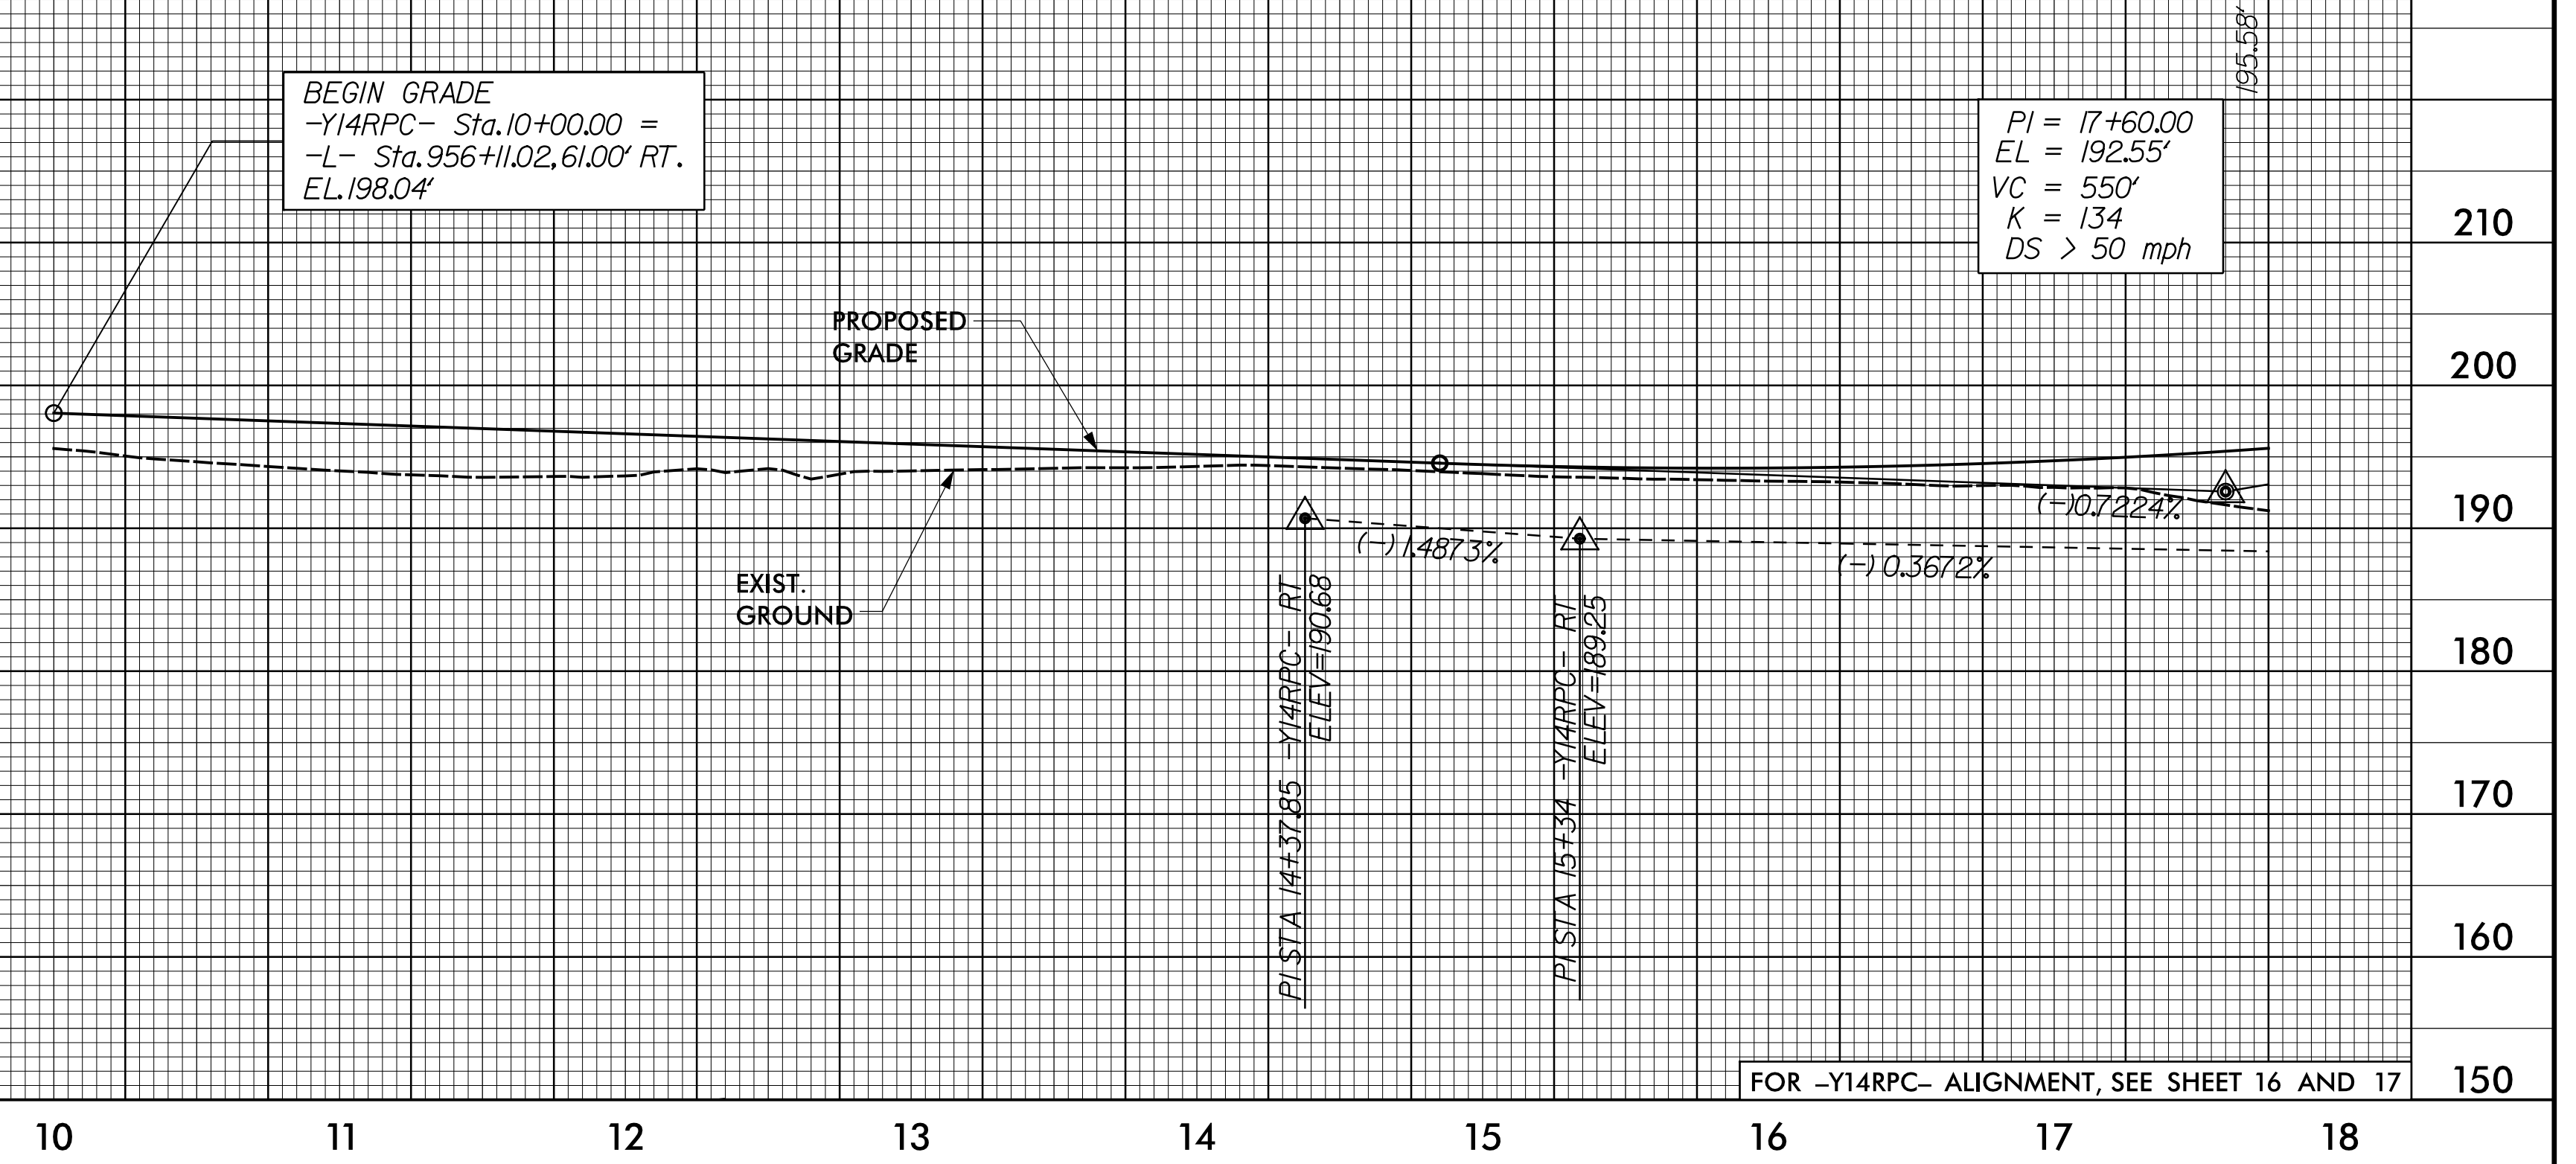

FOR -Y14RPC- ALIGNMENT, SEE SHEET 16 AND 17

12-MAR-2021 08:59 \\f5986B-Rdy-pf1-2-Sheets-Y.dgn