

PROJECT REFERENCE NO. 1-5878	SHEET NO. 96
ROADWAY DESIGN ENGINEER SUSAN C LANCASTER SEAL 027373 SOUTH CAROLINA PROFESSIONAL ENGINEER	HYDRAULICS ENGINEER JOSHUA G DIXON PROFESSIONAL SEAL 26971 SOUTH CAROLINA PROFESSIONAL ENGINEER
5/11/2021	5/11/2021



**DOCUMENT NOT CONSIDERED FINAL UNLESS ALL SIGNATURES COMPLETED**

Michael Baker Engineering, Inc.  
8000 Regency Park  
Suite 600  
Cary, NC 27518  
NC License: E-1084


SUNGATE DESIGN GROUP, P.A.  
100 JONES FRANKLIN ROAD  
RALEIGH, NORTH CAROLINA 27609  
NC CDR No. C-2890

# -Y14RPC-

# -NBCD-

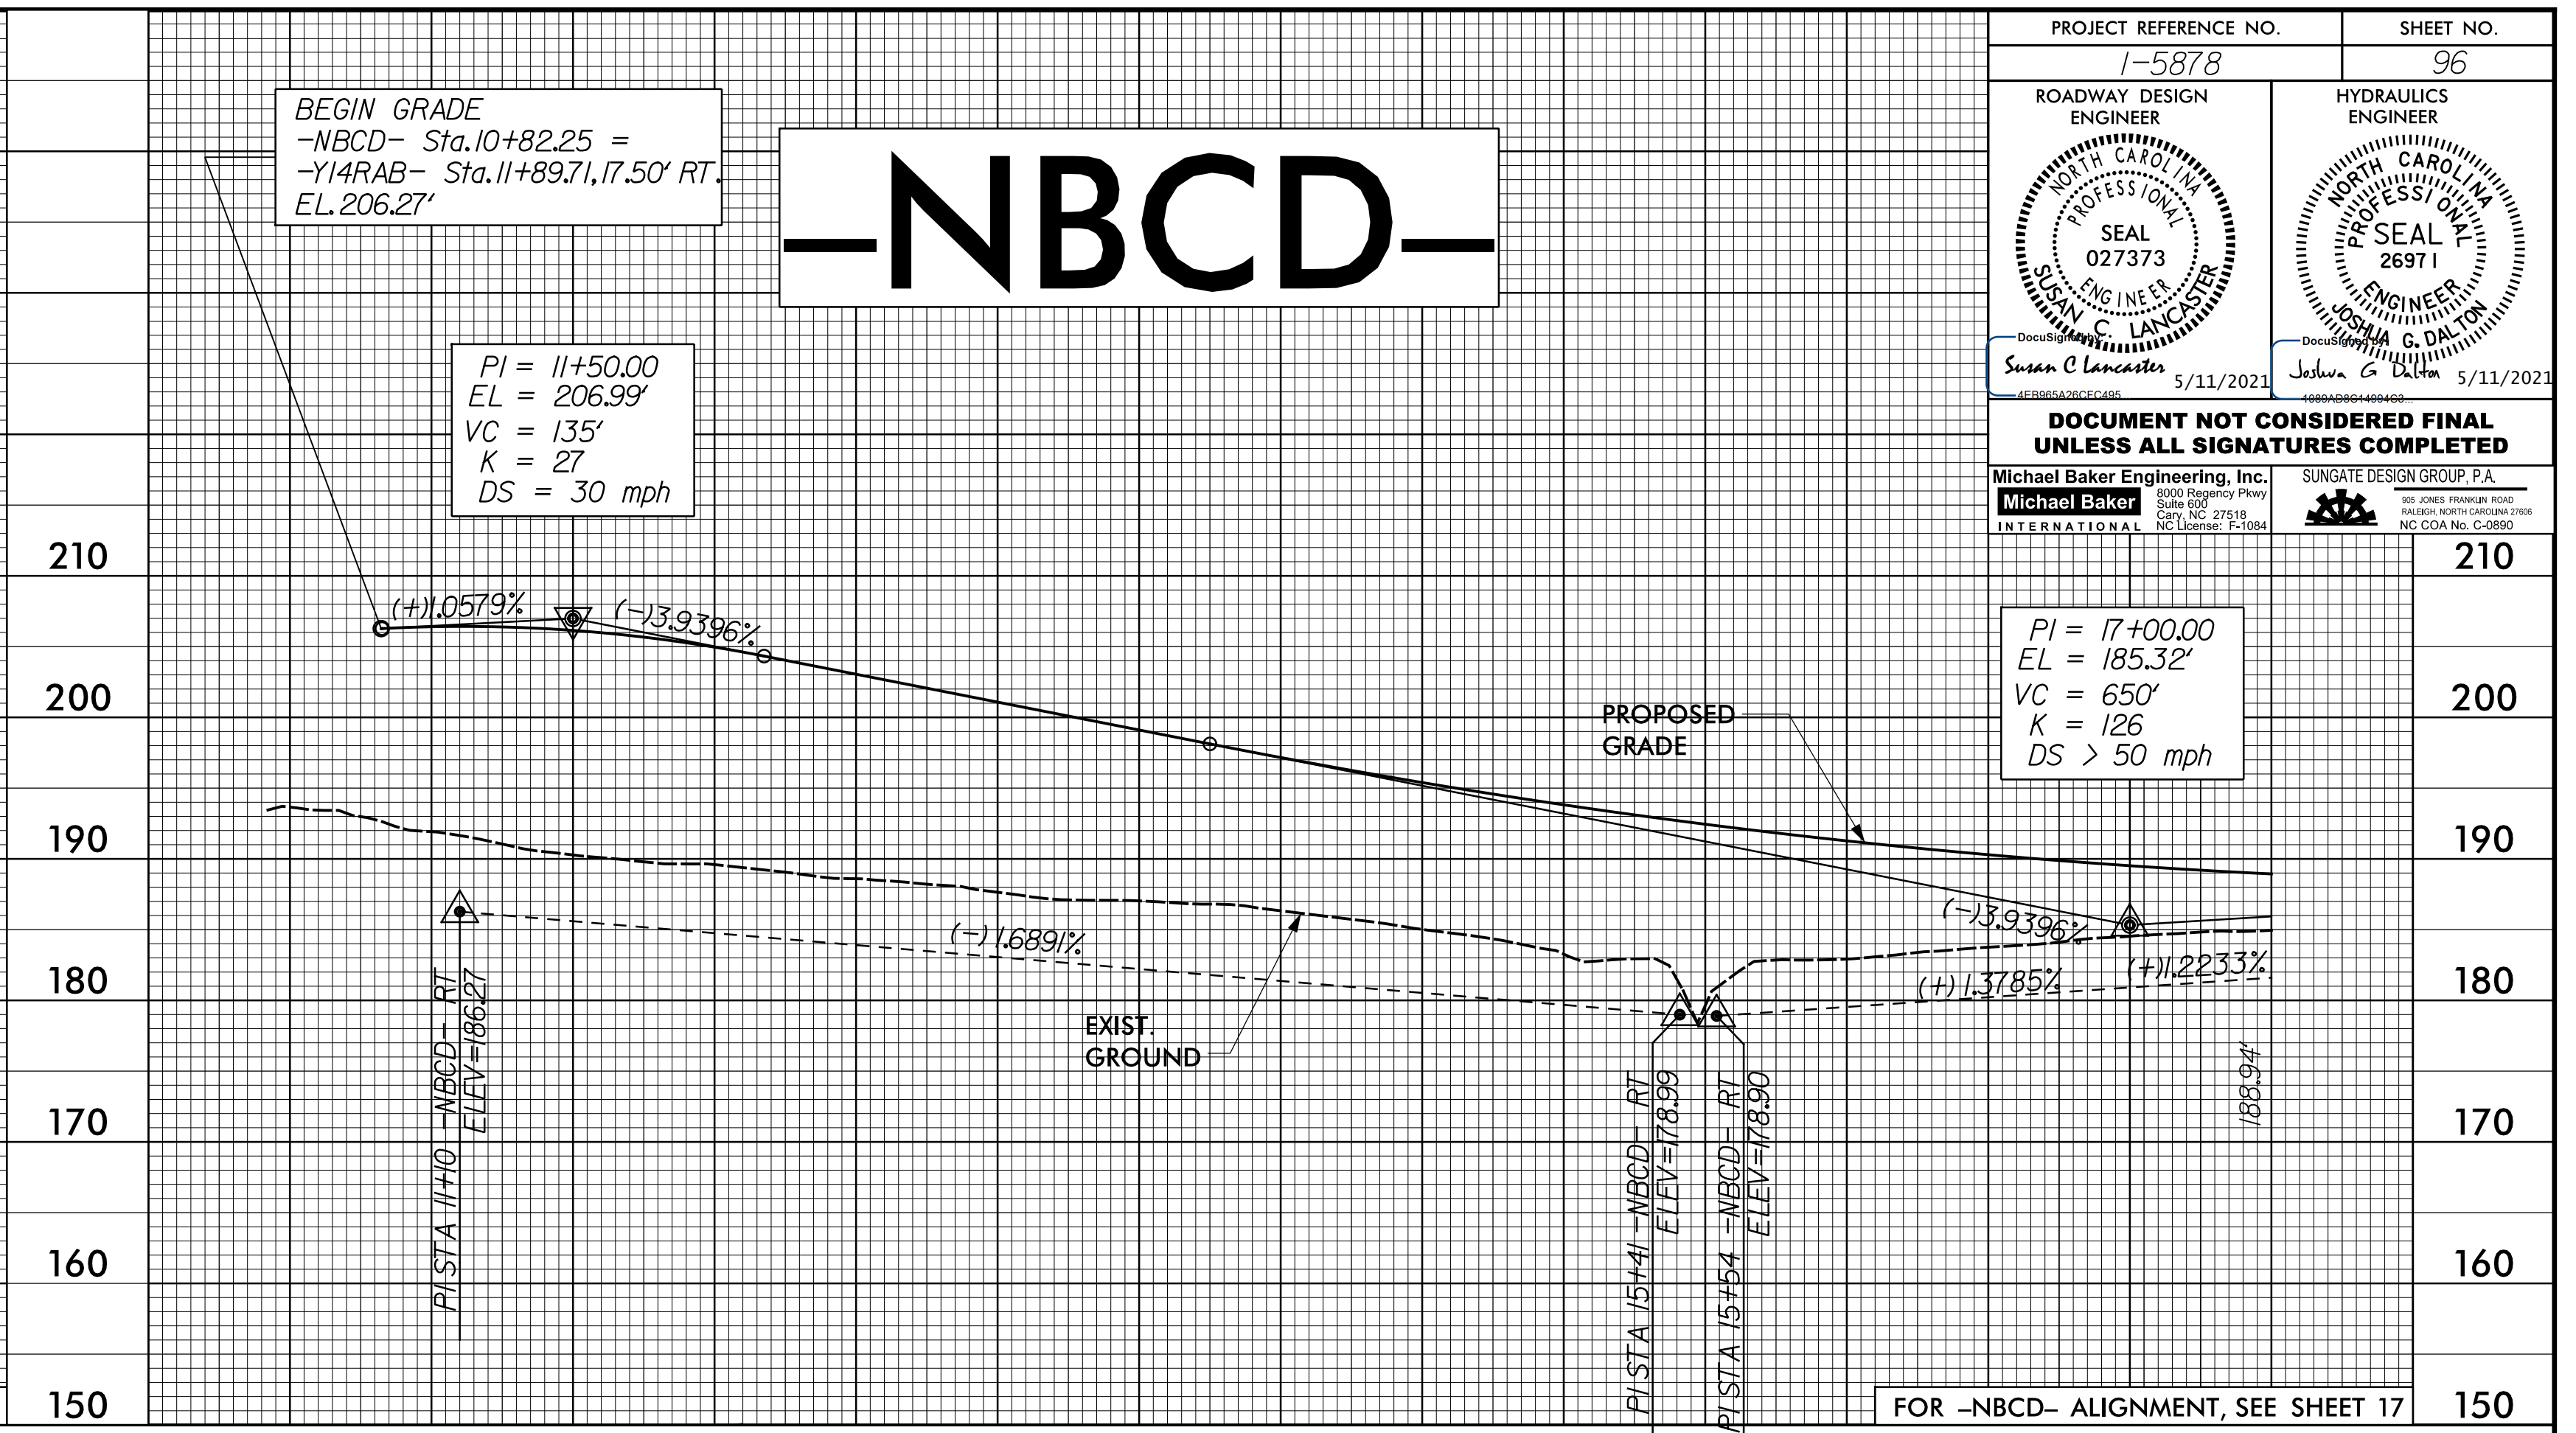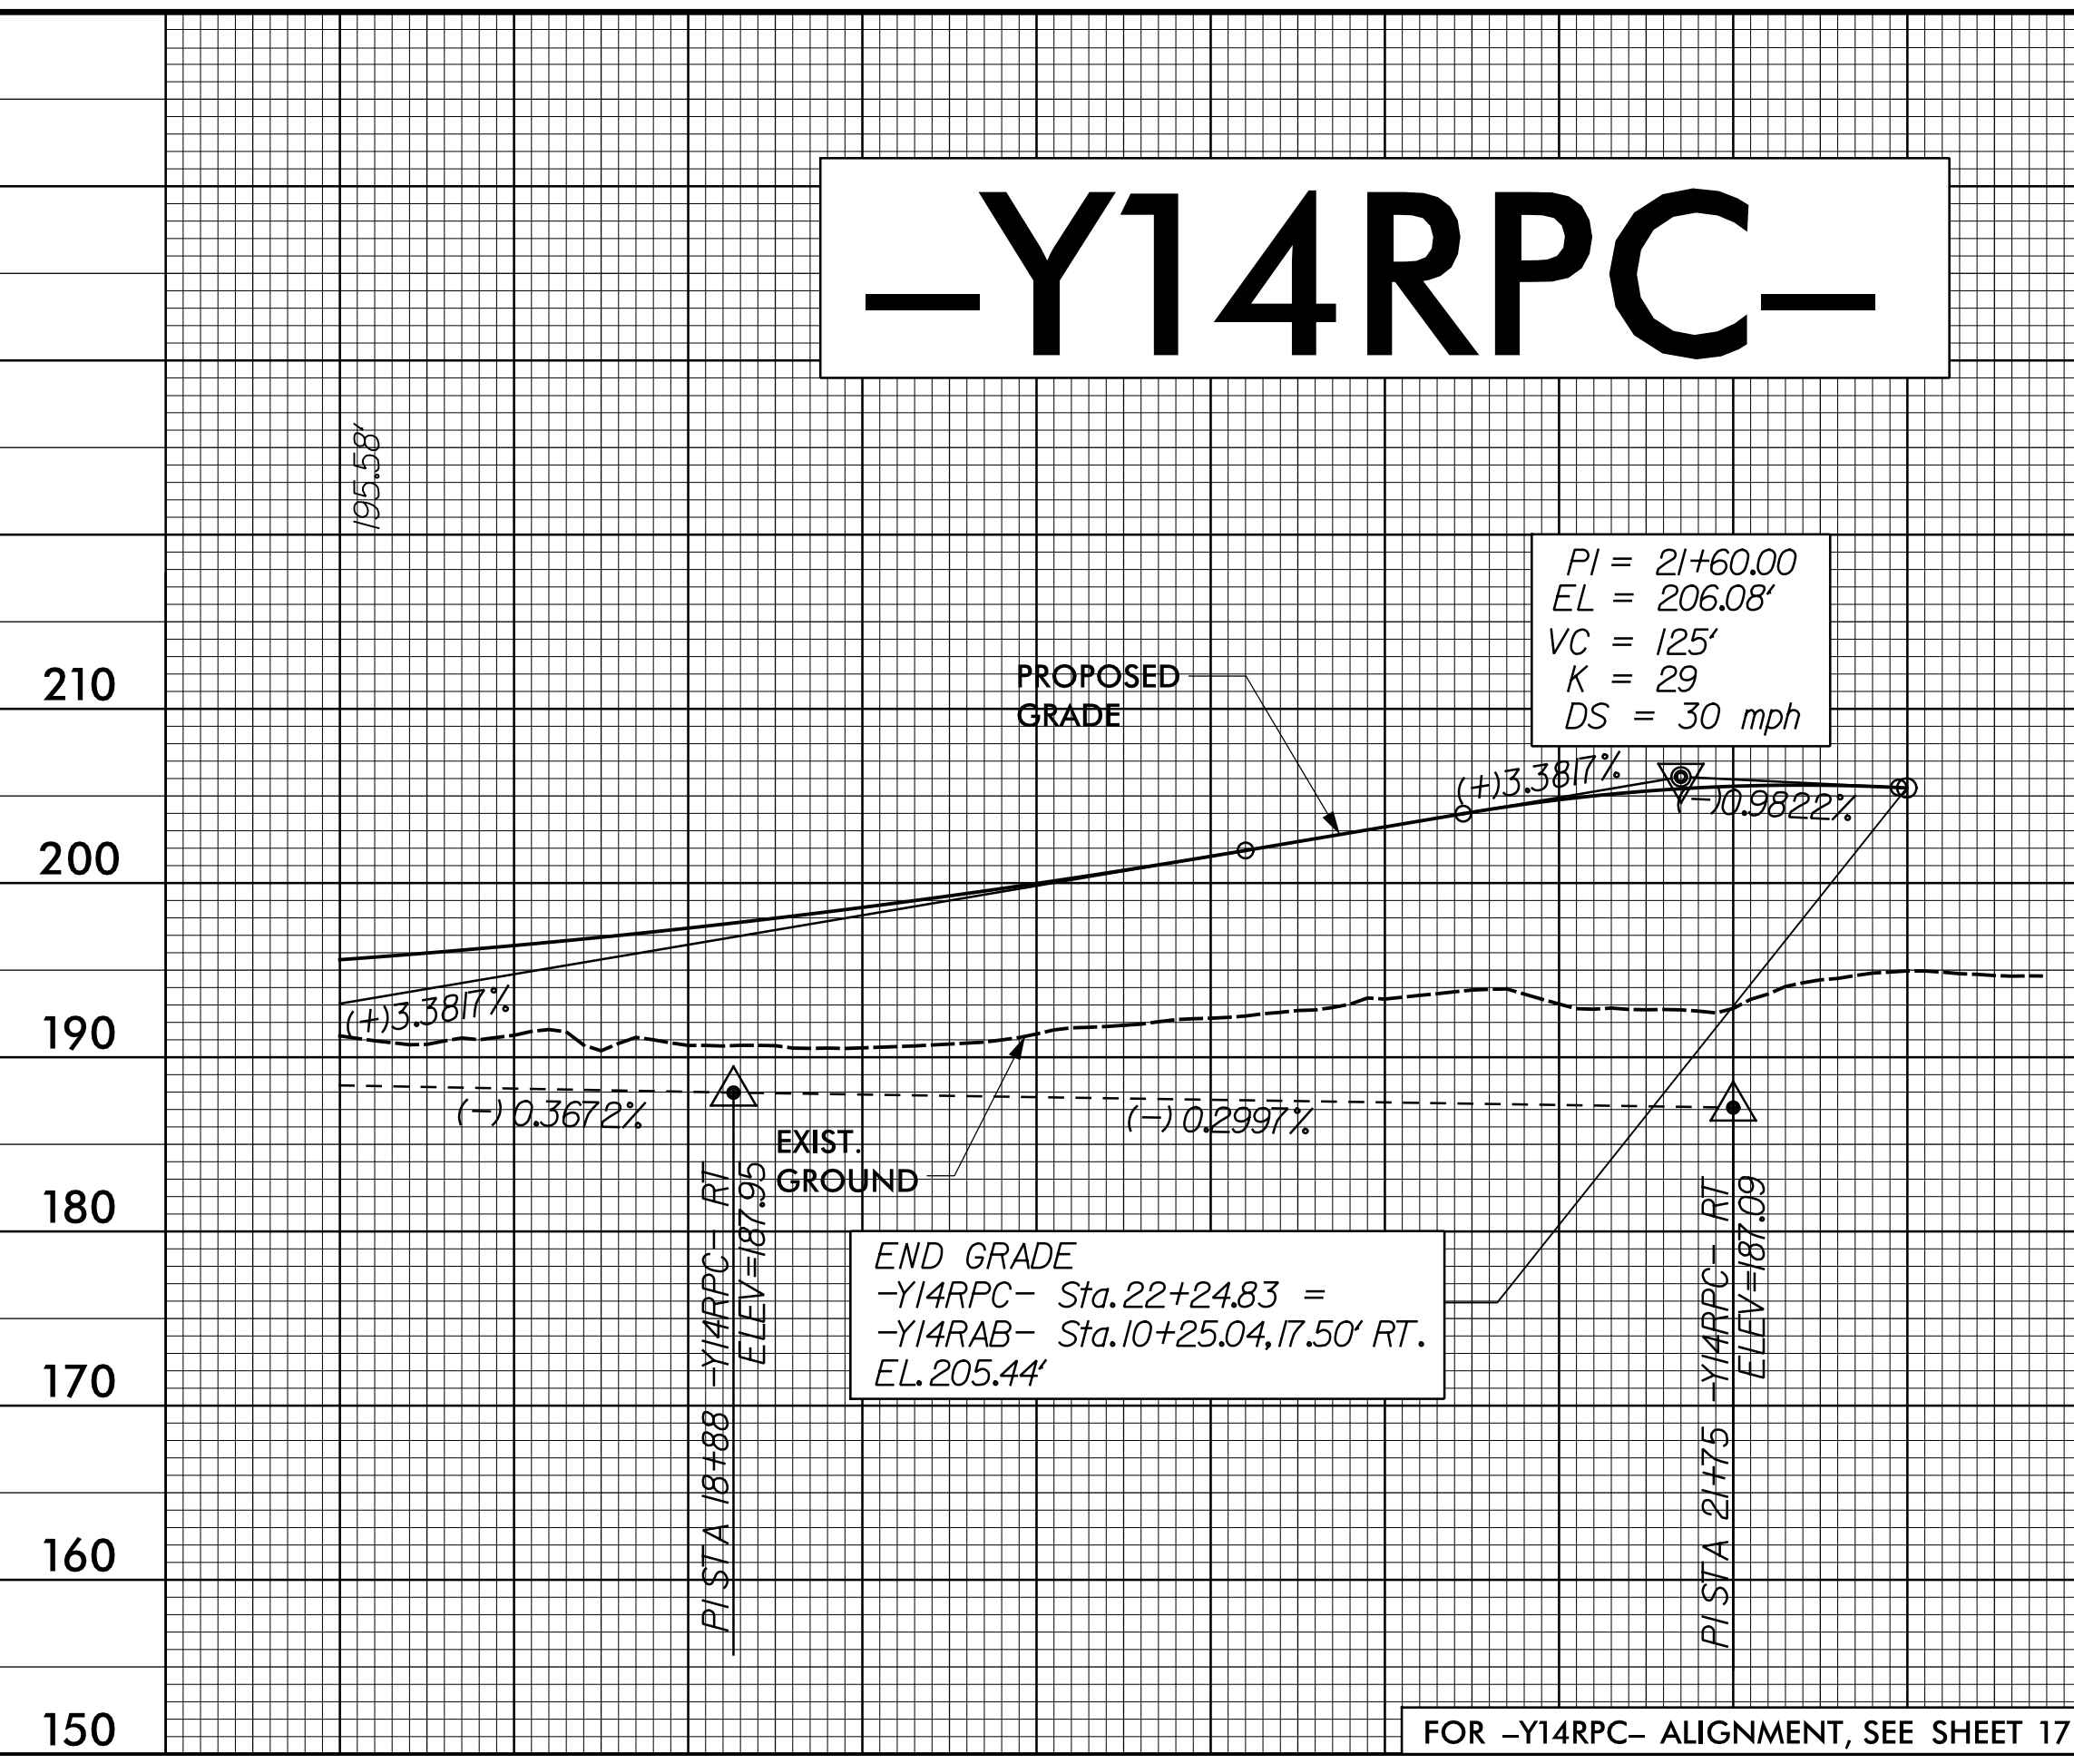

# -NBCD-

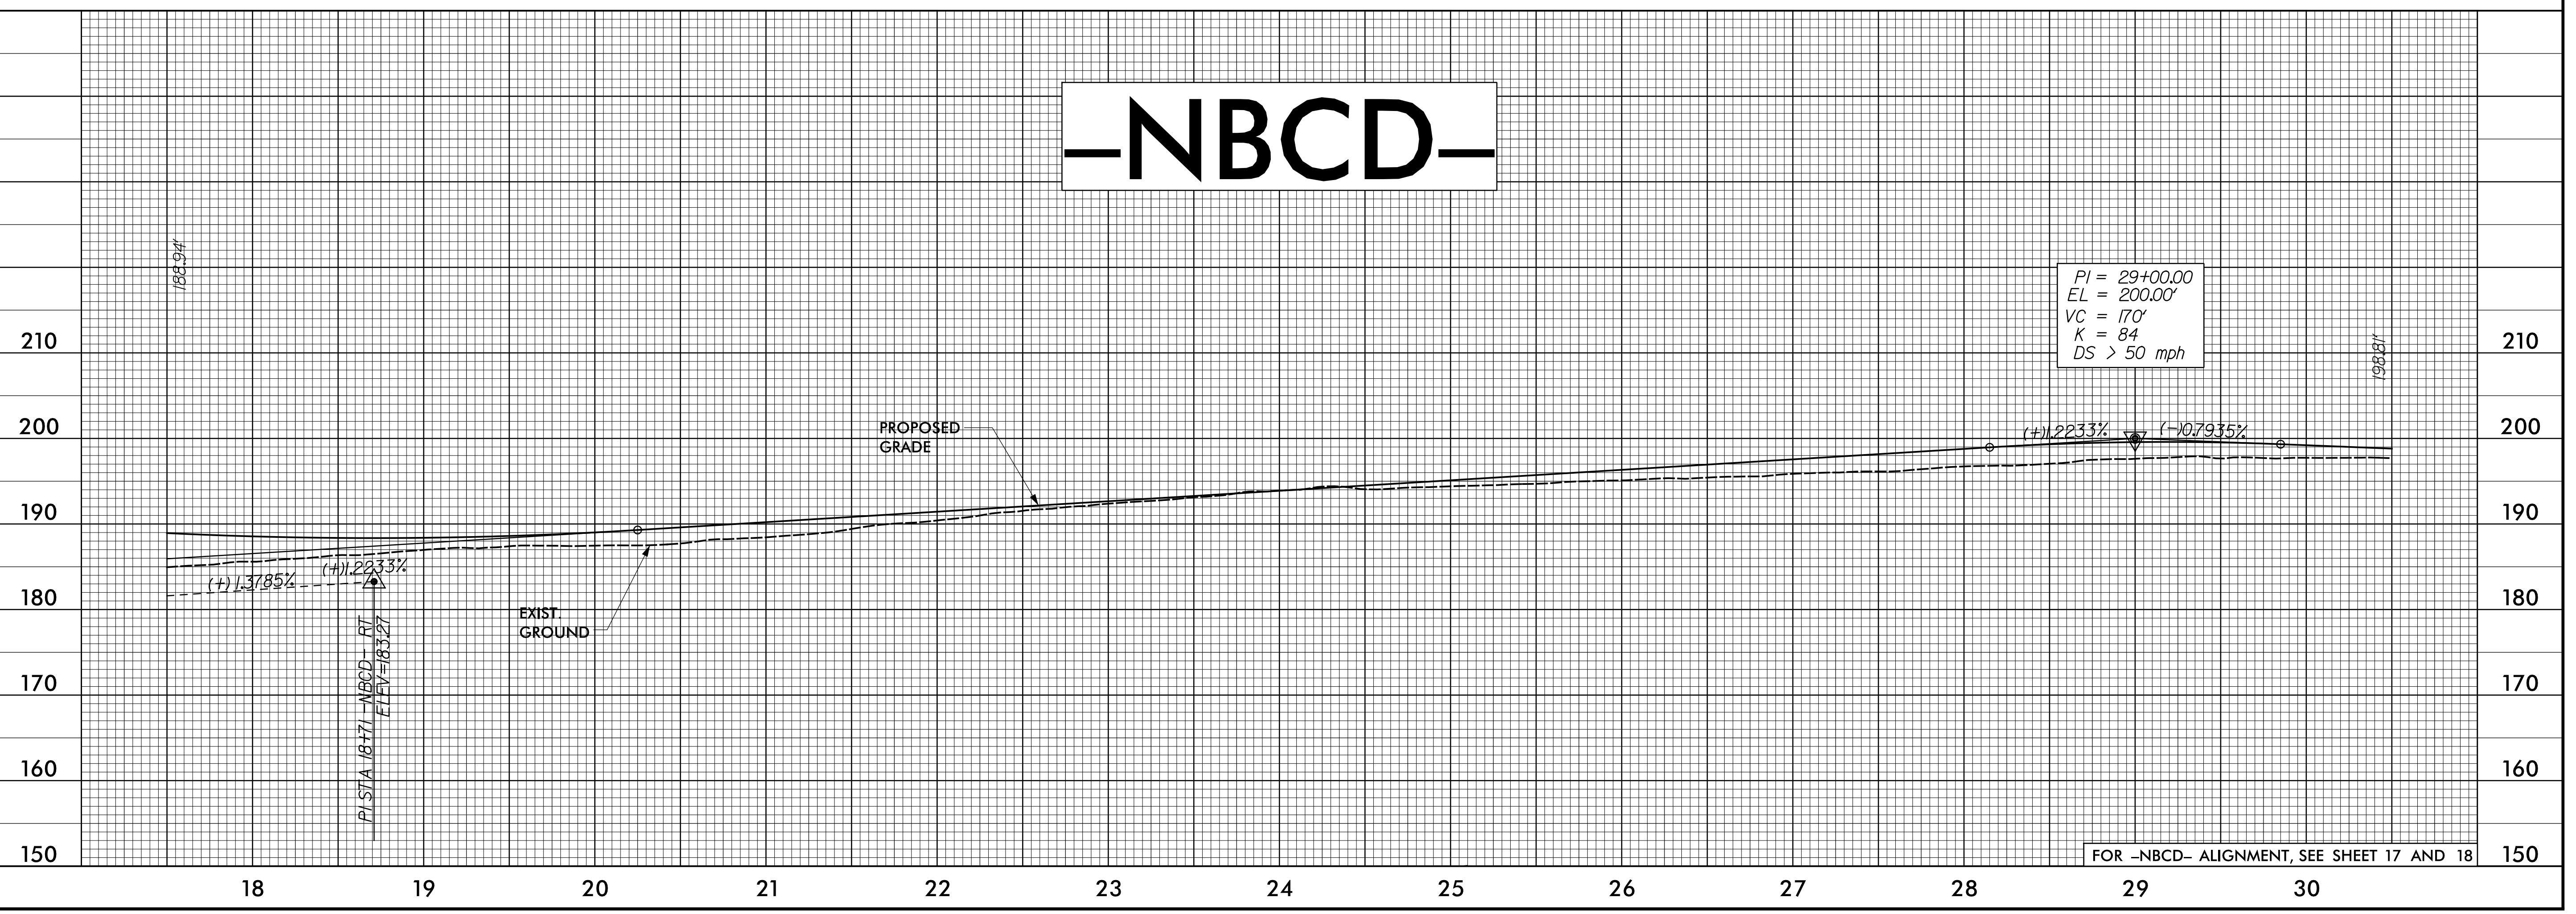

5/28/21  
12-MAR-2021 08:55  
C:\Users\jlanca\OneDrive\Desktop\1-5878\1-5878-Rdy-pf1-2-Sheets-X.dgn