



PROJECT REFERENCE NO. 1-5878	SHEET NO. 97
ROADWAY DESIGN ENGINEER SUSAN C. LANCASTER SEAL 027373 SUSAN C. LANCASTER 5/11/2021	HYDRAULICS ENGINEER JOSHUA G. DIXON PROFESSIONAL SEAL 26971 JOSHUA G. DIXON 5/11/2021
DOCUMENT NOT CONSIDERED FINAL UNLESS ALL SIGNATURES COMPLETED	
Michael Baker Engineering, Inc. 8000 Regency Park Suite 600 Cary, NC 27518 NC License: E-1084	SUNGATE DESIGN GROUP, P.A. 100 JONES FRANKLIN ROAD RALEIGH, NORTH CAROLINA 27609 NC CDR No. C-2890

-NBCD-

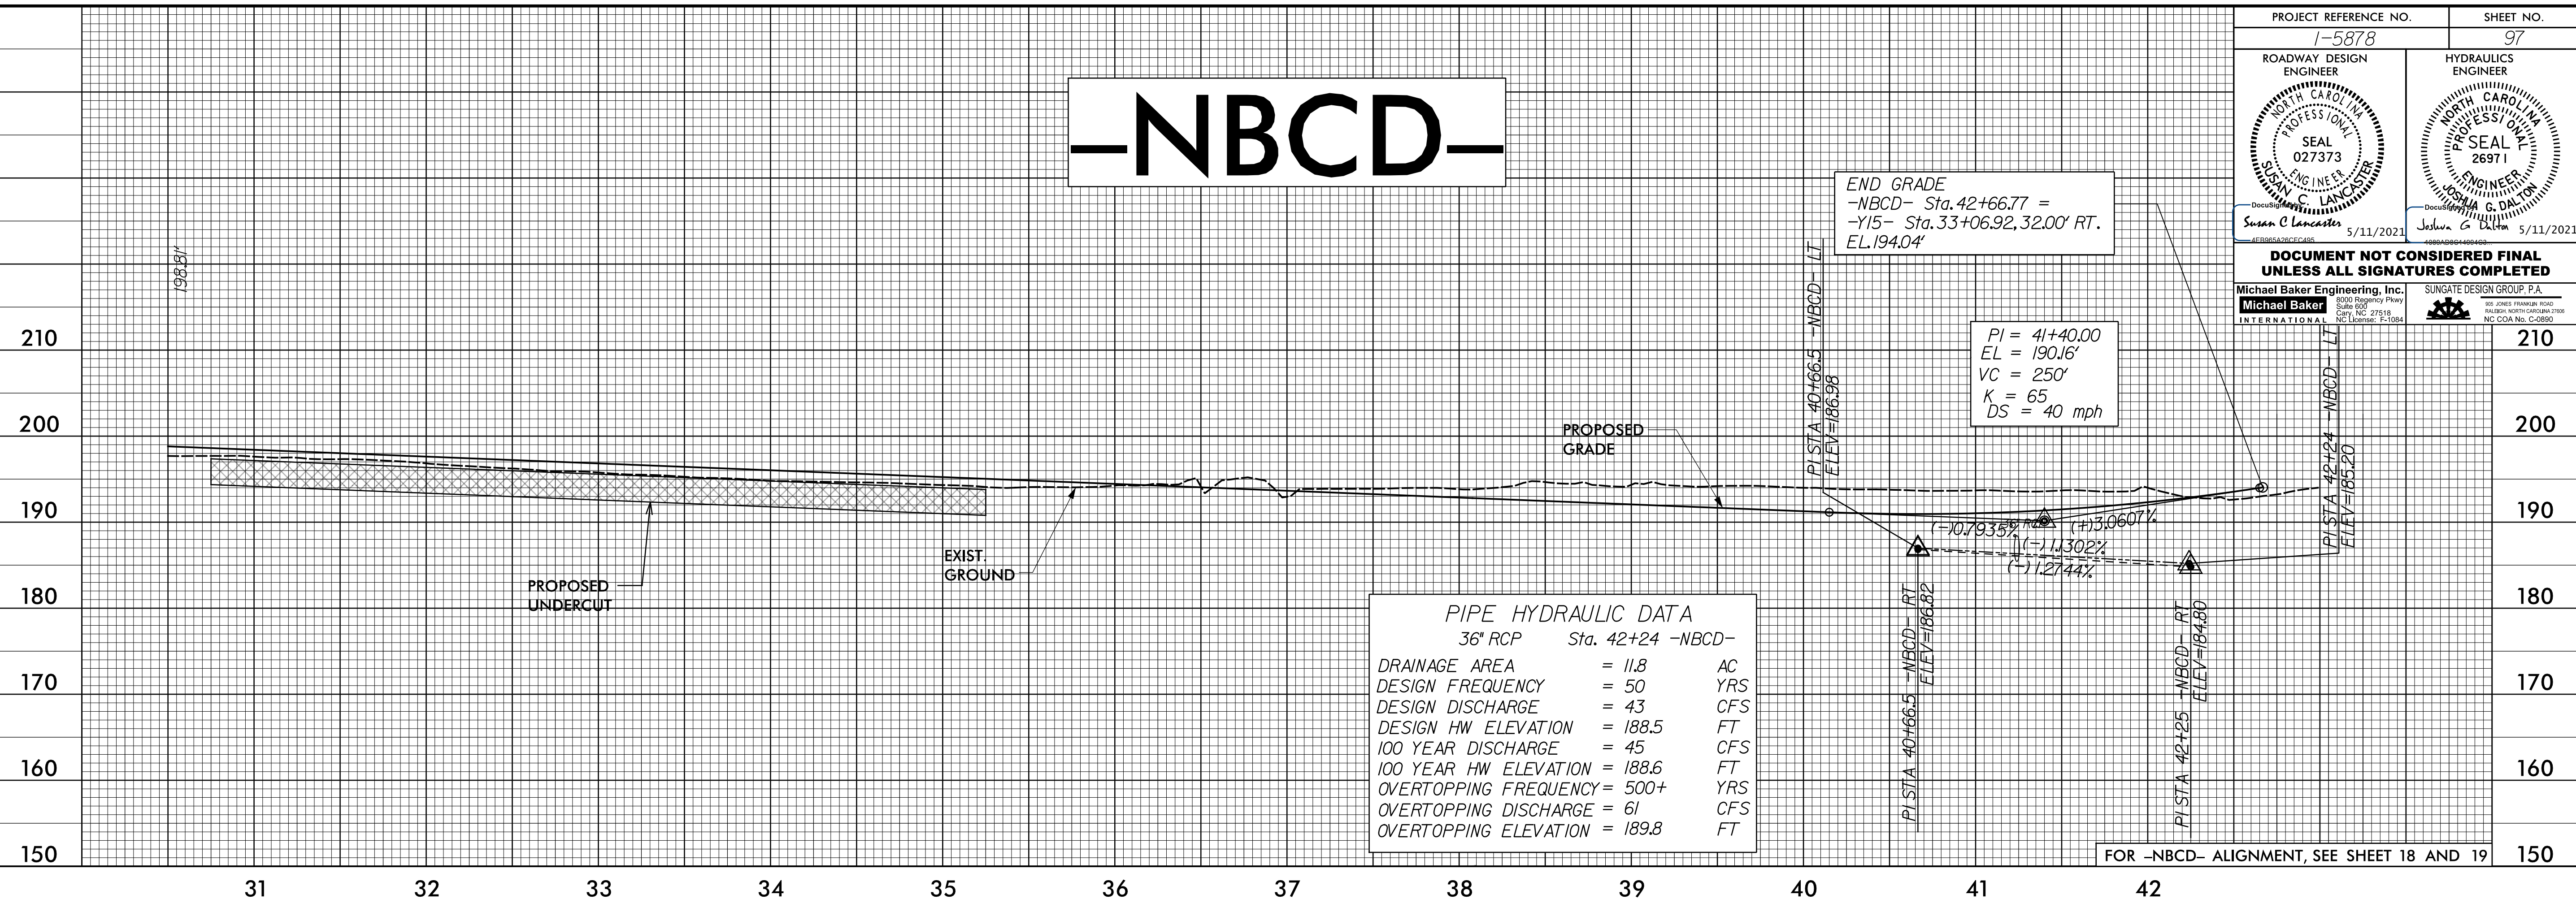

-SBCD-

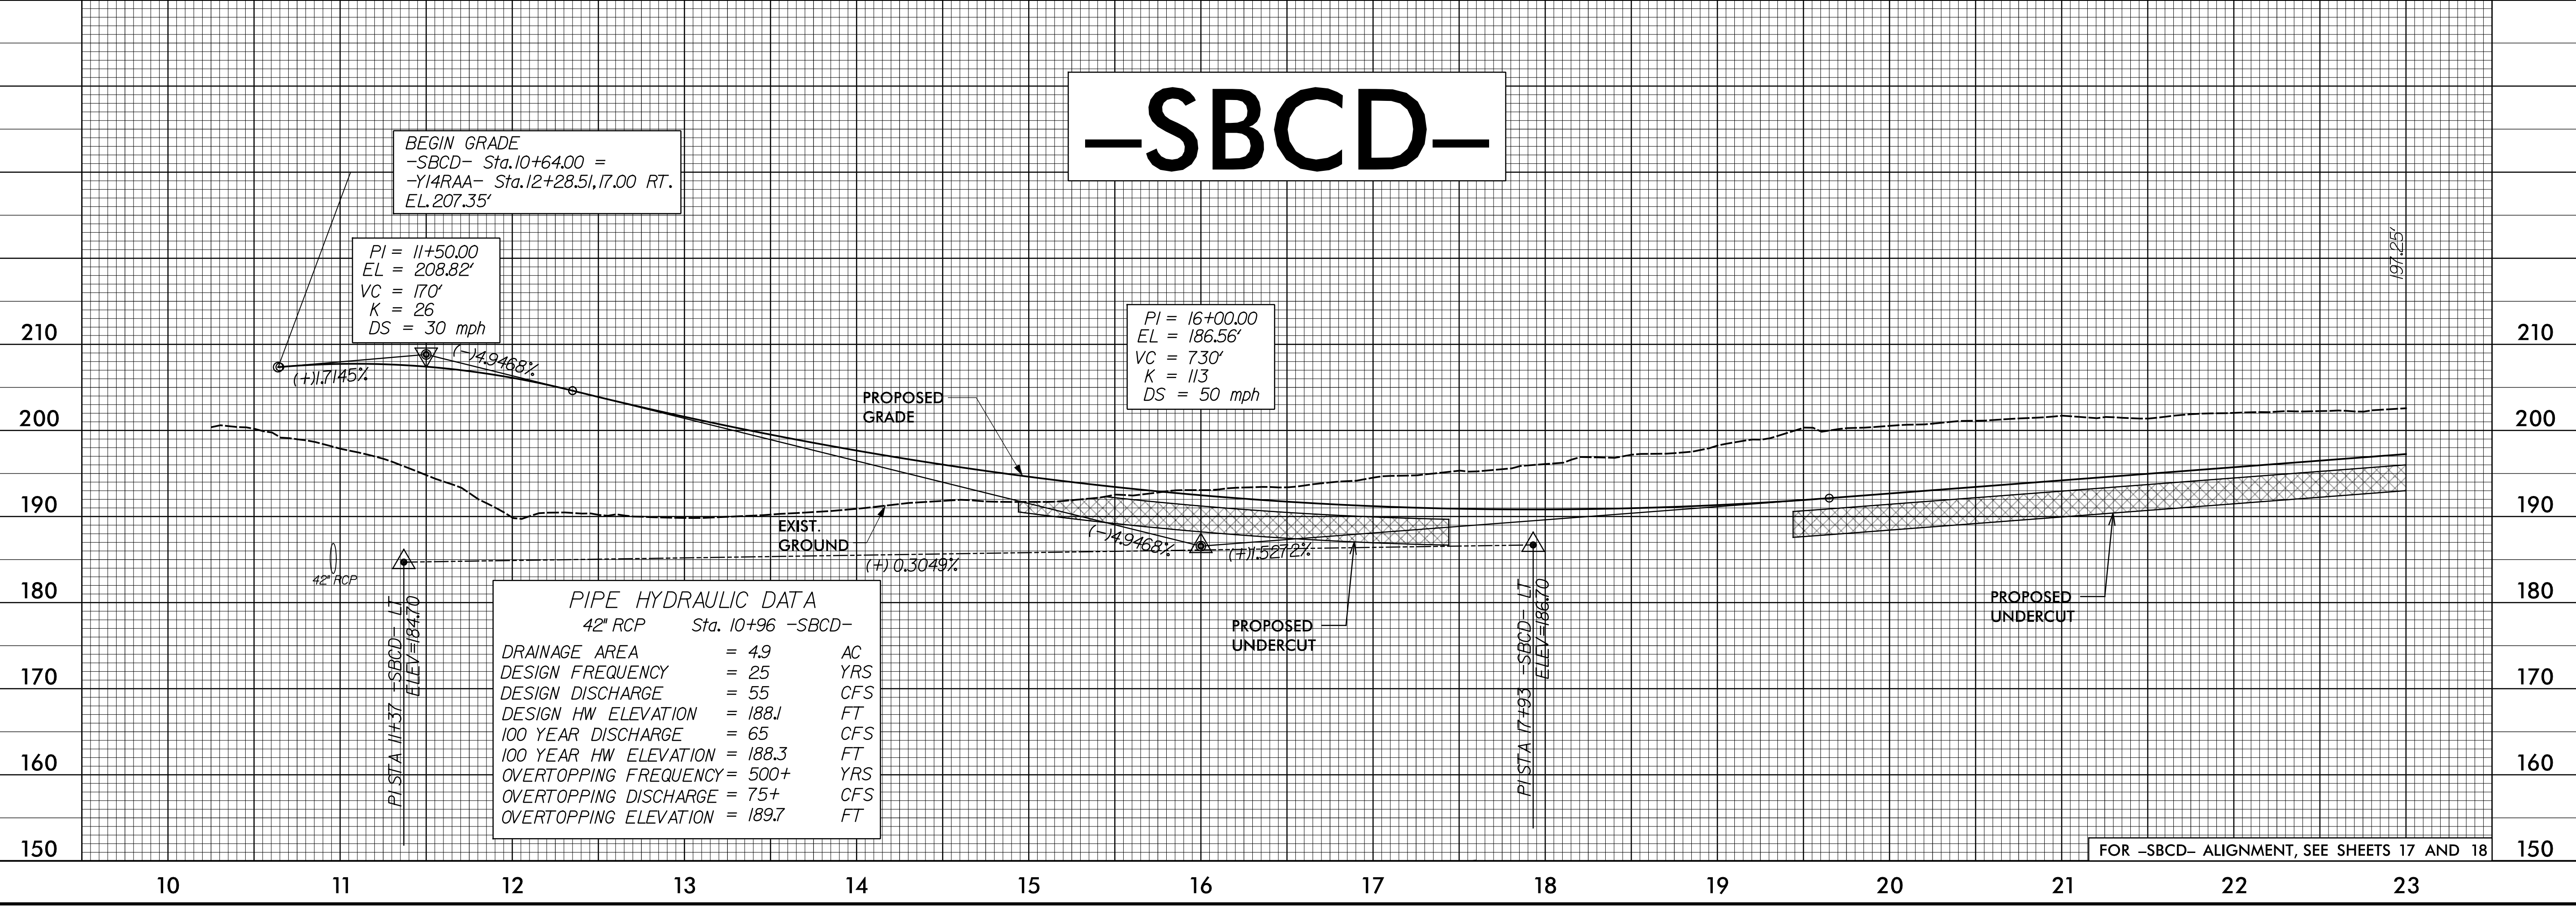

5/28/19

12-MAR-2021 08:59 \\f5986B-Rdy-pf1-2-Sheets-Y.dgn