


PROJECT REFERENCE NO. 1-5878	SHEET NO. 98
ROADWAY DESIGN ENGINEER SEAL 027373 SUSAN C. LANCASTER	HYDRAULICS ENGINEER PROFESSIONAL SEAL 26971 JOSHUA G. DIXON
5/11/2021	5/11/2021
DOCUMENT NOT CONSIDERED FINAL UNLESS ALL SIGNATURES COMPLETED	
Michael Baker Engineering, Inc. 8000 Regency Park Suite 600 Cary, NC 27518 NC License: E-1084	SUNGATE DESIGN GROUP, P.A. 100 JONES FRANKLIN ROAD RALEIGH, NORTH CAROLINA 27609 NC CDR No. C-2890


-SBCD-

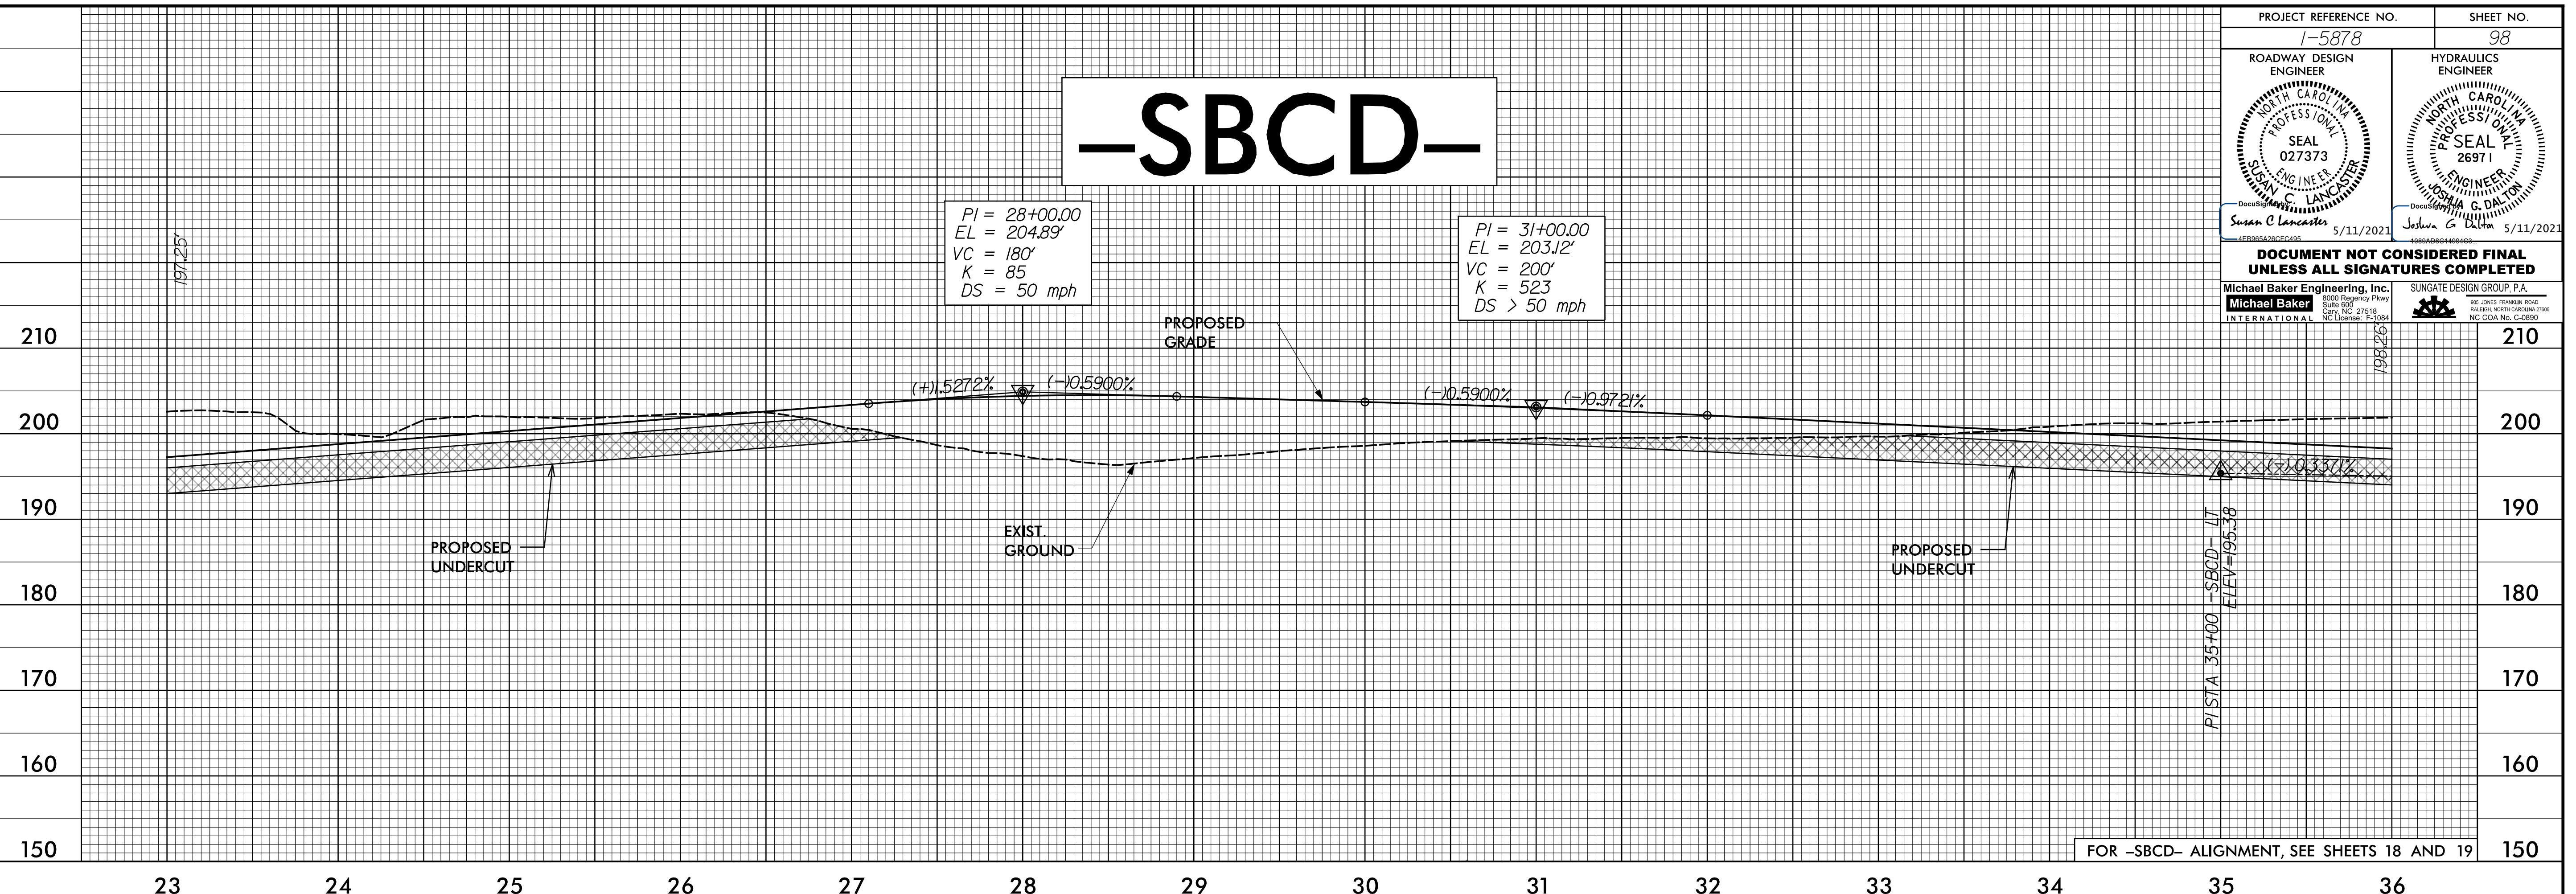

FOR -SBCD- ALIGNMENT, SEE SHEETS 18 AND 19

-SBCD-

-Y15RPA-

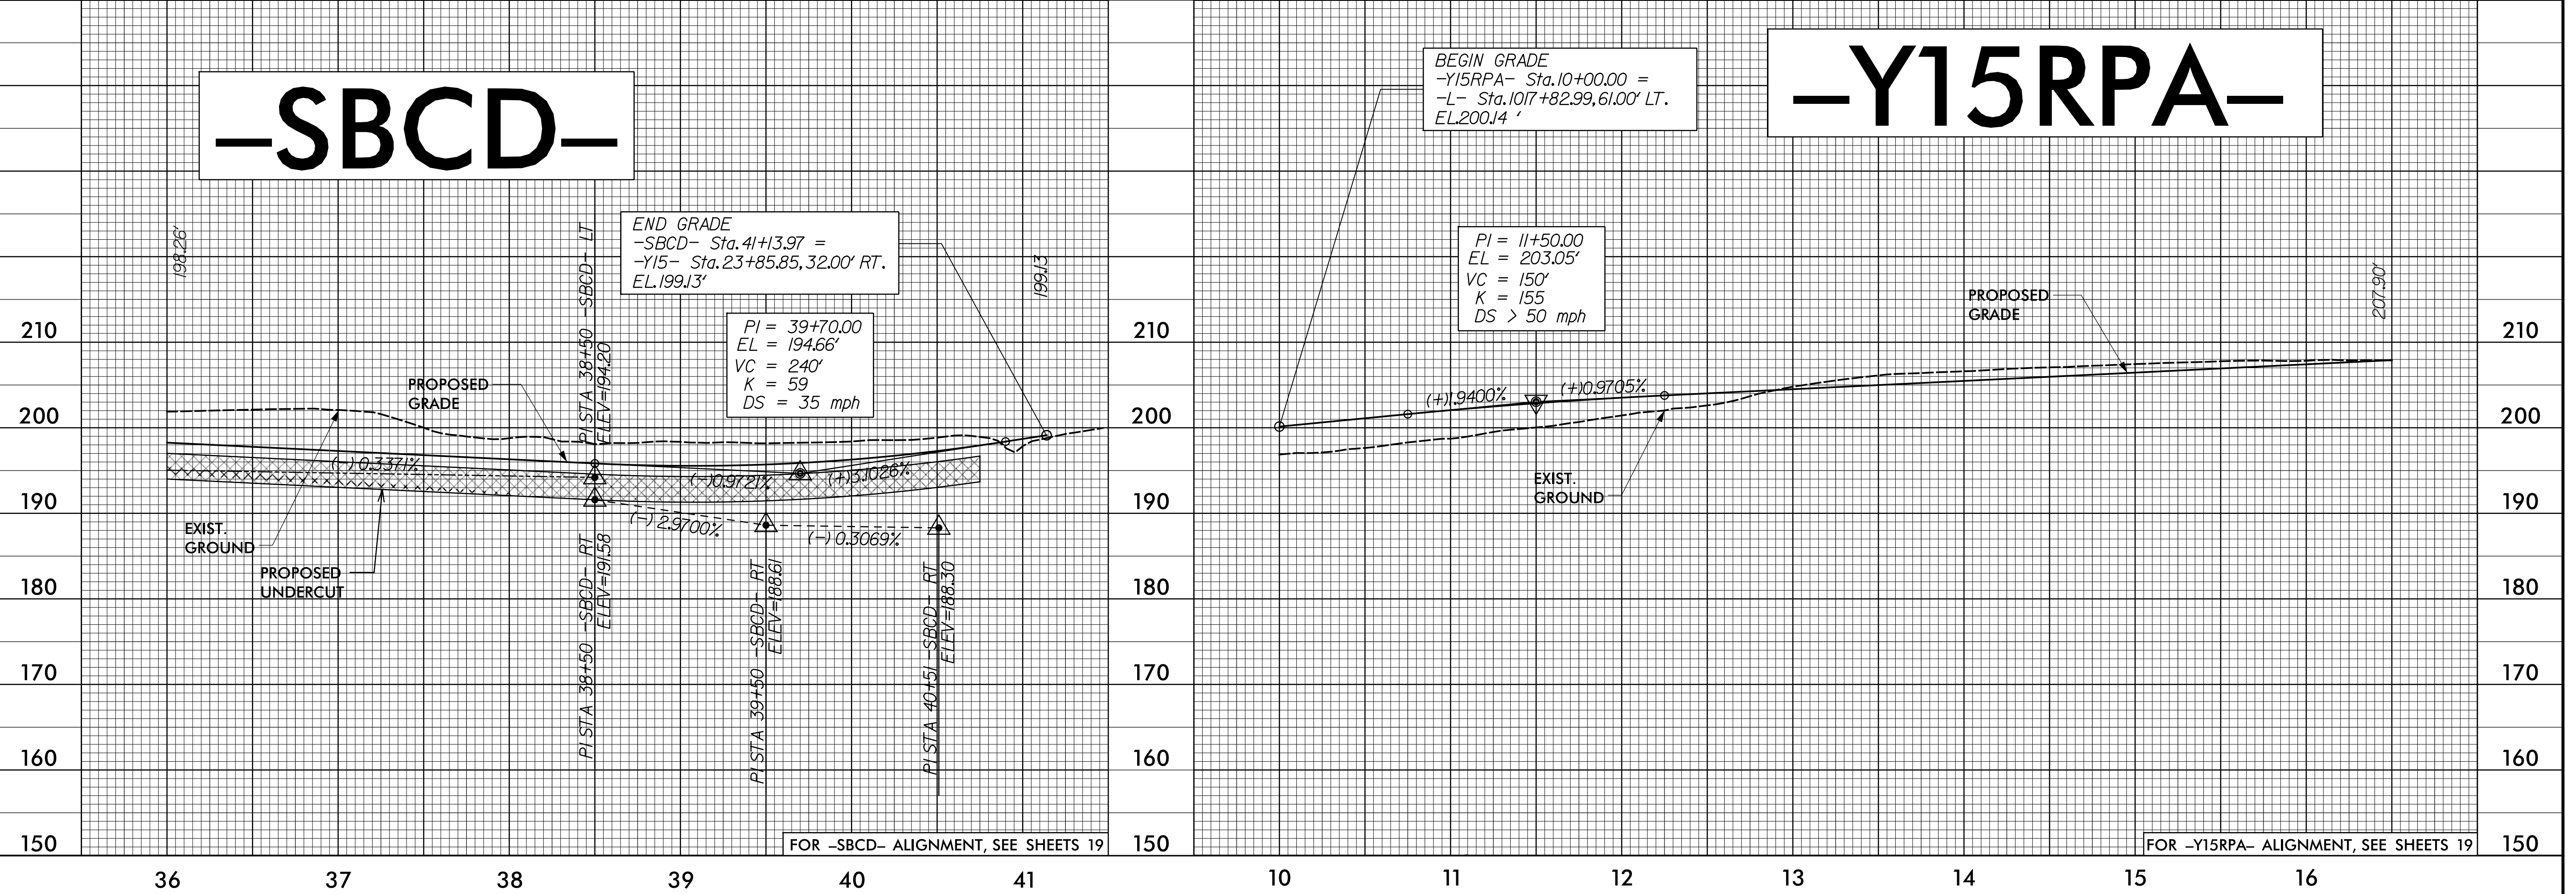

FOR -SBCD- ALIGNMENT, SEE SHEETS 19

FOR -Y15RPA- ALIGNMENT, SEE SHEETS 19

5/28/21

12-MAR-2021 08:59 \\F5986B-Rdy-pf1_2_Sheets_Y.dgn