
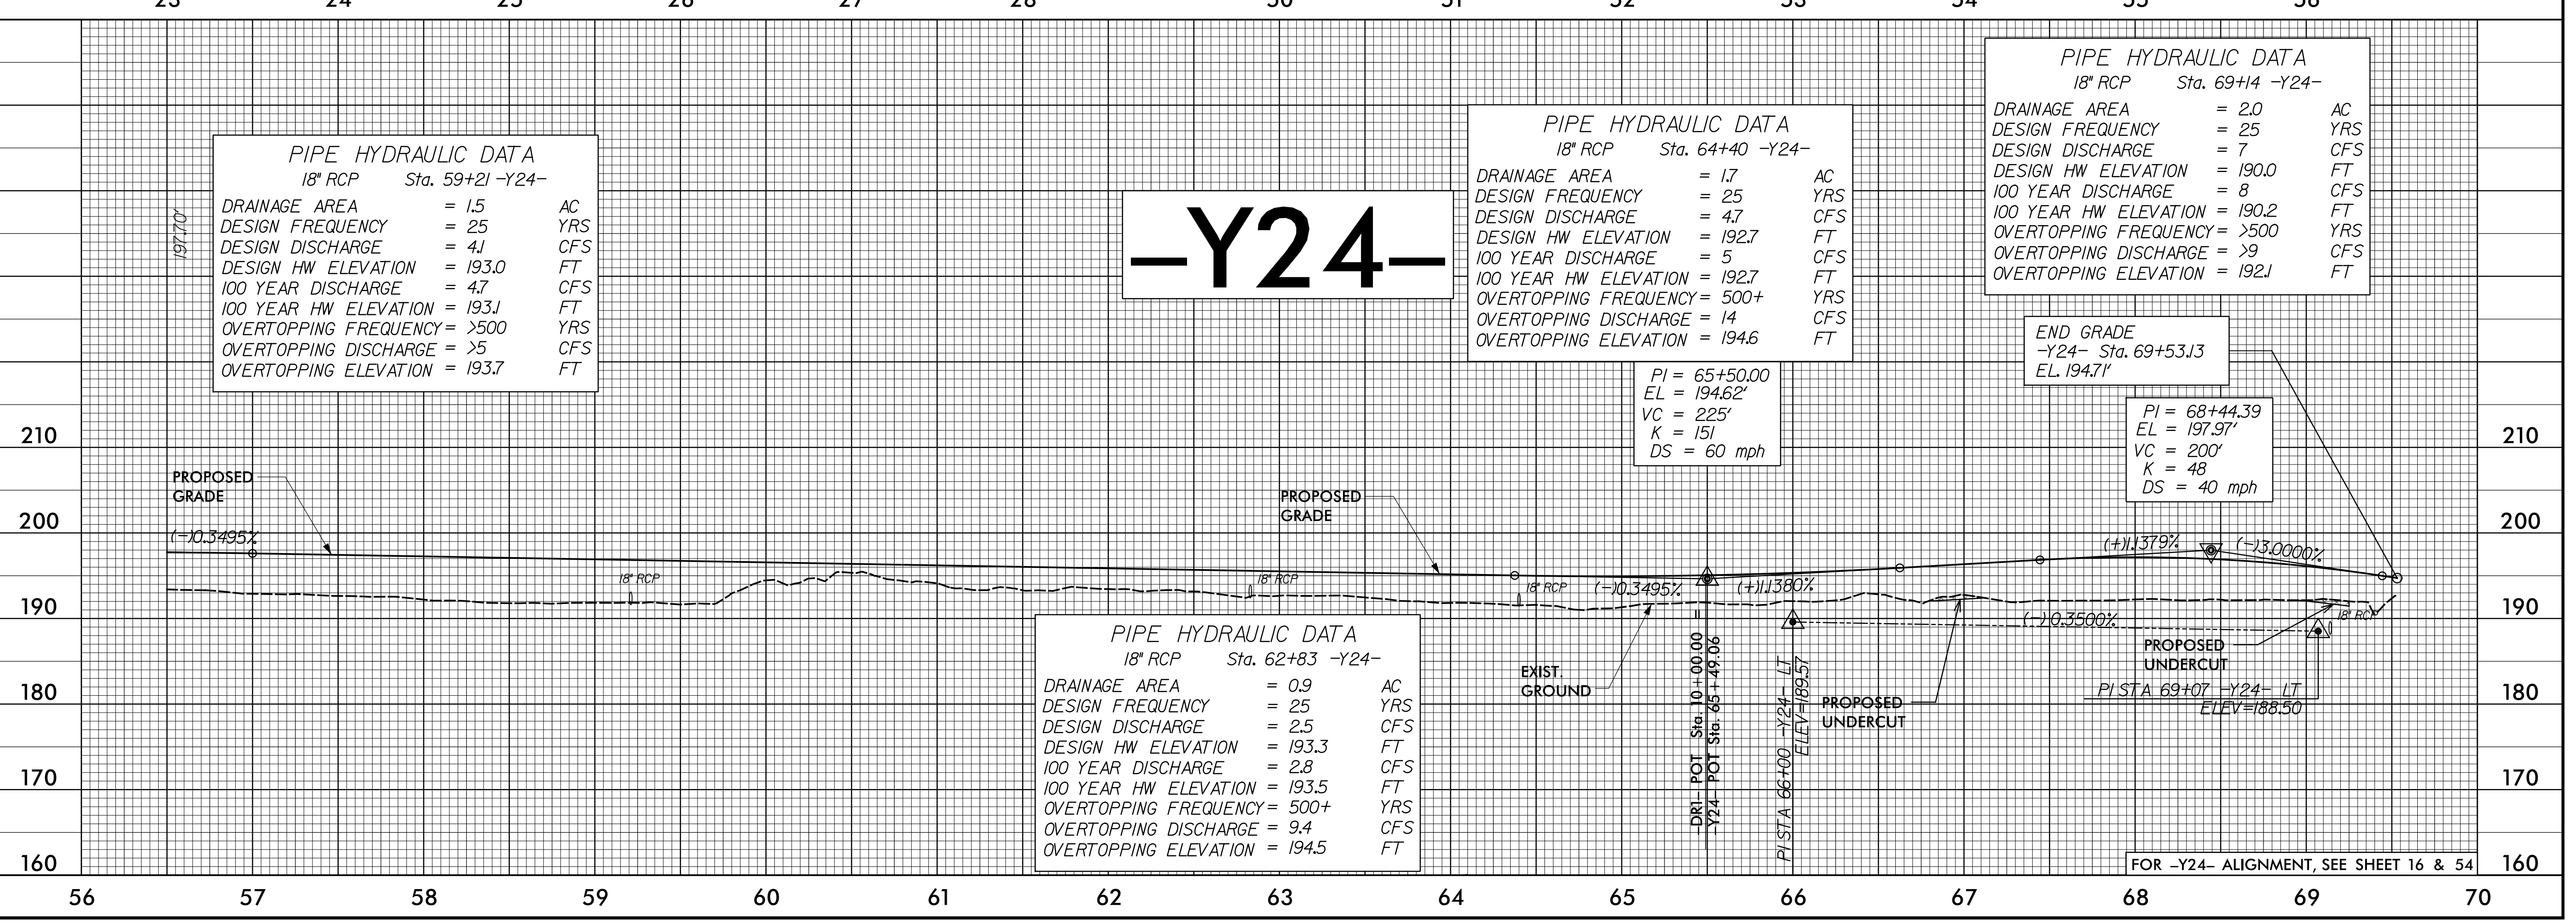
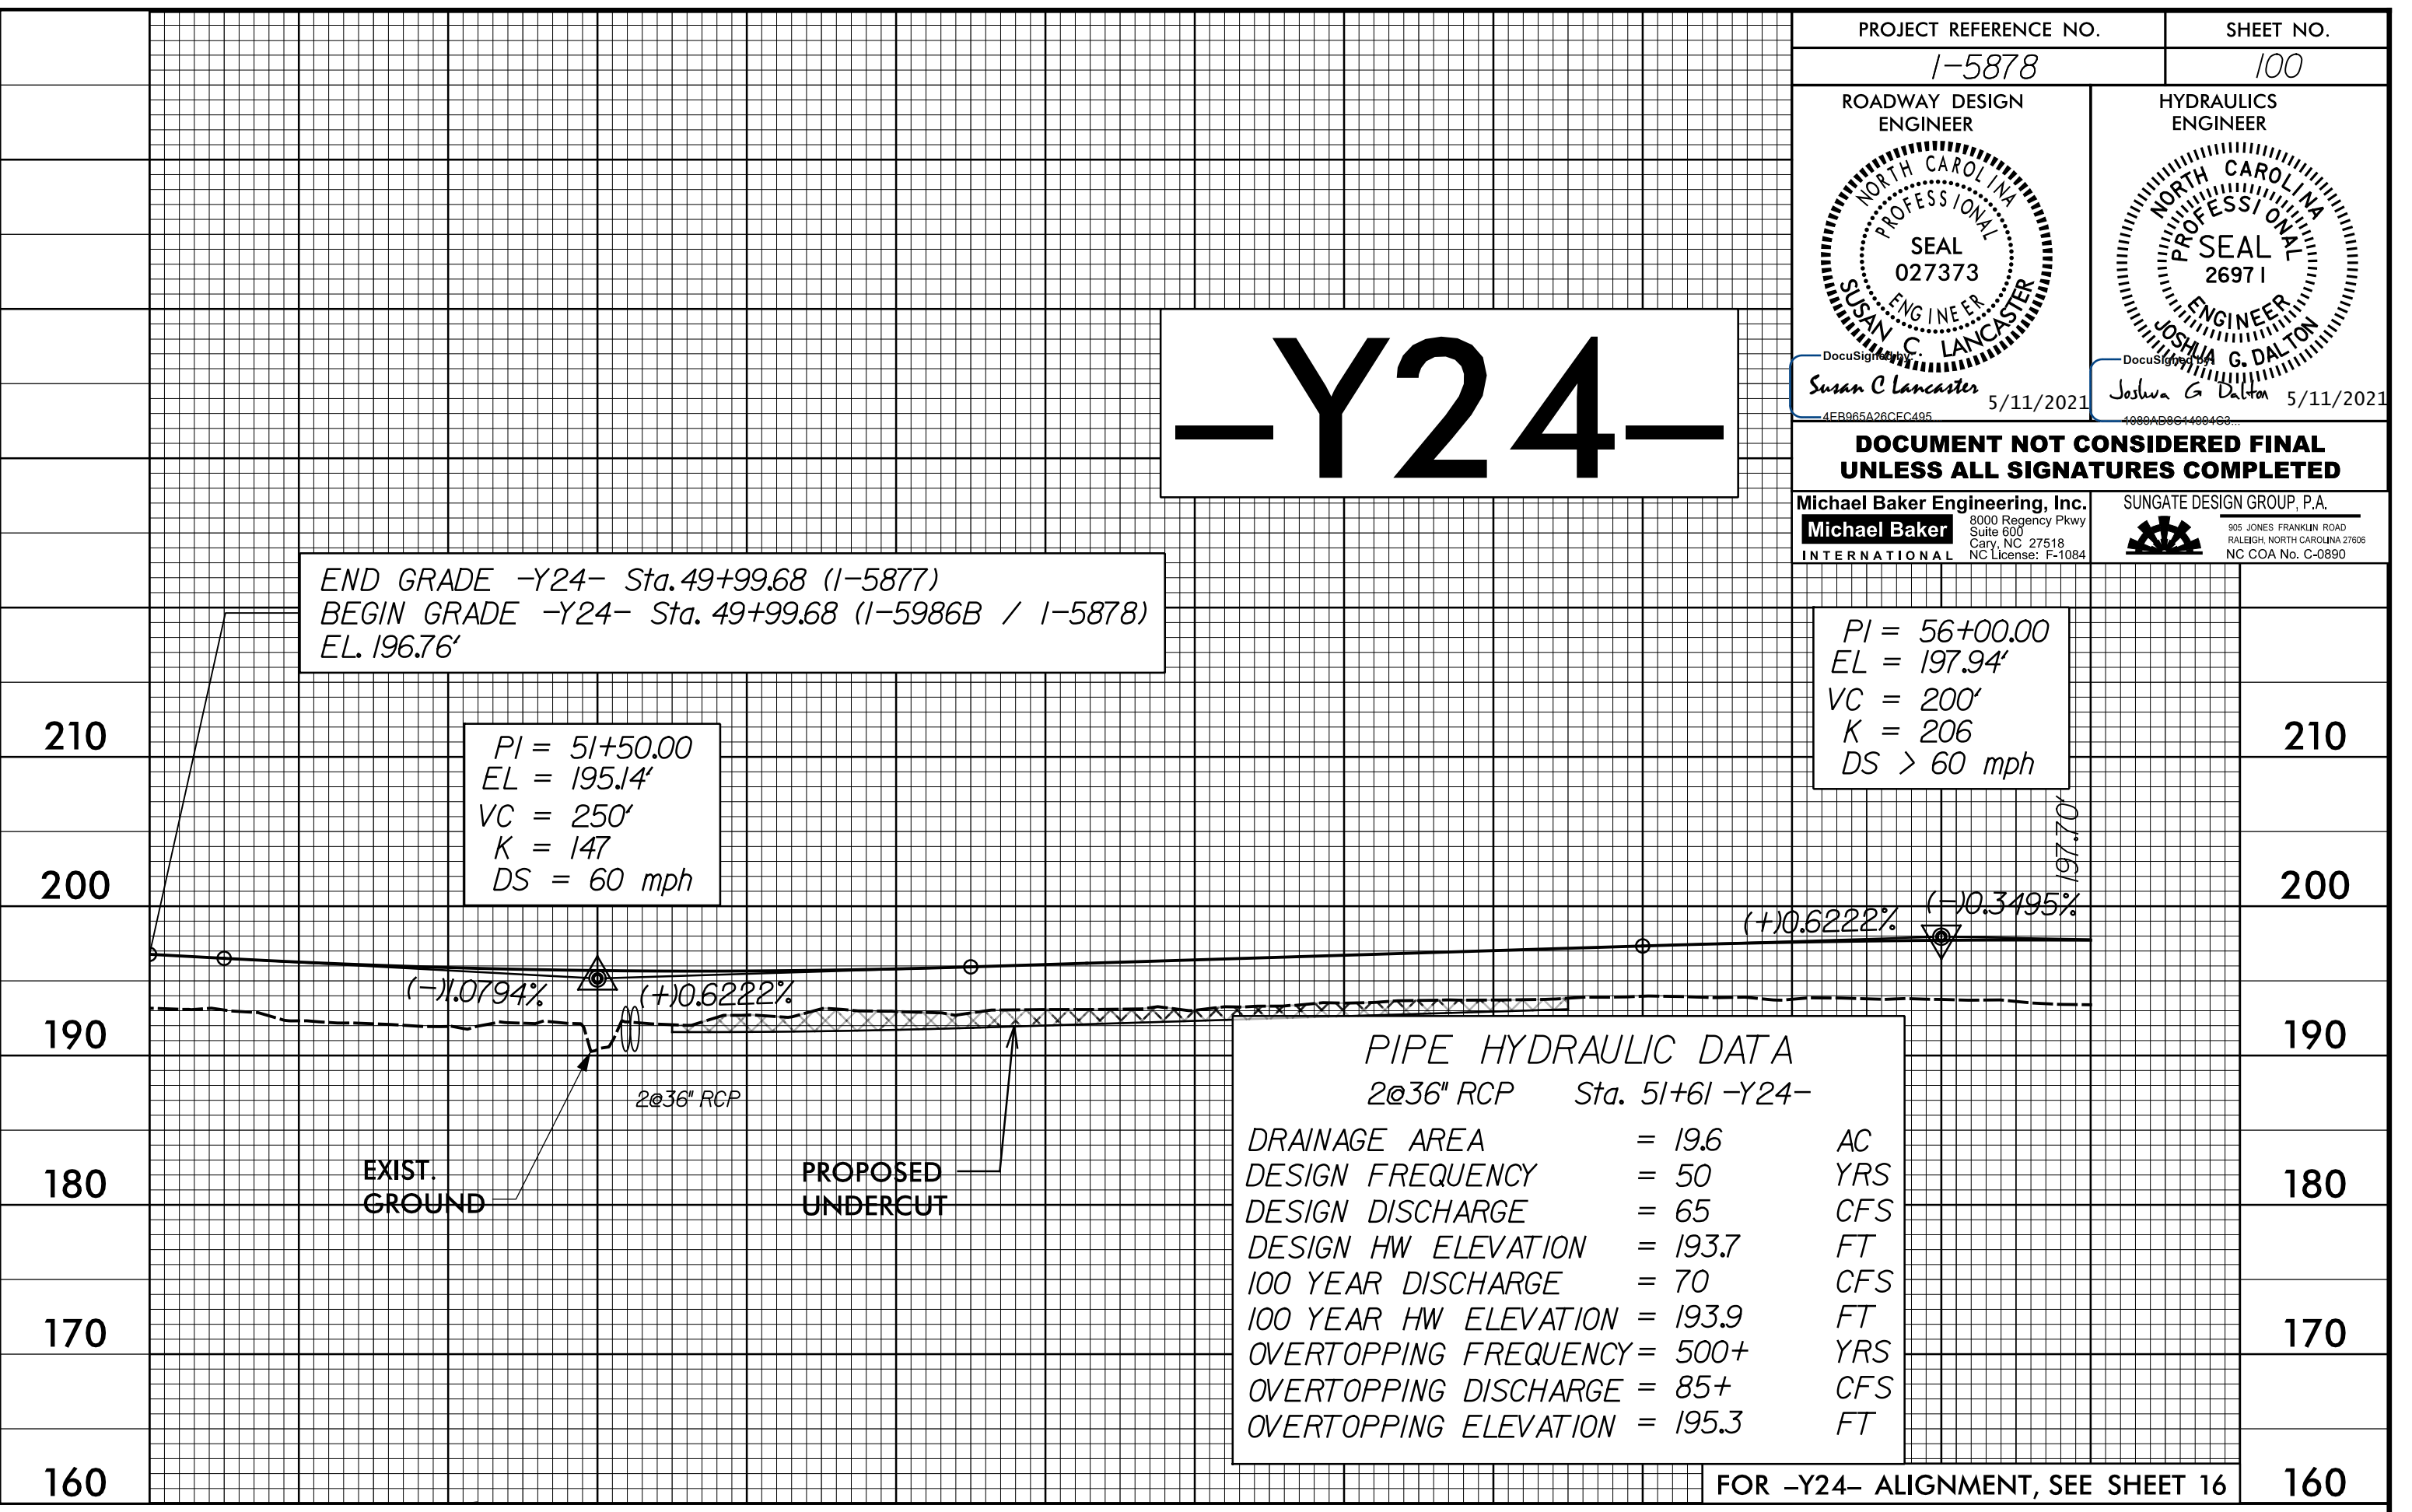


| | |
|---|---|
| PROJECT REFERENCE NO. 1-5878 | SHEET NO. 100 |
| ROADWAY DESIGN ENGINEER SUSAN C. LANCASTER Professional Seal 027373 5/11/2021 | HYDRAULICS ENGINEER JOSHUA G. DIXON Professional Seal 26971 5/11/2021 |
| DOCUMENT NOT CONSIDERED FINAL UNLESS ALL SIGNATURES COMPLETED | |
| Michael Baker Engineering, Inc. 8000 Regency Park Suite 600 Cary, NC 27518 NC License: E-1084 | SUNGATE DESIGN GROUP, P.A. 100 JONES FRANKLIN ROAD RALEIGH, NORTH CAROLINA 27609 NC CDR No. C-2890 |

-Y15RPD-

-Y24-

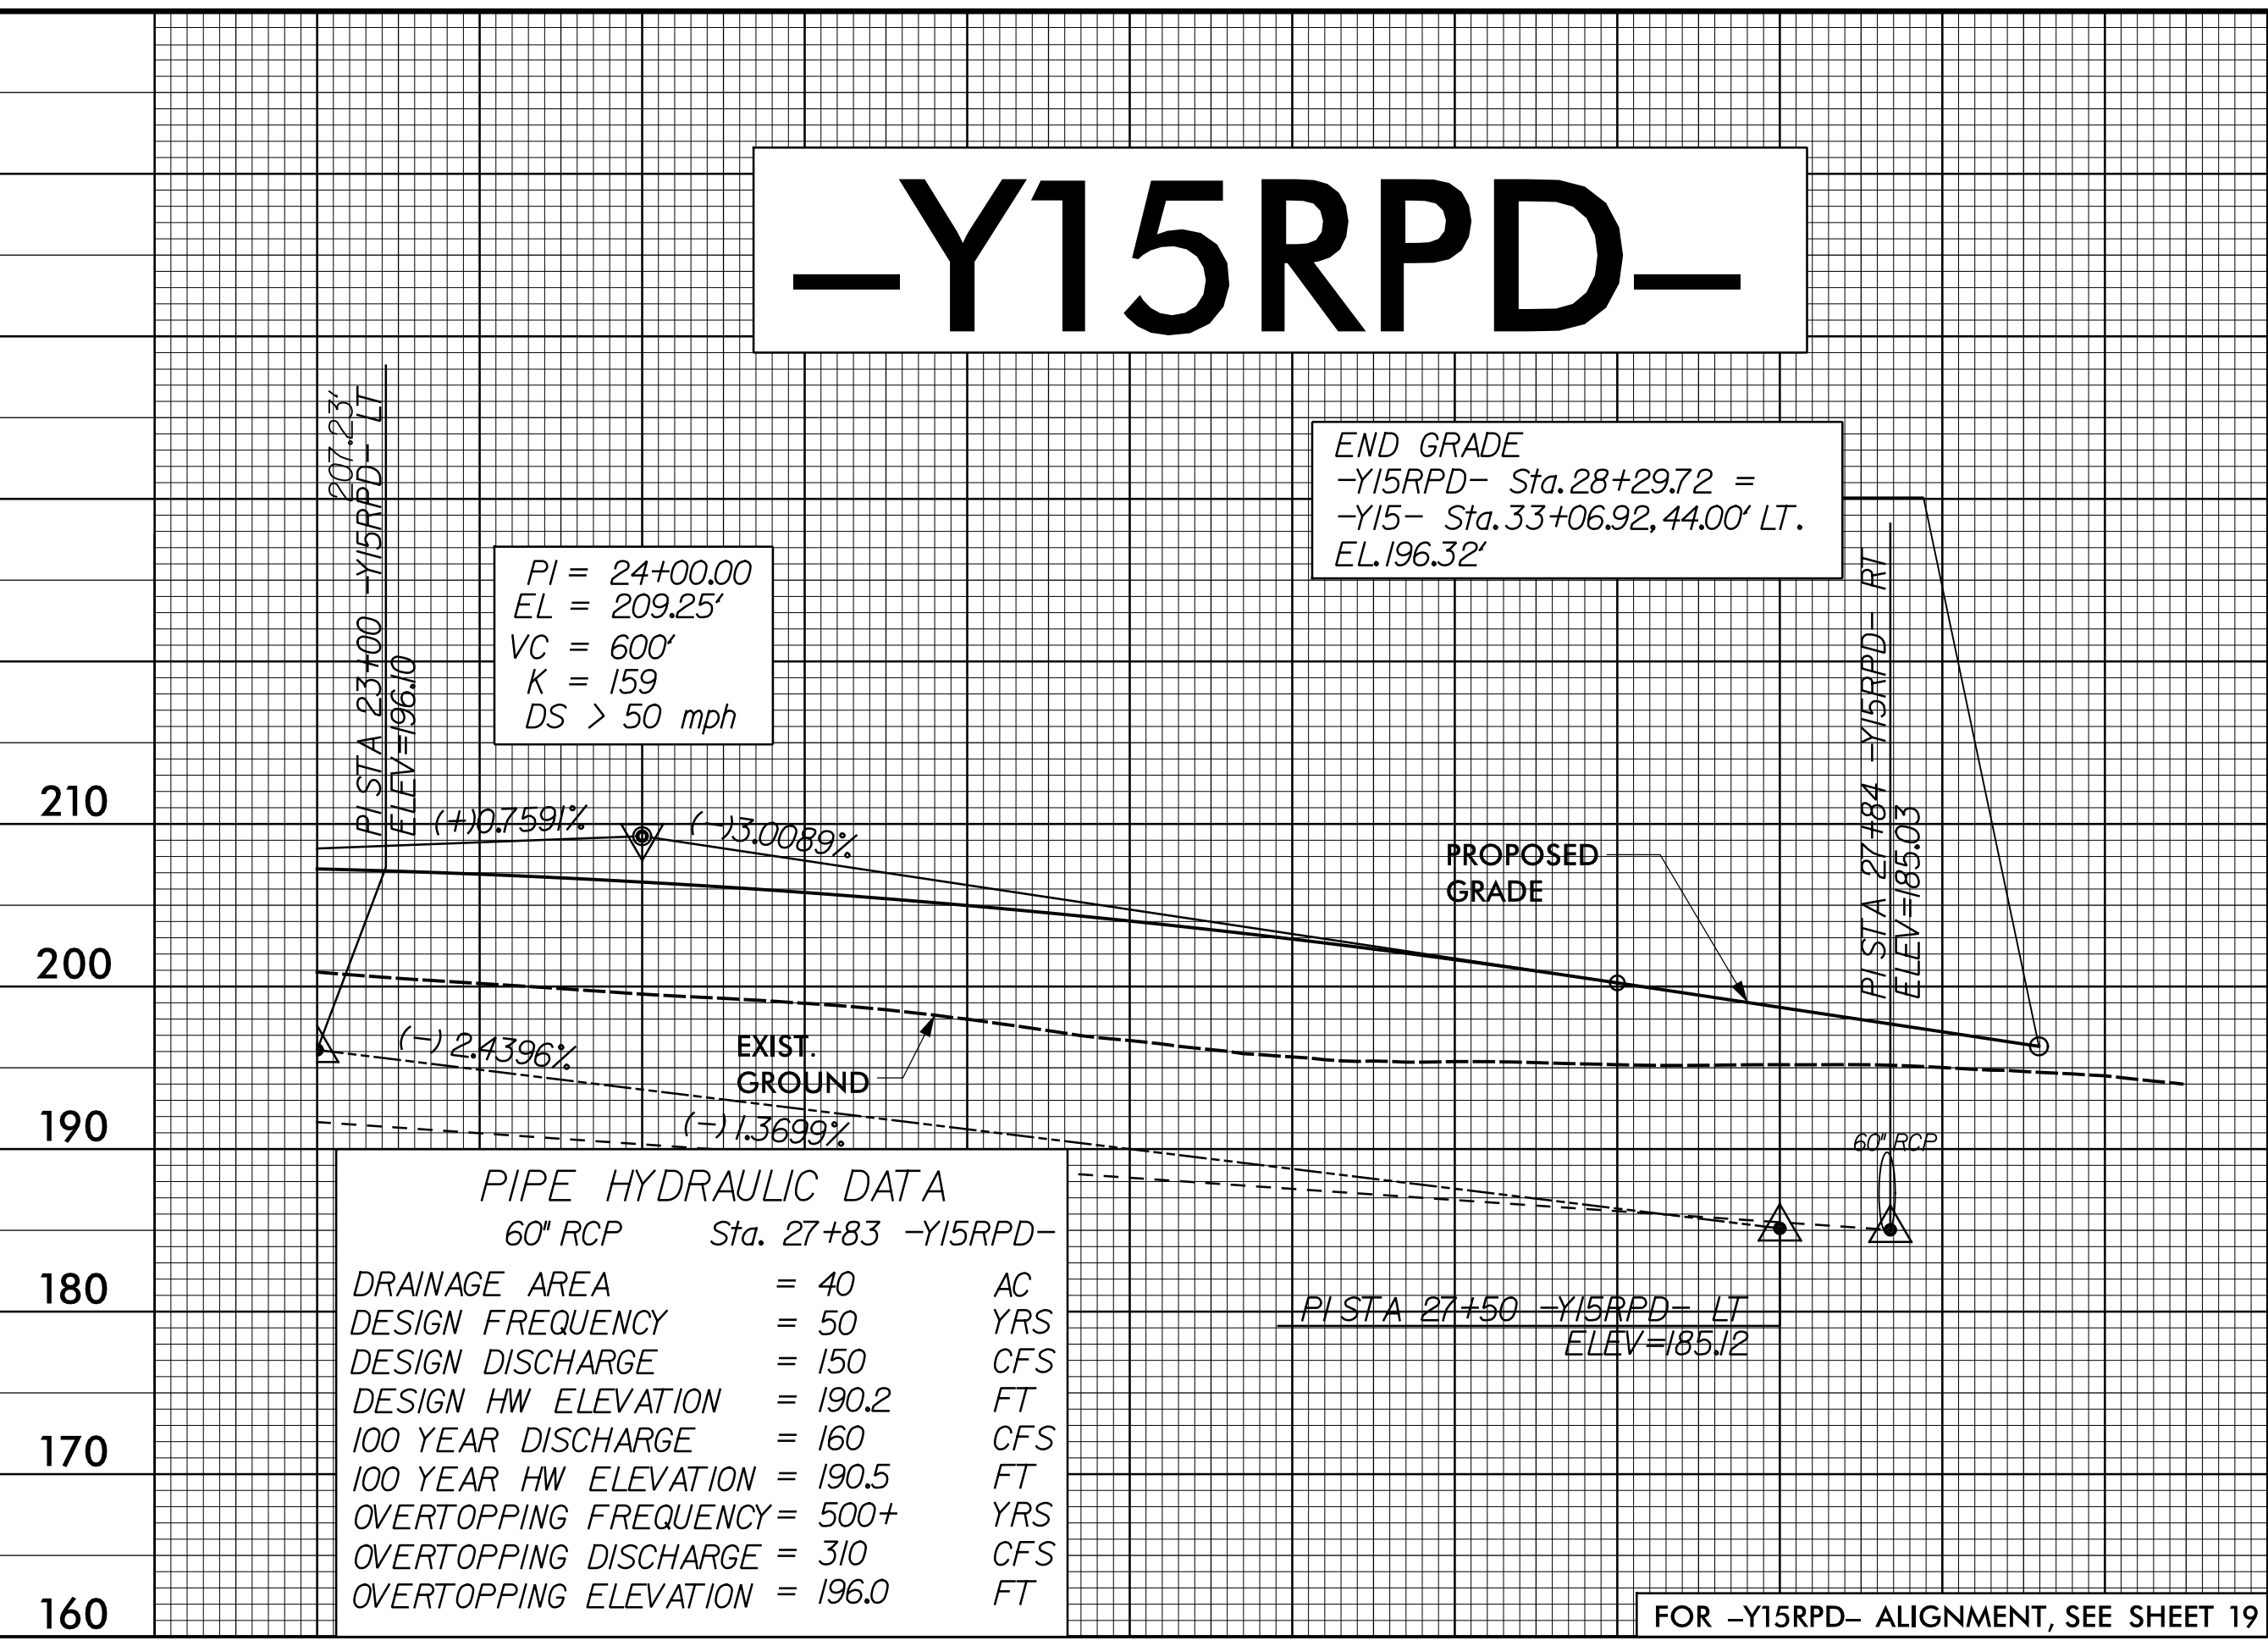

5/28/21
12-MAR-2021 08:59 V:\5986B-Rdy-pfl-2-Sheets-Y.dgn
\$\$\$\$\$ (PLOT) (AM) 0.8336