
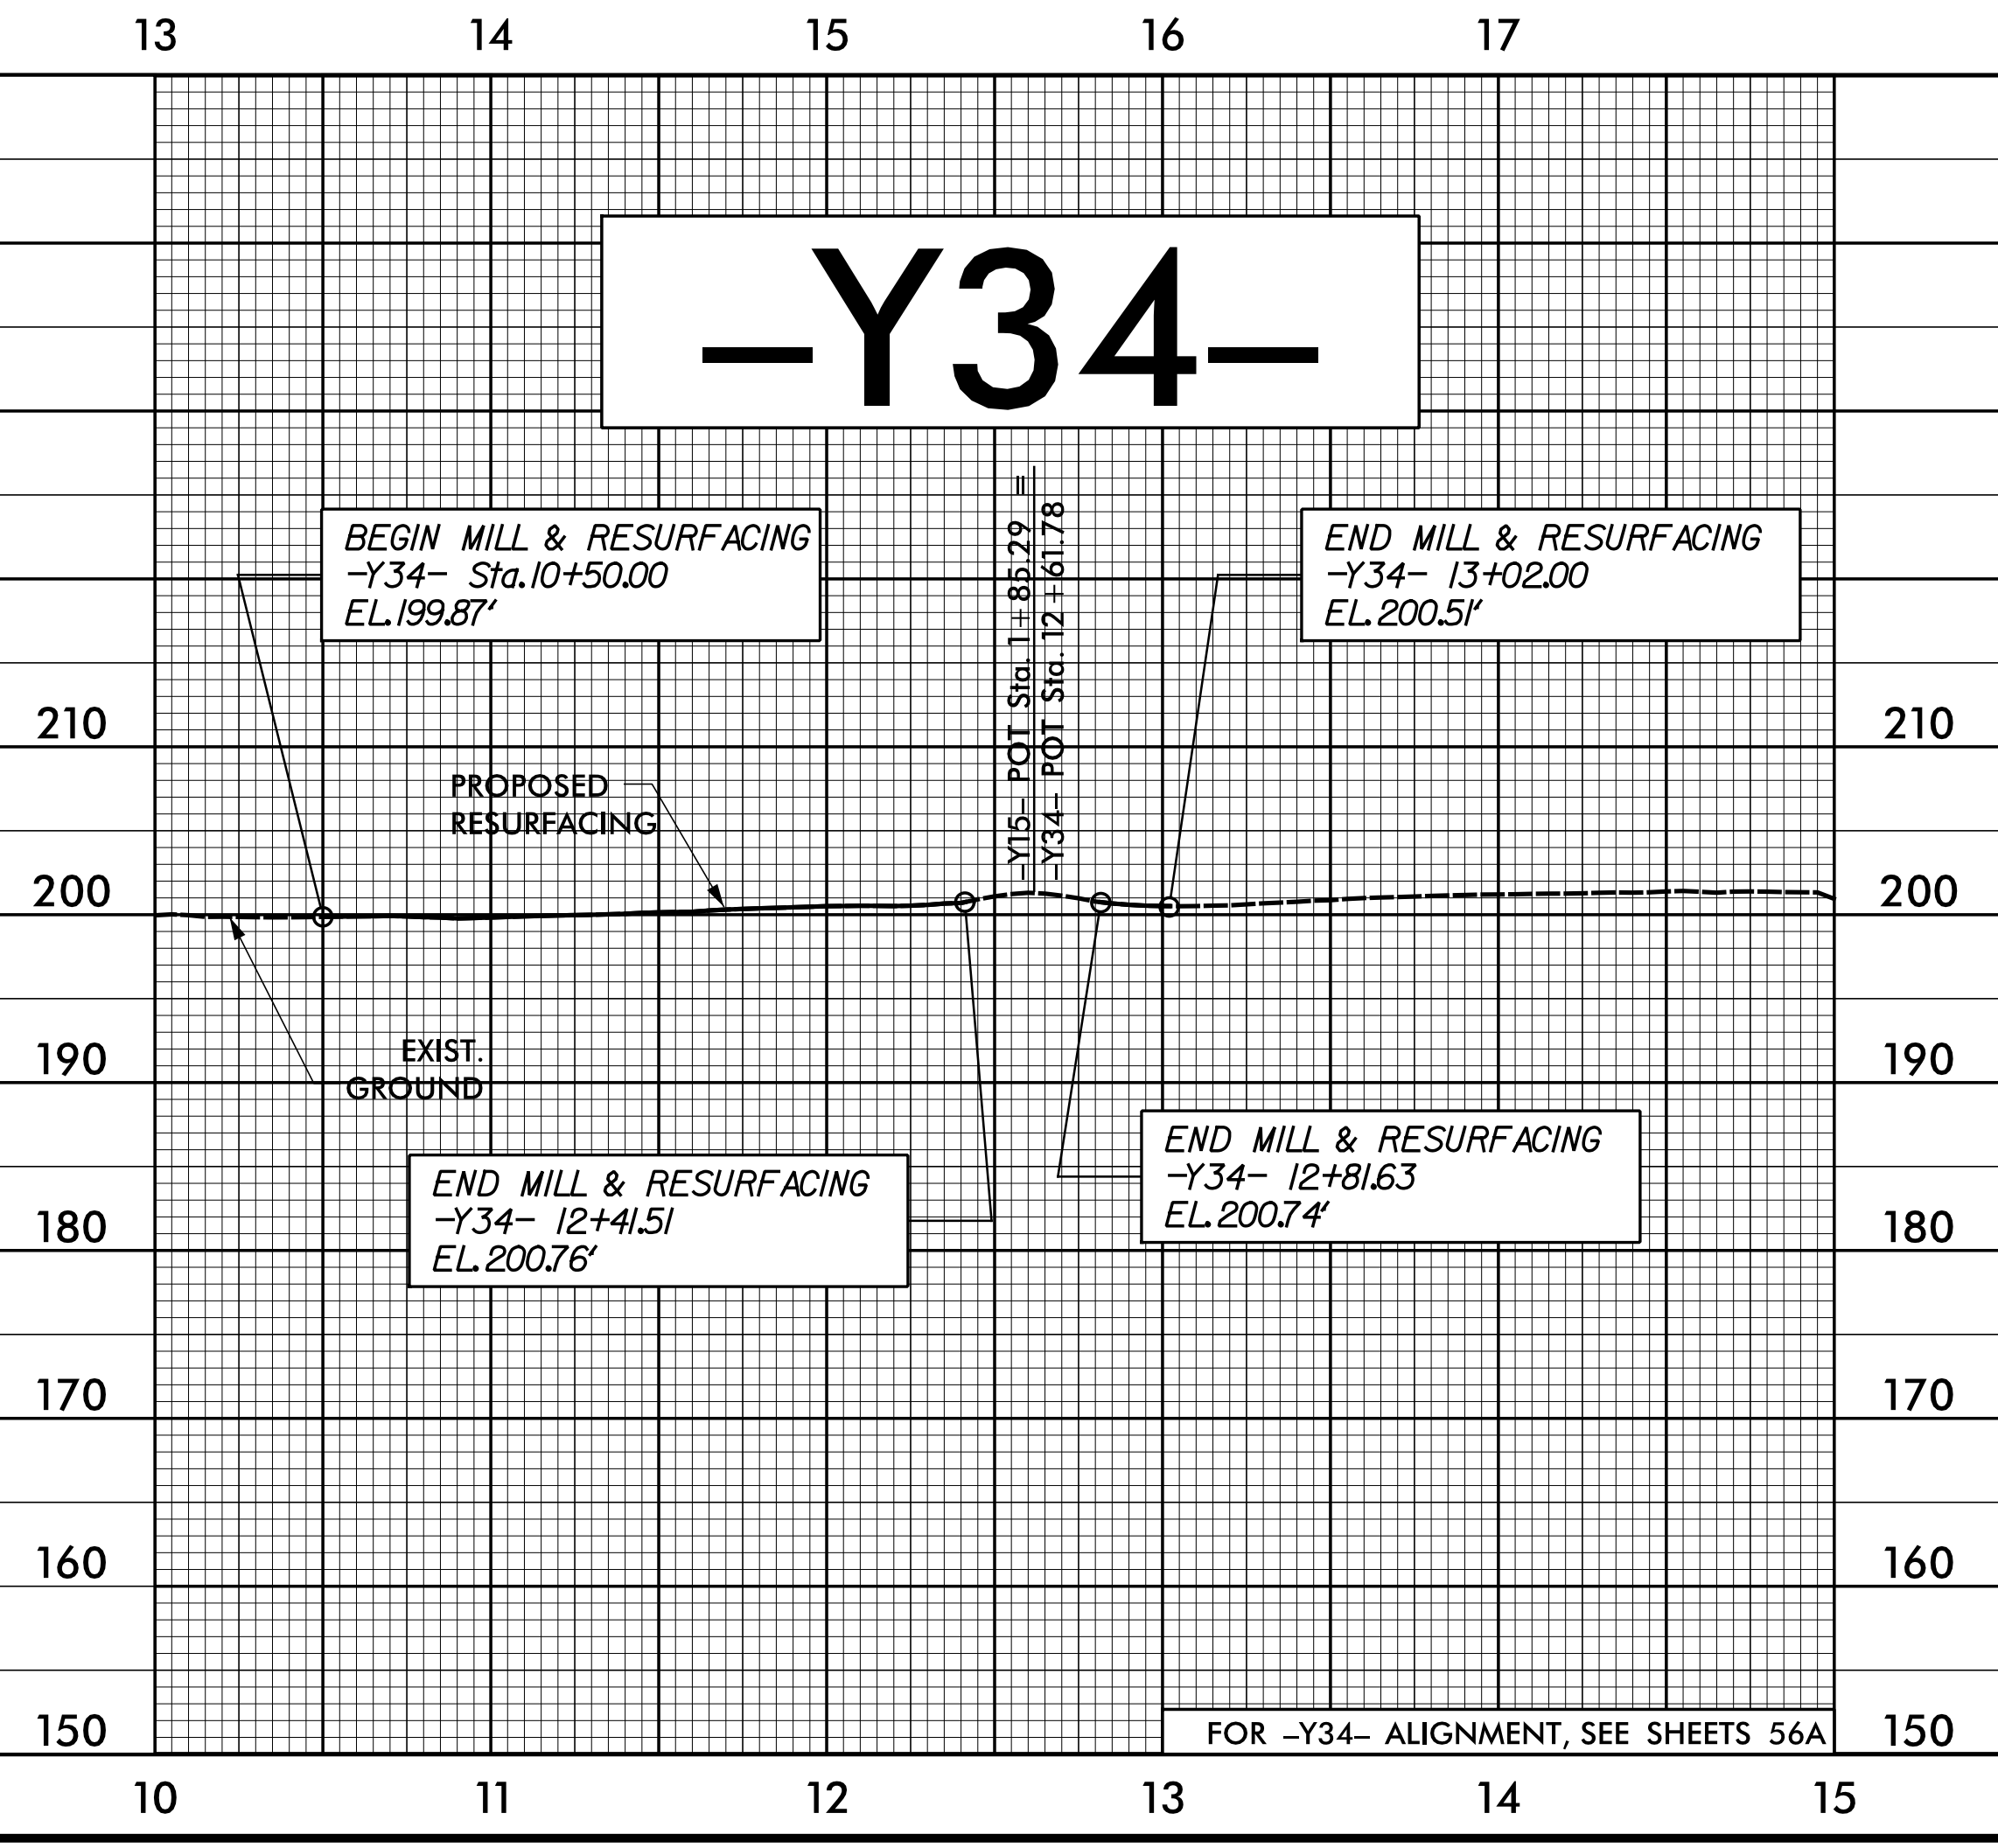
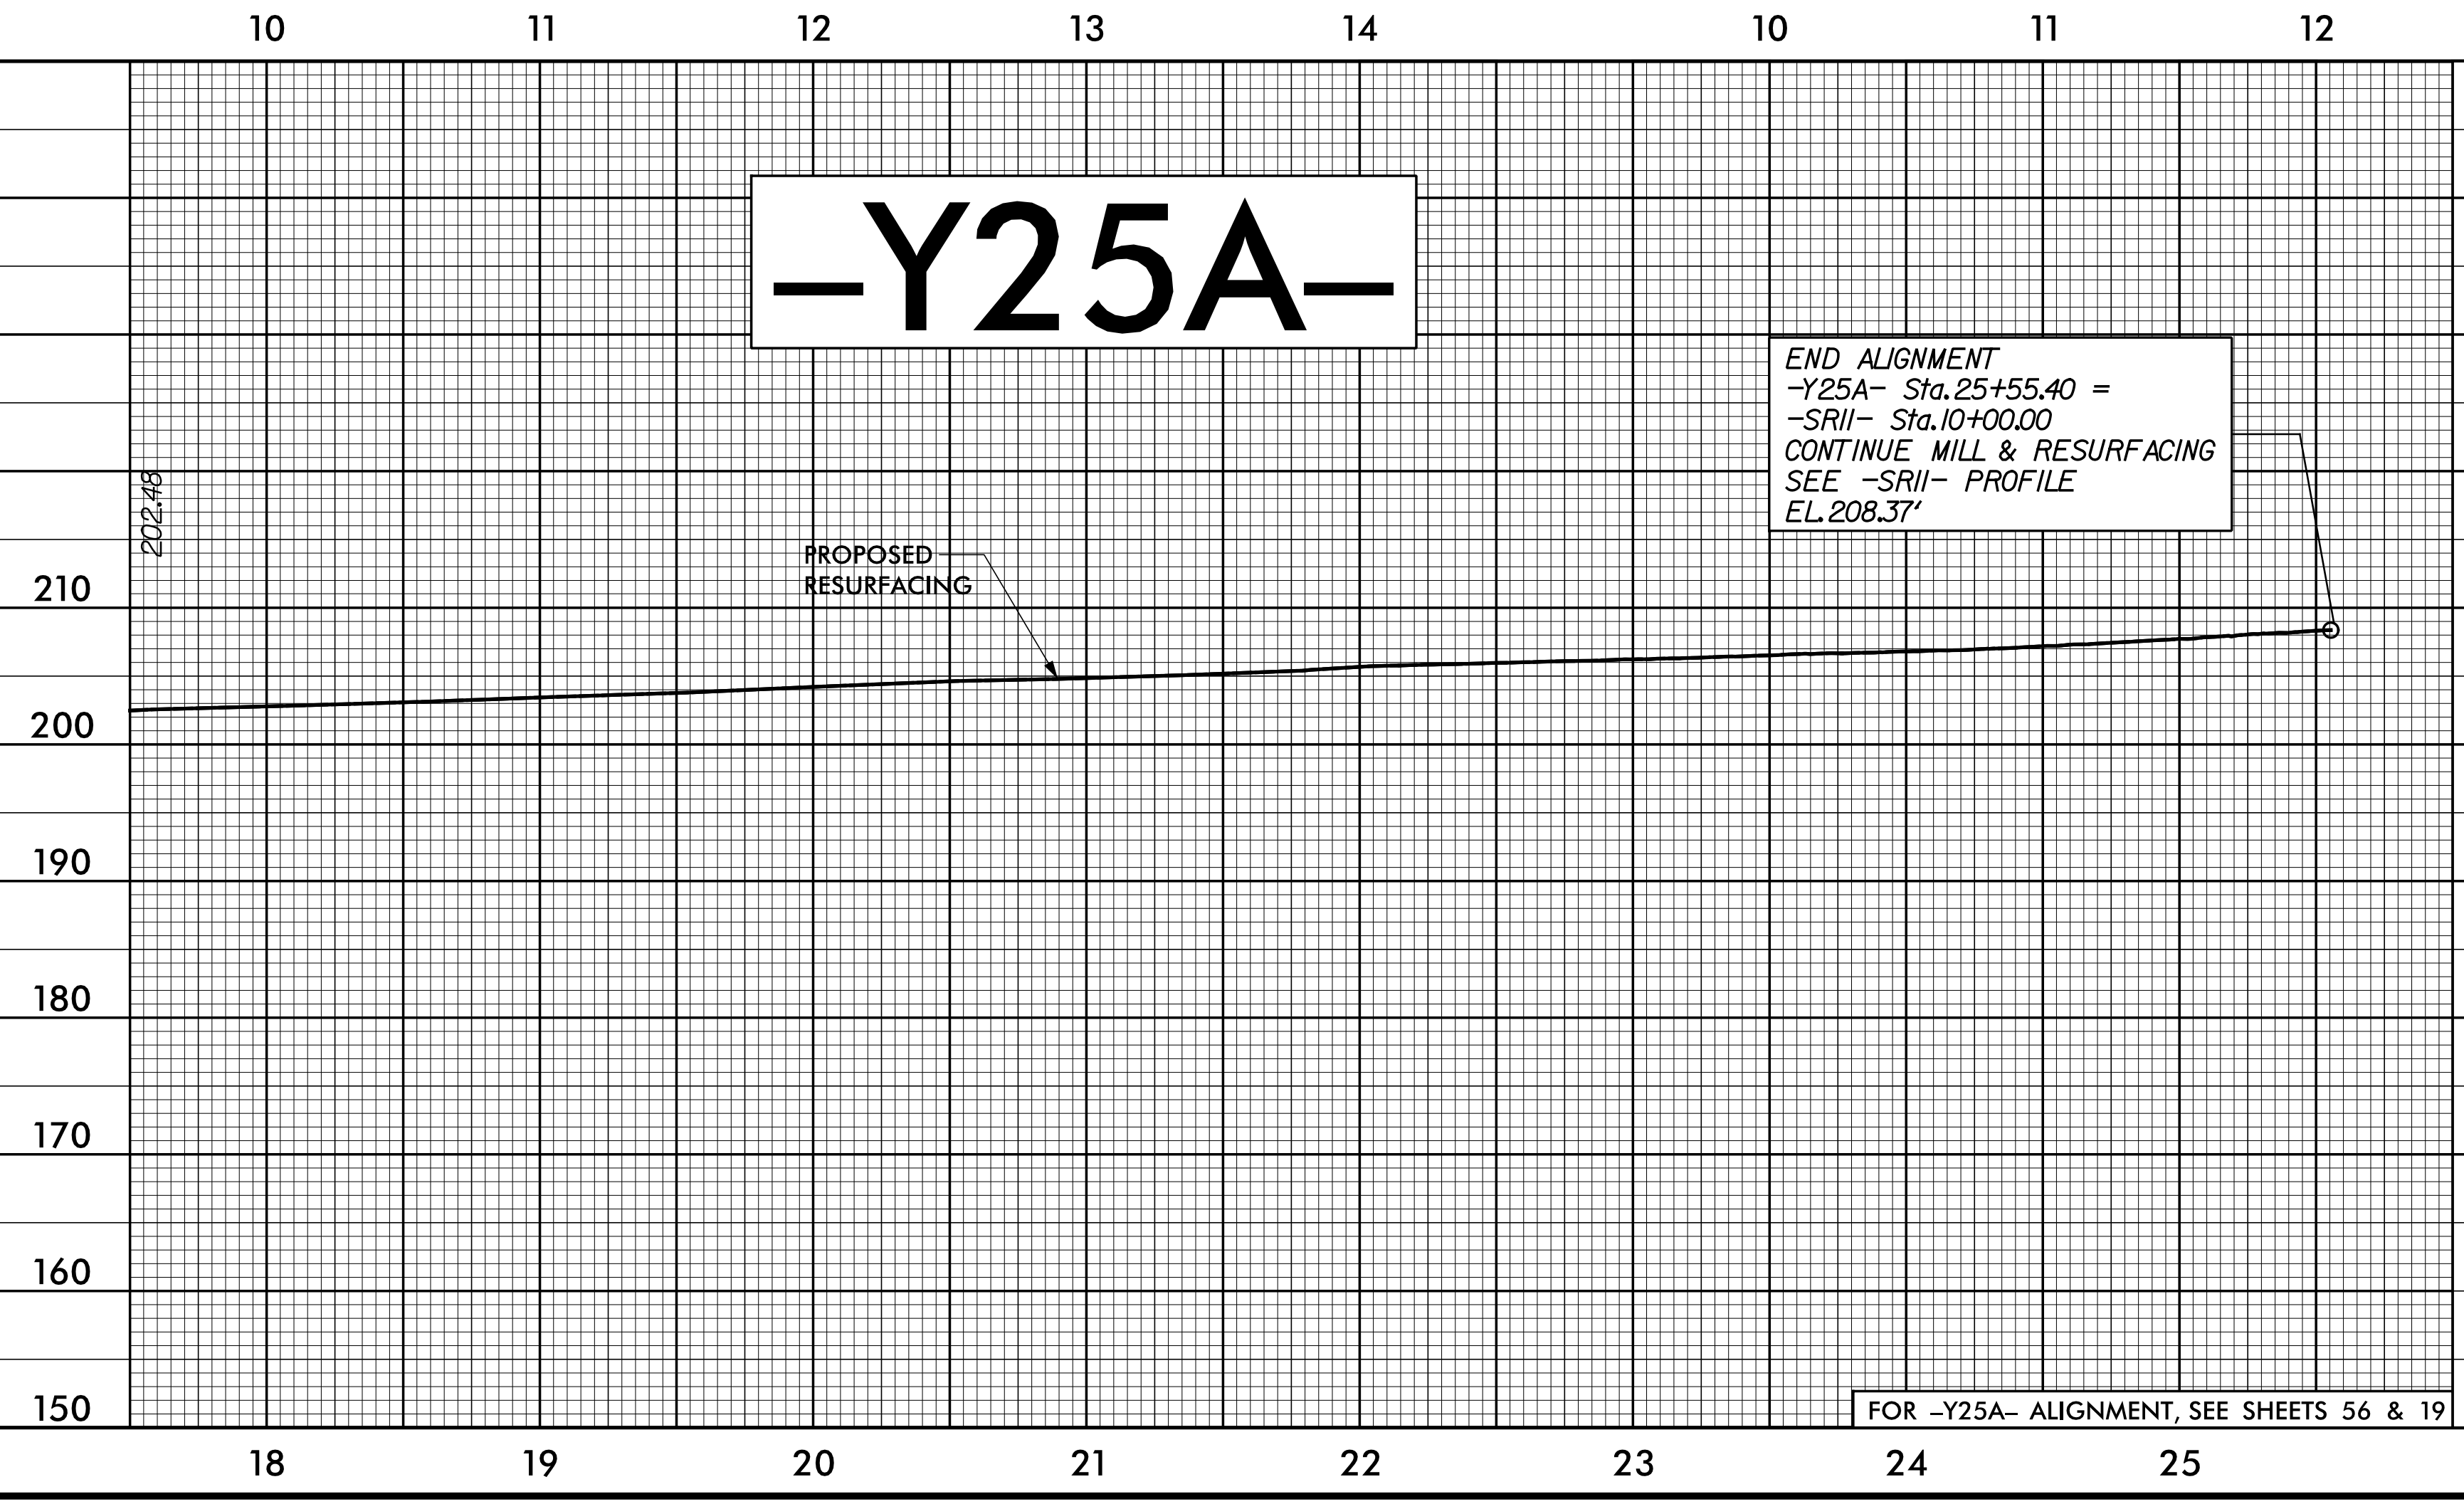
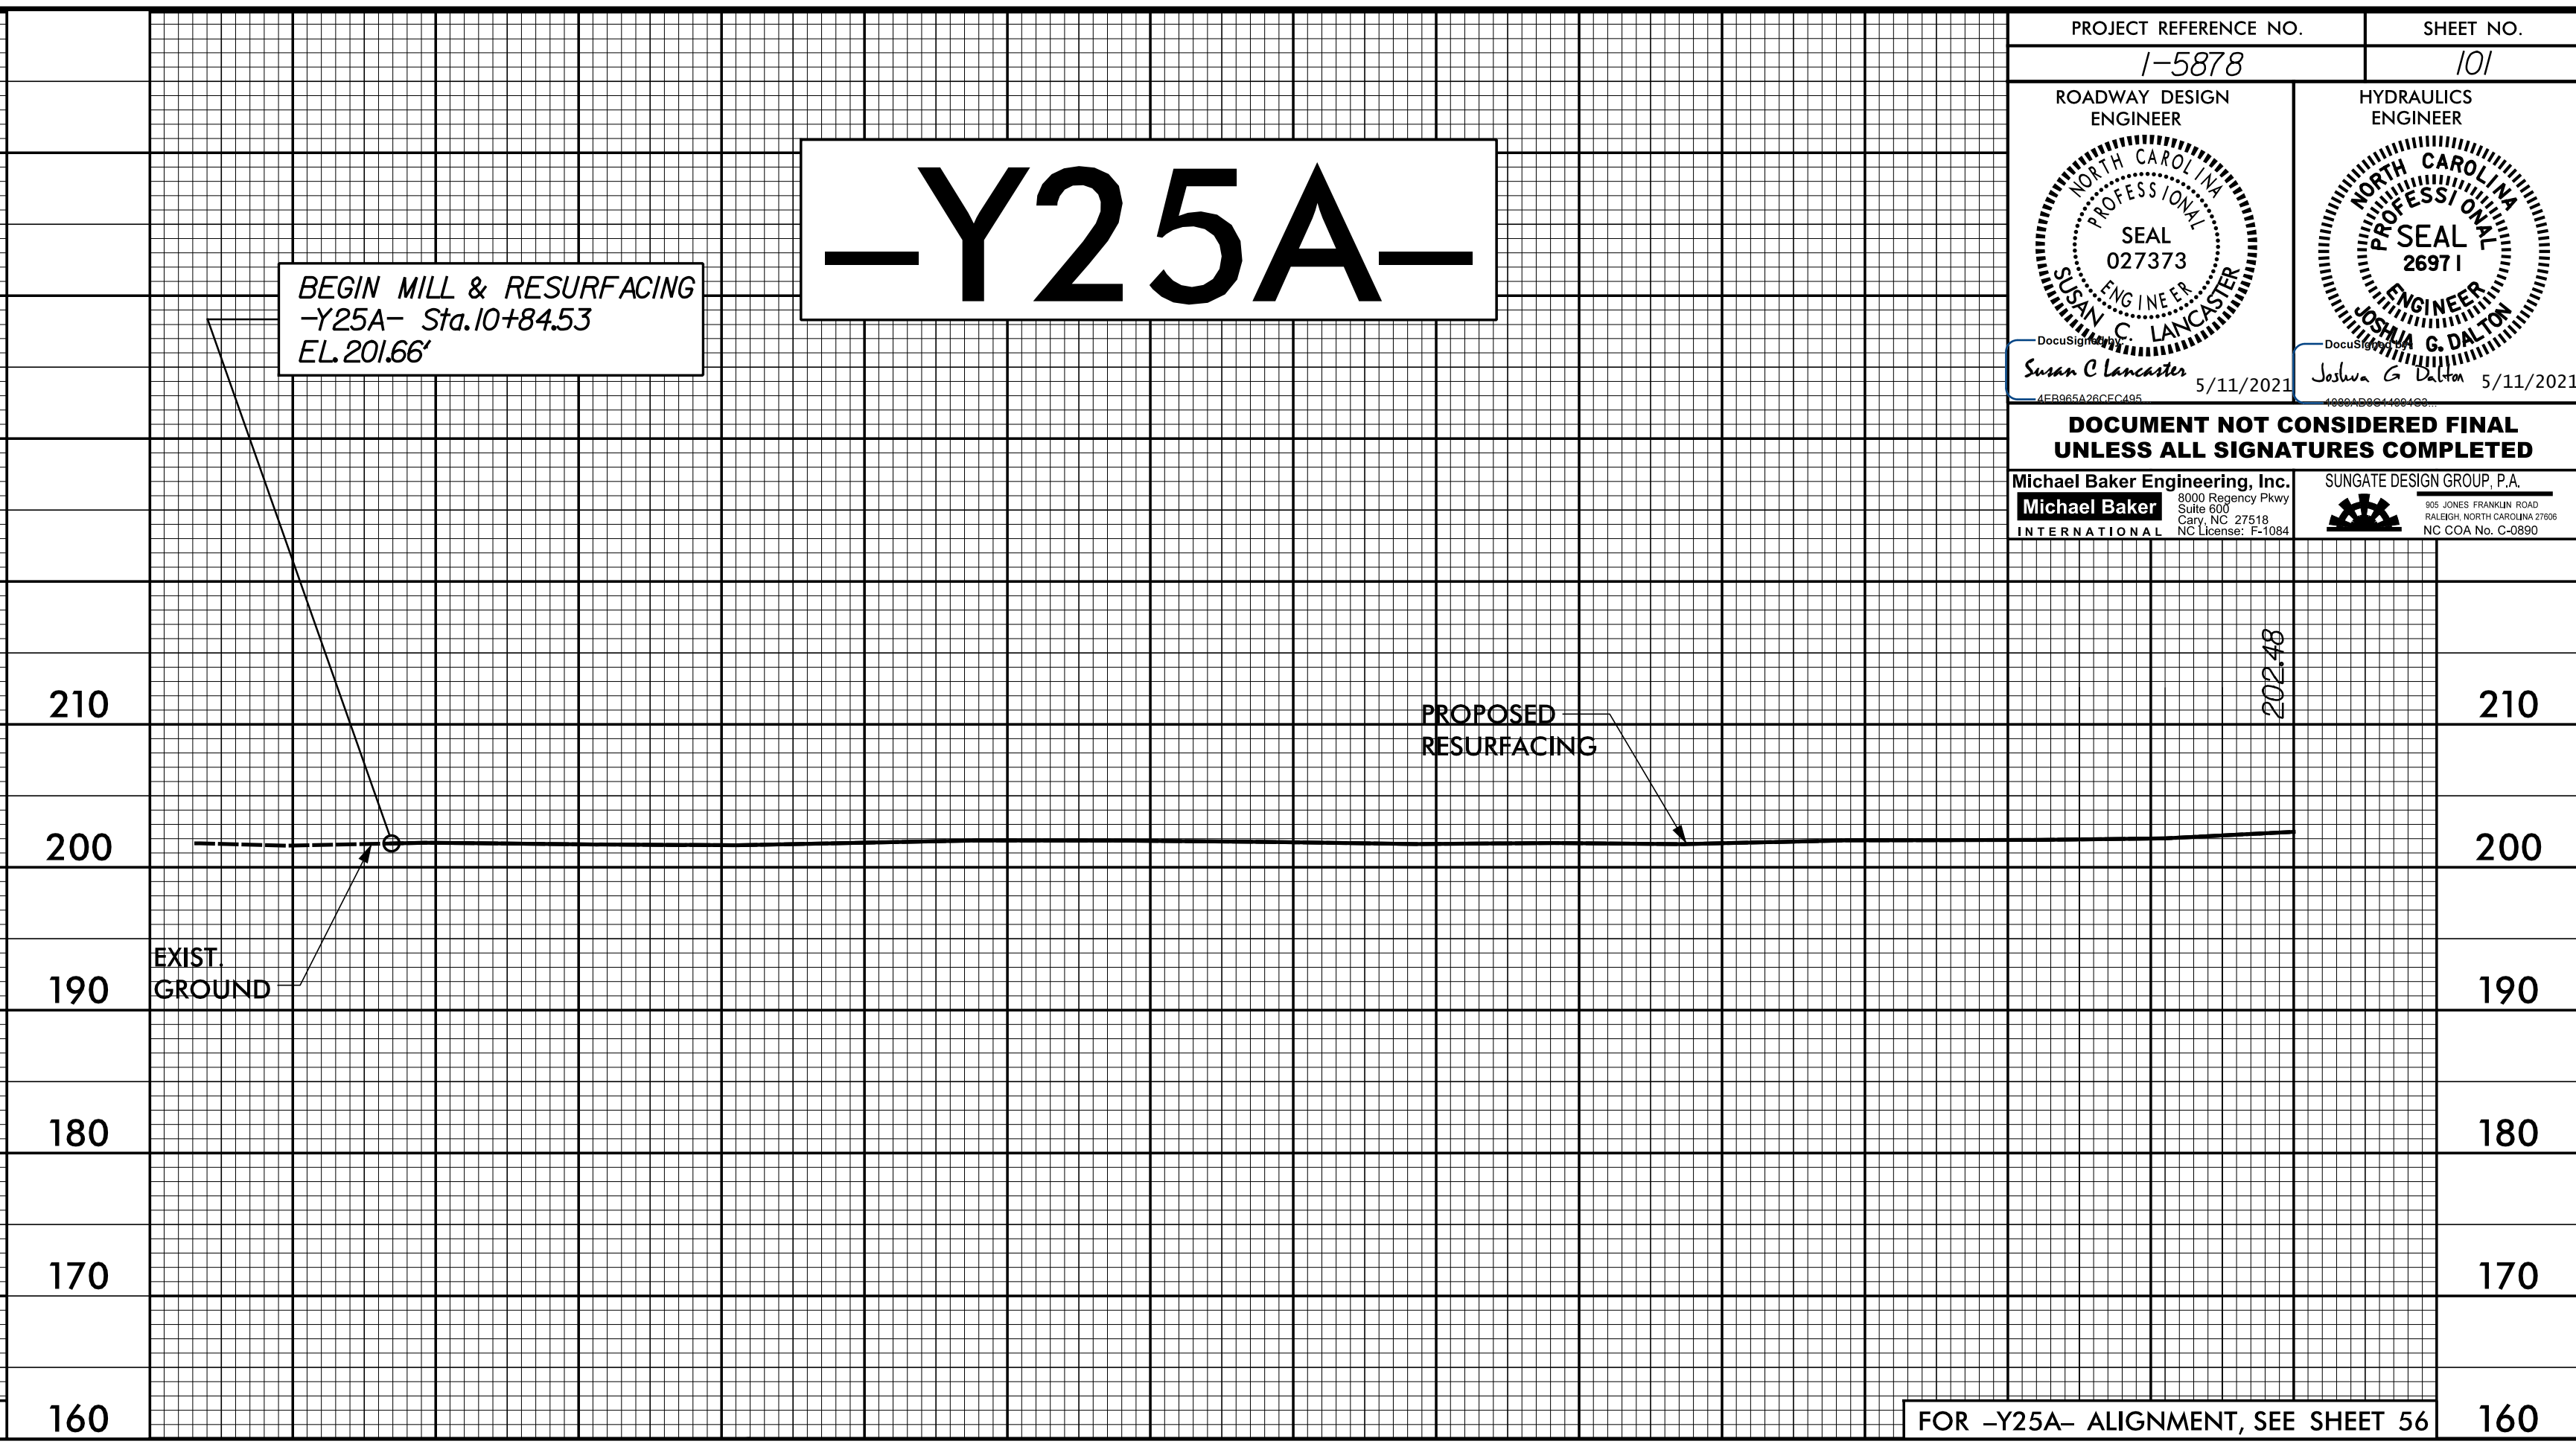


5/28/2021

PROJECT REFERENCE NO. 1-5878	SHEET NO. 101
DOCUMENT NOT CONSIDERED FINAL UNLESS ALL SIGNATURES COMPLETED	

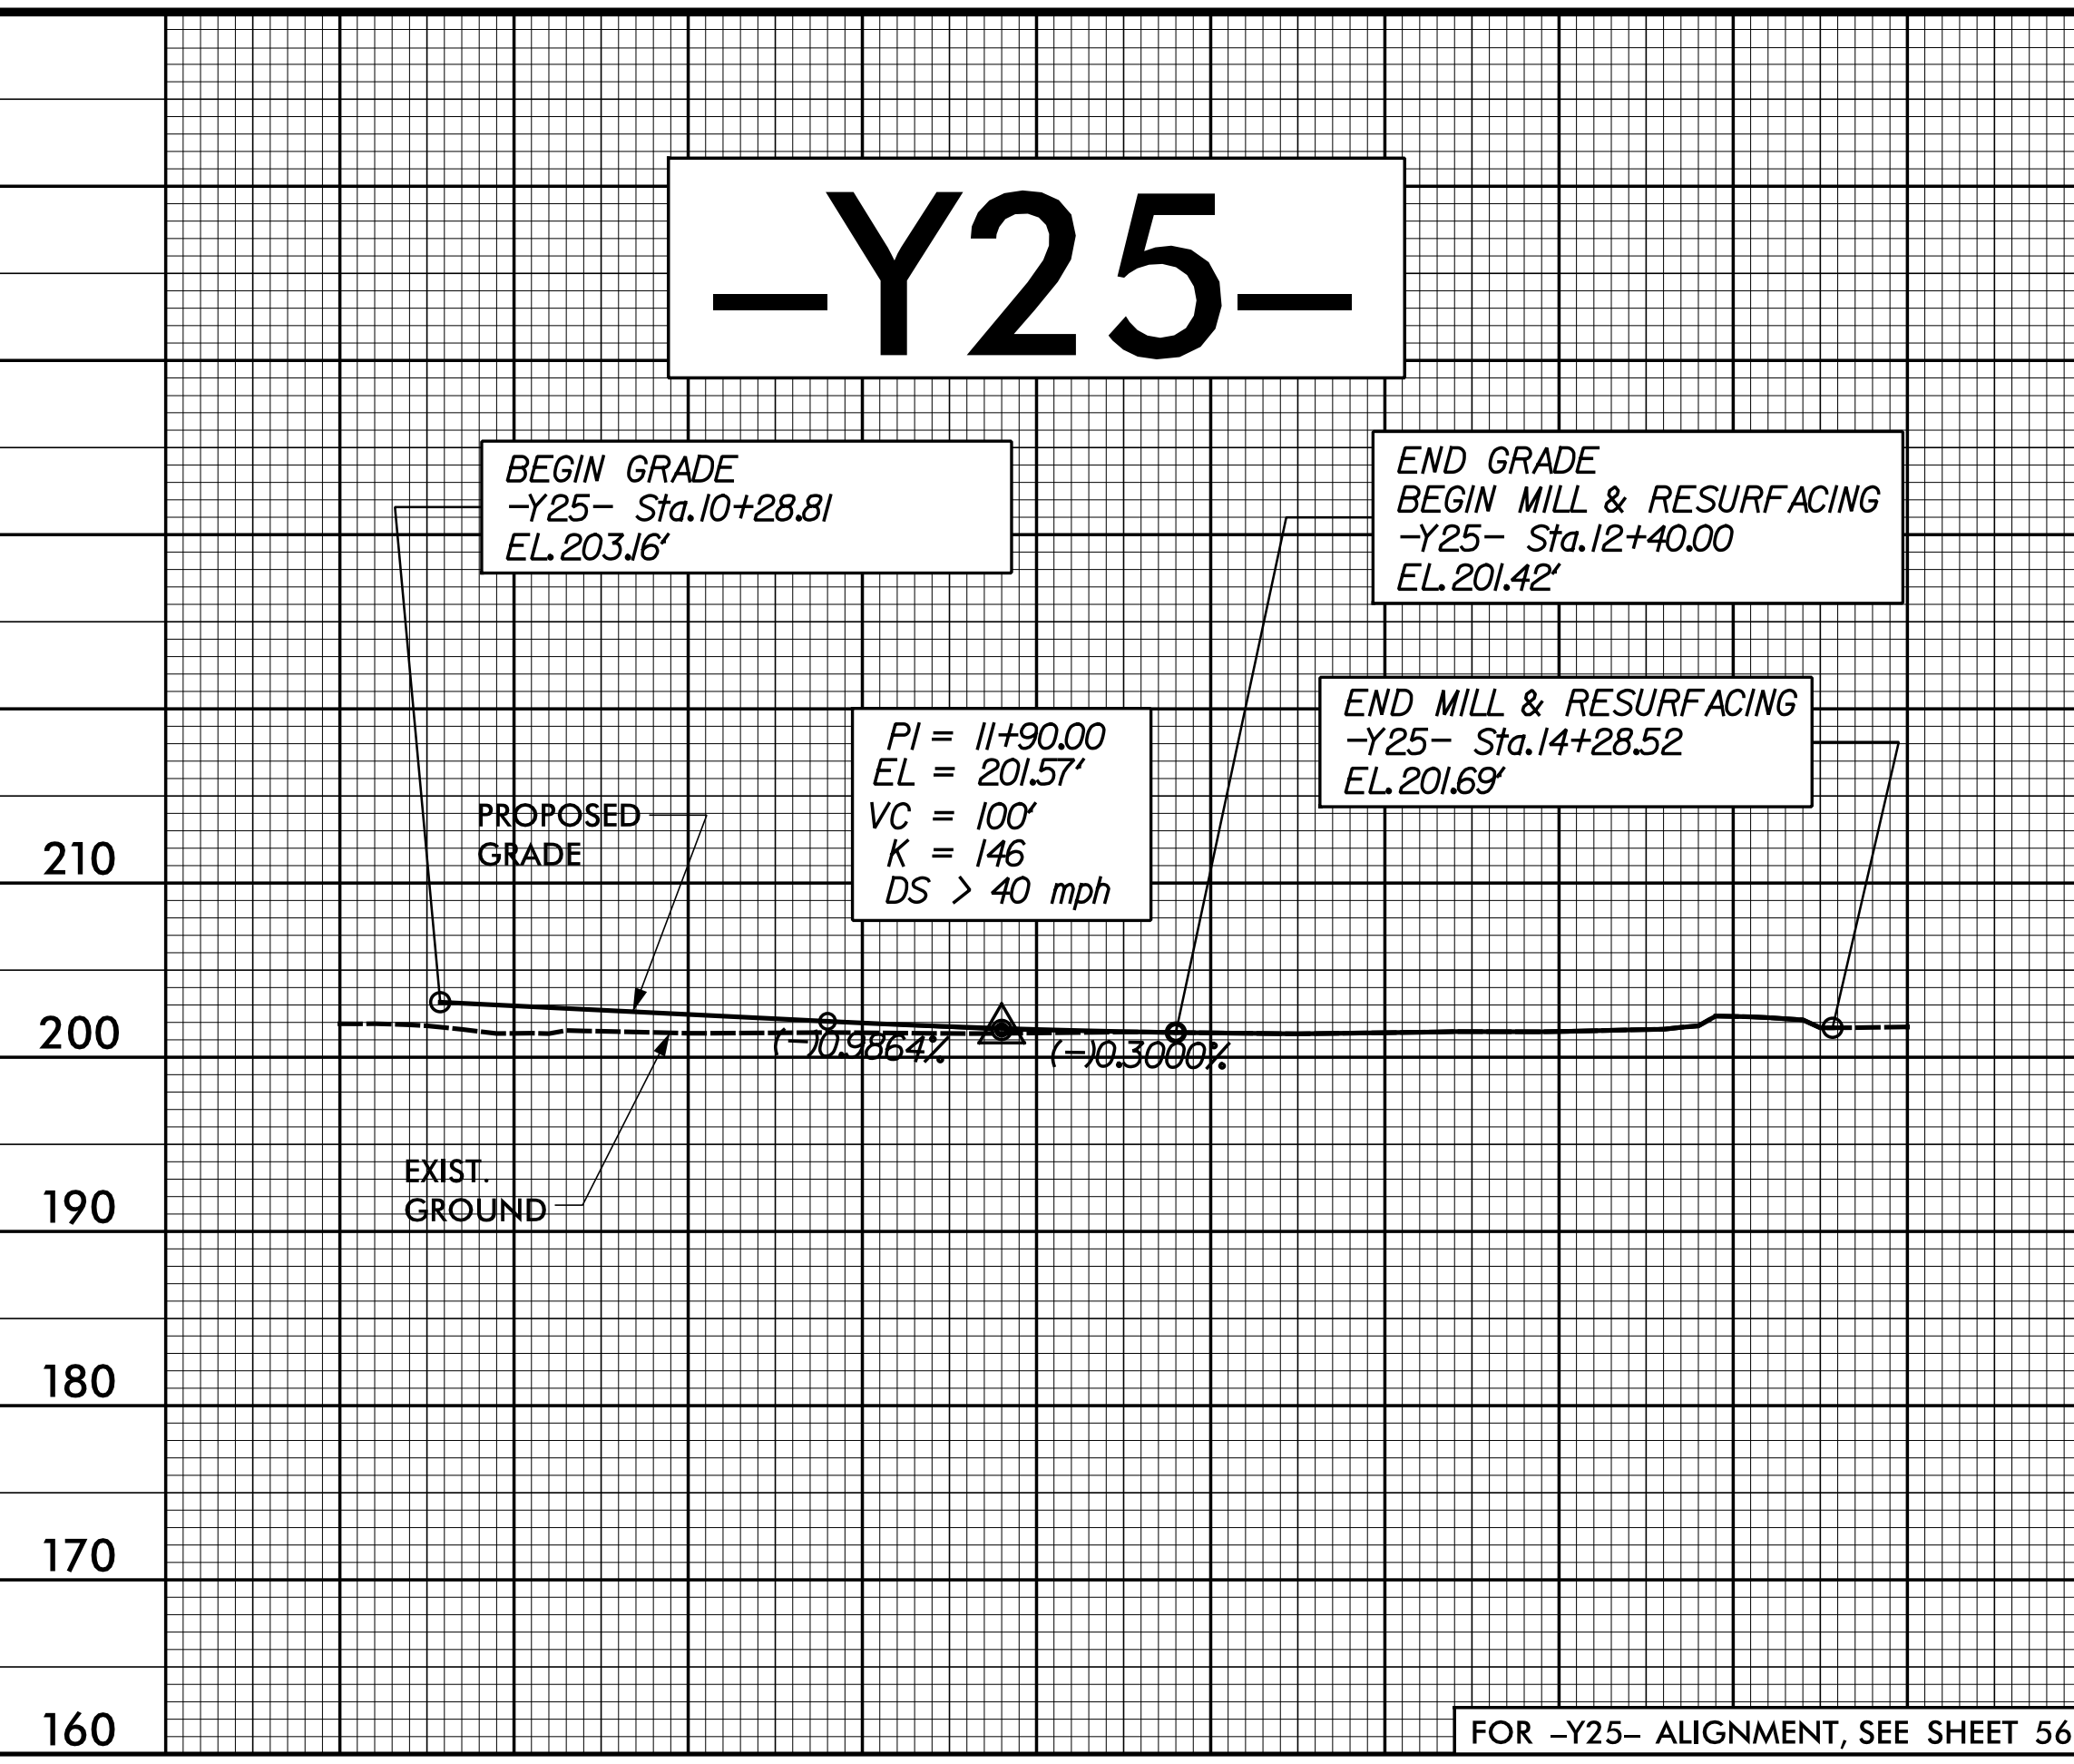

12-MAR-2021 08:59 \\s-f5986b-Rdy-pf1_2-Sheets-Y.dgn