
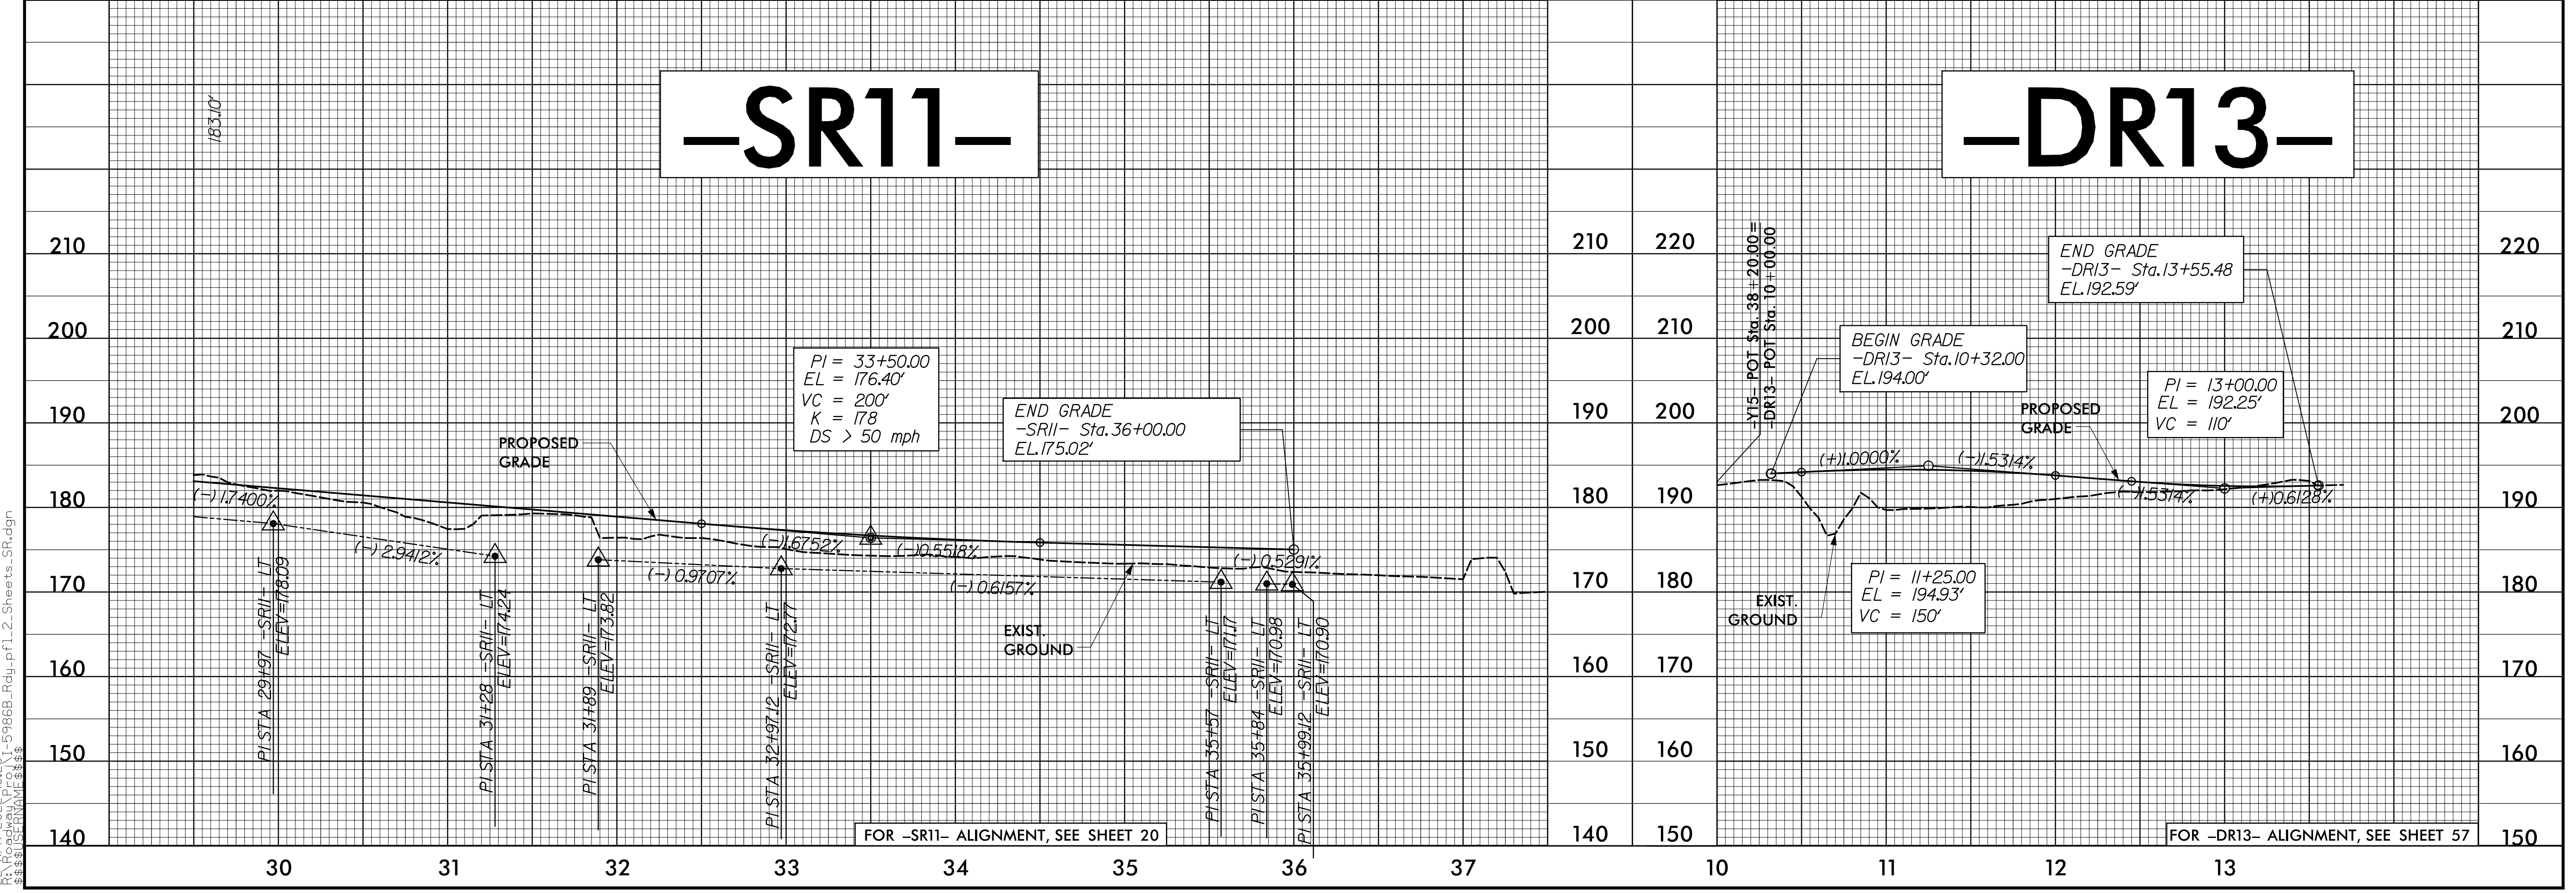


PROJECT REFERENCE NO. 1-5878	SHEET NO. 104
ROADWAY DESIGN ENGINEER SEAL 027373 SUSAN C. LANCASTER	HYDRAULICS ENGINEER PROFESSIONAL SEAL 26971 JOSHUA G. DIXON
Susan C. Lancaster 4/26/2022	Joshua G. Dixon 4/26/2022
DOCUMENT NOT CONSIDERED FINAL UNLESS ALL SIGNATURES COMPLETED	
Michael Baker Engineering, Inc. 8000 Regency Parkway Suite 600 Cary, NC 27518 NC License: F-1084	SUNGATE DESIGN GROUP, P.A. 800 JONES FRANKLIN ROAD RALEIGH, NORTH CAROLINA 27608 NC License: S-2890

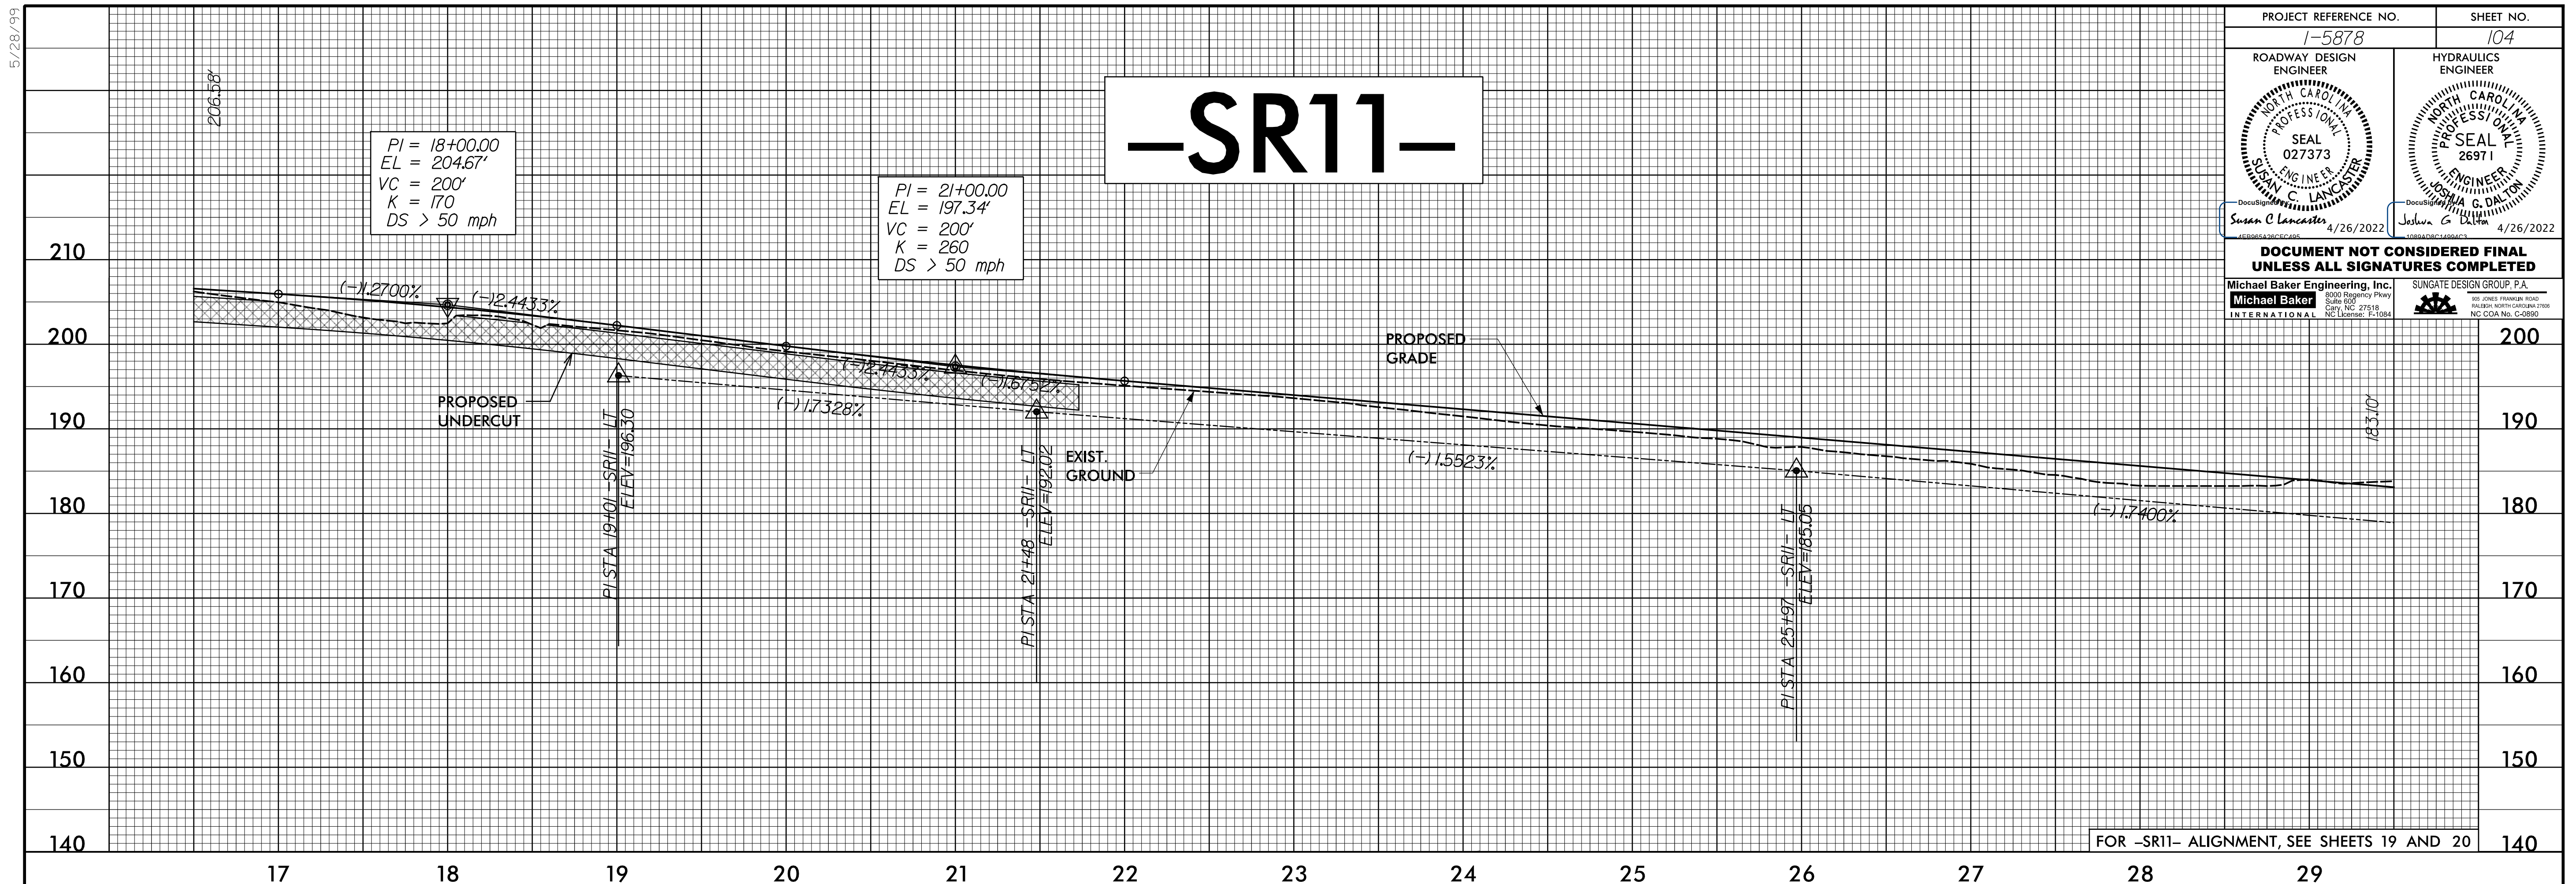

5/28/2022

183.10'

206.58'

183.10'

APR-2022 16:05 1-5986B_Rdy-pf1_2_Sheets-SR.dgn