
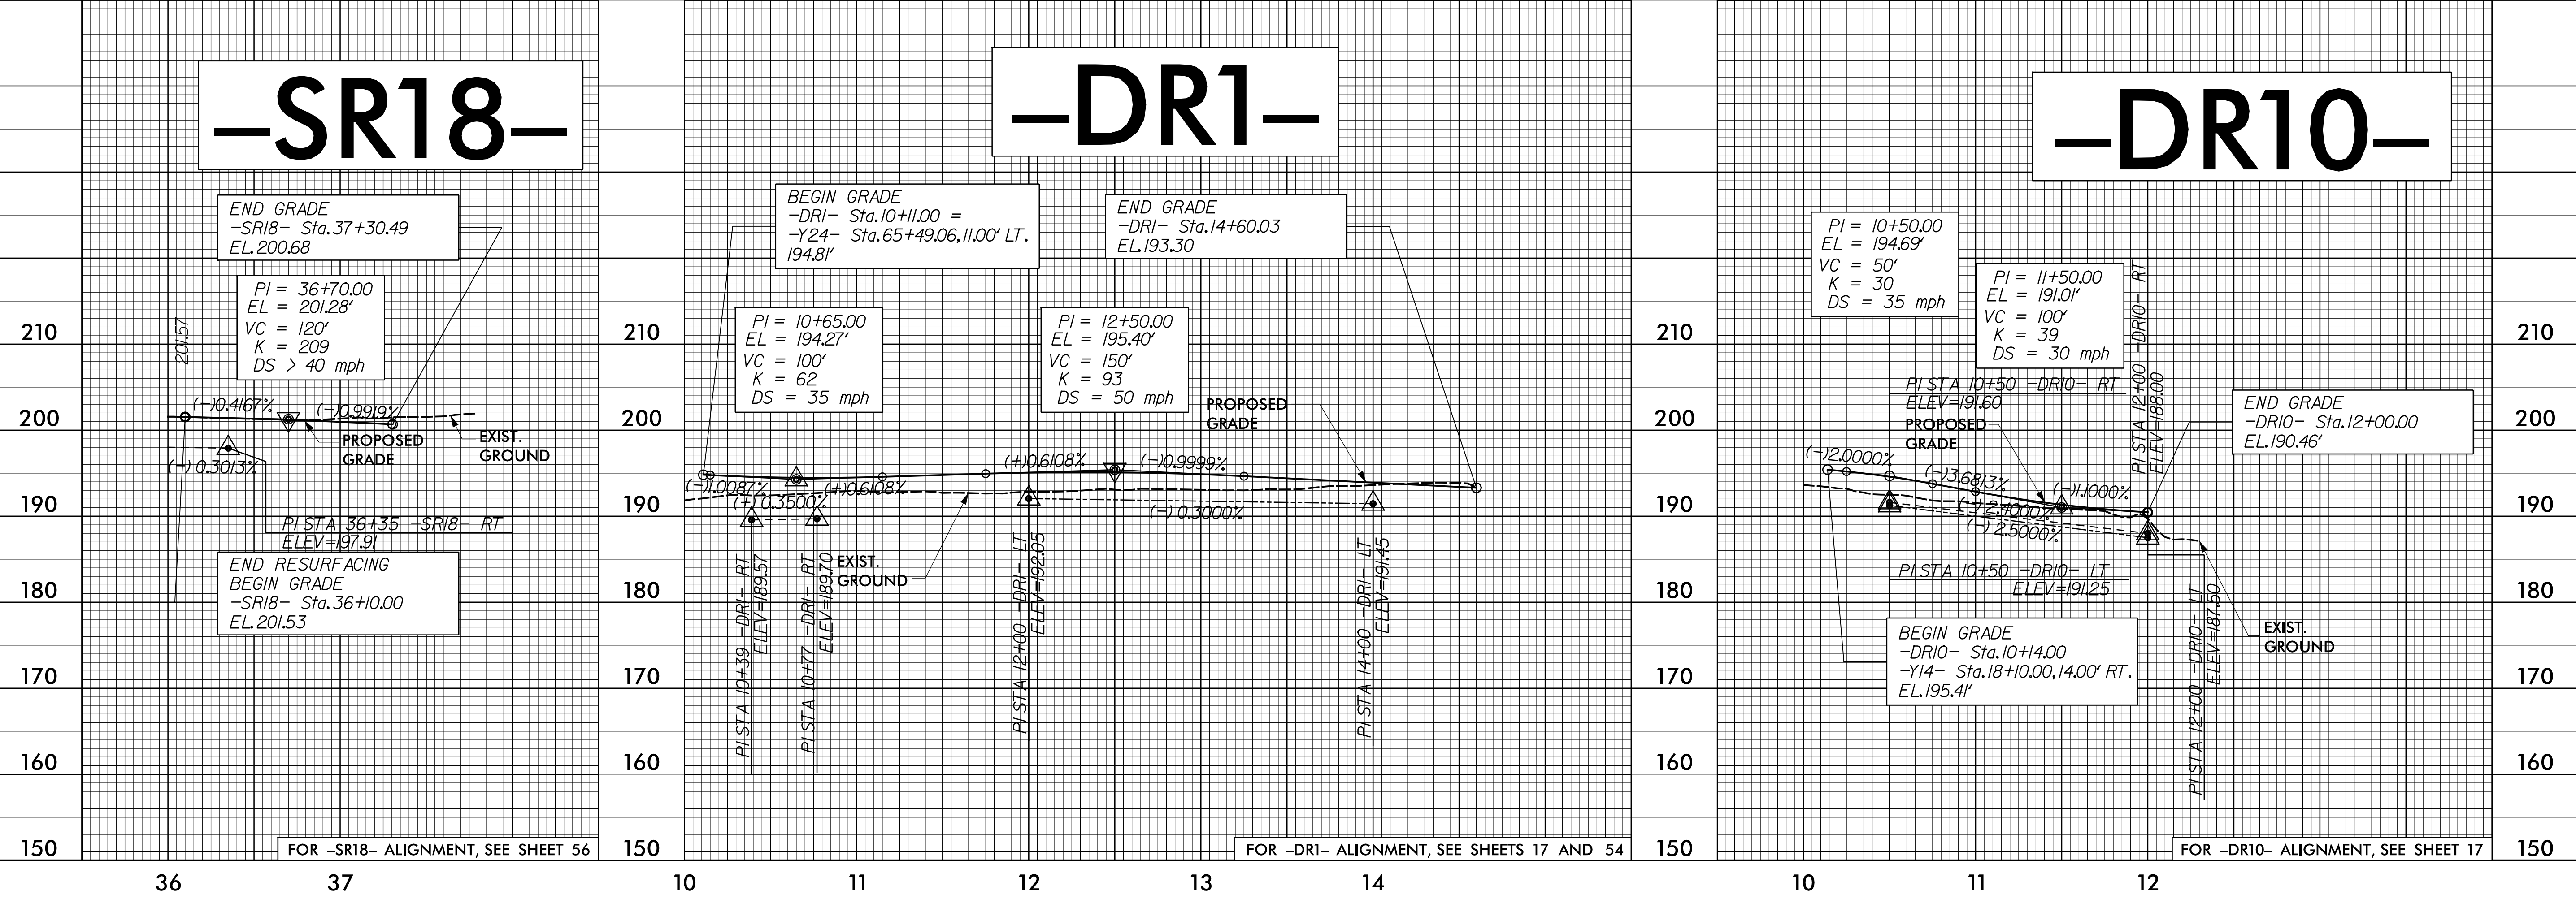


5/28/21

PROJECT REFERENCE NO. 1-5878	SHEET NO. 106
ROADWAY DESIGN ENGINEER SUSAN C. LANCASTER SEAL 027373 NORTH CAROLINA PROFESSIONAL ENGINEER SUSAN C. LANCASTER	HYDRAULICS ENGINEER JOSHUA G. DIXON SEAL 26971 NORTH CAROLINA PROFESSIONAL ENGINEER JOSHUA G. DIXON
DOCUMENT NOT CONSIDERED FINAL UNLESS ALL SIGNATURES COMPLETED	
Michael Baker Engineering, Inc. 8000 Regency Park Suite 600 Cary, NC 27518 NC License: E-10884	SUNGATE DESIGN GROUP, P.A. 100 JONES FRANKLIN ROAD RALEIGH, NORTH CAROLINA 27609 NC CDR No. C-0890

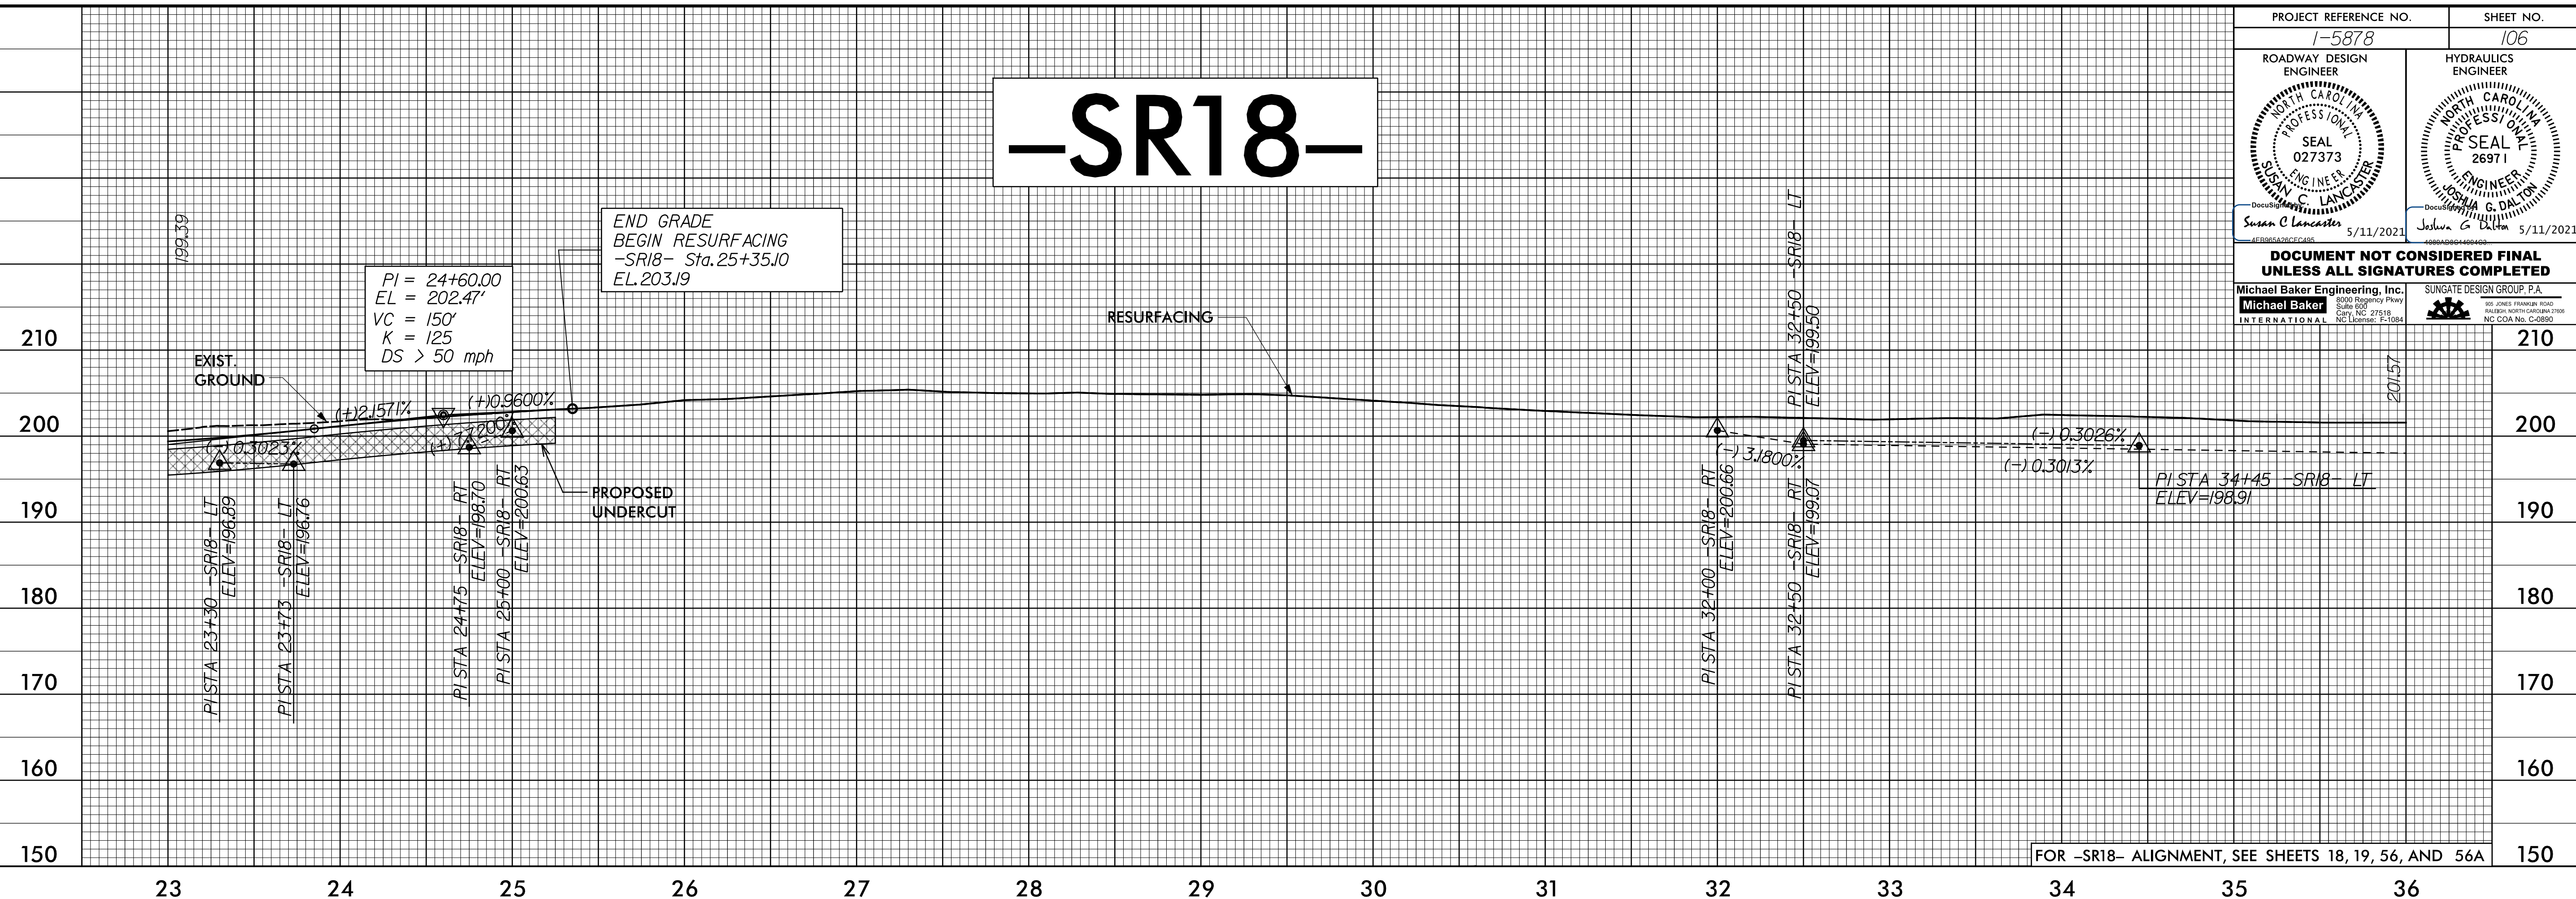

12-MAR-2021 08:55 V:\5986B.Rdy.pfl_2_Sheets-SR.dgn