
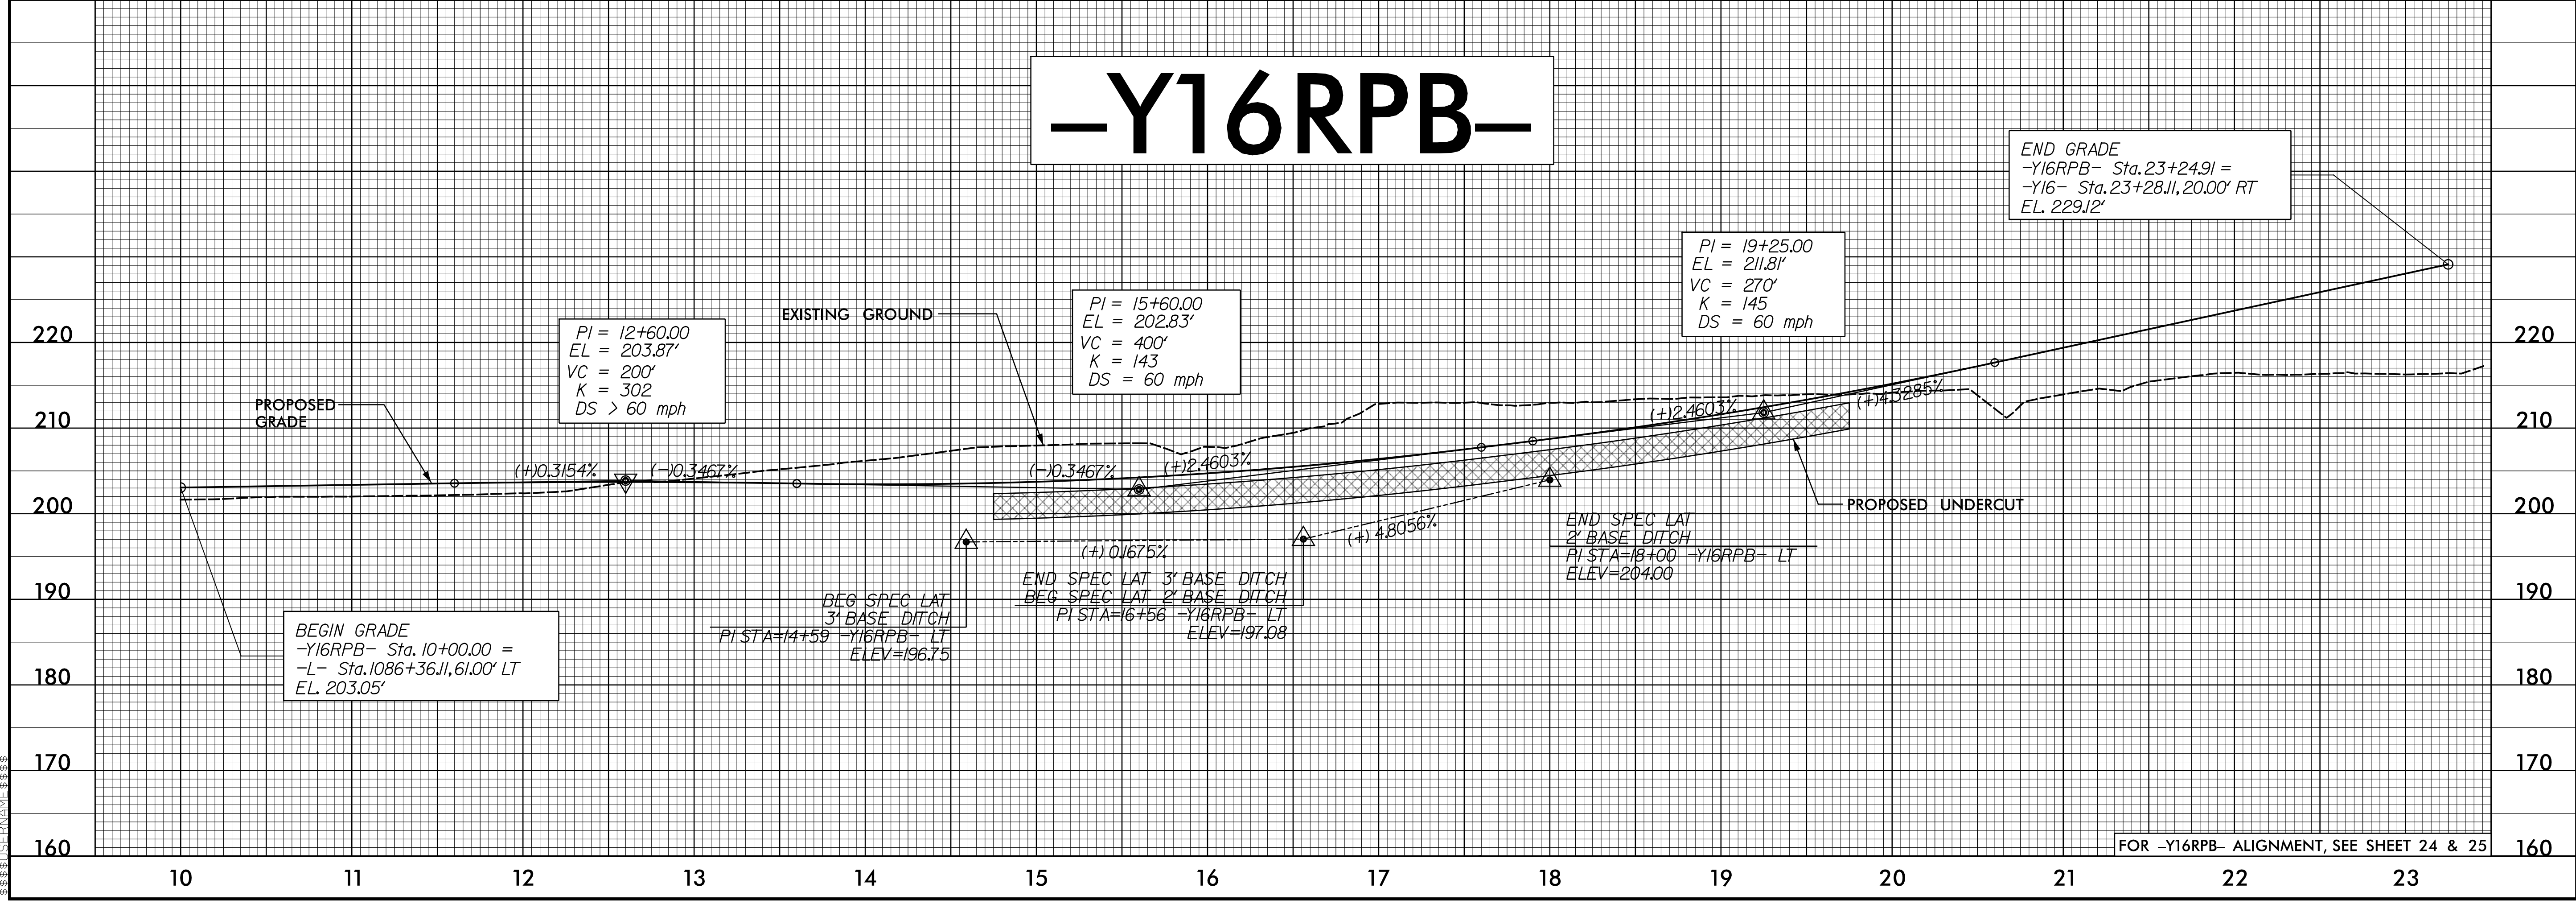


5/28/21

PROJECT REFERENCE NO. 1-5883	SHEET NO. 109
ROADWAY DESIGN ENGINEER SUSAN C. LANCASTER SEAL 027373 ENGINEER SUSAN C. LANCASTER	HYDRAULICS ENGINEER JOSHUA G. DIXON SEAL 26971 ENGINEER JOSHUA G. DIXON
5/11/2021	5/11/2021
DOCUMENT NOT CONSIDERED FINAL UNLESS ALL SIGNATURES COMPLETED	
Michael Baker Engineering, Inc. 8000 Regency Parkway Suite 600 Cary, NC 27519 NC License: E-1084	SUNGATE DESIGN GROUP, P.A. 605 JONES FRANKLIN ROAD RALEIGH, NORTH CAROLINA 27609 NC CCA No. C-2980

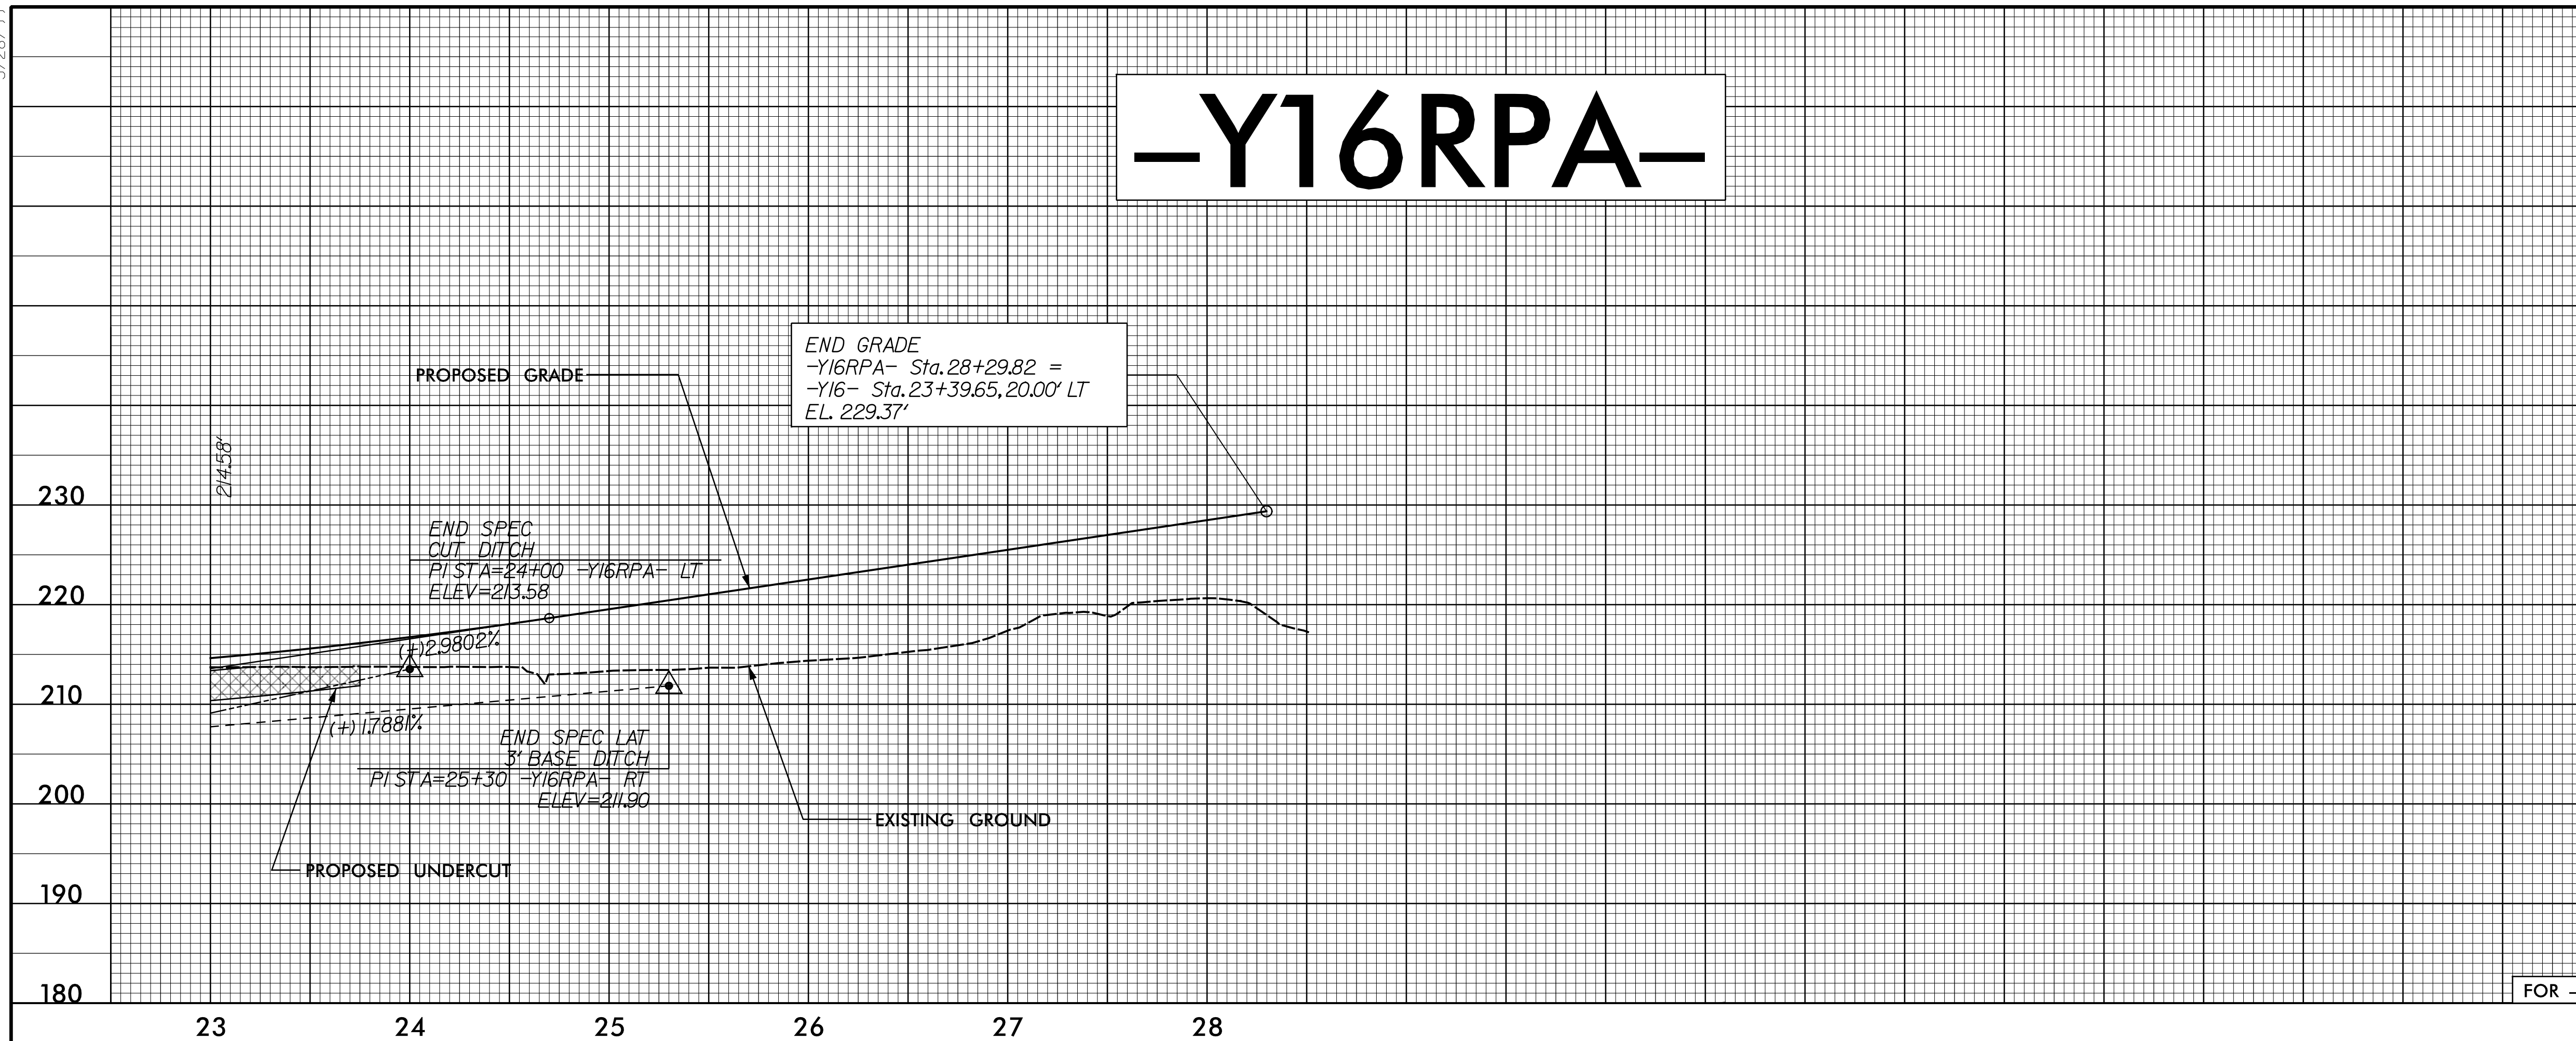

12-MAR-2021 09:10:08
C:\Users\jlanca\OneDrive\Documents\1-5883\1-5883-Road\p1_3_Sheets_1.ydgn