



5/28/21

PROJECT REFERENCE NO. 1-5883	SHEET NO. 113
ROADWAY DESIGN ENGINEER SUSAN C. LANCASTER SEAL 027373 ENGINEER SUSAN C. LANCASTER	HYDRAULICS ENGINEER JOSHUA G. DILTON SEAL 26971 ENGINEER JOSHUA G. DILTON
5/11/2021	5/11/2021
DOCUMENT NOT CONSIDERED FINAL UNLESS ALL SIGNATURES COMPLETED	
Michael Baker Engineering, Inc. 8000 Regency Parkway Suite 600 Charlotte, NC 27218 NC License: E-11084	SUNGATE DESIGN GROUP, P.A. 105 JONES FRANKLIN ROAD RALEIGH, NORTH CAROLINA 27601 NC CCA No. C-2980

-Y17-

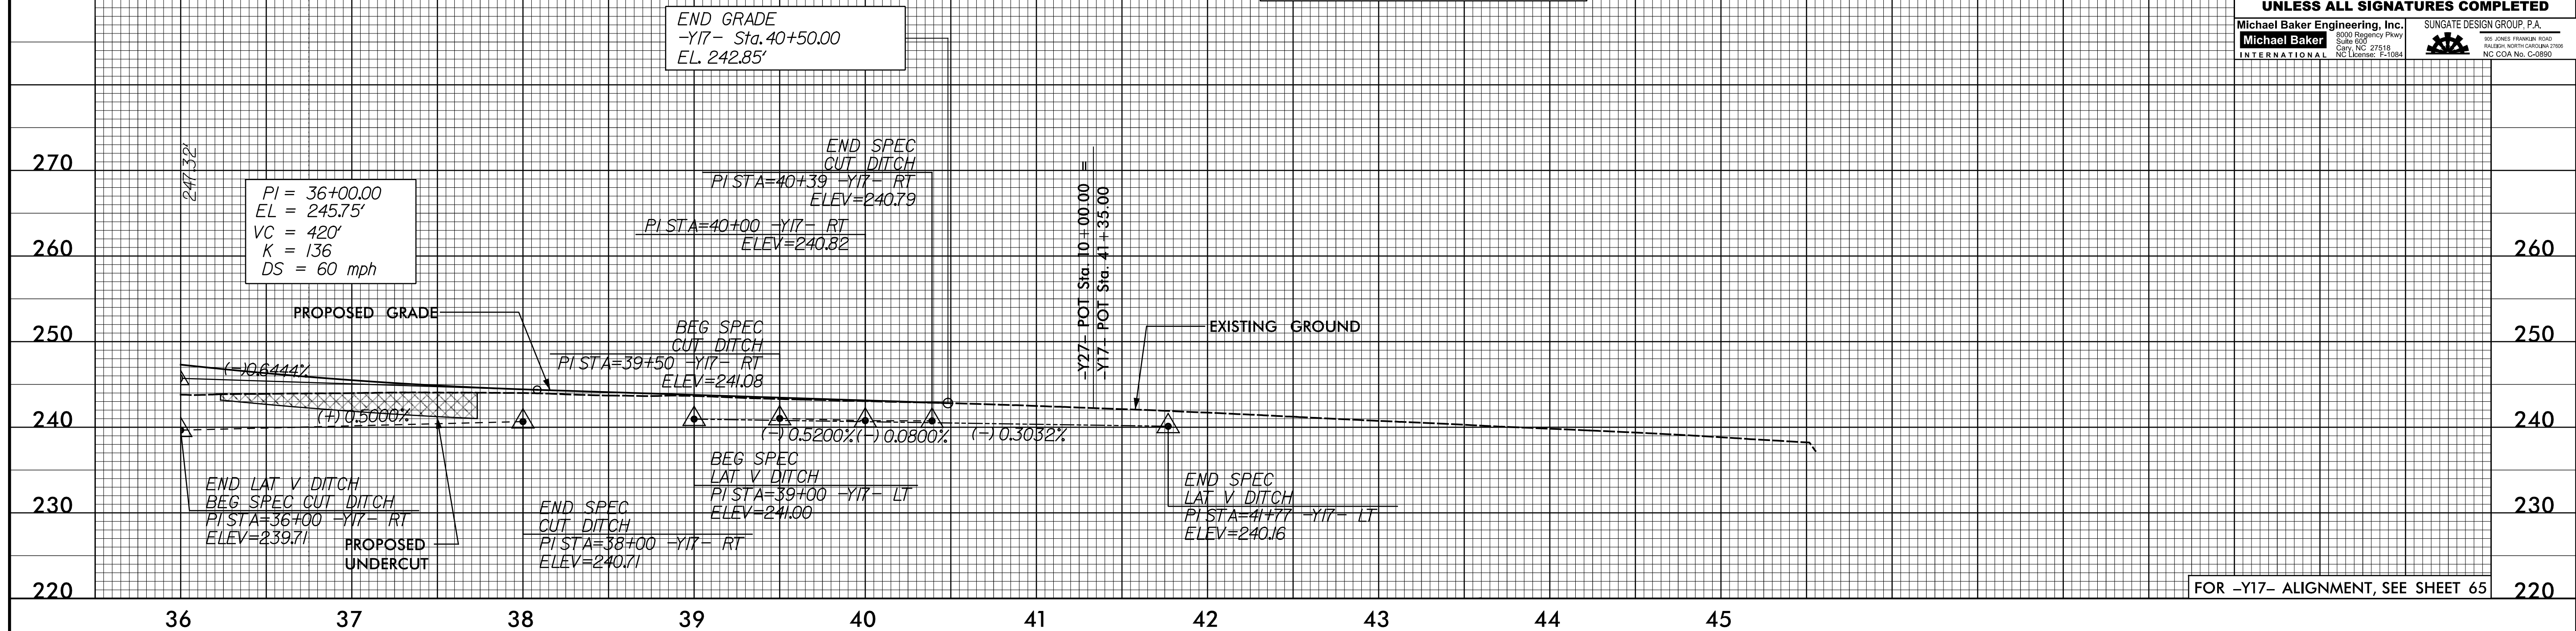

-Y17RPA-

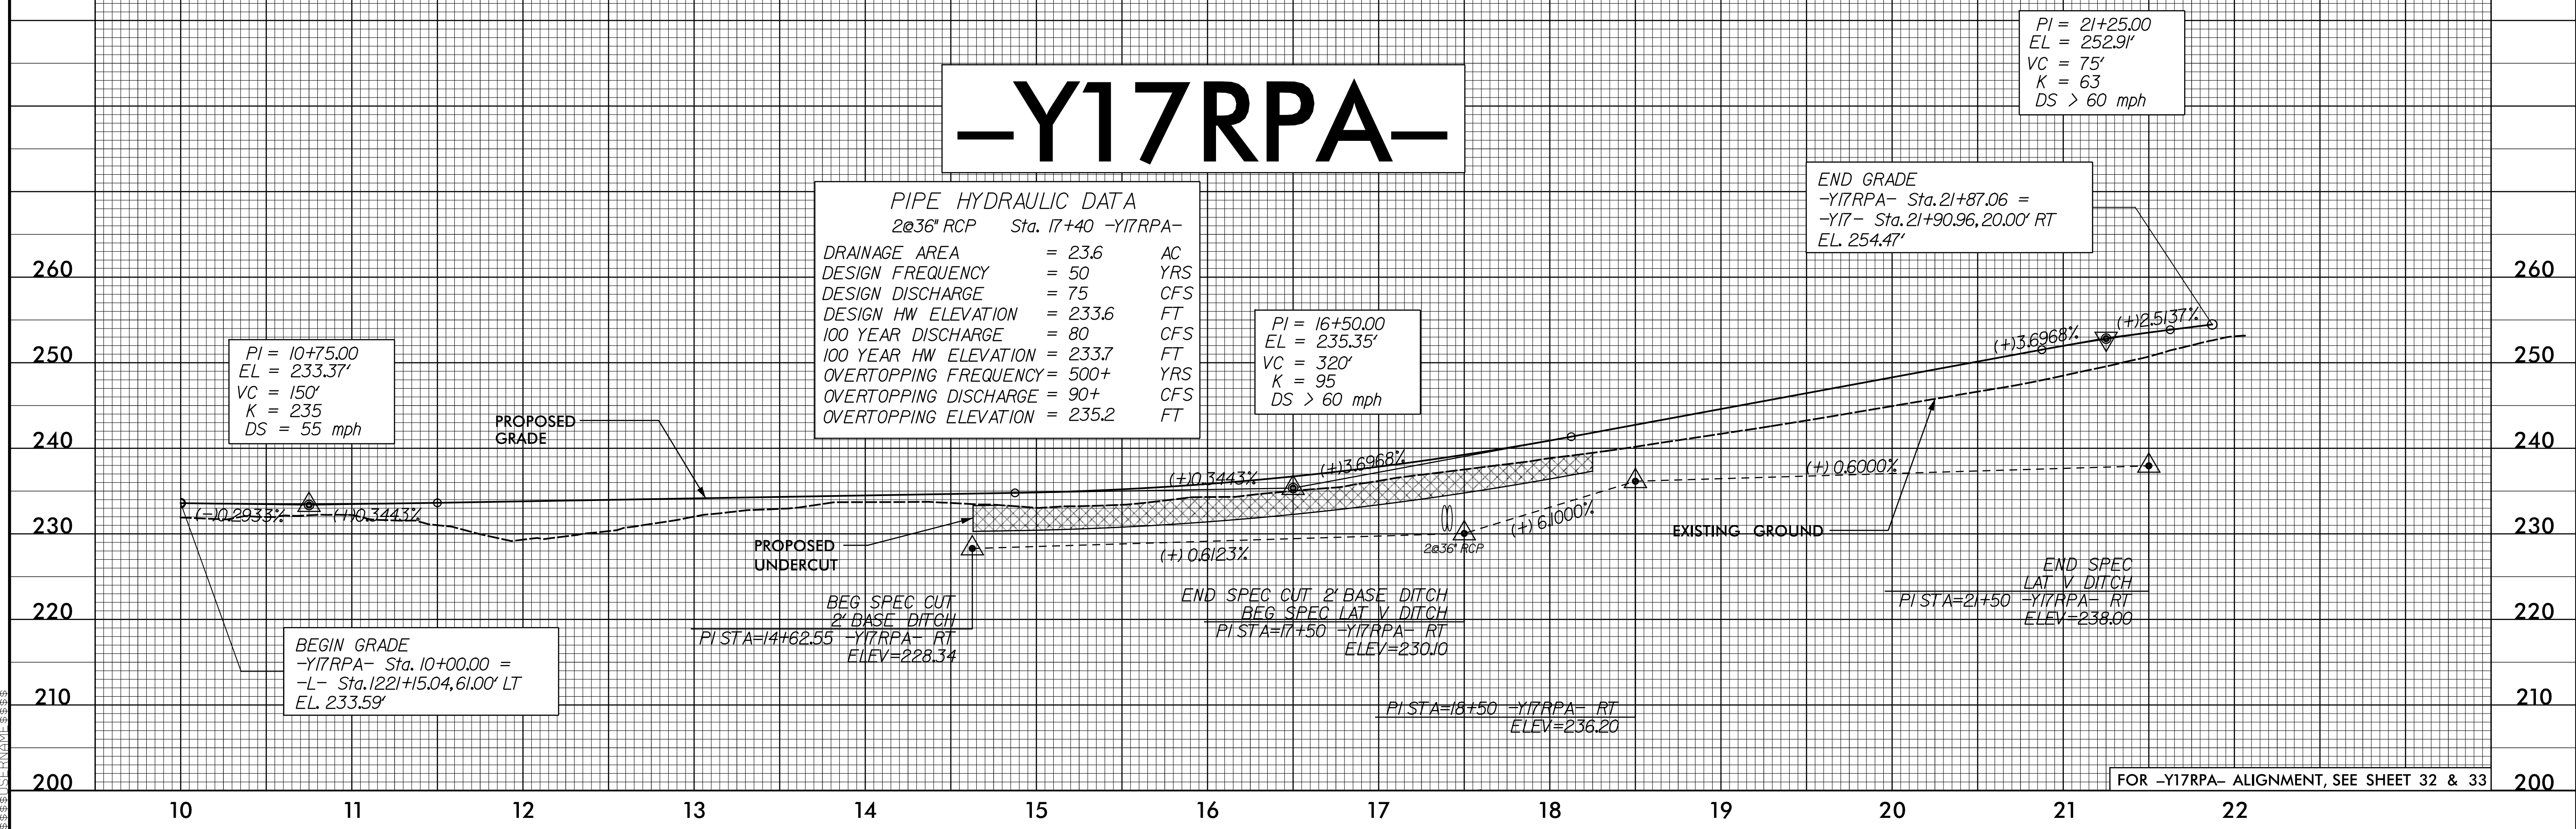

12-MAR-2021 09:08
C:\Users\jlanca\OneDrive\Documents\1-5883\113-Sheets\Y.dgn

FOR -Y17RPA- ALIGNMENT, SEE SHEET 32 & 33