



5/28/21

PROJECT REFERENCE NO. 1-5883	SHEET NO. 116
ROADWAY DESIGN ENGINEER SUSAN C. LANCASTER SEAL 027373 5/11/2021	HYDRAULICS ENGINEER JOSHUA G. DIXON SEAL 26971 5/11/2021
DOCUMENT NOT CONSIDERED FINAL UNLESS ALL SIGNATURES COMPLETED	
Michael Baker Engineering, Inc. 8000 Regency Pkwy Suite 600 Cary, NC 27519 NC License: E-1084	SUNGATE DESIGN GROUP, P.A. 605 JONES FRANKLIN ROAD RALEIGH, NORTH CAROLINA 27609 NC CCA No. C-2890

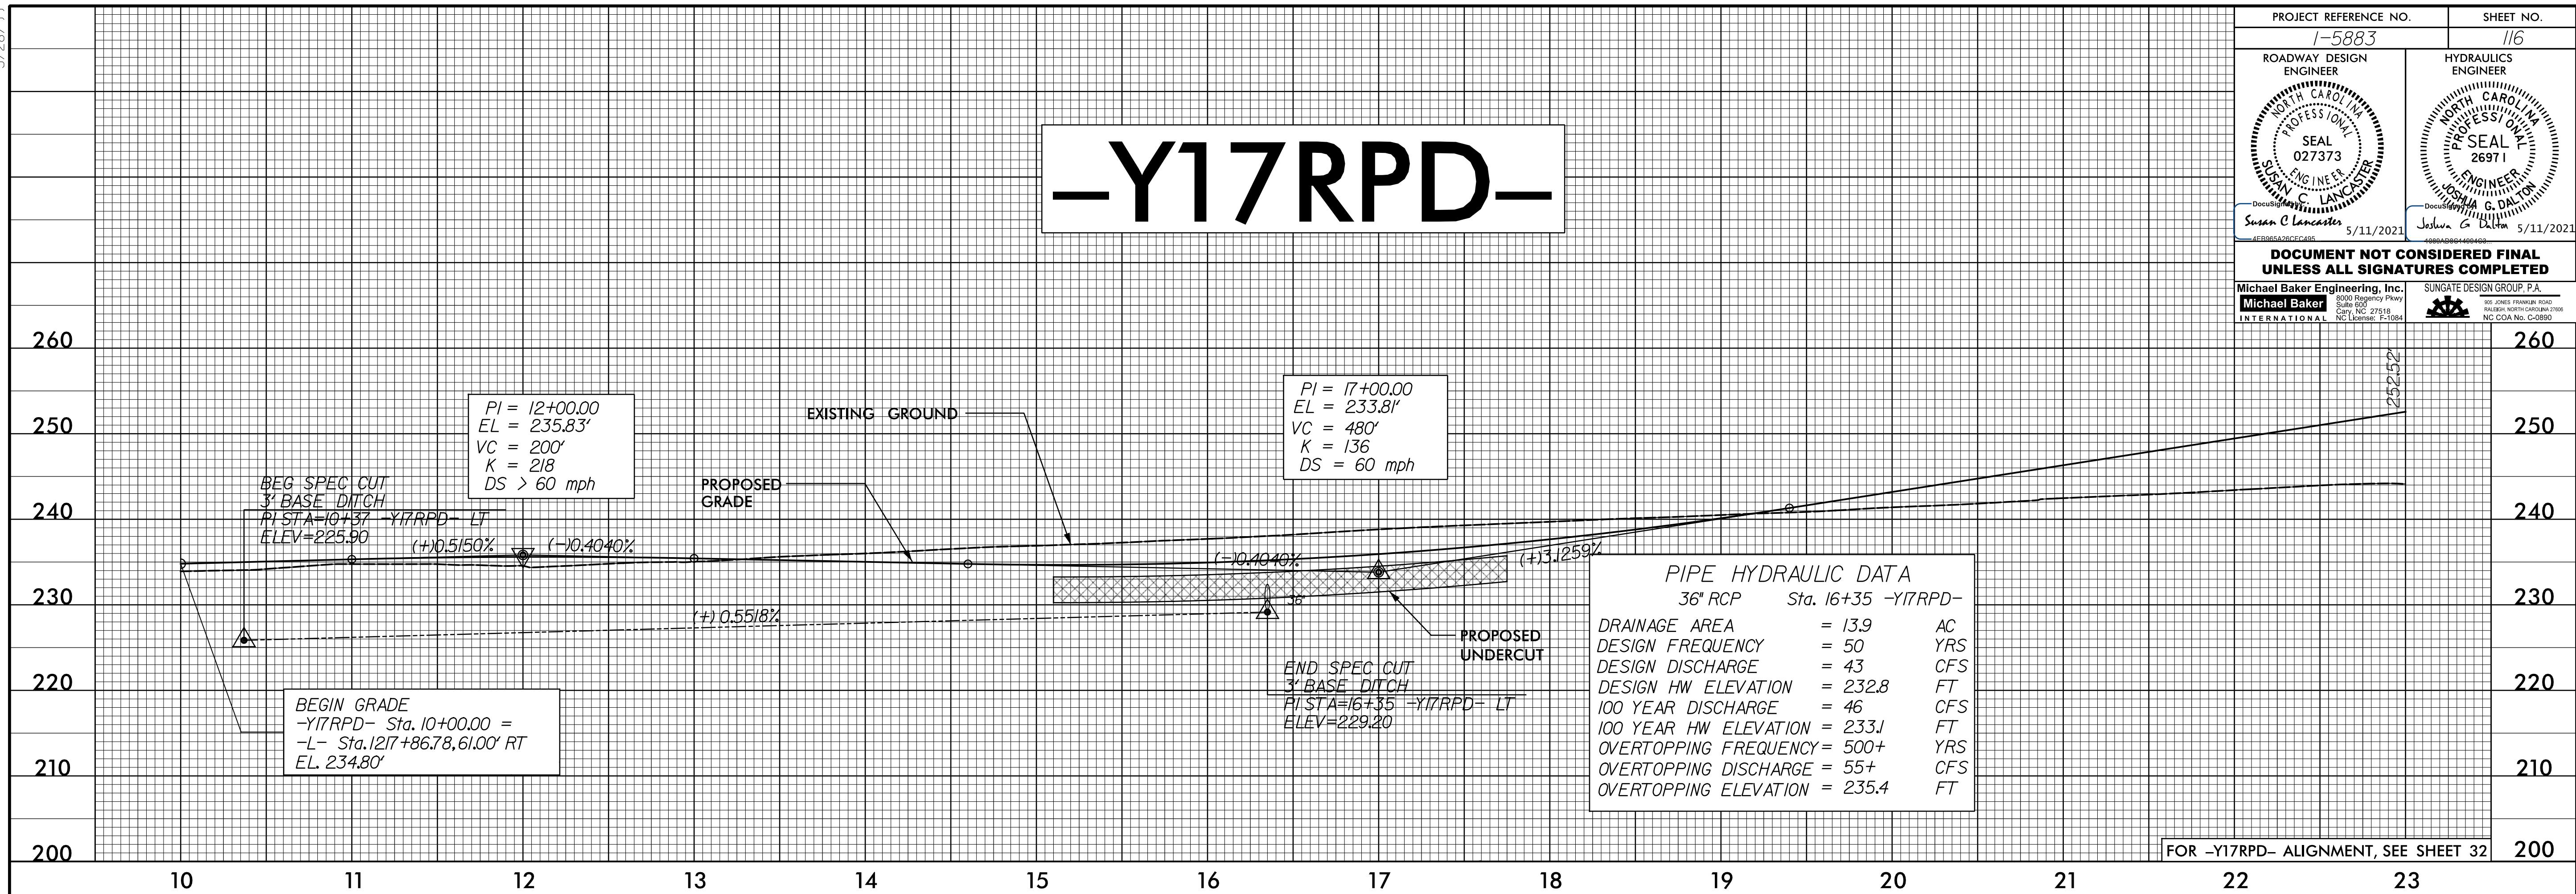

# -Y17RPD-

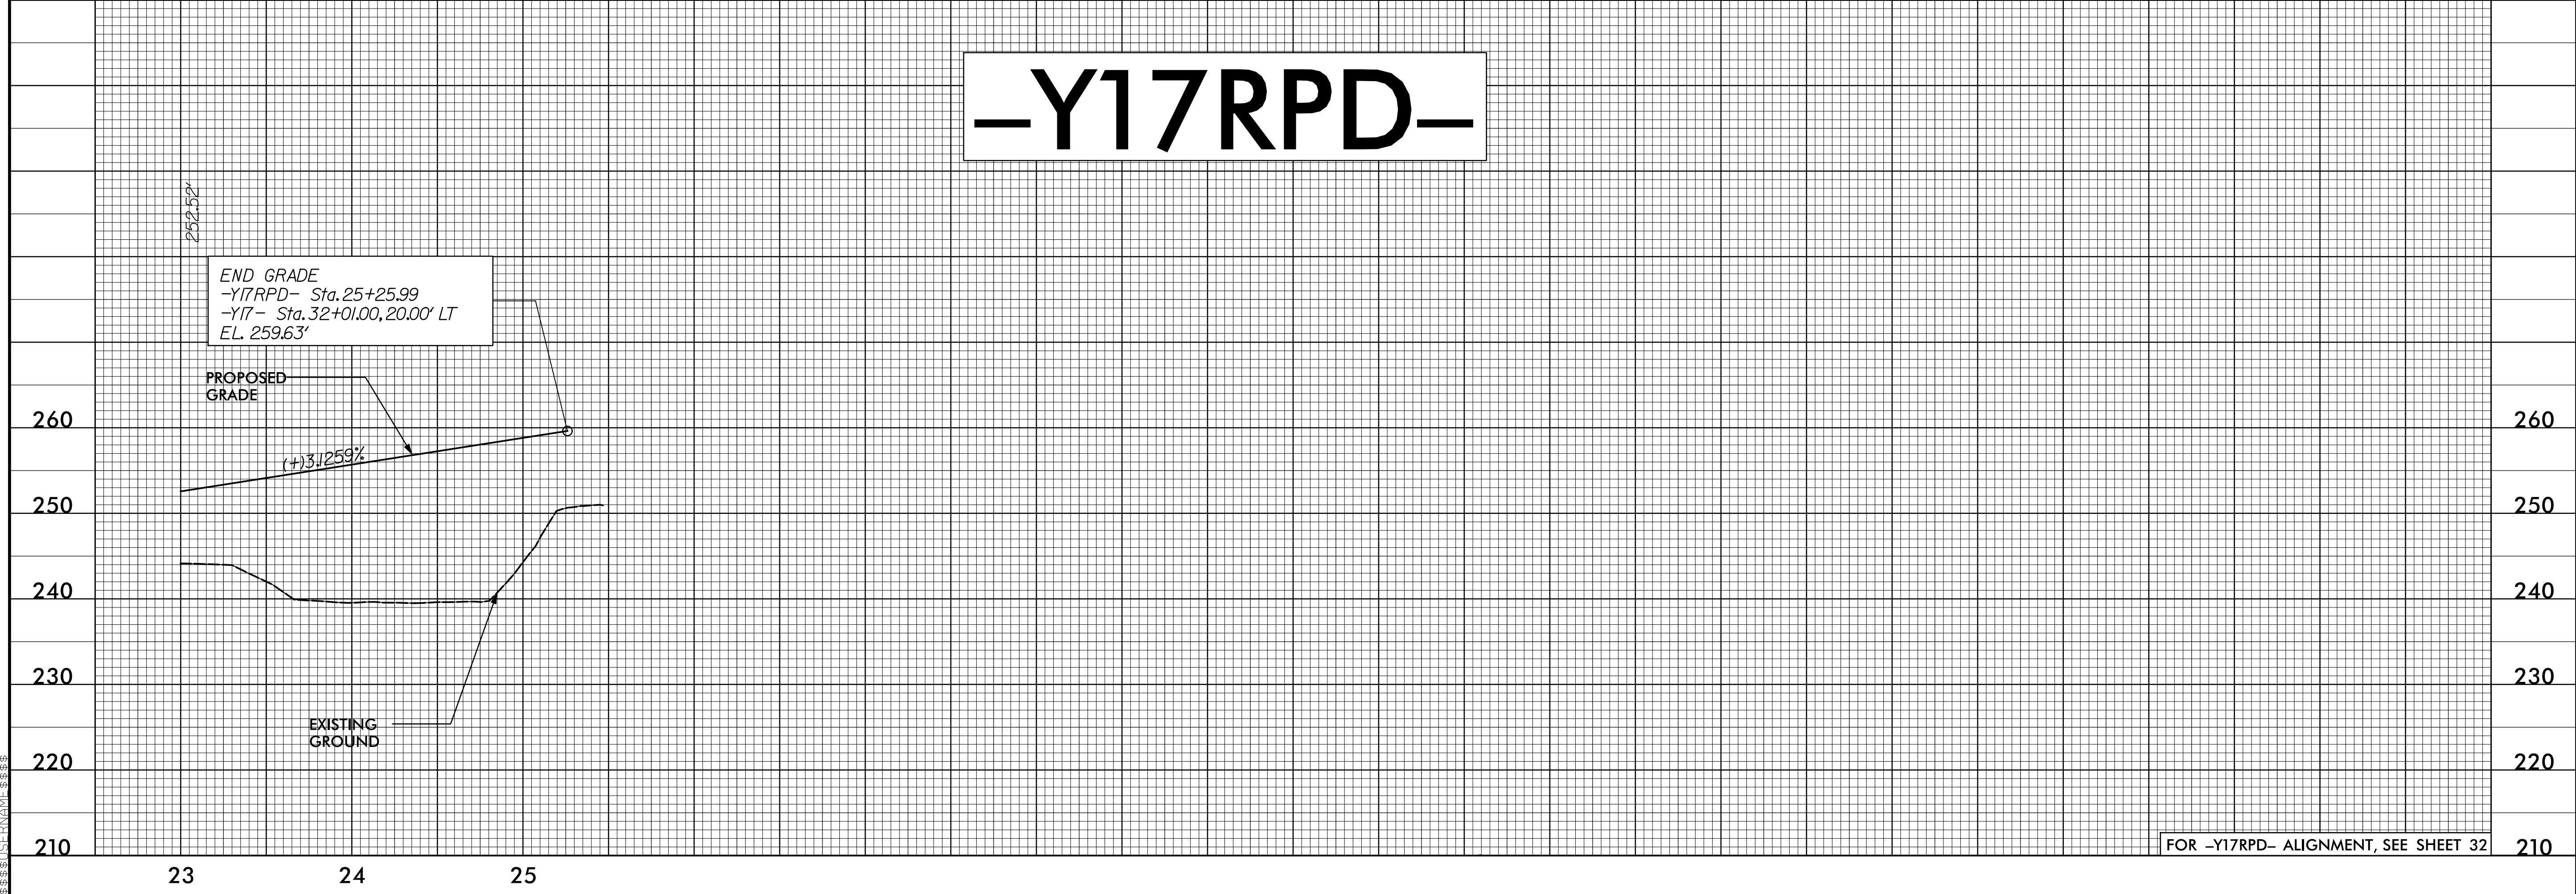

12-MAR-2021 09:08 \\s-5986B-Rdy-pf1\_3\_Sheets\_Y.dgn