



5/28/21

PROJECT REFERENCE NO. 1-5883	SHEET NO. 121
ROADWAY DESIGN ENGINEER SUSAN C. LANCASTER SEAL 027373 5/11/2021	HYDRAULICS ENGINEER JOSHUA G. DIXON SEAL 26971 5/11/2021
<b>DOCUMENT NOT CONSIDERED FINAL</b> <b>UNLESS ALL SIGNATURES COMPLETED</b>	
Michael Baker Engineering, Inc. 8000 Regency Parkway Suite 600 Cary, NC 27519 NC License: E-11084	SUNGATE DESIGN GROUP, P.A. 605 JONES FRANKLIN ROAD RALEIGH, NORTH CAROLINA 27609 NC CCA No. C-2890

# -SR15-

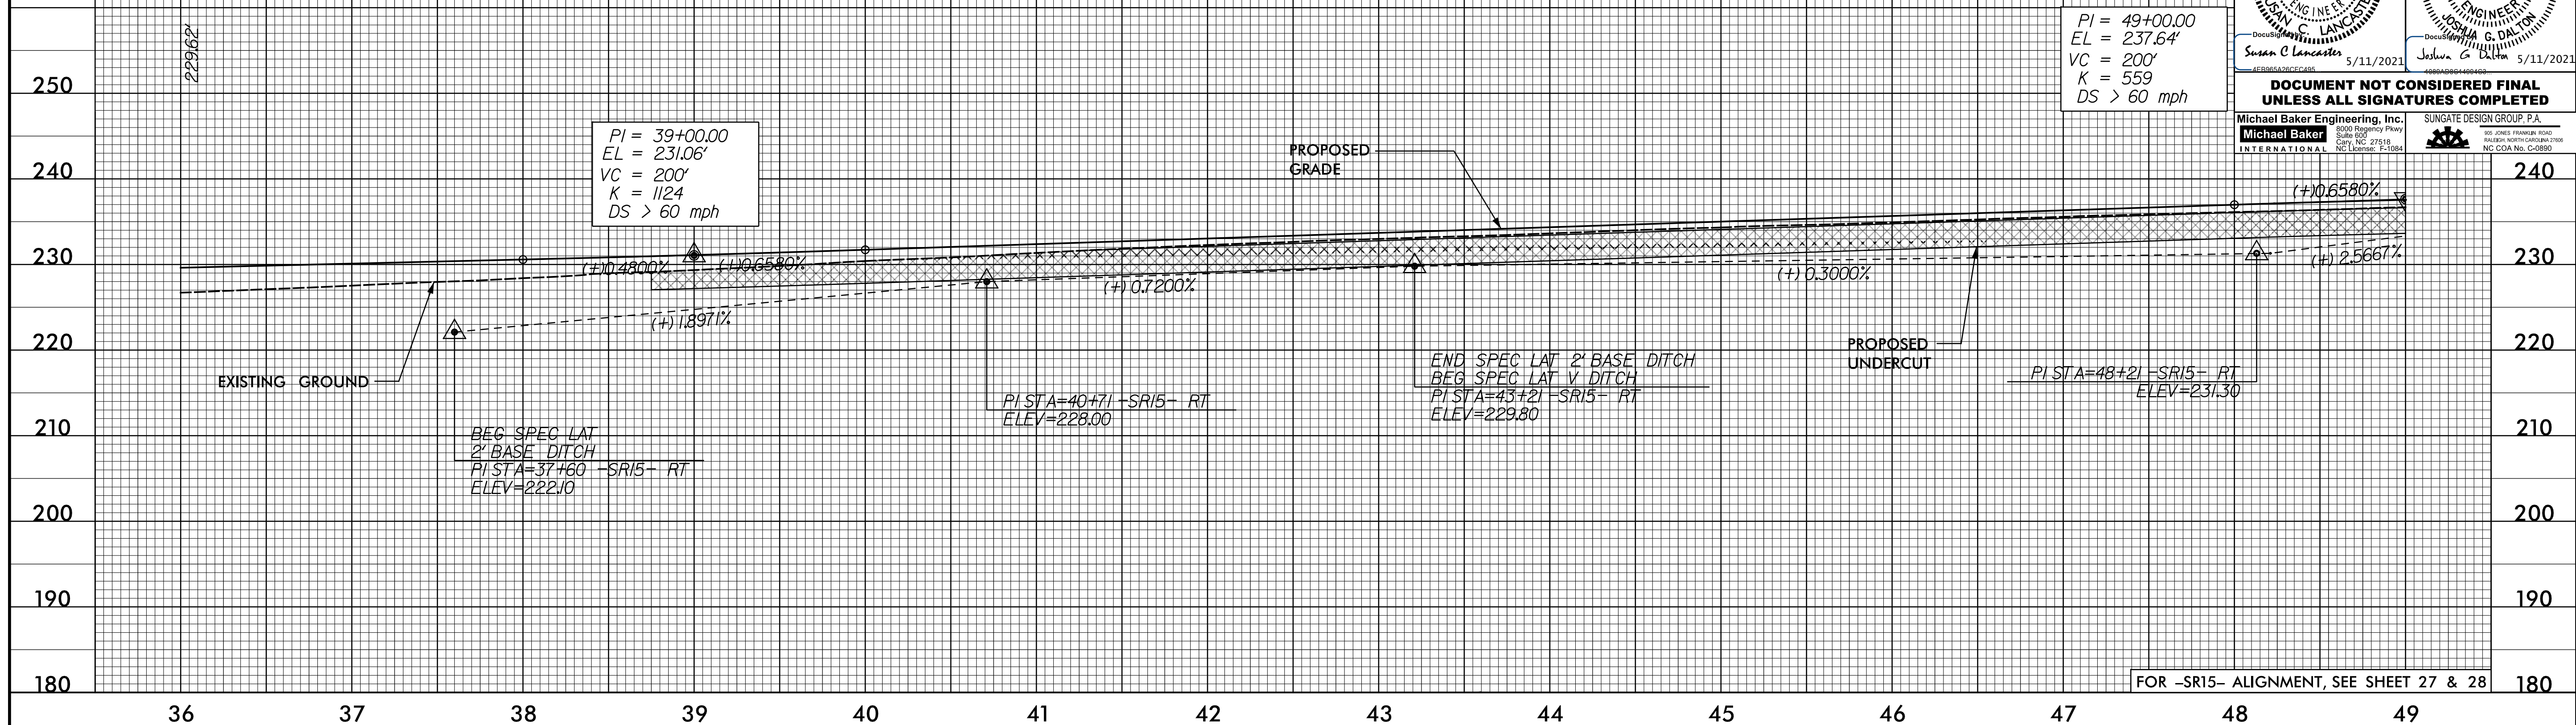

# -SR15-

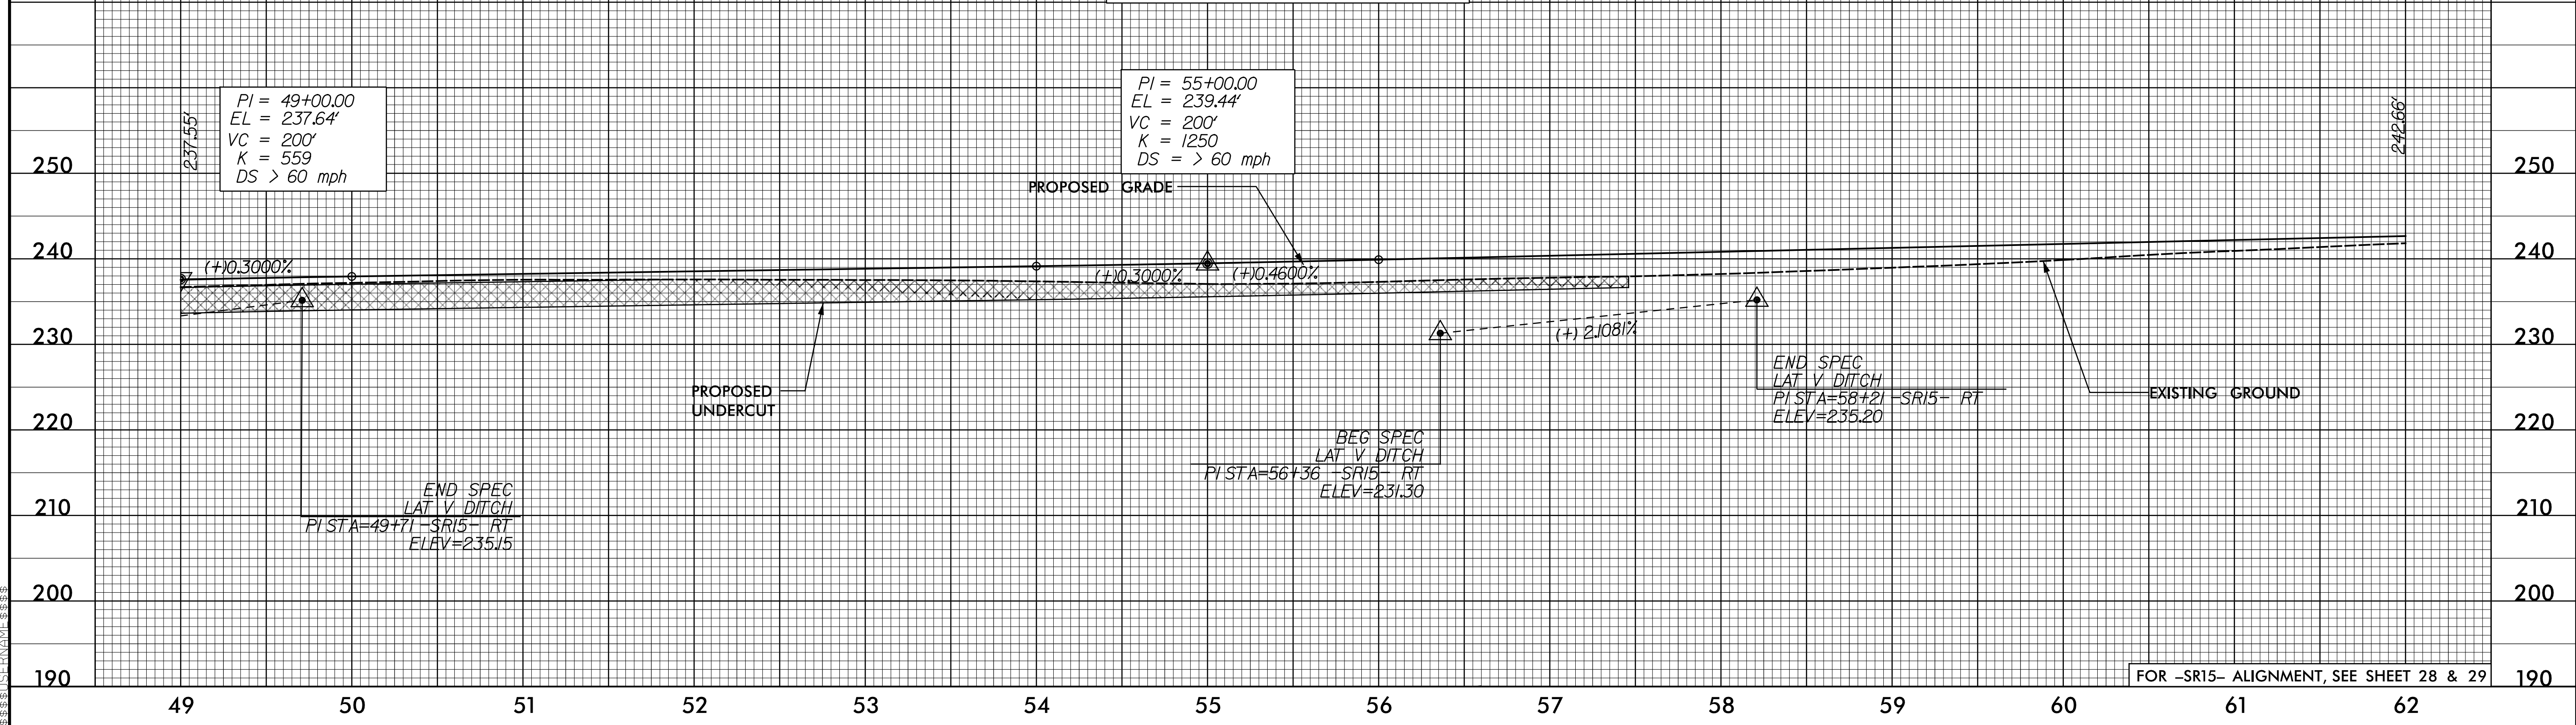

12-MAR-2021 09:08  
K:\Projects\1-5883\1-5883-Roadway\1-5883-Roadway-SR.dgn

FOR -SR15- ALIGNMENT, SEE SHEET 27 & 28

FOR -SR15- ALIGNMENT, SEE SHEET 28 & 29