



5/28/21

PROJECT REFERENCE NO. 1-5883	SHEET NO. 122
ROADWAY DESIGN ENGINEER SUSAN C. LANCASTER SEAL 027373 5/11/2021	HYDRAULICS ENGINEER JOSHUA G. DIXON SEAL 26971 5/11/2021

-SR15-

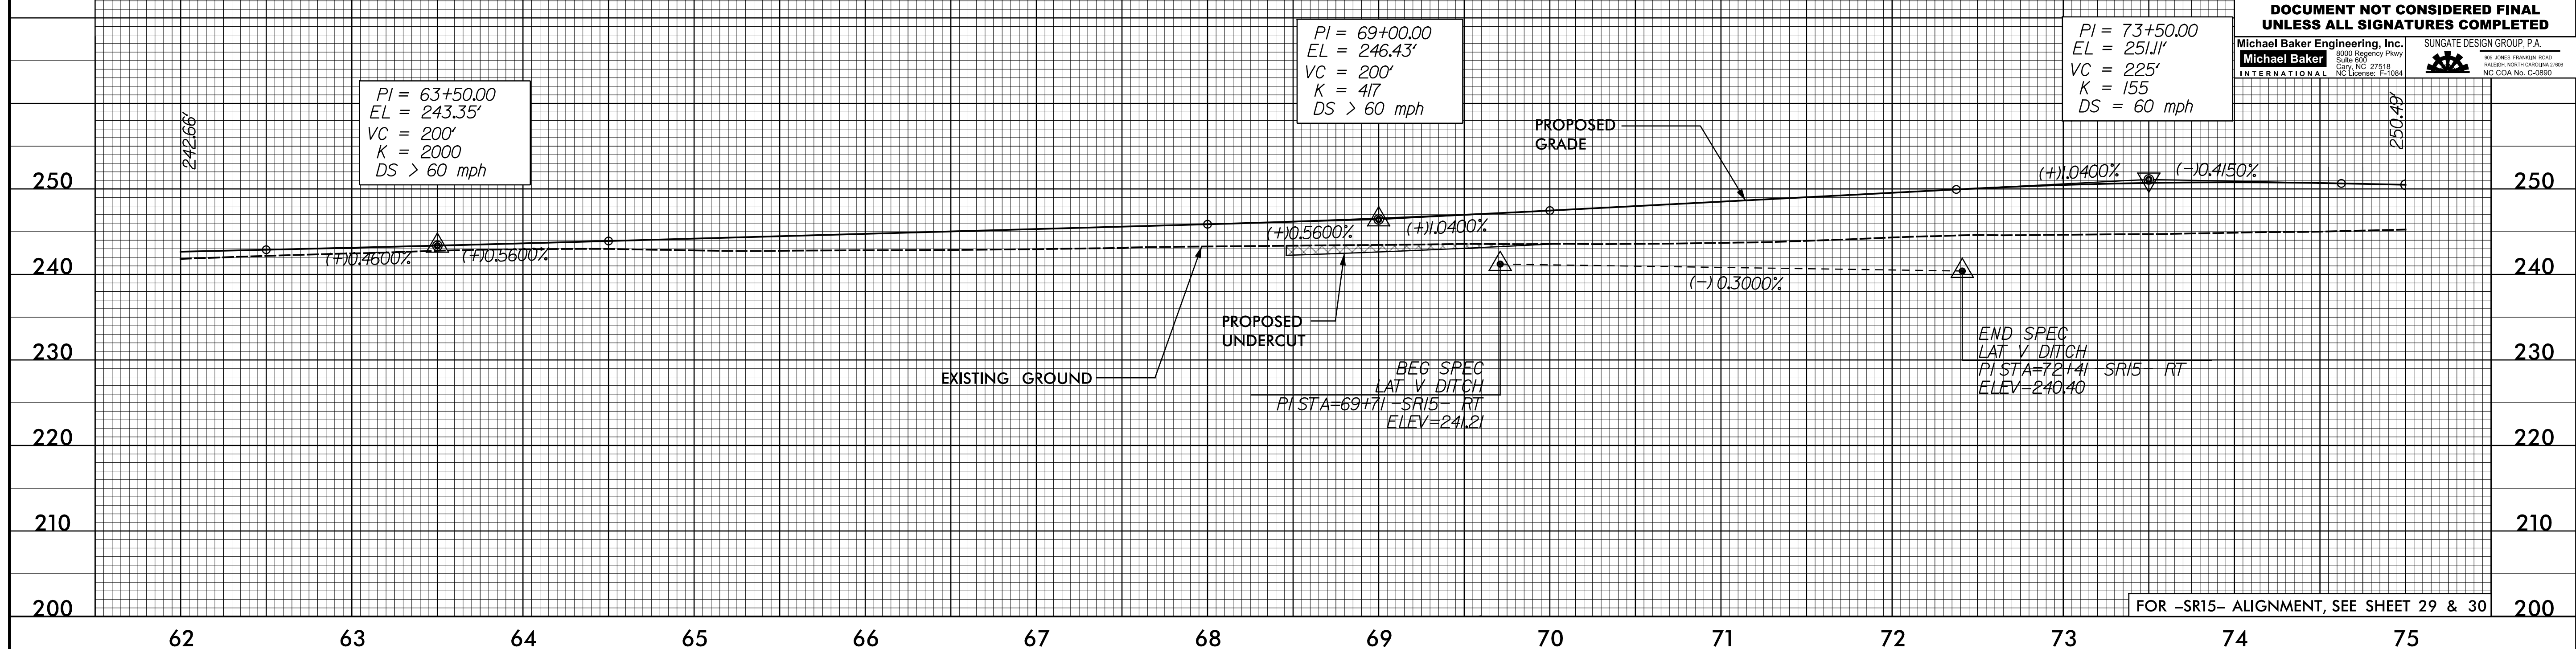

-SR15-

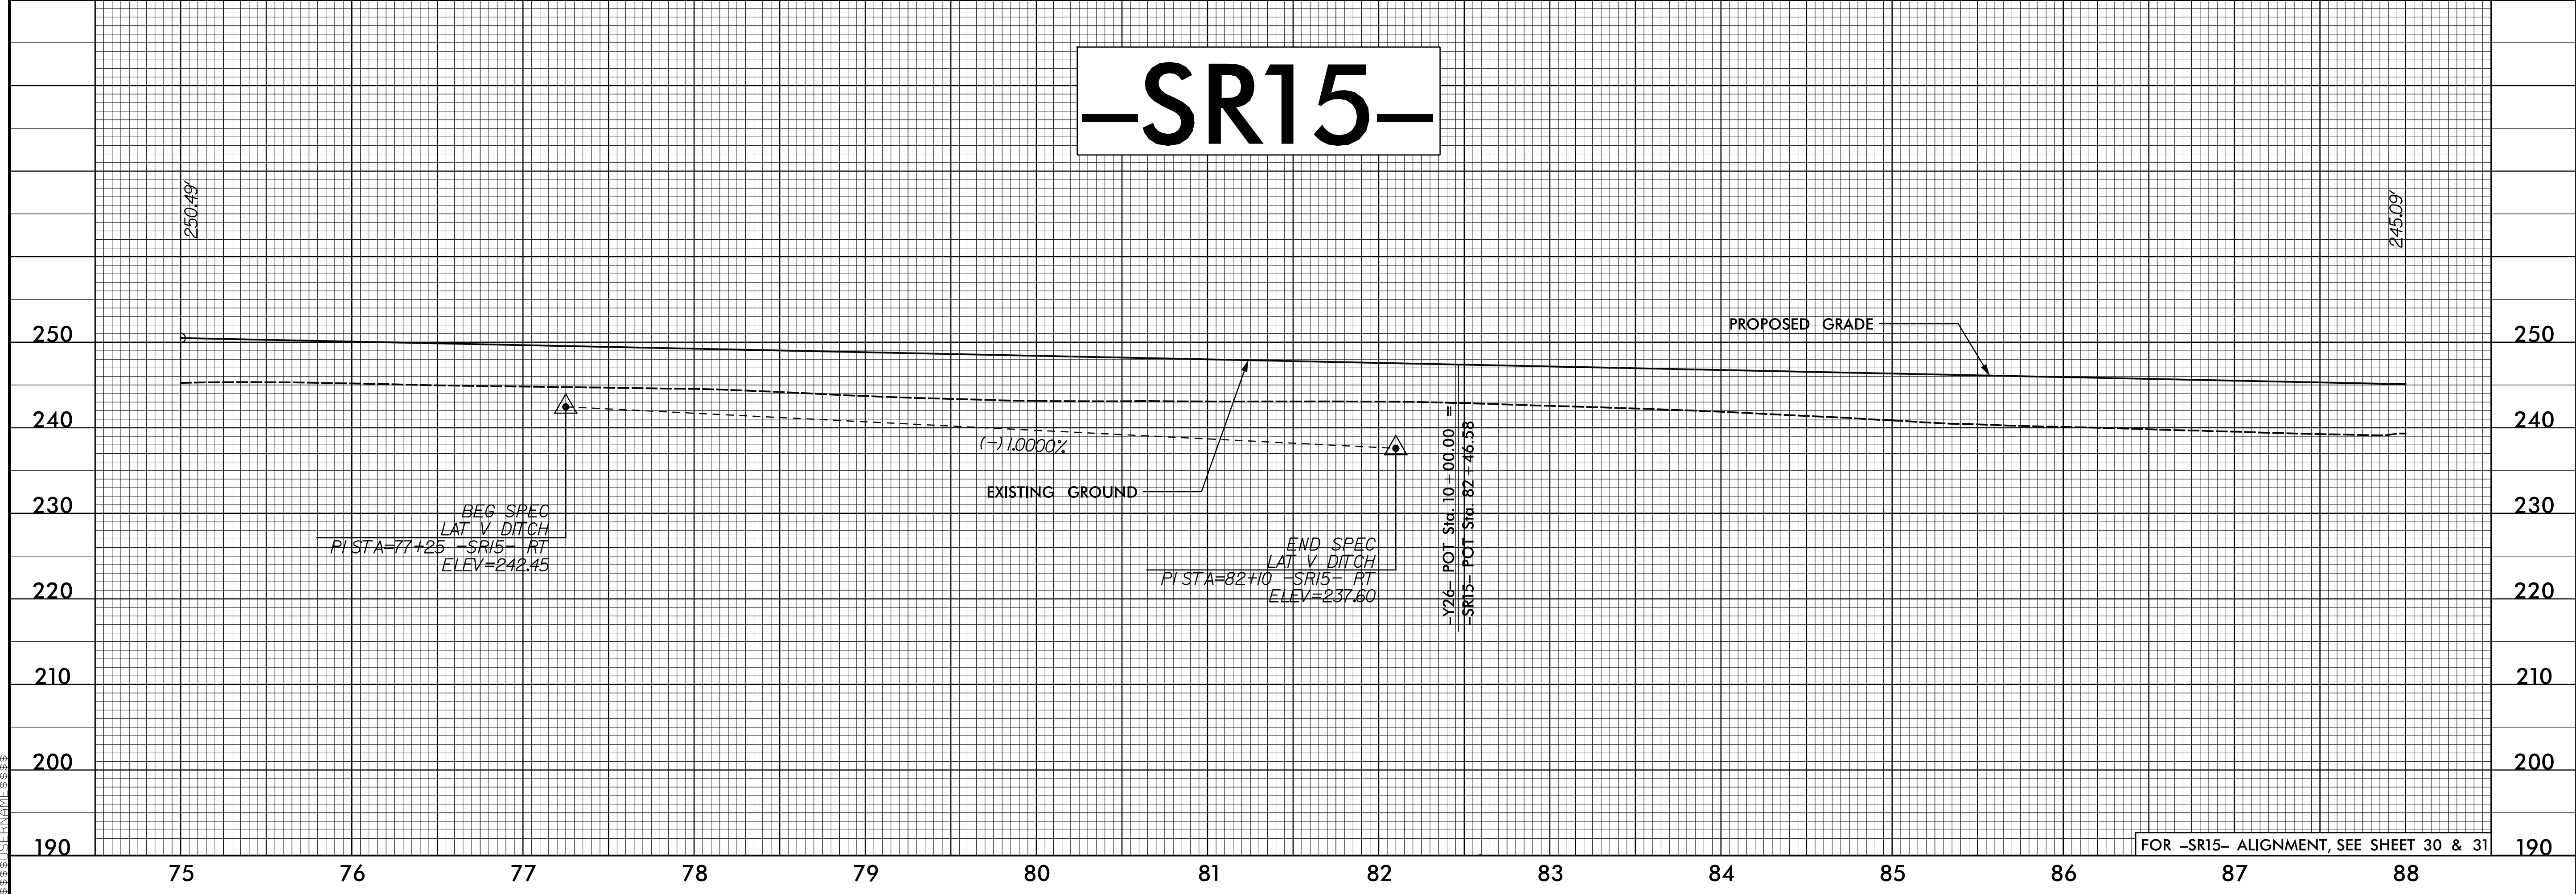

12-MAR-2021 09:08 P:\Projects\1-5883\Drawings\1-5883B-Rdy-p1_3-Sheets-SR.dgn