



5/28/21

PROJECT REFERENCE NO. 1-5883	SHEET NO. 123
ROADWAY DESIGN ENGINEER SUSAN C. LANCASTER SEAL 027373 5/11/2021	HYDRAULICS ENGINEER JOSHUA G. WILSON SEAL 2697 5/11/2021
DOCUMENT NOT CONSIDERED FINAL UNLESS ALL SIGNATURES COMPLETED	
Michael Baker Engineering, Inc. 8000 Regency Parkway Suite 600 Charlotte, NC 27218 NC License: E-11084	SUNGATE DESIGN GROUP, P.A. 605 JONES FRANKLIN ROAD RALEIGH, NORTH CAROLINA 27601 NC CCA No. C-2980

-SR15-

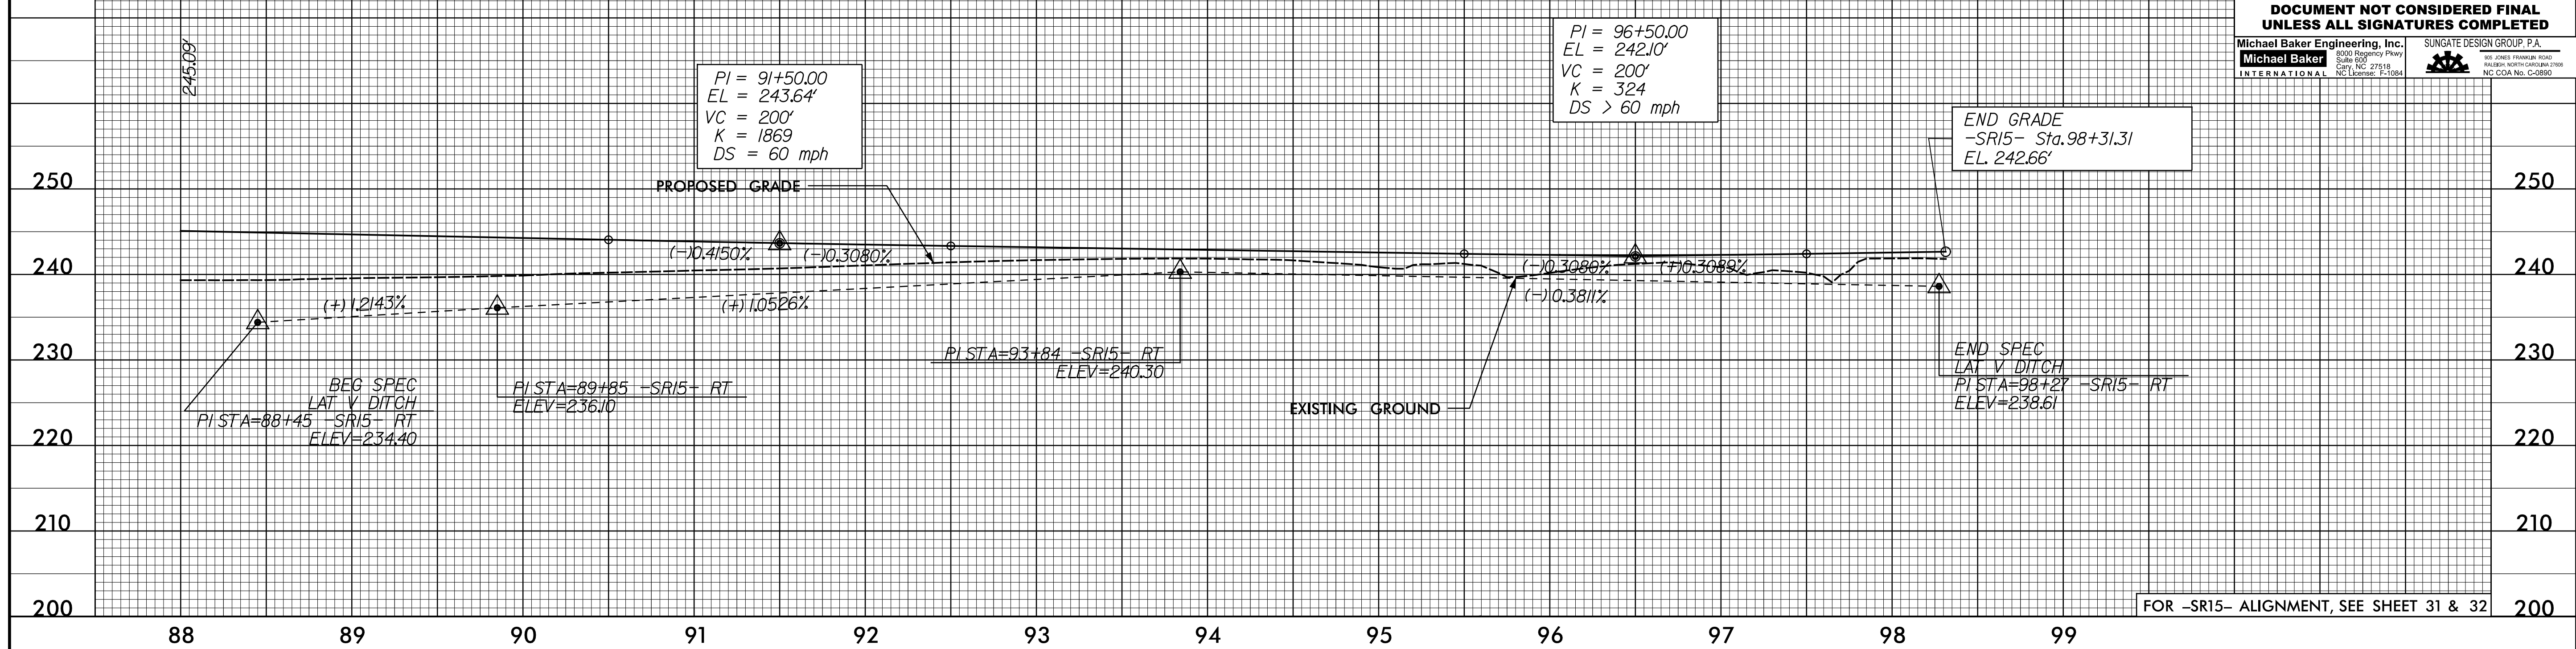

-SR16-

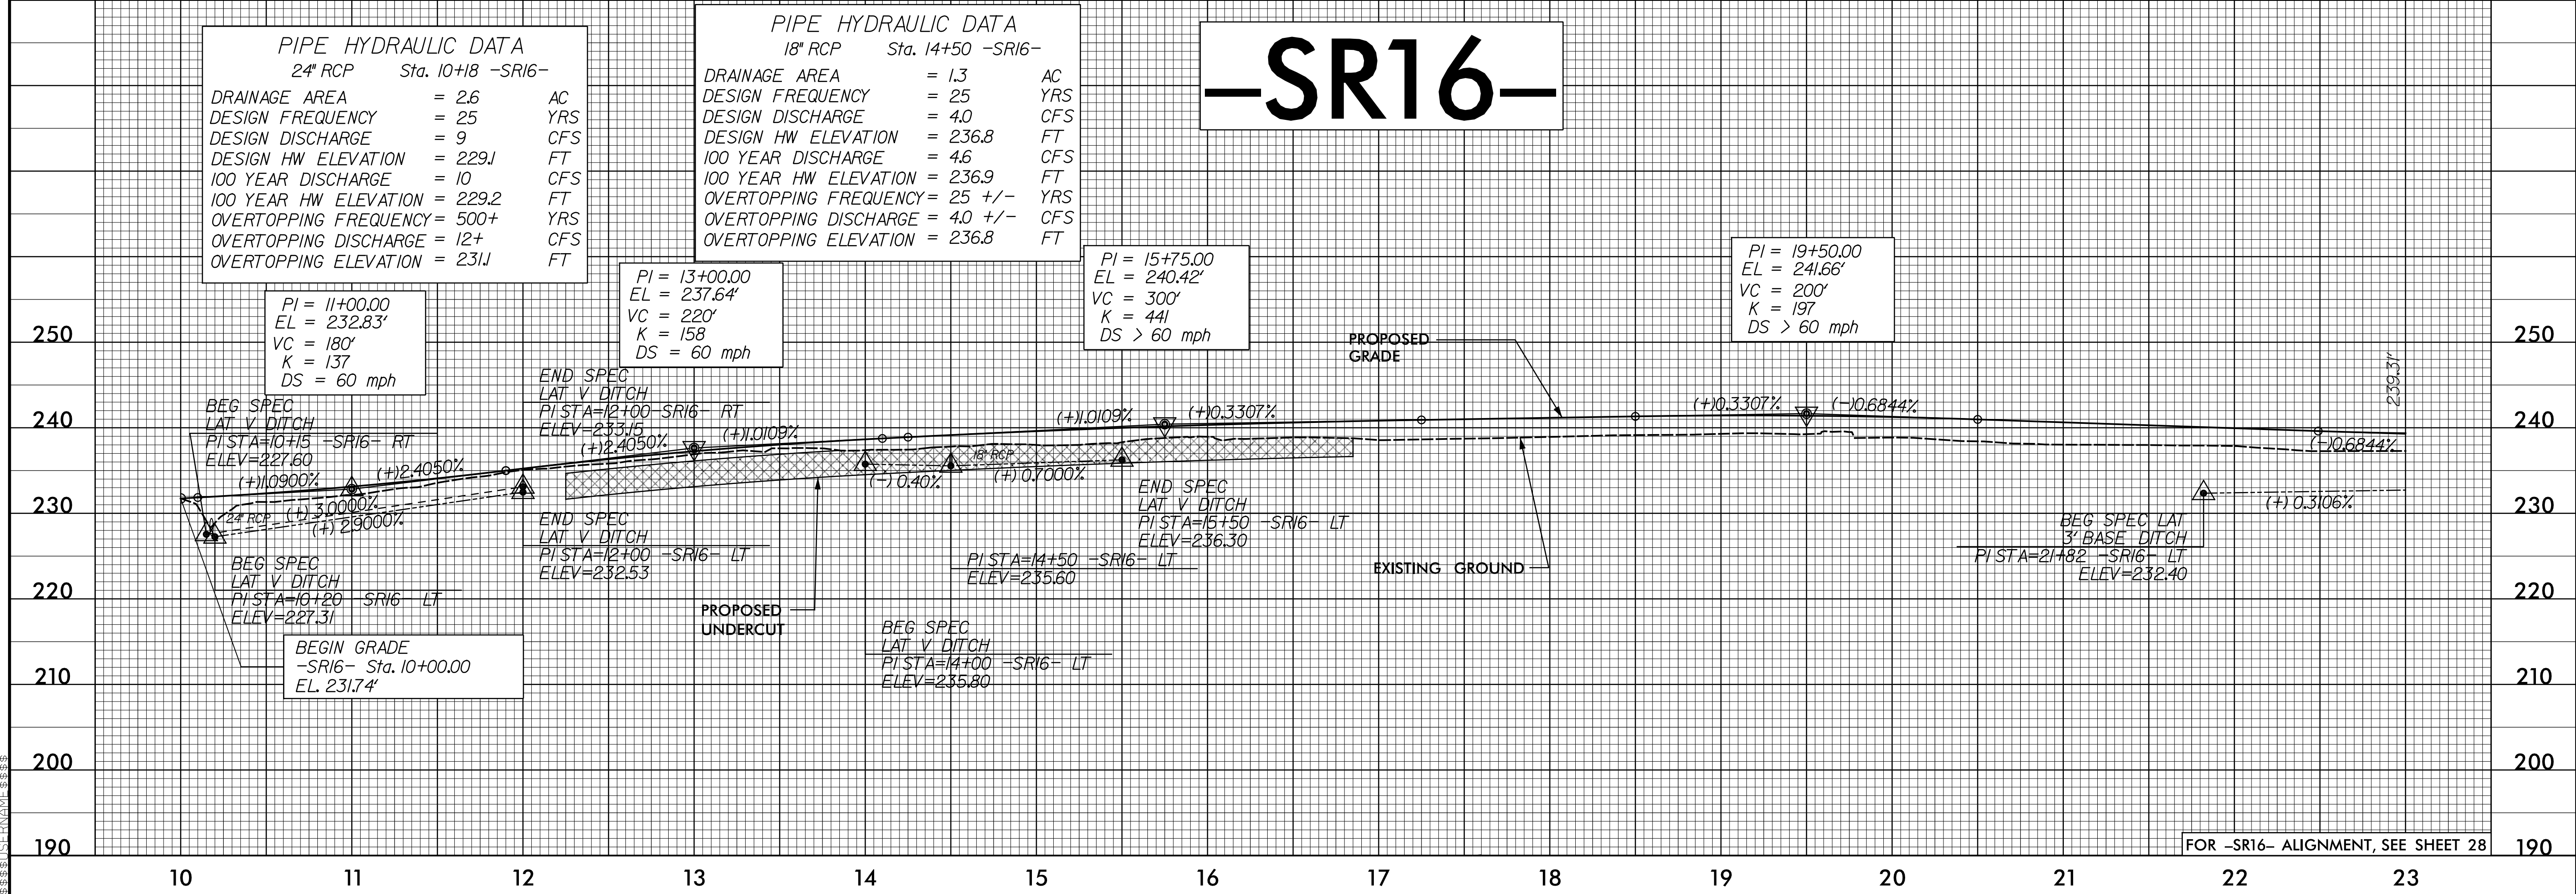

12-MAR-2021 09:10:05 \\1-5986B-Rdy-pfl_3_Sheets-SR.dgn